


**Site Plan**  
NOT TO SCALE

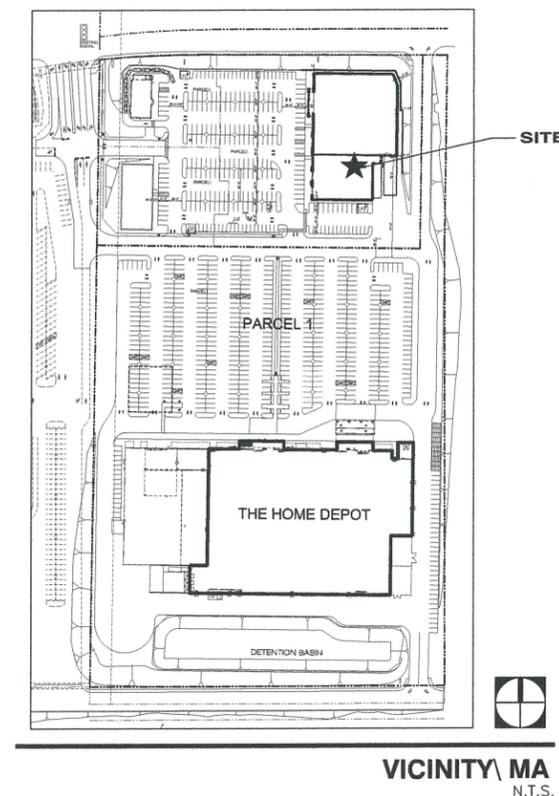

**Building Signage Schedule**

<b>A</b>	INTERNALLY ILLUMINATED CHANNEL LOGO & LETTERS =	84.45 Sq.Ft.
<b>E</b>	INTERNALLY ILLUMINATED CHANNEL LOGO & LETTERS =	84.54 Sq.Ft.
<b>Total Building Signage =</b>		<b>168.99 Sq.Ft.</b>
<b>Total Allowable Building Signage Per Code =</b>		<b>200 Sq.Ft.</b>
<b>(for both front &amp; rear elevations combined)</b>		

**FEDERAL HEATH**  
SIGN COMPANY  
www.FederalHeath.com  
2300 North Highway 121 Euless, Texas 76039  
(817) 685-9077 (800) 527-9495 Fax (817) 685-9103

Manufacturing Facilities:  
Oceanside, CA - Euless, TX - Jacksonville, TX - Delaware, OH  
Office Locations:  
Oceanside, CA - Las Vegas, NV - Laughlin, AZ  
Idaho Falls, ID - Euless, TX - Jacksonville, TX - San Antonio, TX  
Houston, TX - Corpus Christi, TX - Indianapolis, IN  
Louisville, KY - Knoxville, TN - Grafton, WI - Delaware, OH  
Willowbrook, IL - Tunica, MS - Atlanta, GA  
Tampa, FL - Daytona Beach, FL - Orlando, FL  
**Building Quality Signage Since 1901**


Revisions: R1 BW 1/31/13 Add sign E to scope.  
R2 BW 2/1/13 Add generic rear elevation.  
R3 BW 6/6/13 Add new front elevation.  
R4 BW 6/28/13 Revise size & location of sign C.  
R5 BW 6/28/13 Add new elevations & revise signs C & D.  
R6 BW 7/12/13 Add new site plan & banner.  
R6a BW 2/21/14 Revise size of sign B.  
R7 JCR 3/20/14 Revised as requested w/ 2 options  
R7a BW 3/25/14 Correct elevation rendering for sign E.  
R8 BW 4/1/14 Remove option 2 & all associated signage.  
Colors Depicted in This Rendering May Not Match Actual Finished Materials. Refer To Product Samples For Exact Color Match.  
Client Approval/Date: \_\_\_\_\_  
Landlord Approval/Date: \_\_\_\_\_

Account Rep: **Dee Wallace**  
Project Manager: **Sandra Magbuhat**  
Drawn By: **Brian Wood**  
UL Underwriters Laboratories Inc. nfc ELECTRICAL TO USE U.L. LISTED COMPONENTS AND SHALL MEET ALL N.E.C. STANDARDS INCLUDING THE PROPER GROUNDING AND BONDING OF ALL SIGNS.

Project / Location:  
**petco**  
Store #T513  
Yucca Valley  
58705 29 Palms Highway  
Yucca, CA 92284


Job Number: **23-16152-10**  
Date: **January 25, 2013**  
Sheet Number: **1** Of **7**  
Design Number: **23-16152-10-R8a**

This original drawing is provided as part of a planned project and is not to be exhibited, copied or reproduced without the written permission of Federal Heath Sign Company, LLC or its authorized agent. © FHSC

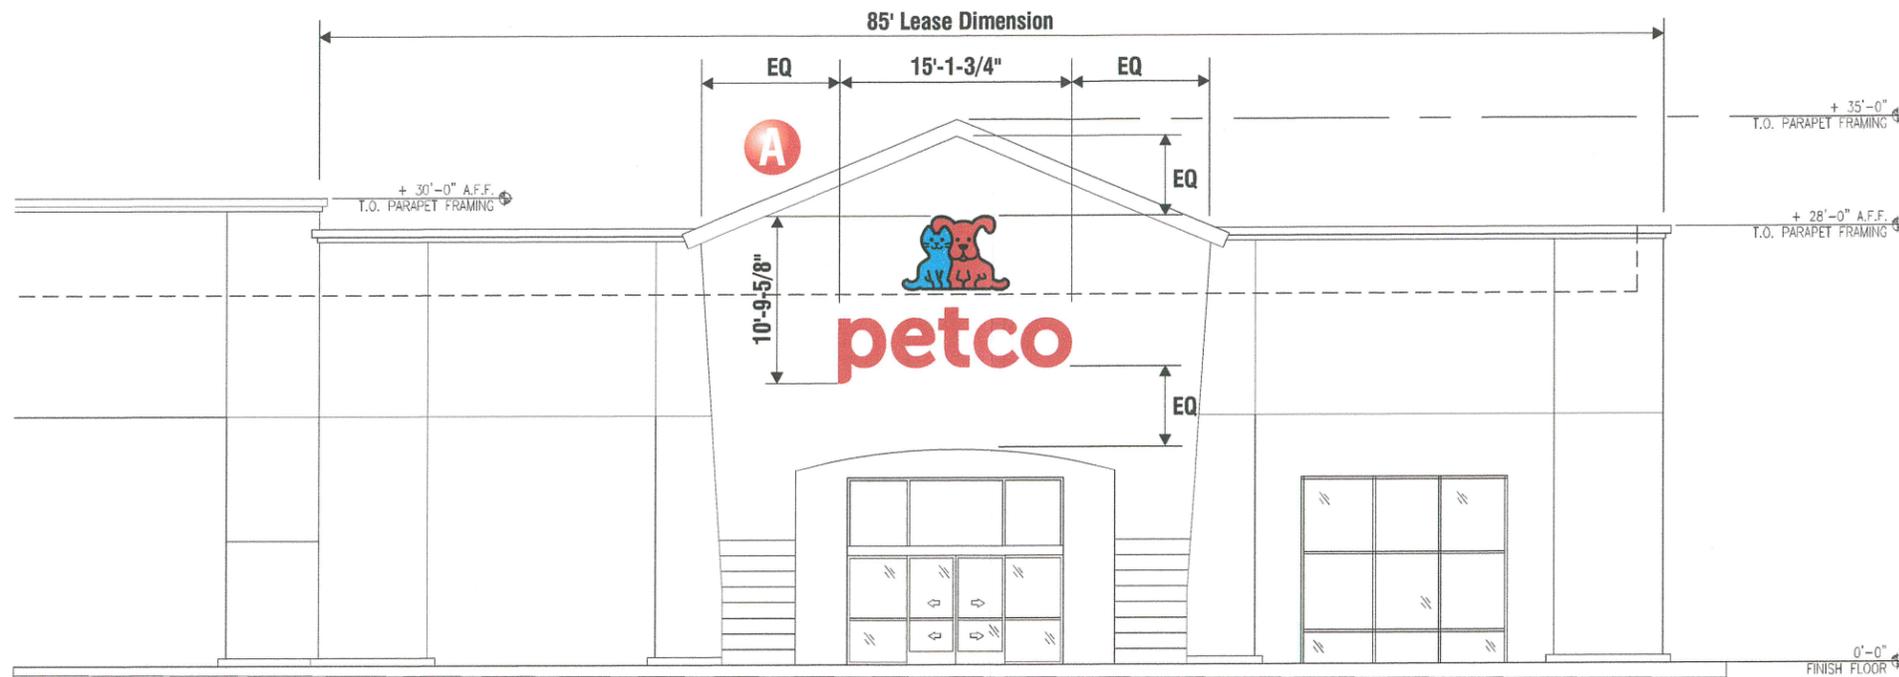

**Storefront Elevation**

Scale: 3/32" = 1'-0"

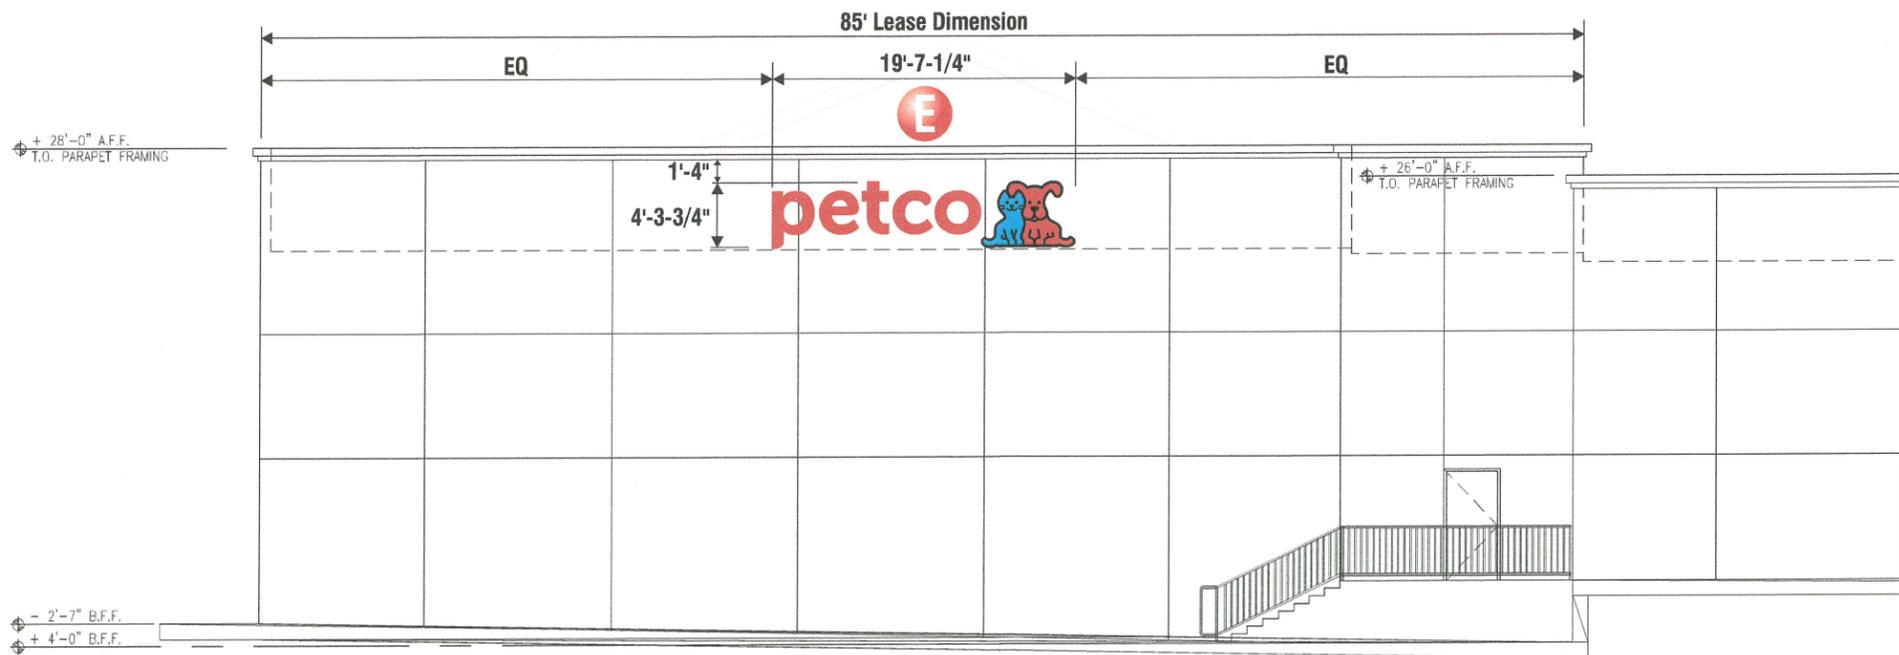

**Rear Elevation**

Scale: 3/32" = 1'-0"

**FEDERAL HEATH**  
SIGN COMPANY  
www.FederalHeath.com  
2300 North Highway 121 Euless, Texas 76039  
(817) 685-9077 (800) 527-9495 Fax (817) 685-9103

Manufacturing Facilities:  
Oceanside, CA - Euless, TX - Jacksonville, TX - Delaware, OH  
Office Locations:  
Oceanside, CA - Las Vegas, NV - Laughlin, AZ  
Idaho Falls, ID - Euless, TX - Jacksonville, TX - San Antonio, TX  
Houston, TX - Corpus Christi, TX - Indianapolis, IN  
Louisville, KY - Knoxville, TN - Grafton, WI - Delaware, OH  
Willowbrook, IL - Tunica, MS - Atlanta, GA  
Tampa, FL - Daytona Beach, FL - Orlando, FL  
**Building Quality Signage Since 1901**


Revisions: R1 BW 1/31/13 Add sign E to scope. R5 BW 6/28/13 Add new elevations & revise signs C & D. R6 BW 7/12/13 Add new site plan & banner. R6a BW 2/21/14 Revise size of sign B. R7 JCR 3/20/14 Revised as requested w/ 2 options R7a BW 3/25/14 Correct elevation rendering for sign E. R8 BW 4/1/14 Remove option 2 & all associated signage.  
R2 BW 2/1/13 Add generic rear elevation. R6a BW 2/21/14 Revise size of sign B.  
R3 BW 6/6/13 Add new front elevation. R7 JCR 3/20/14 Revised as requested w/ 2 options R7a BW 3/25/14 Correct elevation rendering for sign E.  
R4 BW 6/28/13 Revise size & location of sign C. R8 BW 4/1/14 Remove option 2 & all associated signage.  
Colors Depicted in This Rendering May Not Match Actual Finished Materials. Refer To Product Samples For Exact Color Match.  
Client Approval/Date: \_\_\_\_\_  
Landlord Approval/Date: \_\_\_\_\_

Account Rep: **Dee Wallace**  
Project Manager: **Sandra Magbuhat**  
Drawn By: **Brian Wood**  
UL Underwriters Laboratories Inc. ncc ELECTRICAL TO USE U.L. LISTED COMPONENTS AND SHALL MEET ALL N.E.C. STANDARDS  
ALL ELECTRICAL SIGNS ARE TO COMPLY WITH U.L. 48 AND ARTICLE 600 OF THE N.E.C. STANDARDS, INCLUDING THE PROPER GROUNDING AND BONDING OF ALL SIGNS.

Project / Location:  
**petco**  
Store #T513  
Yucca Valley  
58705 29 Palms Highway  
Yucca, CA 92284

Job Number: **23-16152-10**  
Date: **January 25, 2013**  
Sheet Number: **2** Of **7**  
Design Number: **23-16152-10-R8a**

This original drawing is provided as part of a planned project and is not to be exhibited, copied or reproduced without the written permission of Federal Heath Sign Company, LLC or its authorized agent. © FHSC

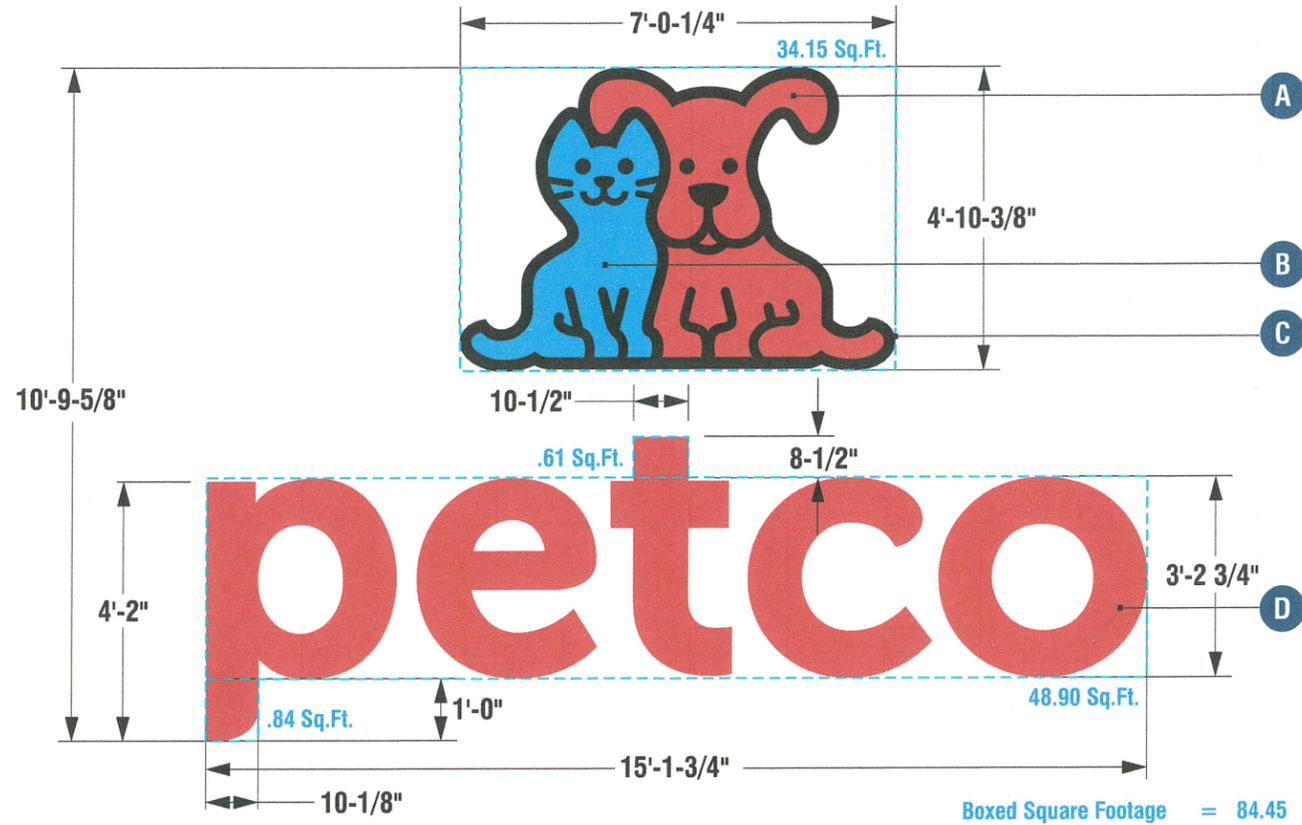


**A** PET-50-STK / SELF-CONTAINED INTERNALLY ILLUMINATED CHANNEL LOGO & LETTERS / ONE (1) SET REQUIRED  
SCALE : 3/8" = 1'-0"

**Color Specifications: Self-Contained Channel Logo & Letters | Stacked Layout**

- A** ■ **FACE:** CLEAR ACRYLIC W/ ARLON 2500-253 CARDINAL RED VINYL APPLIED 1ST SURFACE.  
■ **RETURNS:** PRE-FINISHED WRISCO RED ALUMINUM W/ MATCHING RED TRIMCAP.
- B** ■ **FACE:** CLEAR ACRYLIC W/ ARLON 2500-57 BLUE VINYL APPLIED 1ST SURFACE.  
■ **RETURNS:** PRE-FINISHED WRISCO RED ALUMINUM W/ MATCHING RED TRIMCAP.
- C** ■ **FACE:** CLEAR ACRYLIC W/ ARLON 2500-22 BLACK (OUTLINE) VINYL APPLIED 1ST SURFACE.  
■ **RETURNS:** PRE-FINISHED WRISCO RED ALUMINUM W/ MATCHING RED TRIMCAP.  
**NOTE:** A,B & C TO HAVE 30% WHITE DIFFUSER FILM APPLIED 2ND SURFACE.
- D** ■ **FACE:** 2793 RED ACRYLIC.  
■ **RETURNS:** PRE-FINISHED WRISCO RED ALUMINUM W/ MATCHING RED TRIMCAP.

**NON-STANDARD**  
**SELF-CONTAINED**

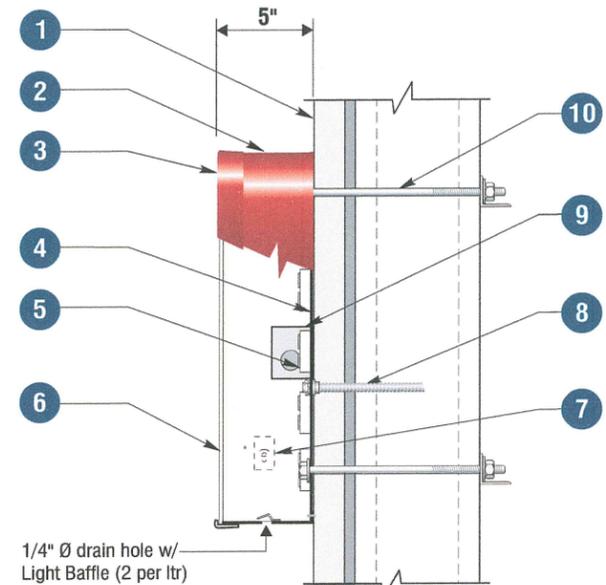

**Section @ LED Channel Letter**  
**Front-Lit (Self Contained)**

Not to scale

**Fabrication Specifications: Self-Contained Channel Letters / Logo**

1. EXISTING FACADE: TBD
2. LETTERS: PRE-FINISHED WRISCO RED .040 ALUMINUM RETURNS  
LOGO: .063 RED ALUMINUM W/ GUSSETS TO SUPPORT FACE.
3. 24" to 42" "petco" LETTERS: 1" RED PLASTIC TRIMCAP RETAINERS  
48" to 66" "petco" LETTERS: METAL RETAINERS PAINTED PMS 200 C RED
4. .063 ALUMINUM BACKS / PRE-FINISHED WHITE FOR MAXIMUM ILLUMINATION
5. "PETCO" AND "DOG" TO HAVE G.E. RED LED'S / "CAT" TO HAVE G.E. BLUE LED'S
6. 3/16" #2793 RED ACRYLIC FACE FOR "PETCO"  
3/16" CLEAR ACRYLIC FACE FOR LOGO W/ 1ST SURFACE VINYL GRAPHICS.
7. WATERPROOF DISCONNECT SWITCH PER NEC 600-6
8. PRIMARY ELECTRICAL FEED TBD BY OTHERS
9. 60 WATT G.E. POWER SUPPLY
10. RUSTPROOF INSTALLATION HARDWARE TO BE DETERMINED PER LOCATION

**FEDERAL HEATH**  
**SIGN COMPANY**  
www.FederalHeath.com  
2300 North Highway 121 Eules, Texas 76039  
(817) 685-9077 (800) 527-9495 Fax (817) 685-9103

Manufacturing Facilities:  
Oceanside, CA - Eules, TX - Jacksonville, TX - Delaware, OH  
Office Locations:  
Oceanside, CA - Las Vegas, NV - Laughlin, AZ  
Idaho Falls, ID - Eules, TX - Jacksonville, TX - San Antonio, TX  
Houston, TX - Corpus Christi, TX - Indianapolis, IN  
Louisville, KY - Knoxville, TN - Grafton, WI - Delaware, OH  
Willowbrook, IL - Tunica, MS - Atlanta, GA  
Tampa, FL - Daytona Beach, FL - Orlando, FL  
**Building Quality Signage Since 1901**


Revisions: R1 BW 1/31/13 Add sign E to scope.  
R2 BW 2/1/13 Add generic rear elevation.  
R3 BW 6/6/13 Add new front elevation.  
R4 BW 6/6/13 Revise size & location of sign C.  
R5 BW 6/28/13 Add new elevations & revise signs C & D.  
R6 BW 7/12/13 Add new site plan & banner.  
R6a BW 2/21/14 Revise size of sign B.  
R7 JCR 3/20/14 Revised as requested w/ 2 options  
R7a BW 3/25/14 Correct elevation rendering for sign E.  
R8 BW 4/1/14 Remove option 2 & all associated signage.  
Colors Depicted in This Rendering May Not Match Actual Finished Materials. Refer To Product Samples For Exact Color Match.  
Client Approval/Date: \_\_\_\_\_  
Landlord Approval/Date: \_\_\_\_\_

Account Rep: **Dee Wallace**  
Project Manager: **Sandra Magbuhat**  
Drawn By: **Brian Wood**  
Underwriters Laboratories Inc. **nec** ELECTRICAL TO USE U.L. LISTED COMPONENTS AND SHALL MEET ALL N.E.C. STANDARDS  
ALL ELECTRICAL SIGNS ARE TO COMPLY WITH U.L. 48 AND ARTICLE 400 OF THE N.E.C. STANDARDS, INCLUDING THE PROPER GROUNDING AND BONDING OF ALL SIGNS.

Project / Location:  
**petco**  
Store #T513  
Yucca Valley  
58705 29 Palms Highway  
Yucca, CA 92284

Job Number: **23-16152-10**  
Date: **January 25, 2013**  
Sheet Number: **3** Of **7**  
Design Number: **23-16152-10-R8a**


This original drawing is provided as part of a planned project and is not to be exhibited, copied or reproduced without the written permission of Federal Heath Sign Company, LLC or its authorized agent. © FHSC

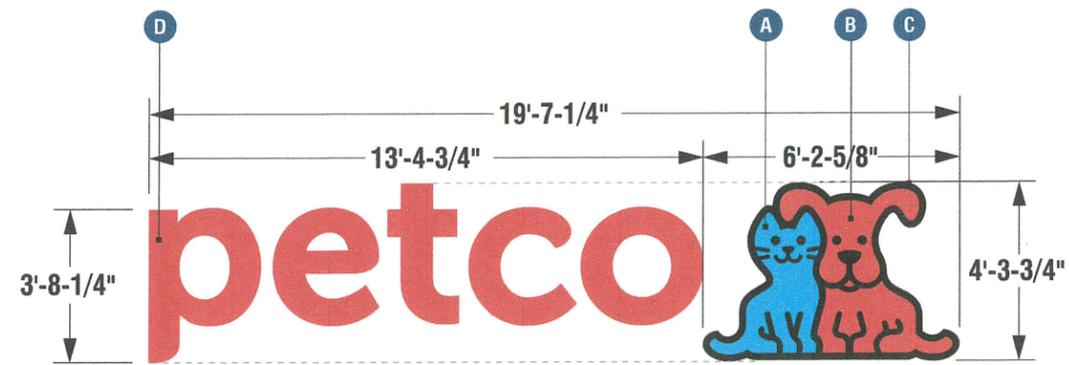

**E** SELF-CONTAINED INTERNALLY ILLUMINATED CHANNEL LOGO & LETTERS / ONE (1) SET REQUIRED / 84.54 SQ.FT.  
SCALE: 1/4" = 1'-0"

**Color Specifications: Self-Contained Channel Logo & Letters | Stacked Layout**

- A** ■ **FACE:** CLEAR ACRYLIC W/ ARLON 2500-253 CARDINAL RED VINYL APPLIED 1ST SURFACE.  
■ **RETURNS:** PRE-FINISHED WRISCO RED ALUMINUM W/ MATCHING RED TRIMCAP.
- B** ■ **FACE:** CLEAR ACRYLIC W/ ARLON 2500-57 BLUE VINYL APPLIED 1ST SURFACE.  
■ **RETURNS:** PRE-FINISHED WRISCO RED ALUMINUM W/ MATCHING RED TRIMCAP.
- C** ■ **FACE:** CLEAR ACRYLIC W/ ARLON 2500-22 BLACK (OUTLINE) VINYL APPLIED 1ST SURFACE.  
■ **RETURNS:** PRE-FINISHED WRISCO RED ALUMINUM W/ MATCHING RED TRIMCAP.  
**NOTE:** A,B & C TO HAVE 30% WHITE DIFFUSER FILM APPLIED 2ND SURFACE.
- D** ■ **FACE:** 2793 RED ACRYLIC.  
■ **RETURNS:** PRE-FINISHED WRISCO RED ALUMINUM W/ MATCHING RED TRIMCAP.

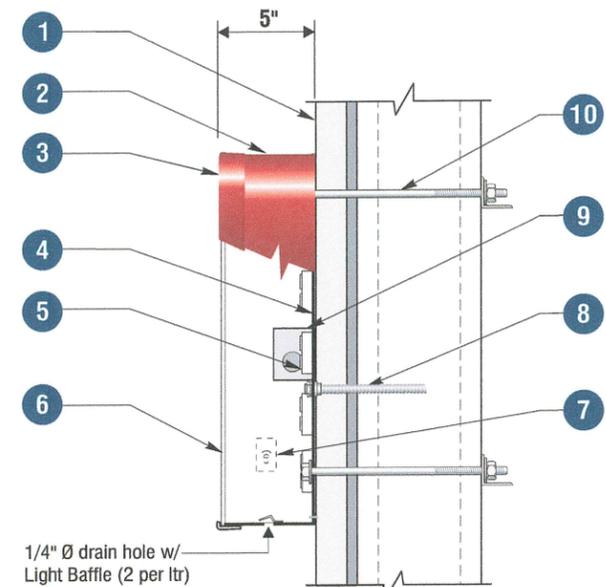

**Section @ LED Channel Letter**  
Front-Lit (Self Contained)

Not to scale

**Fabrication Specifications: Channel Letters / Logo**

1. EXISTING FACADE: TBD
2. LETTERS: PRE-FINISHED WRISCO RED .040 ALUMINUM RETURNS  
LOGO: .063 RED ALUMINUM W/ GUSSETS TO SUPPORT FACE.
3. 24" to 42" "petco" LETTERS: 1" RED PLASTIC TRIMCAP RETAINERS  
48" to 66" "petco" LETTERS: METAL RETAINERS PAINTED PMS 200 C RED
4. .063 ALUMINUM BACKS / PRE-FINISHED WHITE FOR MAXIMUM ILLUMINATION
5. "PETCO" AND "DOG" TO HAVE G.E. RED LED'S / "CAT" TO HAVE G.E. BLUE LED'S
6. 3/16" #2793 RED ACRYLIC FACE FOR "PETCO"  
3/16" CLEAR ACRYLIC FACE FOR LOGO W/ 1ST SURFACE VINYL GRAPHICS.
7. WATERPROOF DISCONNECT SWITCH PER NEC 600-6
8. PRIMARY ELECTRICAL FEED TBD BY OTHERS
9. 60 WATT G.E. POWER SUPPLY
10. RUSTPROOF INSTALLATION HARDWARE TO BE DETERMINED PER LOCATION



www.FederalHeath.com

2300 North Highway 121 Euless, Texas 76039  
(817) 685-9077 (800) 527-9495 Fax (817) 685-9103

Manufacturing Facilities:  
Oceanside, CA - Euless, TX - Jacksonville, TX - Delaware, OH

Office Locations:  
Oceanside, CA - Las Vegas, NV - Laughlin, AZ  
Idaho Falls, ID - Euless, TX - Jacksonville, TX - San Antonio, TX  
Houston, TX - Corpus Christi, TX - Indianapolis, IN  
Louisville, KY - Knoxville, TN - Grafton, WI - Delaware, OH  
Willowbrook, IL - Tunica, MS - Atlanta, GA  
Tampa, FL - Daytona Beach, FL - Orlando, FL

Building Quality Signage Since 1901

Revisions: R1 BW 1/31/13 Add sign E to scope.  
R2 BW 2/1/13 Add generic rear elevation.  
R3 BW 6/6/13 Add new front elevation.  
R4 BW 6/28/13 Revise size & location of sign C.  
R5 BW 6/28/13 Add new elevations & revise signs C & D.  
R6 BW 7/12/13 Add new site plan & banner.  
R6a BW 2/21/14 Revise size of sign B.  
R7 JCR 3/20/14 Revised as requested w/ 2 options  
R7a BW 3/25/14 Correct elevation rendering for sign E.  
R8 BW 4/1/14 Remove option 2 & all associated signage.

Colors Depicted in This Rendering May Not Match Actual Finished Materials. Refer To Product Samples For Exact Color Match.

Client Approval/Date: \_\_\_\_\_  
Landlord Approval/Date: \_\_\_\_\_

Account Rep: **Dee Wallace**

Project Manager: **Sandra Magbuhat**

Drawn By: **Brian Wood**

Underwriters Laboratories Inc. nfc ELECTRIC TO USE U.L. LISTED COMPONENTS AND SHALL MEET ALL N.E.C. STANDARDS  
ALL ELECTRICAL SIGNS ARE TO COMPLY WITH U.L. 48 AND ARTICLE 600 OF THE N.E.C. STANDARDS, INCLUDING THE PROPER GROUNDING AND BONDING OF ALL SIGNS.

Project / Location:



Store #T513  
Yucca Valley  
58705 29 Palms Highway  
Yucca, CA 92284


Job Number: **23-16152-10**

Date: **January 25, 2013**

Sheet Number: **4** Of **7**

Design Number: **23-16152-10-R8a**


This original drawing is provided as part of a planned project and is not to be exhibited, copied or reproduced without the written permission of Federal Heath Sign Company, LLC or its authorized agent. © FHSC

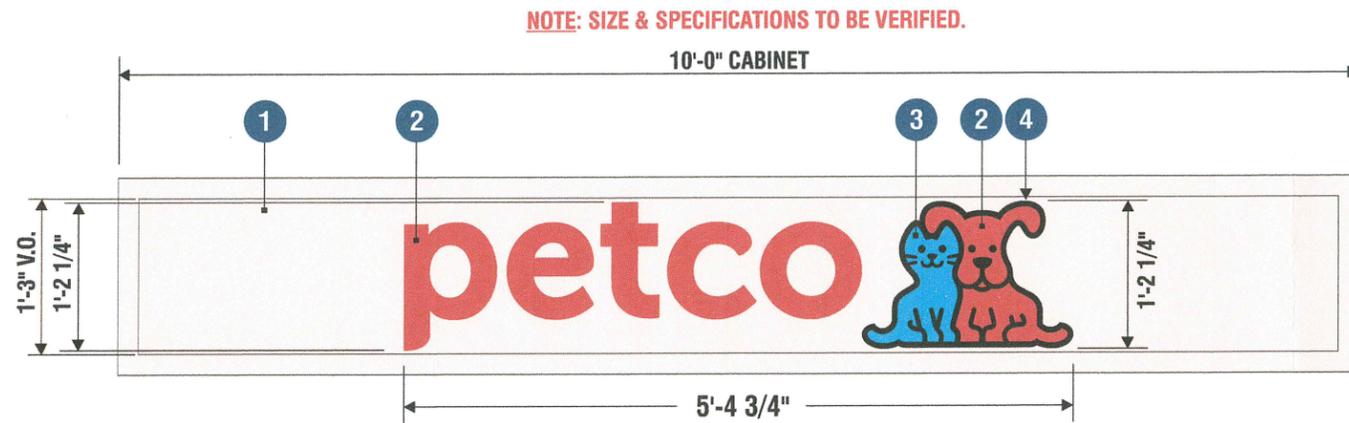

**C ROUTED ALUMINUM REPLACEMENT FACES FOR D/F INTERNALLY ILLUMINATED PYLON / TWO (2) REQUIRED**  
 SCALE : 3/4" = 1'-0"

**Fabrication Specifications:**  
 Aluminum Panel w/ Routed Out Graphics.  
 Copy & Logo to be Routed Out & Backed Up w/ White Acrylic w/ 1st Surface Vinyl Graphics.

- Color Specifications:**
- 1. Face Painted T/M ICI #821 "Honey Moon".
  - 2. Arlon 2500-253 Cardinal Red Vinyl.
  - 3. Arlon 2500-57 Blue Vinyl.
  - 4. Arlon 2500-22 Black Vinyl.

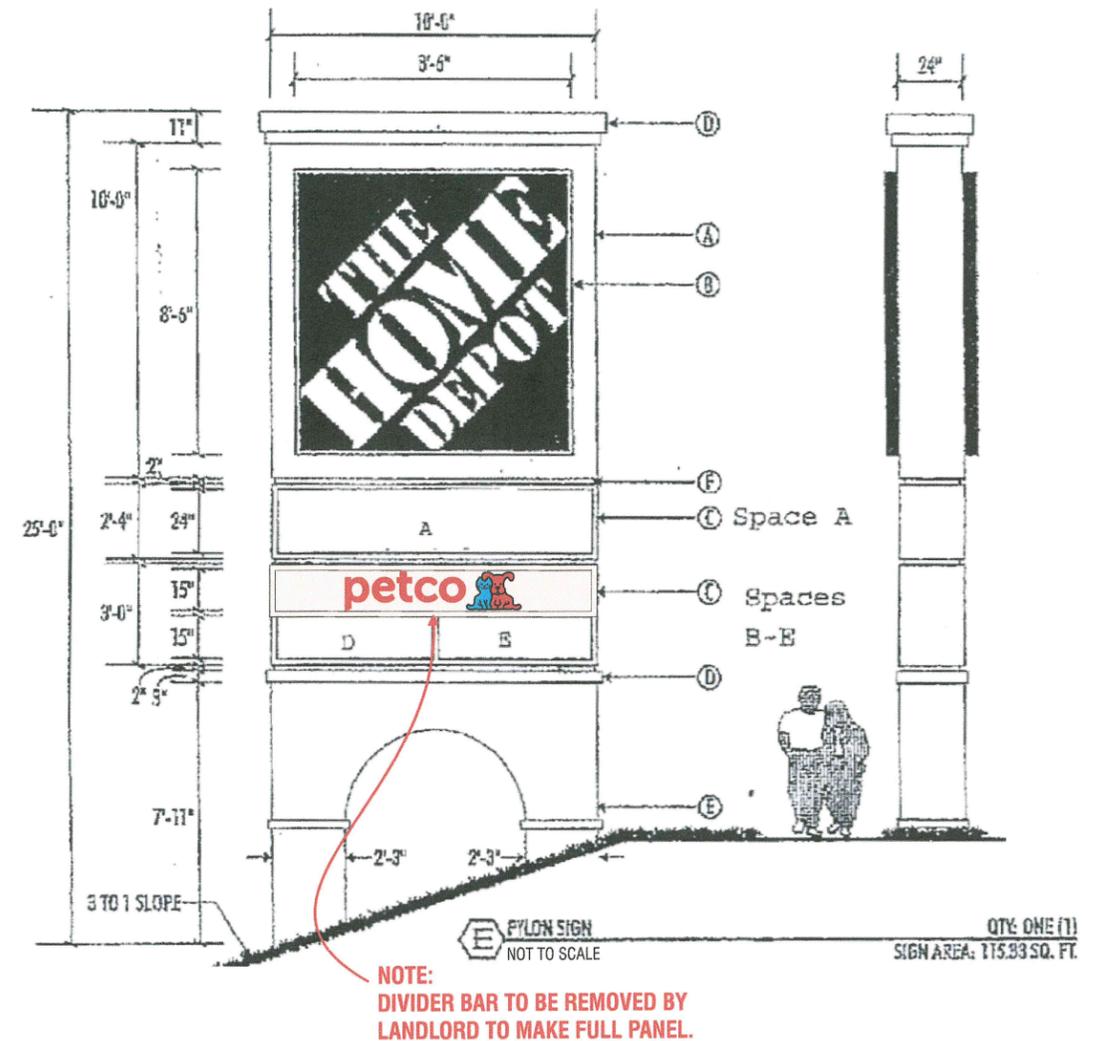

**FEDERAL HEATH SIGN COMPANY**  
 www.FederalHeath.com  
 2300 North Highway 121 Eules, Texas 76039  
 (817) 685-9077 (800) 527-9495 Fax (817) 685-9103

Manufacturing Facilities:  
 Oceanside, CA - Eules, TX - Jacksonville, TX - Delaware, OH

Office Locations:  
 Oceanside, CA - Las Vegas, NV - Laughlin, AZ  
 Idaho Falls, ID - Eules, TX - Jacksonville, TX - San Antonio, TX  
 Houston, TX - Corpus Christi, TX - Indianapolis, IN  
 Louisville, KY - Knoxville, TN - Grafton, WI - Delaware, OH  
 Willowbrook, IL - Tunica, MS - Atlanta, GA  
 Tampa, FL - Daytona Beach, FL - Orlando, FL

**Building Quality Signage Since 1901**

Revisions: **R1** BW 1/31/13 Add sign E to scope.  
**R2** BW 2/1/13 Add generic rear elevation.  
**R3** BW 6/6/13 Add new front elevation.  
**R4** BW 6/28/13 Revise size & location of sign C.  
**R5** BW 6/28/13 Add new elevations & revise signs C & D.  
**R6** BW 7/12/13 Add new site plan & banner.  
**R6a** BW 2/21/14 Revise size of sign B.  
**R7** JCR 3/20/14 Revised as requested w/ 2 options  
**R7a** BW 3/25/14 Correct elevation rendering for sign E.  
**R8** BW 4/1/14 Remove option 2 & all associated signage.

Colors Depicted In This Rendering May Not Match Actual Finished Materials. Refer To Product Samples For Exact Color Match.

Client Approval/Date: \_\_\_\_\_  
 Landlord Approval/Date: \_\_\_\_\_


Account Rep: **Dee Wallace**  
 Project Manager: **Sandra Magbuhat**  
 Drawn By: **Brian Wood**

**UL** Underwriters Laboratories Inc. **nec** ELECTRICAL TO USE U.L. LISTED COMPONENTS AND SHALL MEET ALL N.E.C. STANDARDS  
 ALL ELECTRICAL SIGNS ARE TO COMPLY WITH U.L. 48 AND ARTICLE 600 OF THE N.E.C. STANDARDS, INCLUDING THE PROPER GROUNDING AND BONDING OF ALL SIGNS.

Project / Location:  
**petco**  
 Store #T513  
 Yucca Valley  
 58705 29 Palms Highway  
 Yucca, CA 92284

Job Number: **23-16152-10**  
 Date: **January 25, 2013**  
 Sheet Number: **5** Of **7**  
 Design Number: **23-16152-10-R8a**


This original drawing is provided as part of a planned project and is not to be exhibited, copied or reproduced without the written permission of Federal Heath Sign Company, LLC or its authorized agent. © FHSC

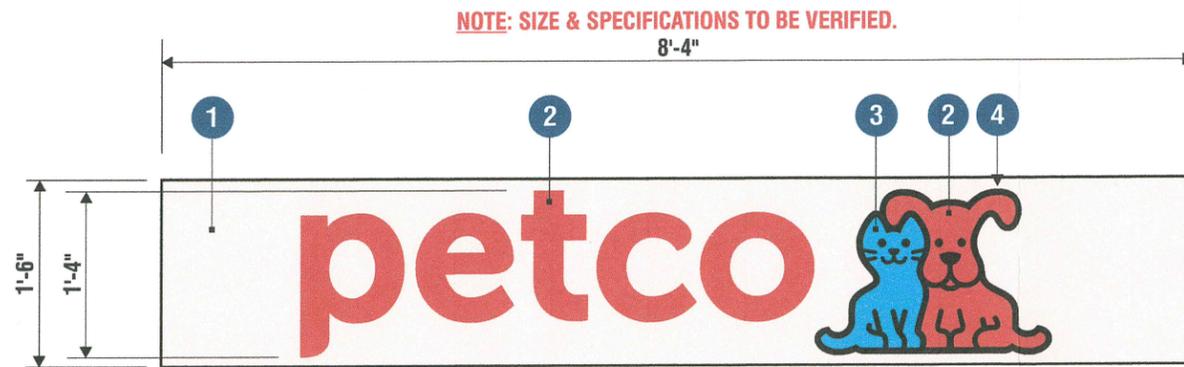

**Fabrication Specifications:**  
 2" Deep, Pan Aluminum Panel w/ Routed Out Graphics.  
 Copy & Logo to be Routed Out & Backed Up w/ White Acrylic w/ 1st Surface Vinyl Graphics.

- Color Specifications:**
- 1. Face Painted T/M ICI #821 "Honey Moon".
  - 2. Arlon 2500-253 Cardinal Red Vinyl.
  - 3. Arlon 2500-57 Blue Vinyl.
  - 4. Arlon 2500-22 Black Vinyl.

**D ROUTED PAN ALUMINUM FACES FOR D/F INTERNALLY ILLUMINATED MONUMENT SIGN / TWO (2) REQUIRED**  
 SCALE : 3/4" = 1'-0"

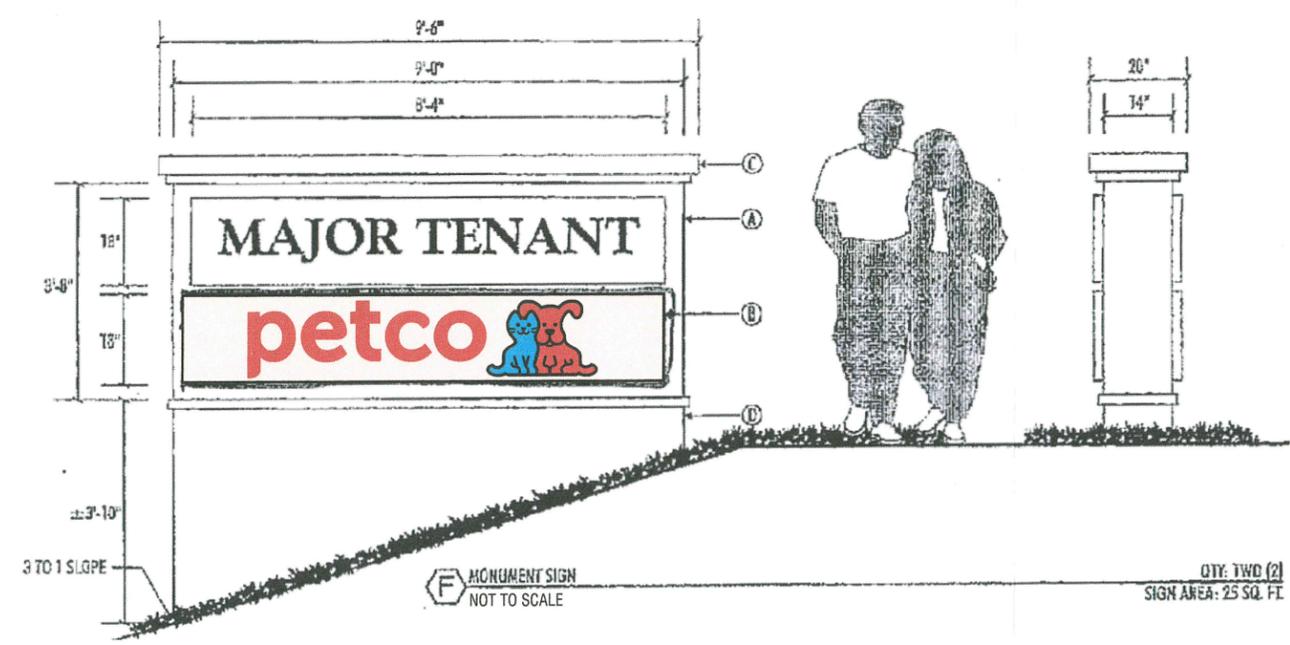

**FEDERAL HEATH**  
**SIGN COMPANY**  
 www.FederalHeath.com  
 2300 North Highway 121 Euless, Texas 76039  
 (817) 685-9077 (800) 527-9495 Fax (817) 685-9103

Manufacturing Facilities:  
 Oceanside, CA - Euless, TX - Jacksonville, TX - Delaware, OH

Office Locations:  
 Oceanside, CA - Las Vegas, NV - Laughlin, AZ  
 Idaho Falls, ID - Euless, TX - Jacksonville, TX - San Antonio, TX  
 Houston, TX - Corpus Christi, TX - Indianapolis, IN  
 Louisville, KY - Knoxville, TN - Grafton, WI - Delaware, OH  
 Willowbrook, IL - Tunica, MS - Atlanta, GA  
 Tampa, FL - Daytona Beach, FL - Orlando, FL

**Building Quality Signage Since 1901**

Revisions: R1 BW 1/31/13 Add sign E to scope.  
 R2 BW 2/1/13 Add generic rear elevation.  
 R3 BW 6/6/13 Add new front elevation.  
 R4 BW 6/28/13 Revise size & location of sign C.  
 R5 BW 6/28/13 Add new elevations & revise signs C & D.  
 R6 BW 7/12/13 Add new site plan & banner.  
 R6a BW 2/21/14 Revise size of sign B.  
 R7 JCR 3/20/14 Revised as requested w/ 2 options  
 R7a BW 3/25/14 Correct elevation rendering for sign E.  
 R8 BW 4/1/14 Remove option 2 & all associated signage.

Colors Depicted in This Rendering May Not Match Actual Finished Materials. Refer to Product Samples For Exact Color Match.

Client Approval/Date: \_\_\_\_\_  
 Landlord Approval/Date: \_\_\_\_\_

Account Rep: **Dee Wallace**  
 Project Manager: **Sandra Magbuhat**  
 Drawn By: **Brian Wood**

**UL** Underwriters Laboratories Inc. **nec** ELECTRICAL TO USE U.L. LISTED COMPONENTS AND SHALL MEET ALL N.E.C. STANDARDS  
 ALL ELECTRICAL SIGNS ARE TO COMPLY WITH U.L. 48 AND ARTICLE 409 OF THE N.E.C. STANDARDS, INCLUDING THE PROPER GROUNDING AND BONDING OF ALL SIGNS.

Project / Location:  
**petco**  
 Store #T513  
 Yucca Valley  
 58705 29 Palms Highway  
 Yucca, CA 92284

Job Number: **23-16152-10**  
 Date: **January 25, 2013**  
 Sheet Number: **6** Of **7**  
 Design Number: **23-16152-10-R8a**

This original drawing is provided as part of a planned project and is not to be exhibited, copied or reproduced without the written permission of Federal Heath Sign Company, LLC or its authorized agent. © FHSC



**Sign Type: Banner-40**

**Specifications:**

- 1. White Banner Material w/ Digitally Printed Graphics.
- 2. PMS 200 C Red
- 3. PMS 7461 C Blue
- 4. Black
- 5. PMS Cool Gray 9C

Banner to be hemmed and grommeted all around banner (top, bottom & sides) at 12" O.C.  
Font for Secondary Copy: Museo Sans

**NOTE: NOW OPEN BANNER TO BE INSTALLED BY 8AM OPENING DAY**



**D/F BANNER / 40 SQ.FT. / ONE (1) REQUIRED**

Scale: 1/2" = 1'-0"

**NOTE: F.H. AGENT TO INSTALL THE BANNER AT THE DIRECTION OF THE CLIENT'S SITE REPRESENTATIVE**

**FEDERAL HEATH**  
SIGN COMPANY  
www.FederalHeath.com  
2300 North Highway 121 Eules, Texas 76039  
(817) 685-9077 (800) 527-9495 Fax (817) 685-9103

Manufacturing Facilities:  
Oceanside, CA - Eules, TX - Jacksonville, TX - Delaware, OH

Office Locations:  
Oceanside, CA - Las Vegas, NV - Laughlin, AZ  
Idaho Falls, ID - Eules, TX - Jacksonville, TX - San Antonio, TX  
Houston, TX - Corpus Christi, TX - Indianapolis, IN  
Louisville, KY - Knoxville, TN - Grafton, WI - Delaware, OH  
Willowbrook, IL - Tunica, MS - Atlanta, GA  
Tampa, FL - Daytona Beach, FL - Orlando, FL

**Building Quality Signage Since 1901**

Revisions: R1 BW 1/31/13 Add sign E to scope.  
R2 BW 2/1/13 Add generic rear elevation.  
R3 BW 6/6/13 Add new front elevation.  
R4 BW 6/28/13 Revise size & location of sign C.  
R5 BW 6/28/13 Add new elevations & revise signs C & D.  
R6 BW 7/12/13 Add new site plan & banner.  
R6a BW 2/21/14 Revise size of sign B.  
R7 JCR 3/20/14 Revised as requested w/ 2 options  
R7a BW 3/25/14 Correct elevation rendering for sign E.  
R8 BW 4/1/14 Remove option 2 & all associated signage.

Colors Depicted in This Rendering May Not Match Actual Finished Materials. Refer to Product Samples For Exact Color Match.

Client Approval/Date: \_\_\_\_\_  
Landlord Approval/Date: \_\_\_\_\_

Account Rep: **Dee Wallace**  
Project Manager: **Sandra Magbuhat**  
Drawn By: **Brian Wood**

Underwriters Laboratories Inc. ELECTRICAL TO USE U.L. LISTED COMPONENTS AND SHALL MEET ALL N.E.C. STANDARDS

ALL ELECTRICAL SIGNS ARE TO COMPLY WITH U.L. 48 AND ARTICLE 490 OF THE N.E.C. STANDARDS, INCLUDING THE PROPER GROUNDING AND BONDING OF ALL SIGNS.

Project / Location:  
**petco**  
Store #T513  
Yucca Valley  
58705 29 Palms Highway  
Yucca, CA 92284

Job Number: **23-16152-10**  
Date: **January 25, 2013**  
Sheet Number: **7** Of **7**  
Design Number: **23-16152-10-R8a**

This original drawing is provided as part of a planned project and is not to be exhibited, copied or reproduced without the written permission of Federal Heath Sign Company, LLC or its authorized agent. © FHSC