


JUICE IT UP!

raw juice bar

57744 Twentynine Palms Hwy / Yucca Valley, CA 92284

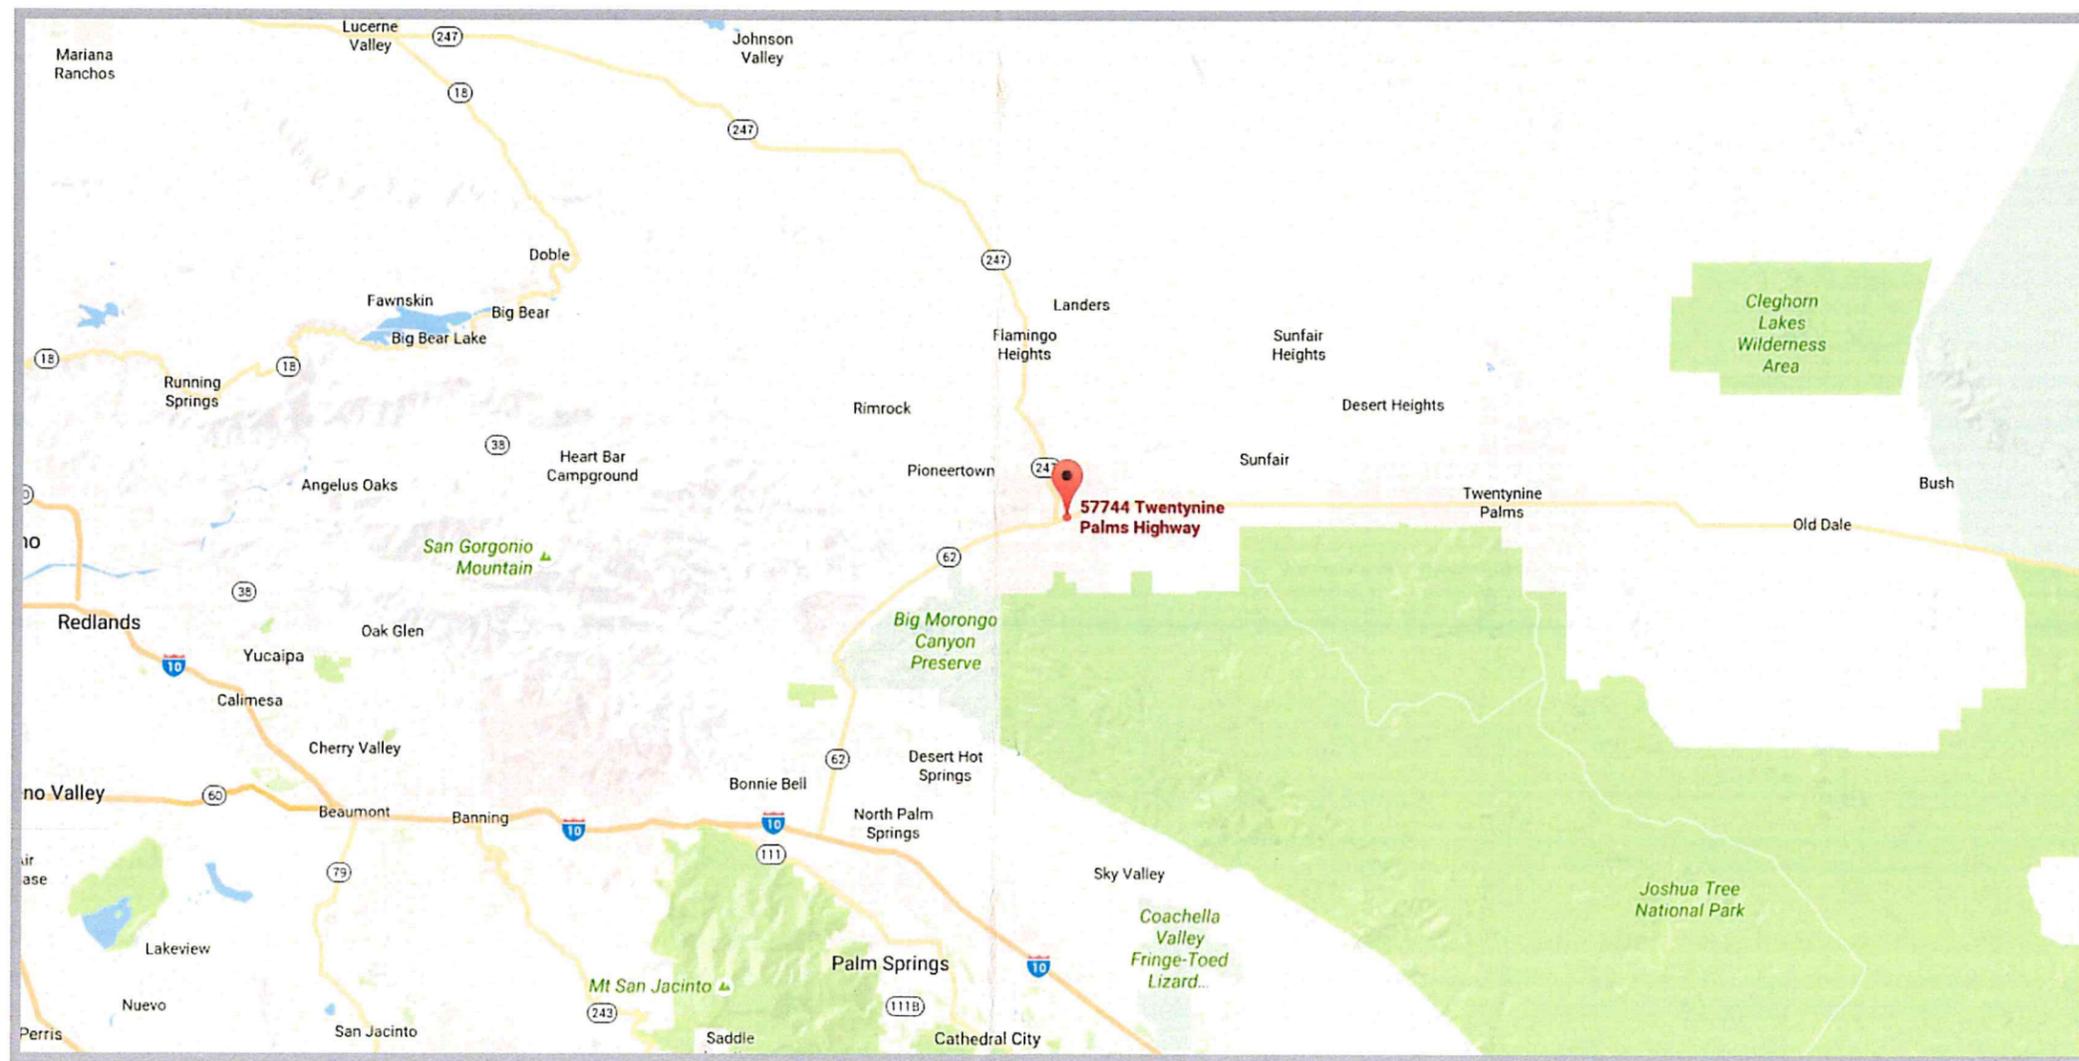

1 Vicinity Map
Scale: NTS



CA LIC. C45 994192
3080 EAST 29TH STREET
LONG BEACH, CA 90806

Office: (562) 595-7725
Fax: (562) 595-5434

Visit us at:
tntelectric signs.net

Job Name:
Juice It Up!

Address:
57744 Twentynine
Palms Hwy
Yucca Valley, CA 92284

Sales Rep:
Neil McNaught
E-mail:
NeilM@tntelectric signs.com

Designer: John Nauta

Job #: 16-07-2126-R02

Scale: As Noted

Original Date: 07/28/16

Revisions:
R1: Sp (8/23/16) additional signs
R2: Jn (9/27/16) attachment detail

This is an original unpublished drawing created by TNT Electric Sign Co. It is submitted for your approval. It is not to be shown to anyone outside of your organization, nor is it to be reproduced, copied or exhibited in any fashion. The changing of colors, sizes, materials or illumination method does not alter the design. Ownership of this design is held by TNT Electric Sign Co. Authorization to use this design in any fashion must be obtained in writing from TNT Electric Sign Co.
© TNT Electric Sign Co. 2016
Note: The colors depicted here are a graphic representation. Actual colors may vary. See color specifications.



CA LIC. C45 994192
3080 EAST 29TH STREET
LONG BEACH, CA 90806

Office: (562) 595-7725
Fax: (562) 595-5434

Visit us at:
tntelectric signs.net

Job Name:
Juice It Up!

Address:
57744 Twentynine
Palms Hwy
Yucca Valley, CA 92284

Sales Rep:
Neil McNaught
E-mail:
NeilM@tntelectric sign.com

Designer: John Nauta

Job #: 16-07-2126-R02


Scale: As Noted

Original Date: 07/28/16

Revisions:
R1: Sp (8/23/16) additional signs
R2: Jn (9/27/16) attachment detail

This is an original unpublished drawing created by TNT Electric Sign Co. It is submitted for your approval. It is not to be shown to anyone outside of your organization, nor is it to be reproduced, copied or exhibited in any fashion. The changing of colors, sizes, materials or illumination method does not alter the design. Ownership of this design is held by TNT Electric Sign Co. Authorization to use this design in any fashion must be obtained in writing from TNT Electric Sign Co.

© TNT Electric Sign Co. 2016
Note: The colors depicted here are a graphic representation. Actual colors may vary. See color specifications.

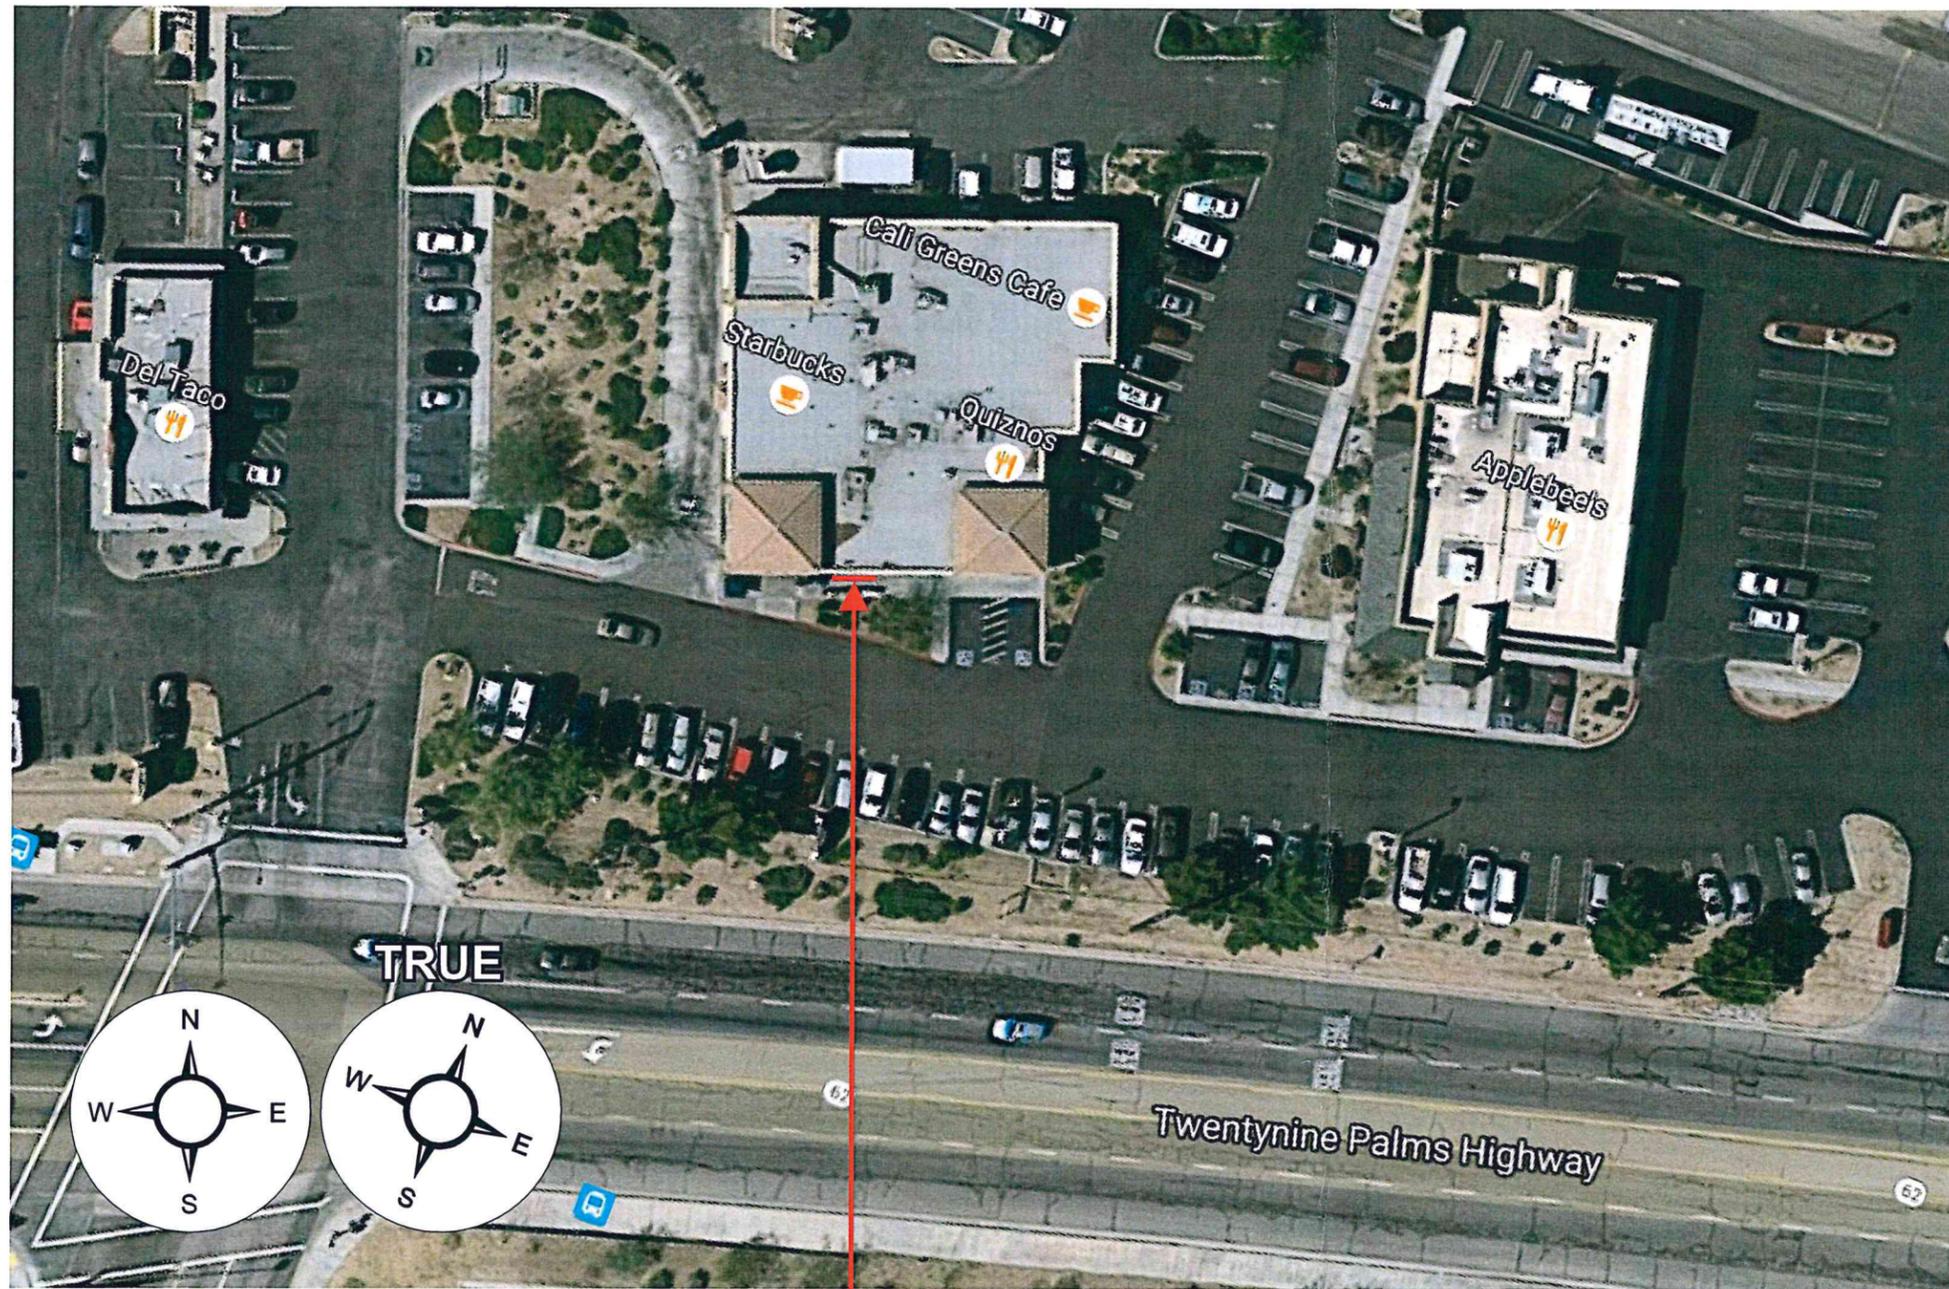


1 Plot Plan
Scale: nts

A



2 South Elevation - Existing
Scale: nts

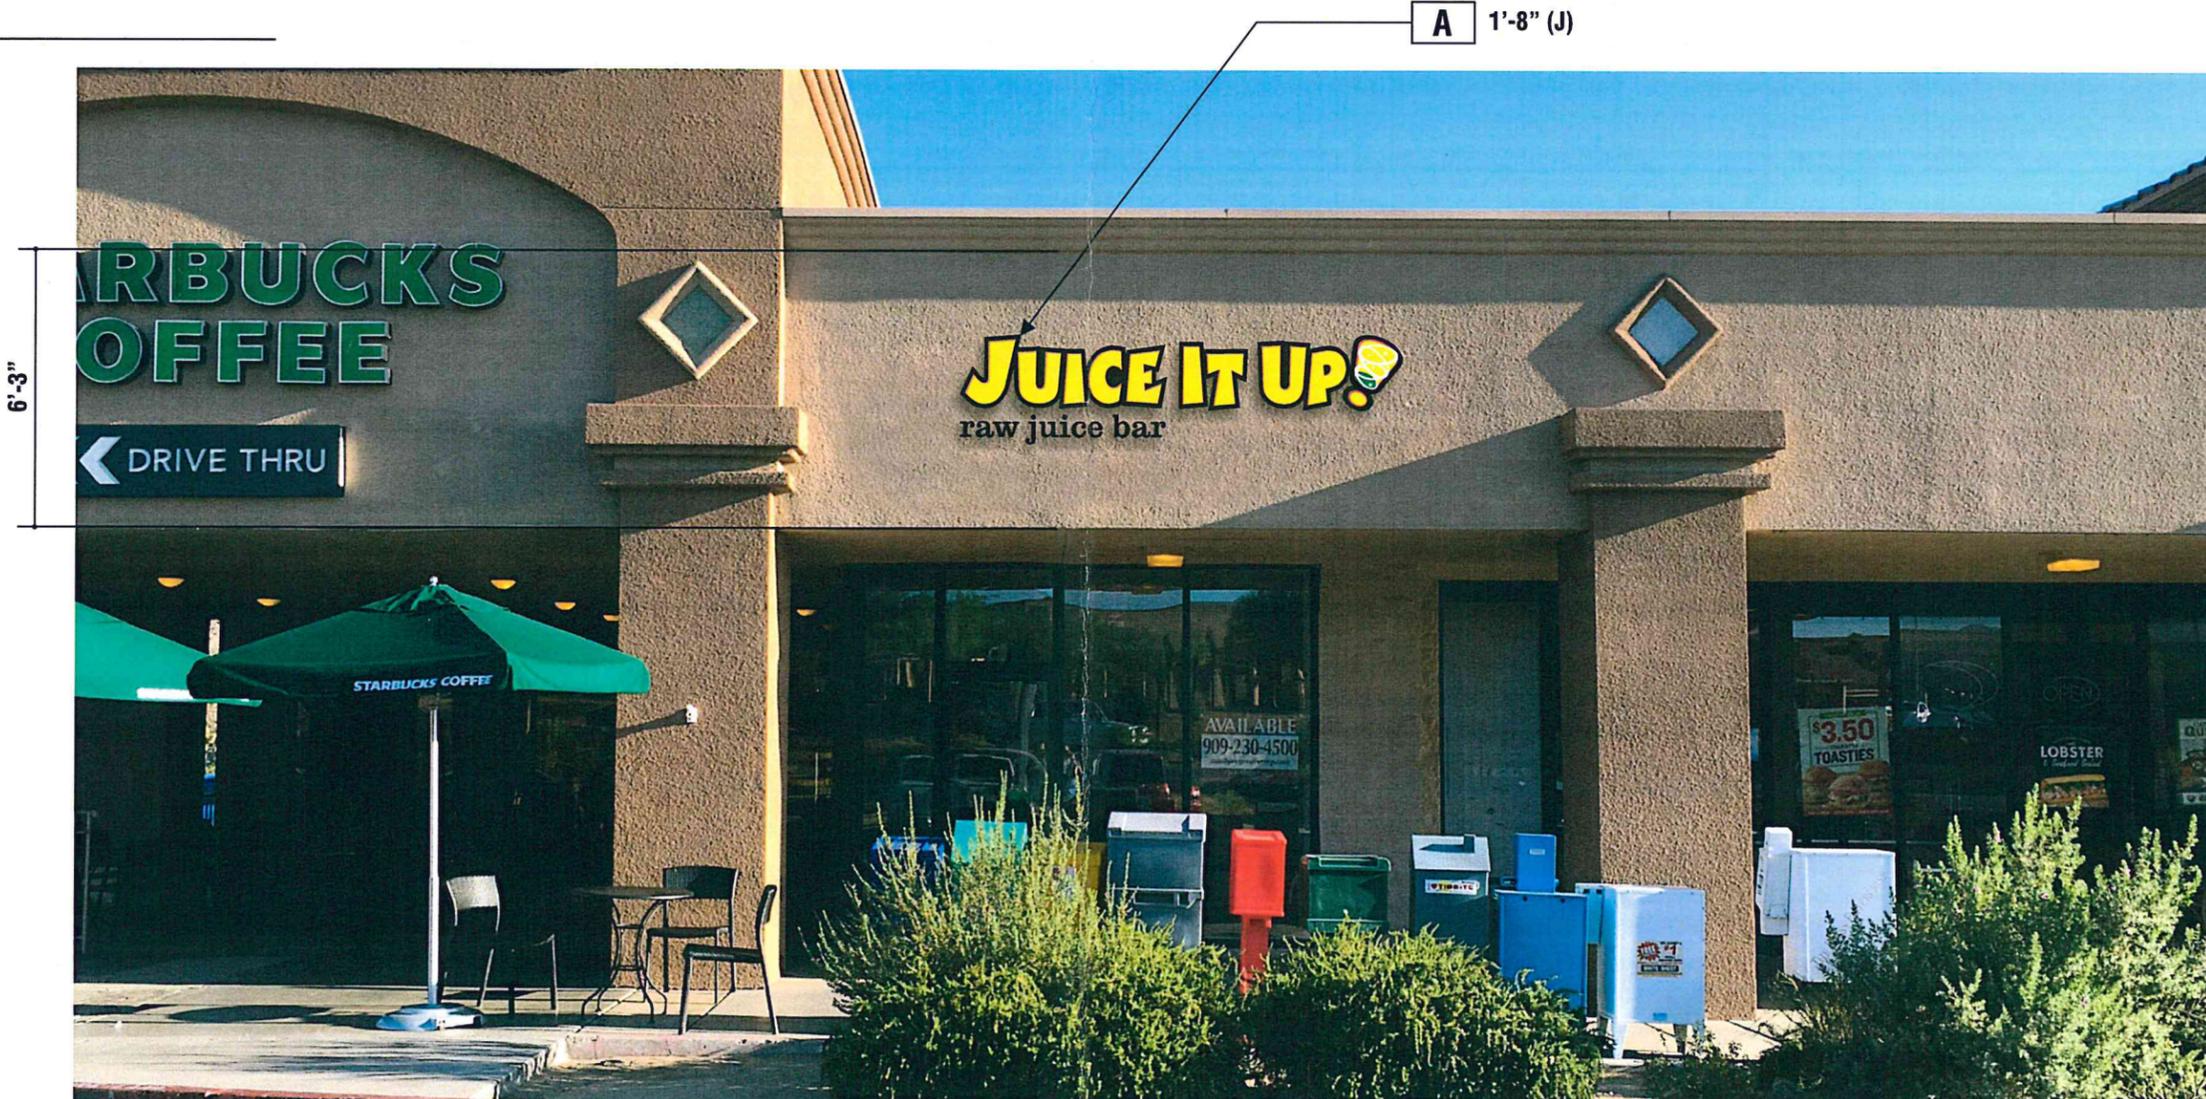

1 South Elevation - Proposed Signage
Scale: nts



CA LIC. C45 994192
3080 EAST 29TH STREET
LONG BEACH, CA 90806

Office: (562) 595-7725
Fax: (562) 595-5434

Visit us at:
tntelectric signs.net

Job Name:
Juice It Up!

Address:
57744 Twentynine
Palms Hwy
Yucca Valley, CA 92284

Sales Rep:
Neil McNaught
E-mail:
NeilM@tntelectric signs.com

Designer: John Nauta

Job #: 16-07-2126-R02

Scale: As Noted

Original Date: 07/28/16

Revisions:
R1: Sp (8/23/16) additional signs
R2: Jn (9/27/16) attachment detail

This is an original unpublished drawing created by TNT Electric Sign Co. It is submitted for your approval. It is not to be shown to anyone outside of your organization, nor is it to be reproduced, copied or exhibited in any fashion. The changing of colors, sizes, materials or illumination method does not alter the design. Ownership of this design is held by TNT Electric Sign Co. Authorization to use this design in any fashion must be obtained in writing from TNT Electric Sign Co.
© TNT Electric Sign Co. 2016
Note: The colors depicted here are a graphic representation. Actual colors may vary. See color specifications.




A Sign Elevation Layout
 Qty: One (1) Required
 Square Footage: 18.33
 Scale: 3/4" = 1'-0"

Manufacture and install face lit channel letters and non-illuminated sub copy

Faces: White acrylic with vinyl overlay
Colors: 3M # 3630-XX (PMS 109C Yellow)
 3M # 3630-22 Black
 3M # 3630-XX (Red)
 3M # 3630-XX (Green)
 All white weeded out to show acrylic

Trimcaps: 3/4" black
Returns: 5" pre-coat black
Illumination: White LEDs / remote power supplies
Sub copy: 1" thick flat cut out acrylic painted black mounted 1" away from wall surface
Spacers: 1" mill finish silver

Note:

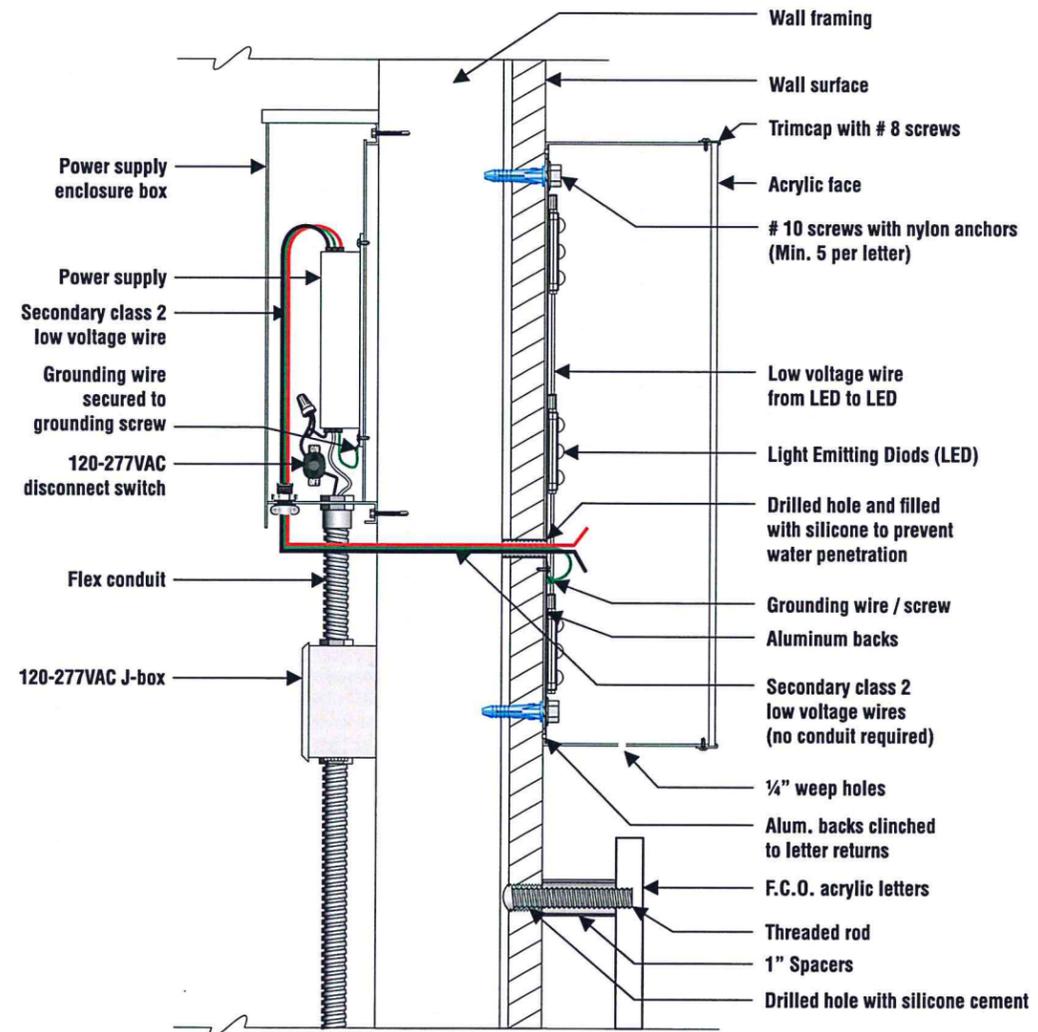

1 Typical Section detail
 Scale: nts



CA LIC. C45 994192
 3080 EAST 29TH STREET
 LONG BEACH, CA 90806

Office: (562) 595-7725
 Fax: (562) 595-5434

Visit us at:
 tntelectric signs.net

Job Name:
 Juice It Up!

Address:
 57744 Twentynine
 Palms Hwy
 Yucca Valley, CA 92284

Sales Rep:
 Neil McNaught
E-mail:
 NeilM@tntelectric signs.com

Designer: John Nauta

Job #: 16-07-2126-R02

Scale: As Noted

Original Date: 07/28/16

Revisions:
 R1: Sp (8/23/16) additional signs
 R2: Jn (9/27/16) attachment detail

This is an original unpublished drawing created by TNT Electric Sign Co. It is submitted for your approval. It is not to be shown to anyone outside of your organization, nor is it to be reproduced, copied or exhibited in any fashion. The changing of colors, sizes, materials or illumination method does not alter the design. Ownership of this design is held by TNT Electric Sign Co. Authorization to use this design in any fashion must be obtained in writing from TNT Electric Sign Co.
 © TNT Electric Sign Co. 2016
 Note: The colors depicted here are a graphic representation. Actual colors may vary. See color specifications.

Sign Voltage: **120V**

SIGN LIGHTING CONTROLS

• **Control for All Signs.** All Signs with permanently connected lighting shall meet the requirements of Section 133. • **Automatic Time Switch Control.** All signs with permanently connected lighting shall be controlled with an automatic time switch that complies with the applicable requirements of Section 1198. • **Photocontrol or outdoor astronomical time switch control.** All outdoor signs shall be controlled with a photocontrol or outdoor astronomical time switch unless exempted from the exceptions. See Section 133(a)2. • **Dimming.** All outdoor signs shall be controlled with a dimmer that provides the ability to automatically reduce sign power by a minimum of 65 percent during nighttime exempted from the 5 possible exceptions. See Section 133(a)3. • **Demand Responsive Electronic Message center Control (EMC),** newly connected lighting power load greater than 15kW shall have a control installed that is capable of reducing the lighting power by a minimum of 30% when receiving a demand response signal that is sent out by the local utility. This sign is intended to be installed in accordance with the requirements of Article 600 of the National Electrical Code and / or other applicable local codes. This includes proper grounding and bonding of the sign. All wall penetrations to be sealed with UL Listed silicone sealant. In the utilization of GFI Transformers and in accordance with NEC and UL Listed guidelines, it is required that primary circuits to each sign must have dedicated circuits with proper ground from main panel and must be bonded. Any equipment or lighting that is added / shared to the primary sign circuit will cause GFI transformers to trip off. Neutral to ground should not exceed 3 volts to prevent GFI from tripping.



CA LIC. C45 994192
3080 EAST 29TH STREET
LONG BEACH, CA 90806

Office: (562) 595-7725
Fax: (562) 595-5434

Visit us at:
tntelectricsigns.net

Job Name:
Juice It Up!

Address:
57744 Twentynine
Palms Hwy
Yucca Valley, CA 92284

Sales Rep:
Neil McNaught
E-mail:
NeilM@tntelectricsign.com

Designer: John Nauta


Job #: 16-07-2126-R02

Scale: As Noted

Original Date: 07/28/16

Revisions:
R1: Sp (8/23/16) additional signs
R2: Jn (9/27/16) attachment detail

This is an original unpublished drawing created by TNT Electric Sign Co. It is submitted for your approval. It is not to be shown to anyone outside of your organization, nor is it to be reproduced, copied or exhibited in any fashion. The changing of colors, sizes, materials or illumination method does not alter the design. Ownership of this design is held by TNT Electric Sign Co. Authorization to use this design in any fashion must be obtained in writing from TNT Electric Sign Co.
© TNT Electric Sign Co. 2016
Note: The colors depicted here are a graphic representation. Actual colors may vary. See color specifications.

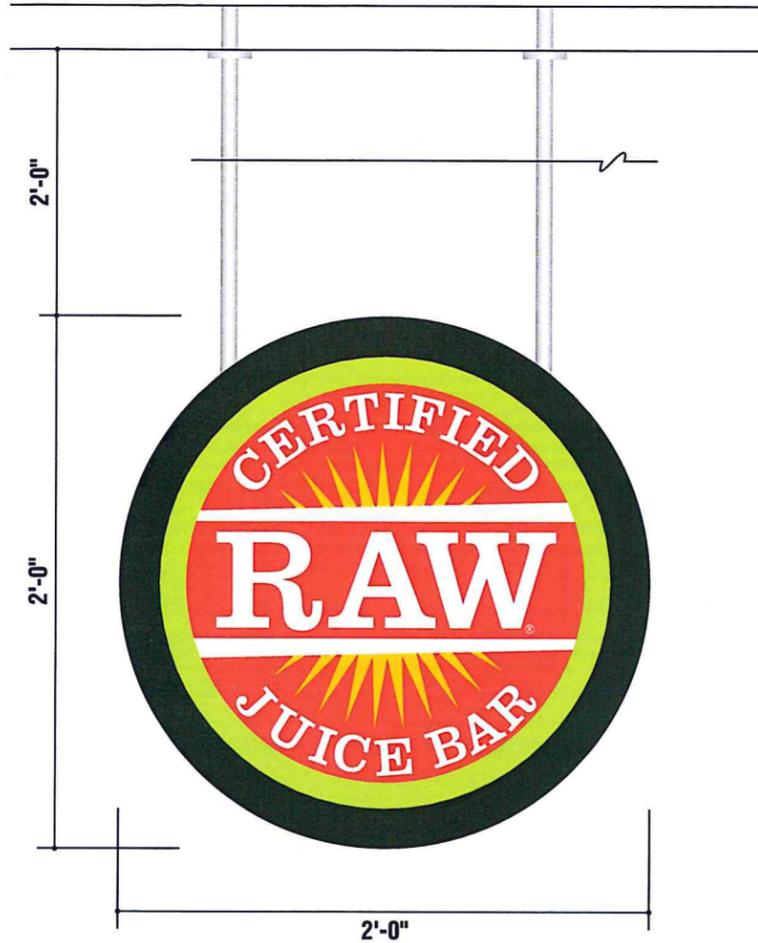


B Sign Elevation Layout Square Footage: 4
Qty: One (1) Required Scale: 1" = 1'-0"


Manufacture and install d/f illuminated suspended window blade sign

- Cabinet: Aluminum painted black
- Faces: White acrylic with 3M trans. vinyl overlay
- Colors: 3M # 3630-22 black
3M # 3630-106 brilliant green
3M # 3630-33 red
3M # 3630-25 sunflower
White weeded out to show white acrylic
- Trimcaps: 3/4" black
- Returns: 4" aluminum painted black
- Illumination: White LEDs / self-contained power supplies


Note: Field verify all dims prior to fab

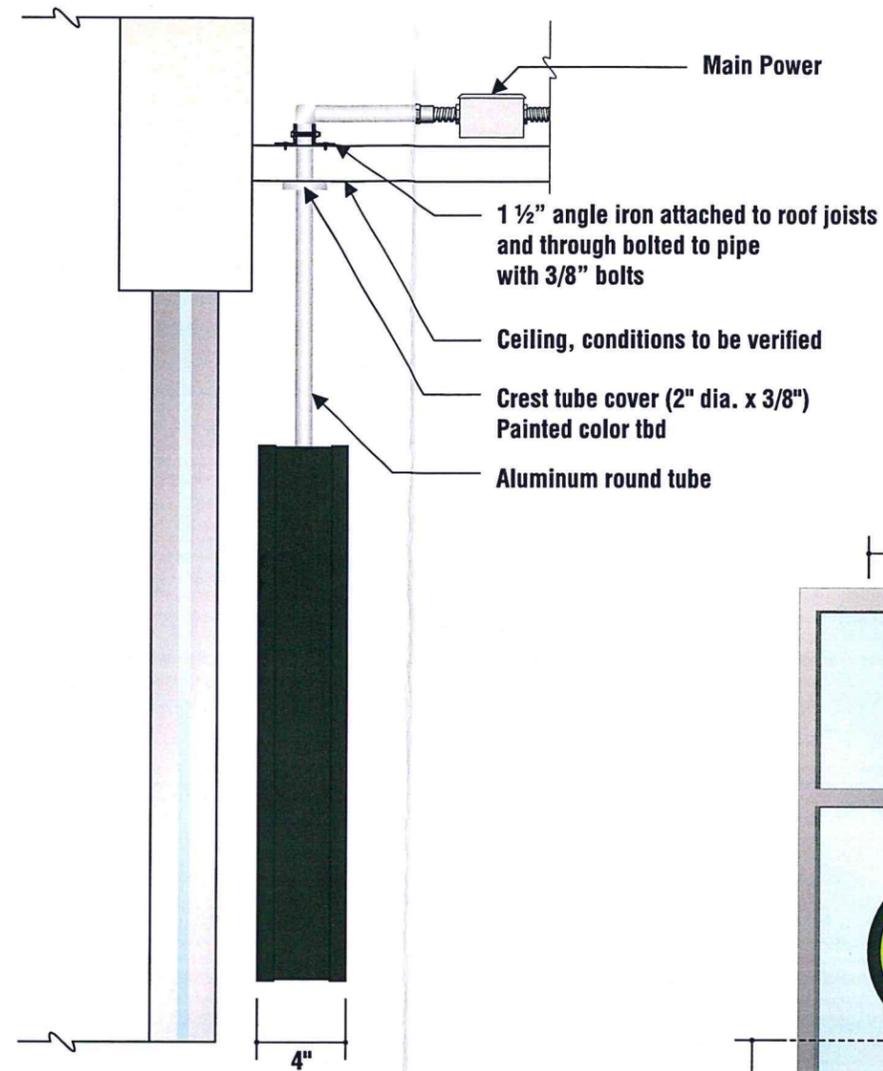

1 Side View Scale: 1/2" = 1'-0"

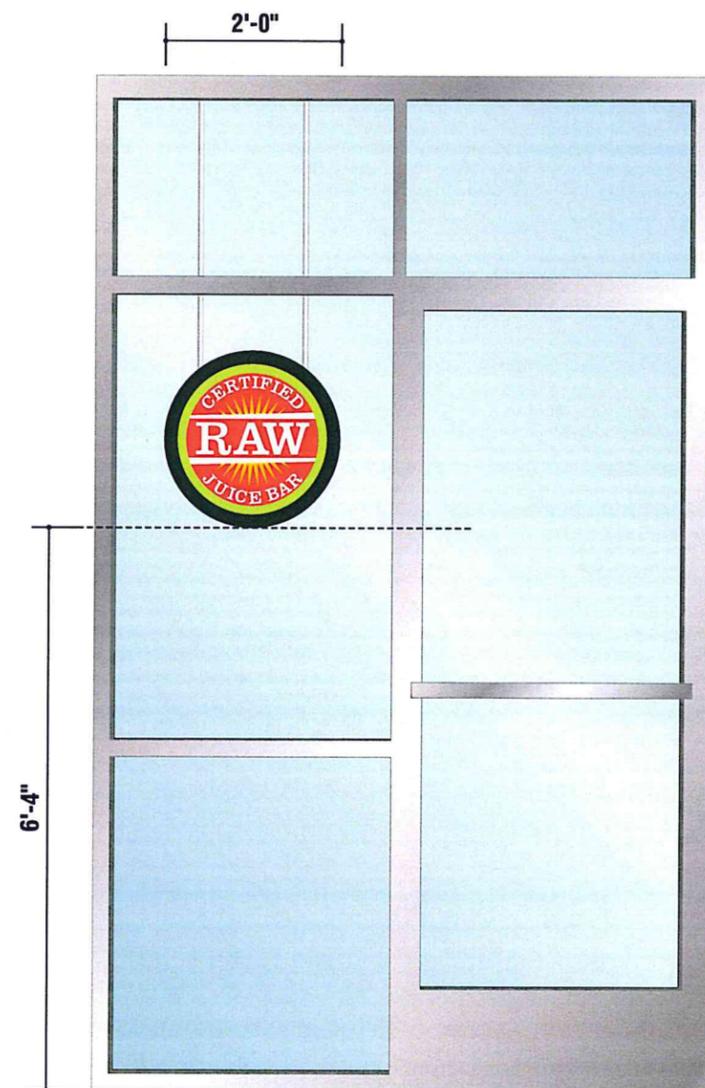

2 Typical Install Detail Scale: 1/2" = 1'-0"

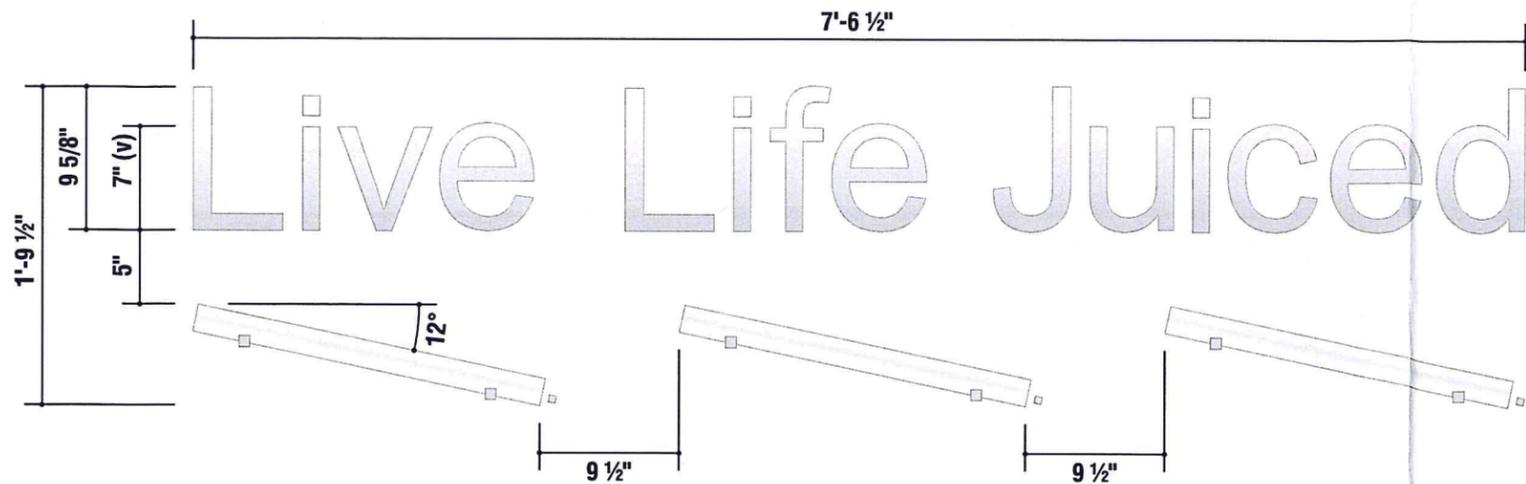


C Sign Elevation Layout
 Qty: One (1) Required Scale: 1" = 1'-0"


Manufacture and install non illuminated letters interior wall sign

- Letters: 3/4" thick acrylic painted to match matthew's brushed aluminum
- Tube Brackets: Acrylic painted to match matthew's brushed aluminum
- Fruit Stoppers: Acrylic painted to match matthew's brushed aluminum
- Install: Mounted flush to wall with VHB double back tape and silicone
- Fruit Tubes: 1/8" clear acrylic half-tube


Note: Field verify all dims prior to fab

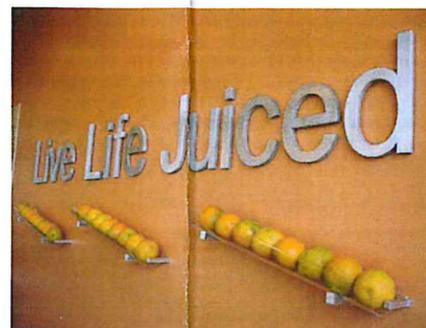


7 Finished sample
 Scale: nts

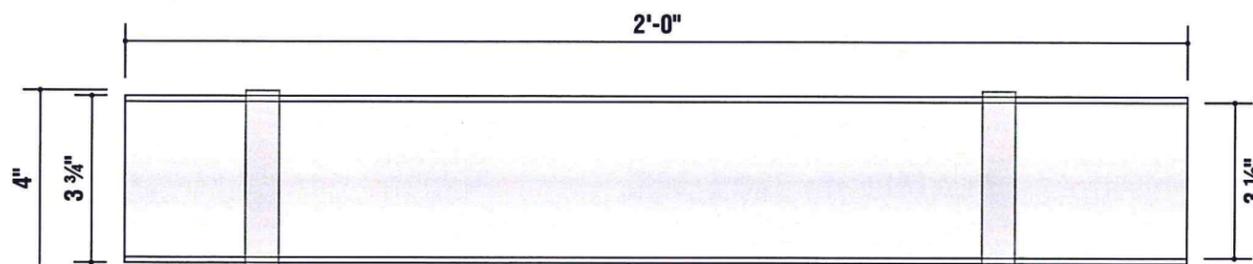


1 Top View
 Scale: 3" = 1'-0" 1/8" clear acrylic half-tube

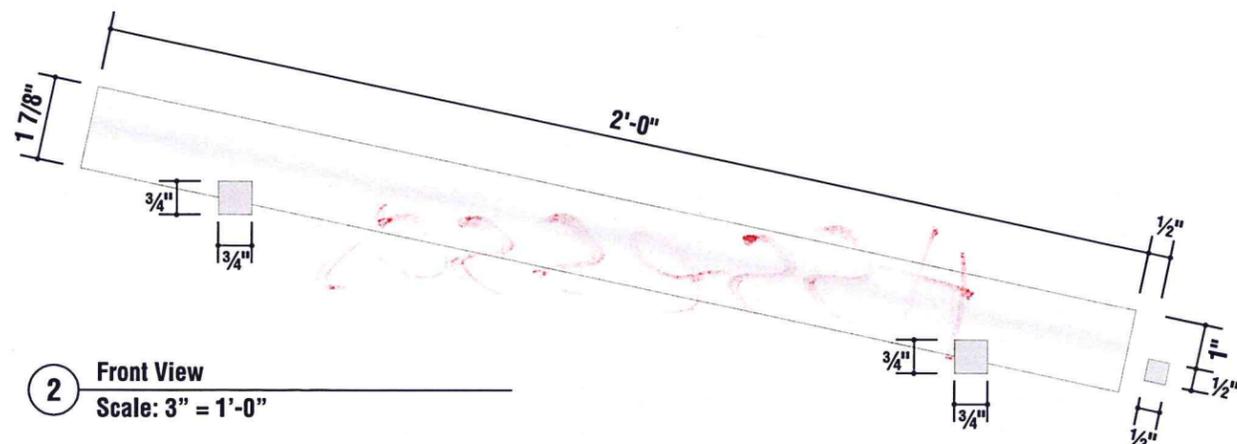


2 Front View
 Scale: 3" = 1'-0"

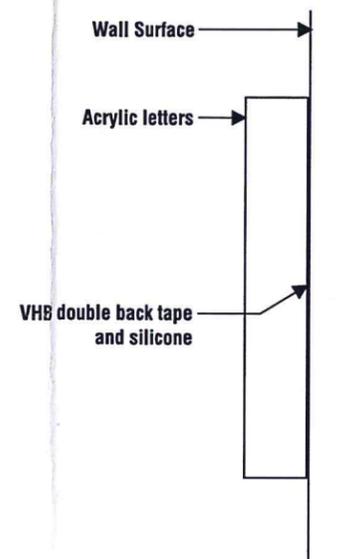


3 Section view detail
 Scale: nts

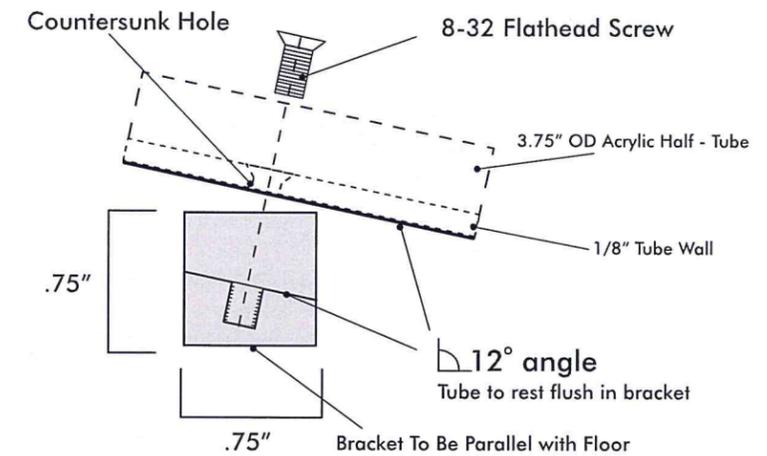

6 Front View Bracket Cross Section
 Scale: nts

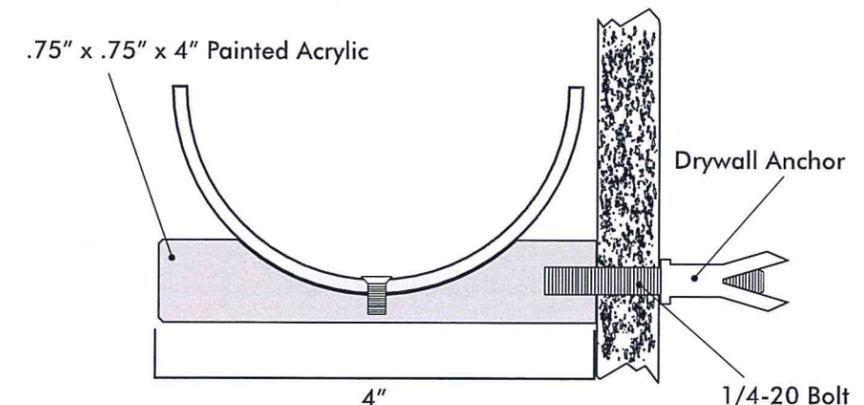

5 Side View Bracket Cross Section
 Scale: nts

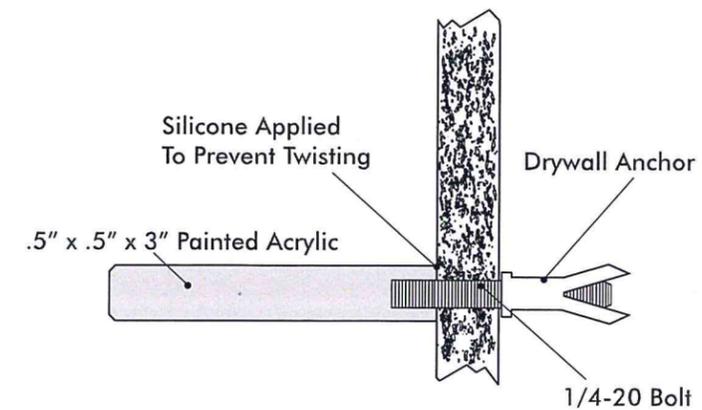

4 Side View Stopper Cross Section
 Scale: nts



CA LIC. C45 994192
 3080 EAST 29TH STREET
 LONG BEACH, CA 90806

Office: (562) 595-7725
 Fax: (562) 595-5434

Visit us at:
 tntelectricsigns.net

Job Name:
 Juice It Up!

Address:
 57744 Twentynine
 Palms Hwy
 Yucca Valley, CA 92284

Sales Rep:
 Neil McNaught
 E-mail:
 NeilM@tntelectricsign.com

Designer: John Nauta

Job #: 16-07-2126-R02

Scale: As Noted

Original Date: 07/28/16

Revisions:
 R1: Sp (8/23/16) additional signs
 R2: Jn (9/27/16) attachment detail

This is an original unpublished drawing created by TNT Electric Sign Co. It is submitted for your approval. It is not to be shown to anyone outside of your organization, nor is it to be reproduced, copied or exhibited in any fashion. The changing of colors, sizes, materials or illumination method does not alter the design. Ownership of this design is held by TNT Electric Sign Co. Authorization to use this design in any fashion must be obtained in writing from TNT Electric Sign Co.
 © TNT Electric Sign Co. 2016
 Note: The colors depicted here are a graphic representation. Actual colors may vary. See color specifications.