



PLANT LEGEND

- JOSHUA
- JUNIPER
- NOLINA
- YUCCA
- CATCLAW

 

NOTE: NATIVE PLANT LOCATIONS AND SPECIES PROVIDED BY CIRCLE MOUNTAIN BIOLOGICAL CONSULTANTS.

NOTE: ALL HEALTHY NATIVE PLANTS WHICH ARE SUBJECT TO THE TOWN OF YUCCA VALLEY PLANT PROTECTION AND MANAGEMENT ORDINANCE ARE INTENDED TO REMAIN IN PLACE OR TO BE RELOCATED ELSEWHERE WITHIN THE DEVELOPMENT AS REQUIRED BY THAT ORDINANCE. A NATIVE PLANT RELOCATION PLAN WILL BE PREPARED CONCURRENTLY WITH THE PREPARATION OF THE FINAL GRADING PLANS, PRIOR TO ISSUANCE OF PLANT RELOCATION OR GRADING PERMITS. APPROXIMATELY 150 PLANTS ARE ESTIMATED TO BE RELOCATED.

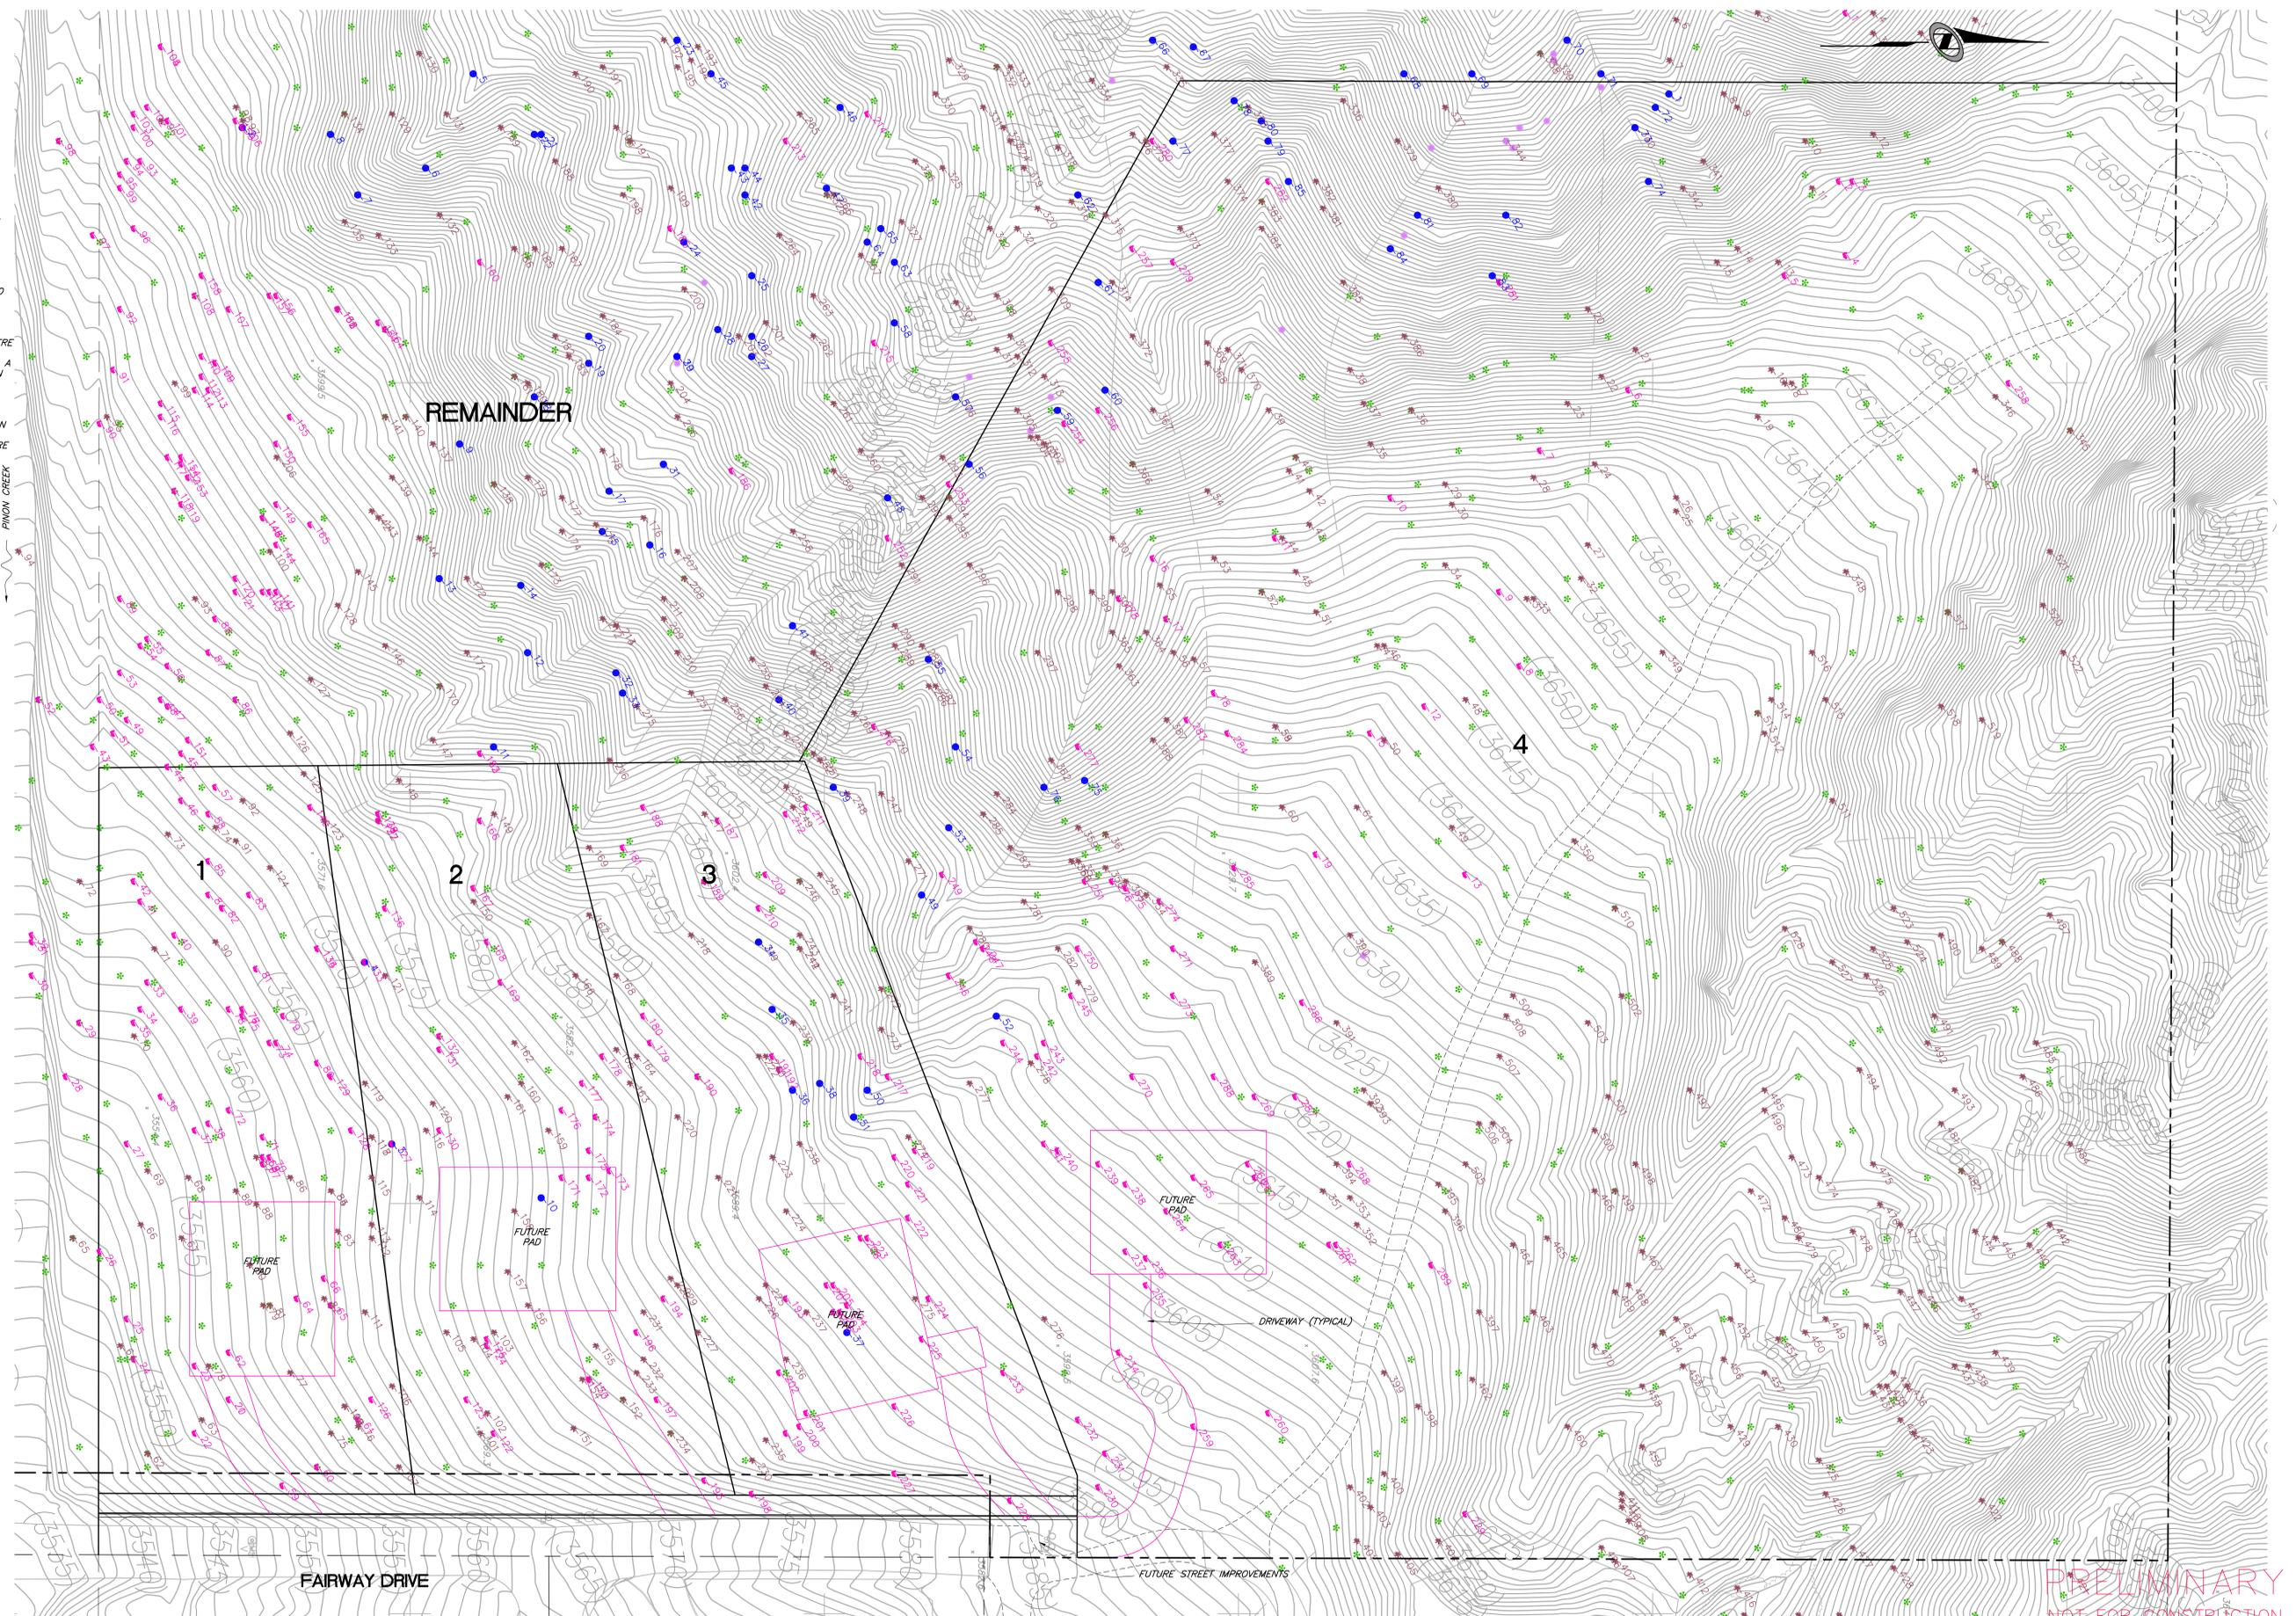

File Name: N:\PDB032800\Cadd\Civil\NATIVE_PLANTS\NATIVE_PLANTS.dwg Sep 29, 2015 - 11:02am

DATE: 9/29/15	TIME: 11:02:18 AM
SERVER: NONE	LAYOUT: NATIVE_PLANTS
PATH: _PDB032800\CADD\CIVIL\NATIVE_PLANTS	
DRAWING NAME: NATIVE_PLANTS.DWG	
PAGE SETUP: ---	
DESIGNER: ###	PROJ MGR: ###

NO.	BY	DATE	REVISIONS

NV5
NOLTE VERTICALFIVE

73-185 HIGHWAY 111, SUITE A
PALM DESERT, CA 92260
760.341.3101 TEL 760.341.5999 FAX
WWW.NOLTE.COM

HAWKS RIDGE - TENTATIVE PARCEL MAP No. 19685
NATIVE PLANT LOCATION EXHIBIT

PREPARED FOR: #####

DATE SUBMITTED: 7/23/2015

SHEET NUMBER	1
OF	1 SHEETS
SCALE	VERTICAL: 1" = 30' HORIZONTAL: 1" = 30'
JOB NUMBER	PDB032800

PRELIMINARY
NOT FOR CONSTRUCTION