




# DOLLAR GENERAL® 30" INDIVIDUAL LETTERS • DG#13178 Yucca Valley, CA

## 2009 LOGO EXTERIOR ILLUMINATED LETTERS

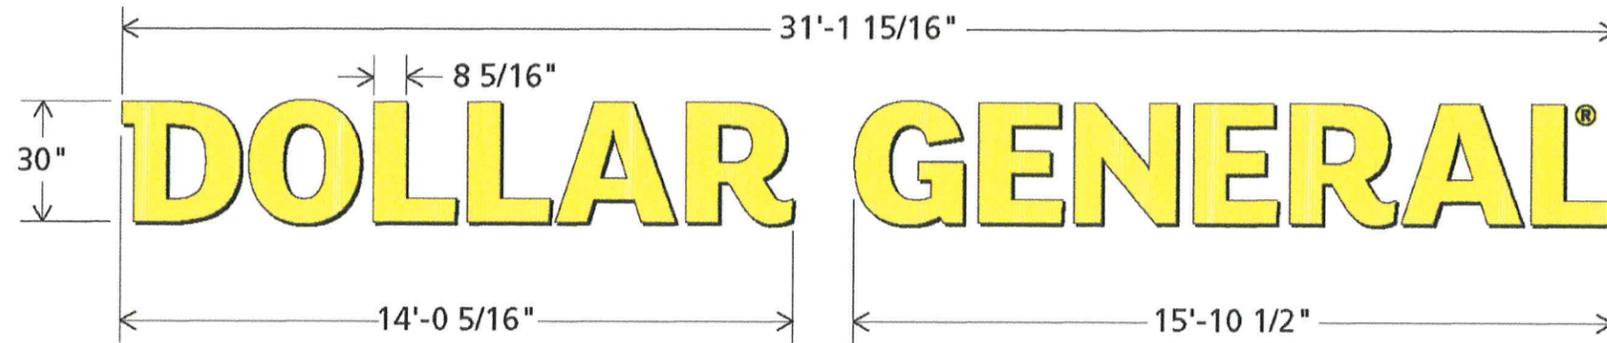

- 30" INDIVIDUAL CHANNEL LETTERS
- INDIVIDUALLY SELF CONTAINED
- COMPACT FLUORESCNET ILLUMINATION
- STANDARD FACES: ACRYLIC #2037 YELLOW
- TRIM CAP: .171 TRIM CAP 1" BLACK
- BLACK RETURNS and BACKS
- 5 3/8" DEEP MAXIMUM
- REGISTER MARK: BLACK on YELLOW ACRYLIC DISK

APPROXIMATE SIZE AND PLACEMENT of GRAPHICS on the ELEVATION for SKETCH PURPOSE ONLY.

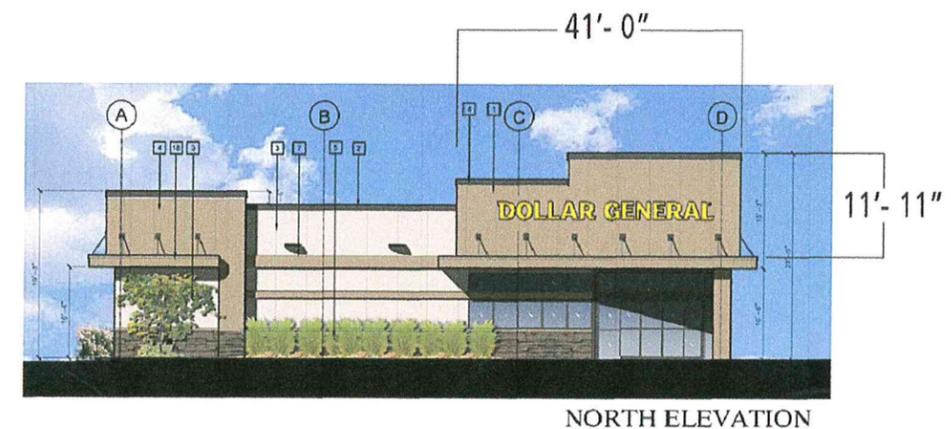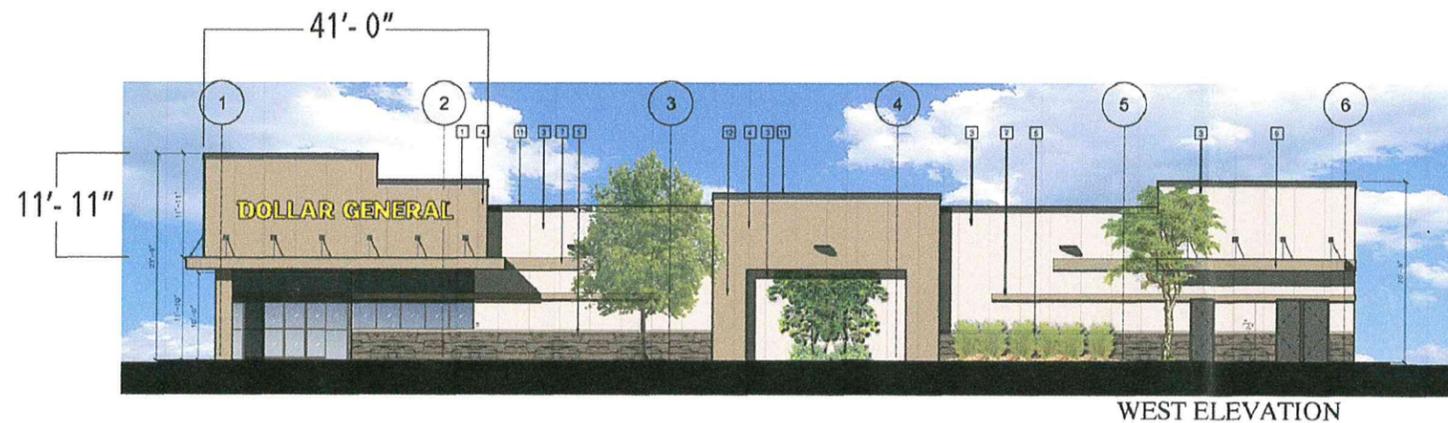


Dualite Sales & Service, Inc.  
WILLIAMSBURG, OHIO • CEDAR HILL, TEXAS

Dualite Sales & Service, Inc.  
One Dualite Lane  
Williamsburg, Ohio 45176


Scale: 3/16" = 1'-0"  
#11-12-217DOLLØ1-GSP F  
Date: 12-29-2011

Customer Approval  
and Comments


This design is exclusive property of Dualite Sales & Service, Inc. • 1 Dualite Lane • Williamsburg, OH 45176 • Copyright 2011 Dualite Sales & Service, Inc. All Rights Reserved. Reproduction of this proprietary work without the permission of Dualite Sales & Service, Inc. will subject the user to liability under the copyright statutes of the United States.

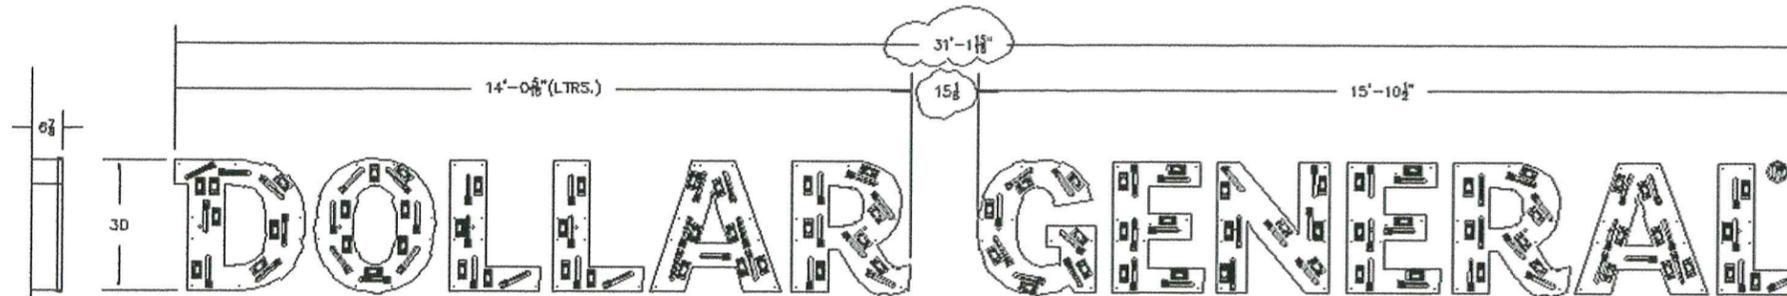

ELEVATION  
SCALE: 1/2" = 1'-0"

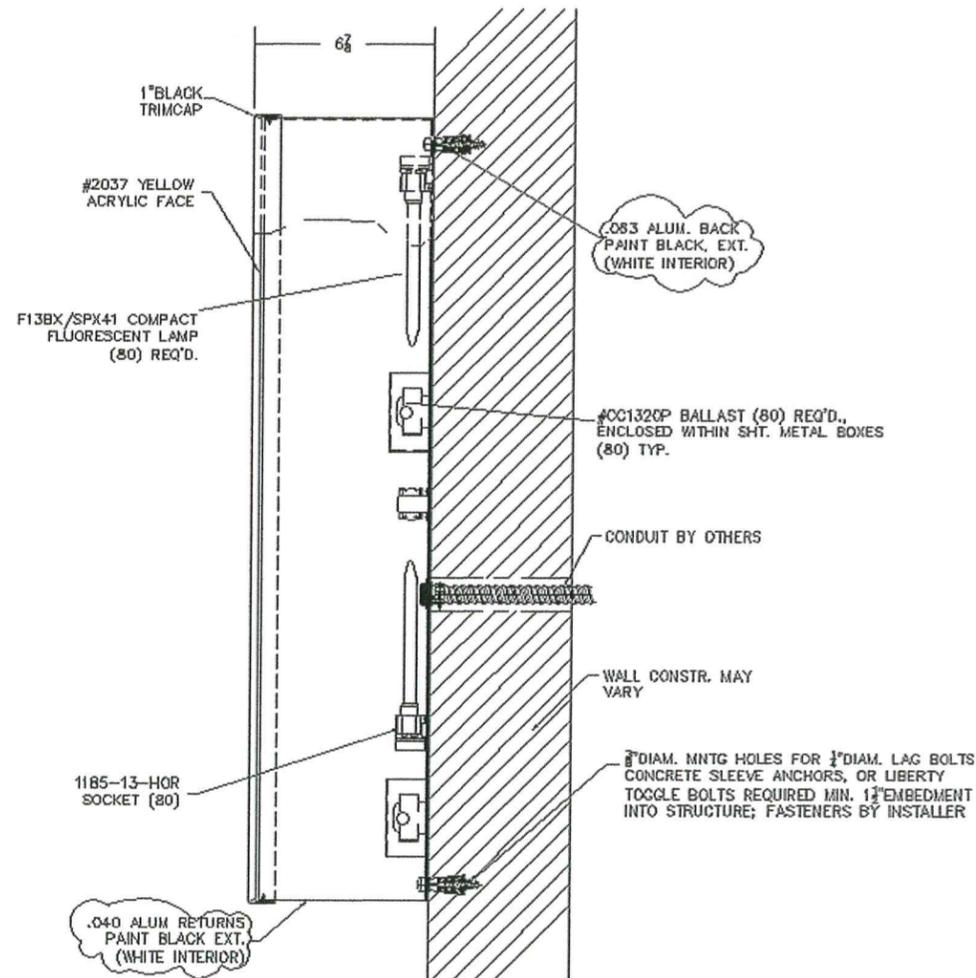


TYPICAL SECTION  
SCALE: NONE

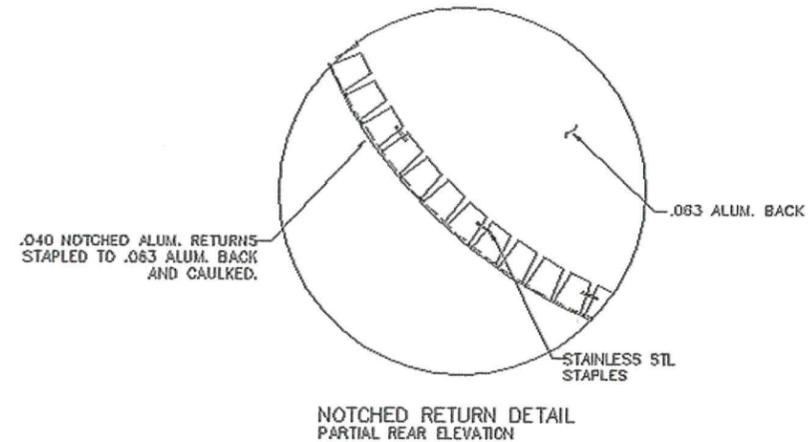

NOTCHED RETURN DETAIL  
PARTIAL REAR ELEVATION

(2) 20 AMP  
CIRCUIT  
(2) 20 AMP  
CIRCUIT

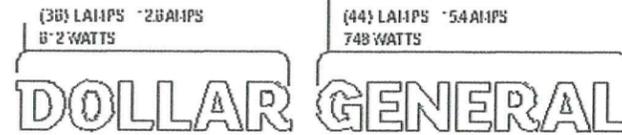

ELECTRICAL REQUIREMENTS  
80 LAMPS & ROBERTSON #CC1320P BALLASTS  
(2) 20A CIRCUITS REQUIRED  
AMPS: 28  
WATTS: 1360

P/N- 913-094116-002

2009 LOGO

REVISIONS			DUALITE, INC. - WILLIAMSBURG, OH.	
NO.	CHANGE	DATE	Copyright © 2009 Dualite Sales & Service, Inc. - All Rights Reserved - This design is the property of Dualite Sales & Service, Inc. and is not to be reproduced without the written consent of Dualite Sales & Service, Inc. For further information, contact Dualite Sales & Service, Inc. at 1-800-368-3683.	
1	REVISED D.A. LOOMIS TO MATCH REVISED LOGO	6/08/09	PREPARED FOR:	
			MODEL: DOLLAR GENERAL 30" INDIV. SC LETTERS ILLUM. W/COMPACT FL. LAMPS;	
			SCALE: 1/2" = 1'-0"	CHECKED BY:
			DATE: 6/08/09	DRAWN BY: MTH
			SHEET NO: 32A	DRAWING NO: 4694

# DOLLAR GENERAL 2009 Logo - 4'-0" x 8'-0 1/2" Double Face Monument Mount CP Sign

6'-0" Overall Height - Monument Mount ( Bear Black Stone Veneer ) with 12 1/8" letter height

DG#13178 Yucca Valley, CA



- Cabinet Size: 4'-0" x 8'-0 1/2" ( 9 3/4" DEEP)
- Mldg: 1 5/8" G molding (EX-249), removable end molding for servicing.
- V.O.: 3'-8 3/4" x 7'-9 1/4"
- Cabinet Finish: FM 171 brushed aluminum.
- Must be Cool White High Output Fluorescent Lamps

- Black logotype embossed 1/4" on special yellow embossed shape (Spraylat C8-2633 yellow, no exceptions) on Gray (PMS Cool Gray 5) background and returns.
- Decorative process: Production quantities are to have screen printed graphics (yellow, black, gray & white), no mask and spray.
- Labeling: Requires UL Label and Union Label.

NOTE: All signs come complete with ON/OFF switch and electric eye (when requested).



Dualite Sales & Service, Inc.

WILLIAMSBURG, OHIO • CEDAR HILL, TEXAS

Dualite Sales & Service, Inc.  
One Dualite Lane  
Williamsburg, Ohio 45176

Scale: 1/2" = 1'-0"


# 11-12-217DOLLØ1-GSP F

Date: 12-29-11

Customer Approval  
and Comments



DOLLAR GENERAL

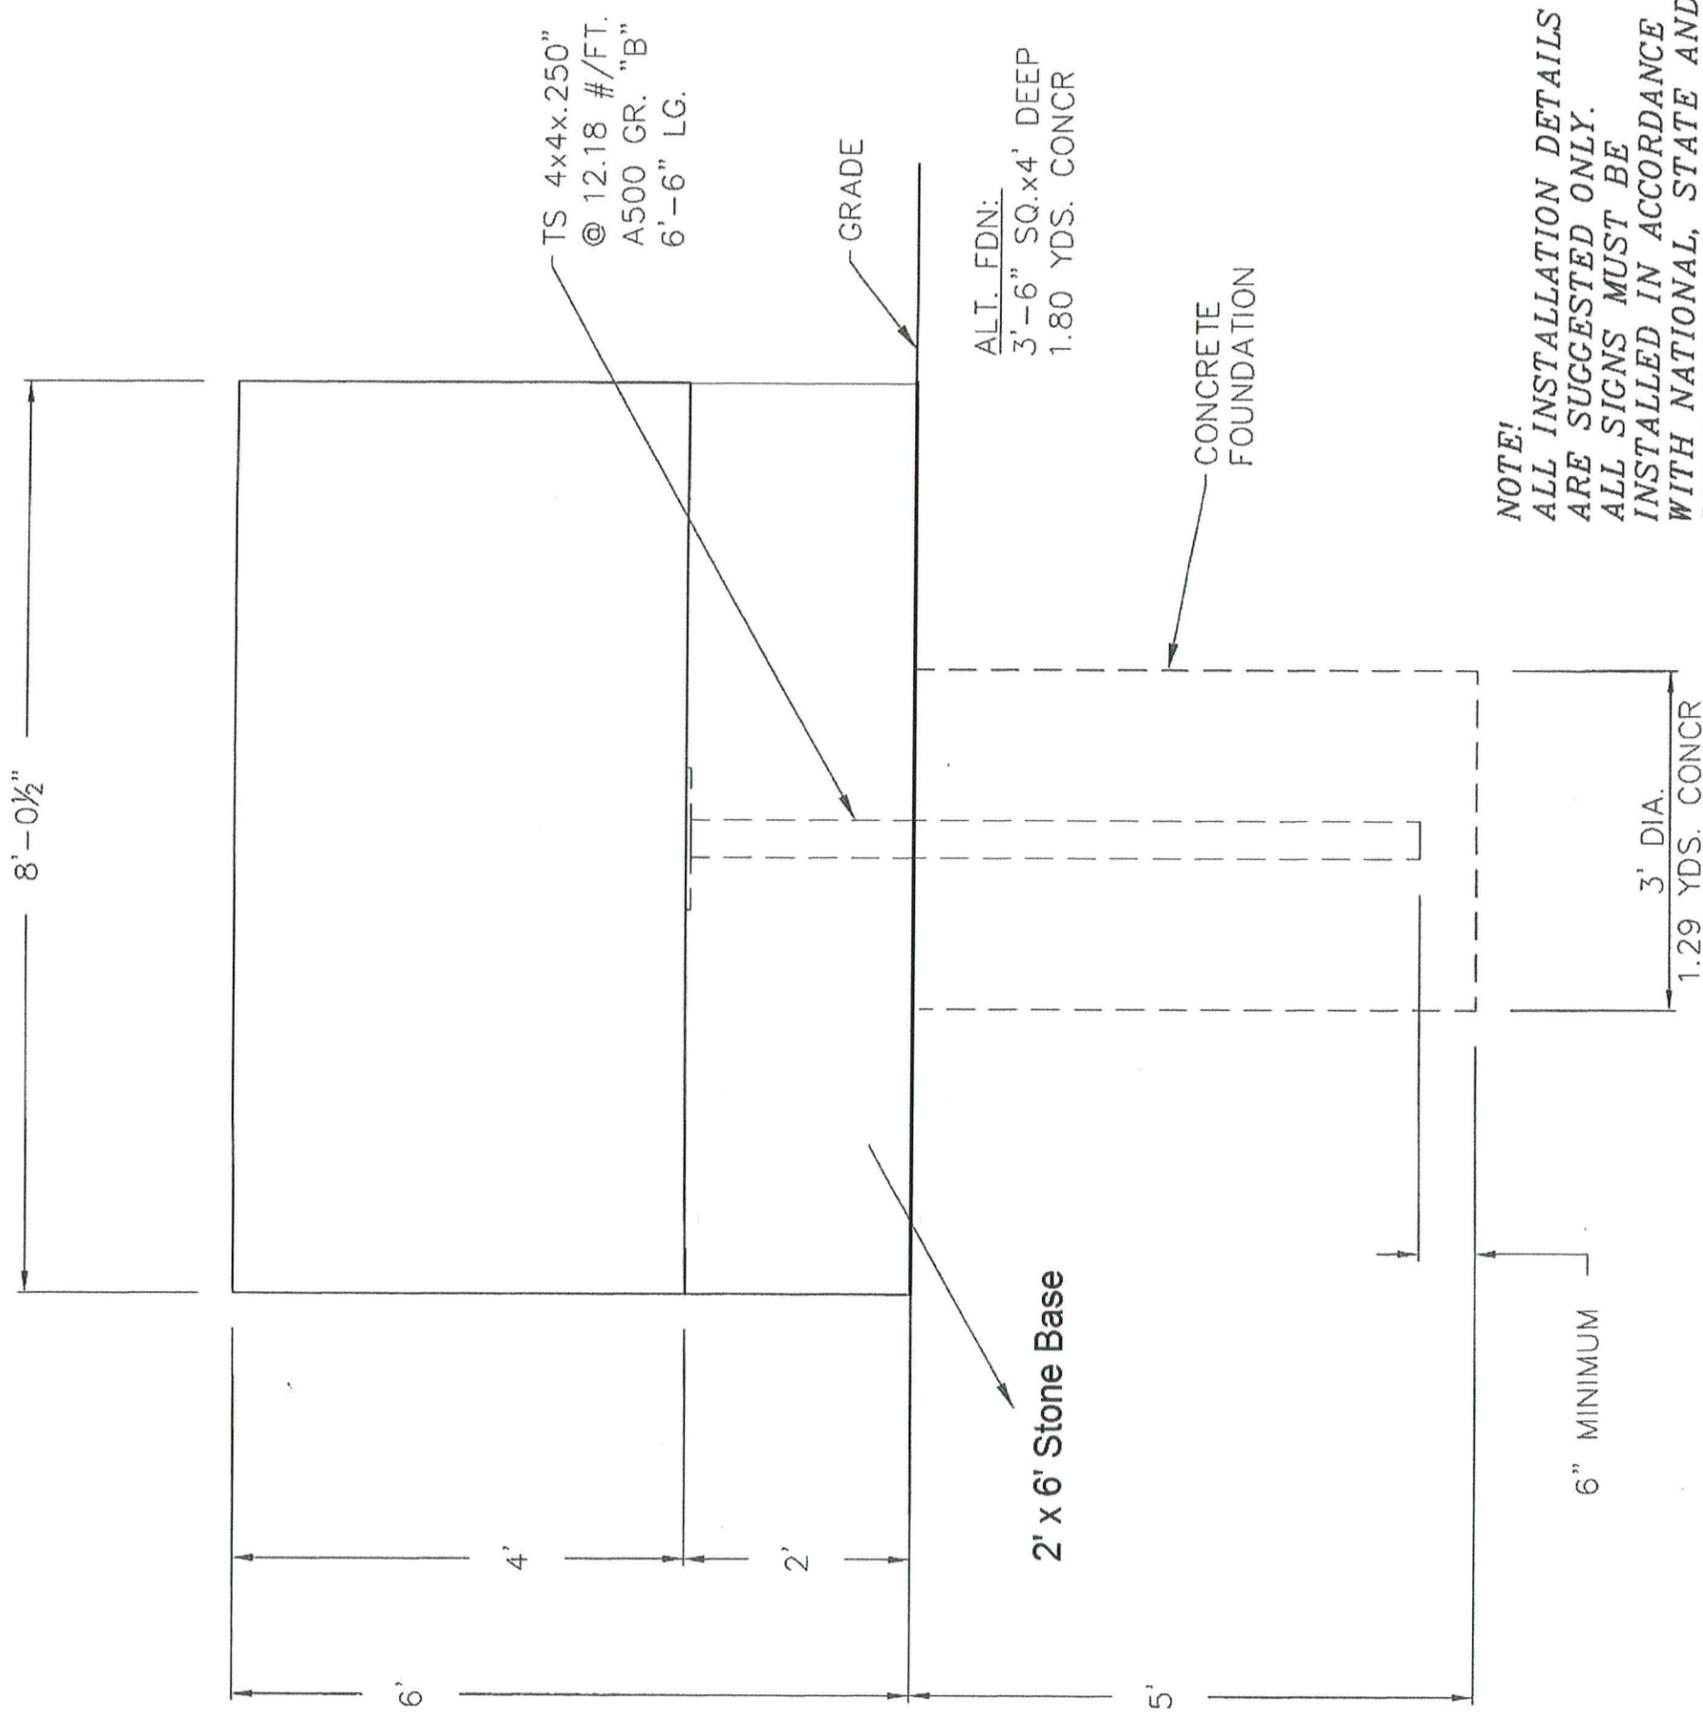

**NOTE!**  
 ALL INSTALLATION DETAILS ARE SUGGESTED ONLY. ALL SIGNS MUST BE INSTALLED IN ACCORDANCE WITH NATIONAL, STATE AND LOCAL ELECTRICAL AND BUILDING CODES. UNLESS SPECIFICALLY CONTRACTED FOR, DUALITE SHALL HAVE NO RESPONSIBILITY FOR INSTALLATION. USES FOR OTHER THAN THEIR INTENDED PURPOSES ARE AT THE SOLE RISK OF THE BUYER/USER.

**NOTE!**  
 SIGN & POLE DESIGNED FOR A 90 MPH WIND SPEED, EXPOSURE C, IMPORTANCE FACTOR 1.0 PER IBC 2006. FOUNDATION DESIGN IS BASED ON 3000 LB. CONCRETE AT 28 DAYS AND A SOIL LATERAL BEARING PRESSURE OF 100 LB/SQ FT/FT

SCALE: 1/2" = 1'-0

