

ELEVATION (FEET)

3450



3420

3390

3450

3420

3390

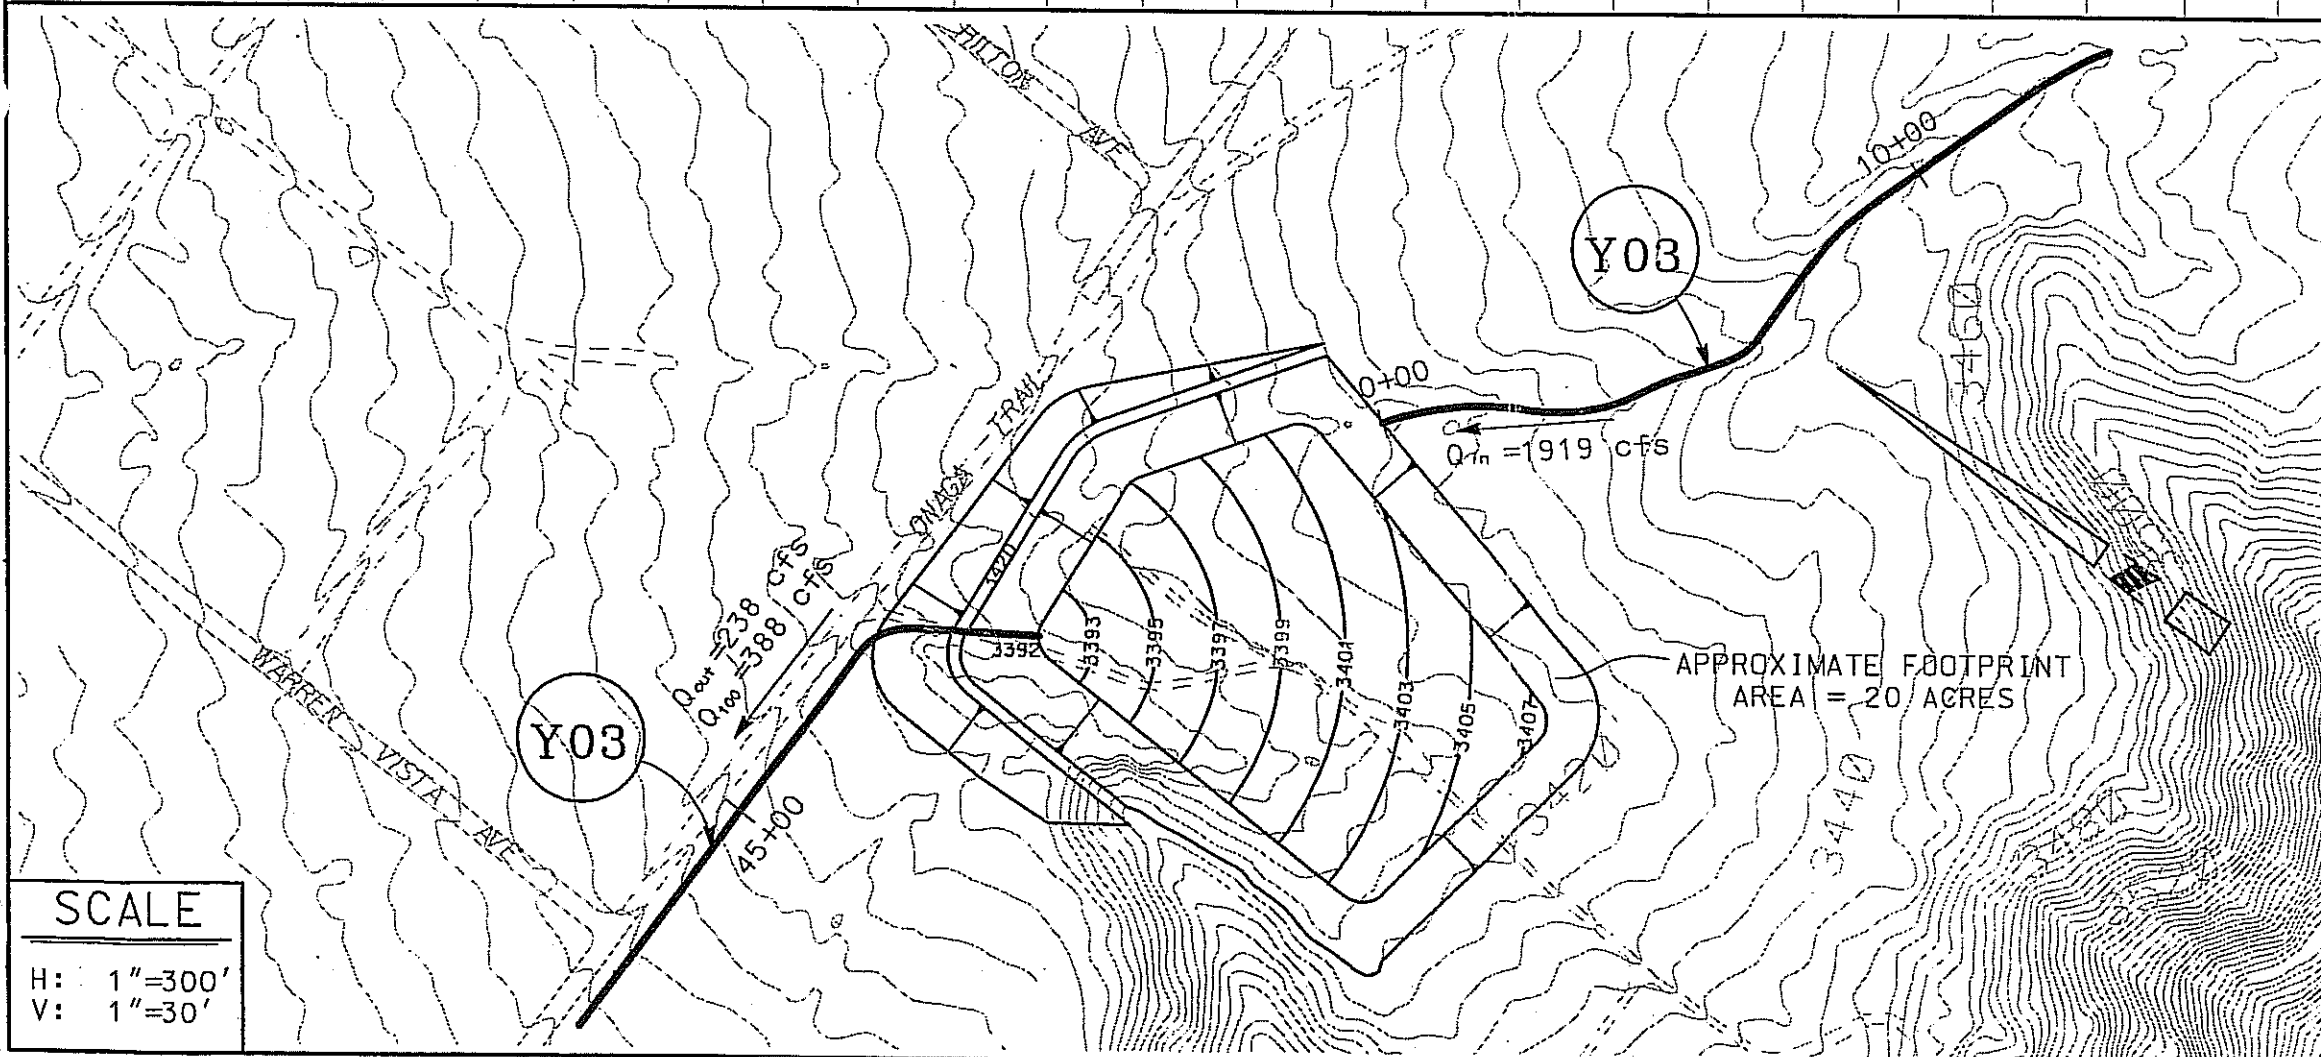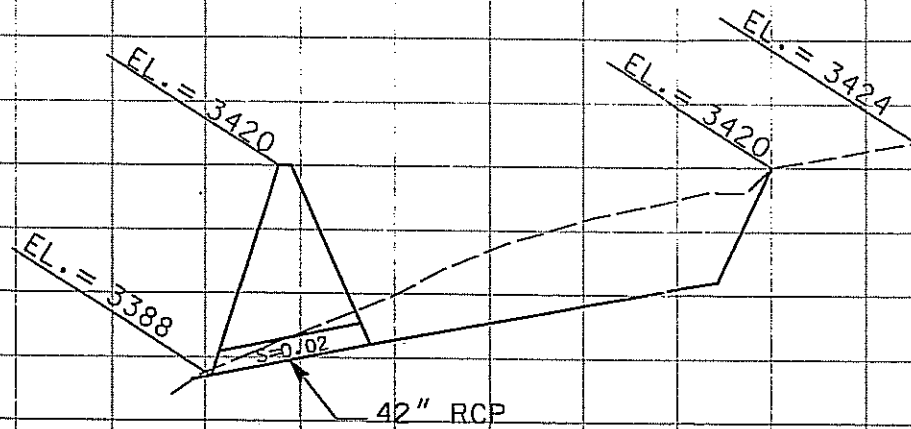

NOTES:


- ① DETAILS OF BASIN INLET, OUTLET STRUCTURES, AND SPILLWAYS ARE NOT SHOWN.
- ② REFER TO PLAN AND PROFILE SHEETS FOR INLET AND OUTLET CONVEYANCE FACILITIES.
- ③ POTENTIAL OPERATING STRUCTURES AND SUPPLEMENTAL OUTLET CONDUITS FOR MANAGEMENT OF STORM WATER FOR WATER CONSERVATION PURPOSES ARE NOT SHOWN.

SAN BERNARDINO COUNTY
FLOOD CONTROL DISTRICT
YUCCA VALLEY MASTER PLAN OF DRAINAGE

EAST BURNT MTN. BASIN

SCALE

H: 1"=300'
V: 1"=30'

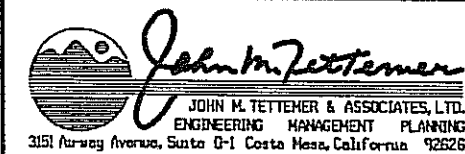

DATE
SEPT 1998

FIGURE
41