


MATCHLINE - SEE BELOW RIGHT

VACANT LAND

EXERCISE TRAIL

VACANT LAND

EXERCISE TRAIL

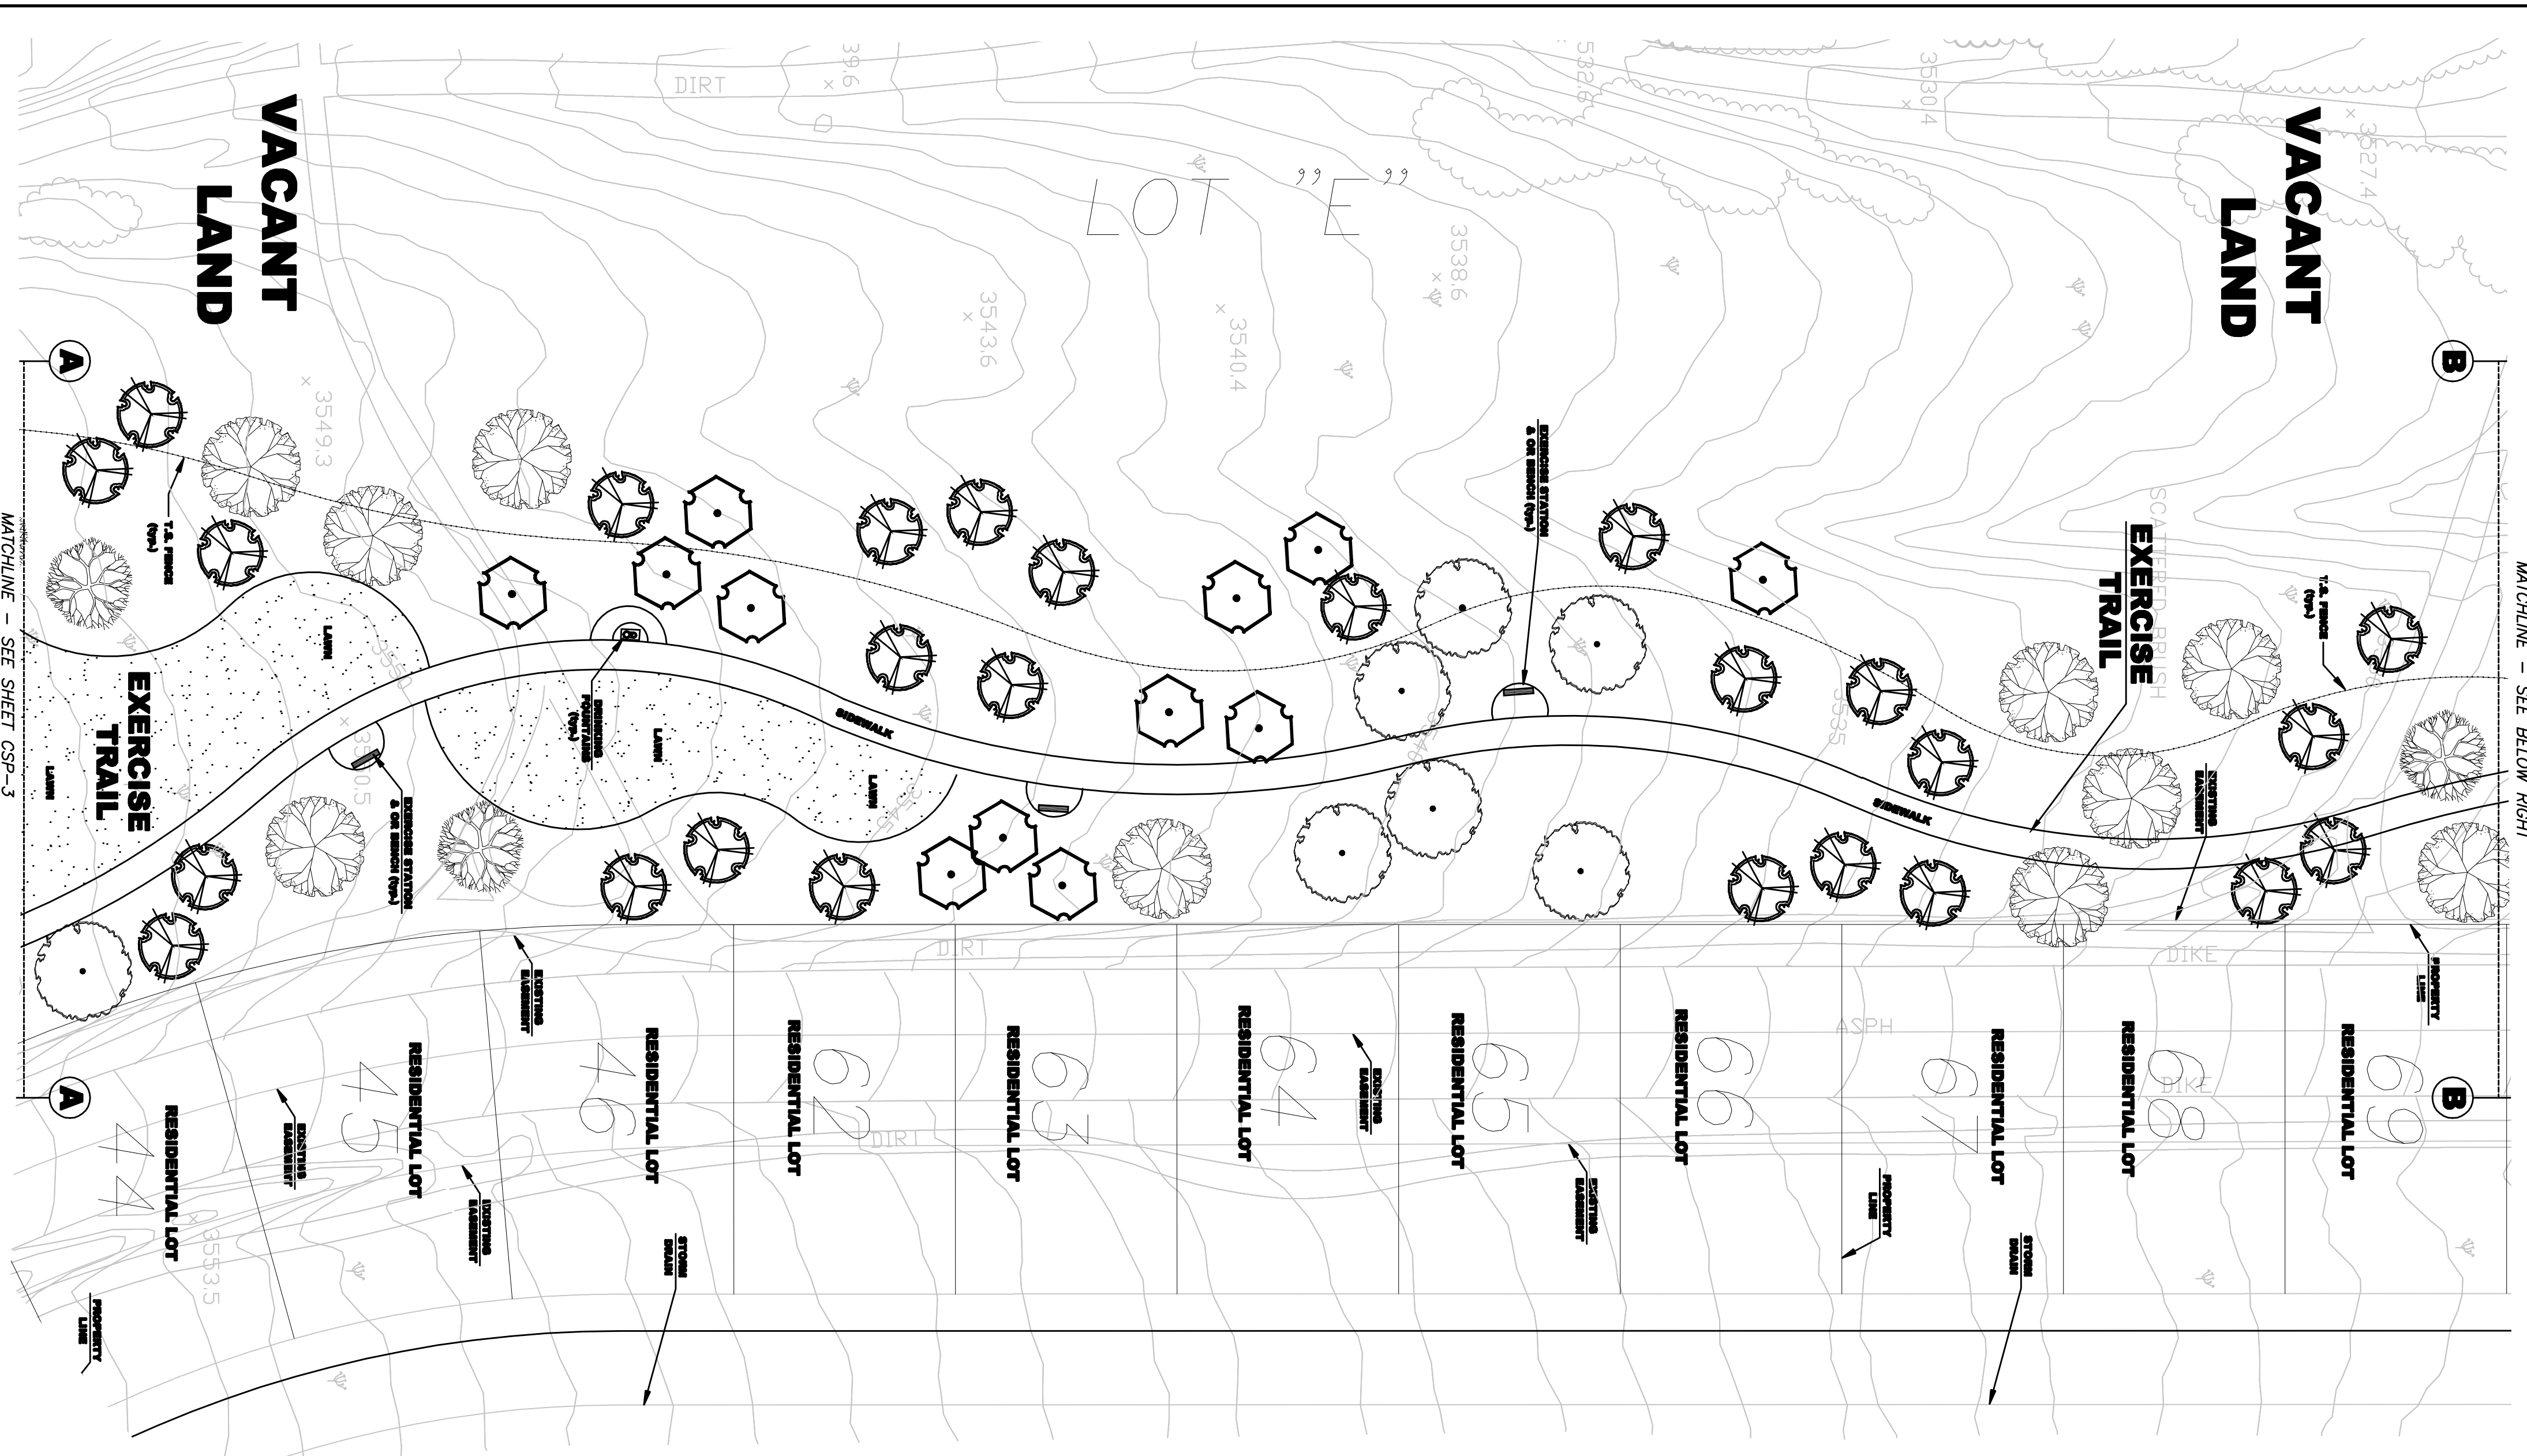


MATCHLINE - SEE ABOVE LEFT

STORAGE

MINI PARK LOT

EXERCISE TRAIL

 


PUEBLO MESA

PRELIMINARY EXERCISE TRAIL / MINI PARK TRACT 18418

RAY LOPEZ ASSOCIATES

LANDSCAPE ARCHITECTURE PLANNING CL.N. 3474

RAYMOND C. LOPEZ LANDSCAPE ARCHITECT

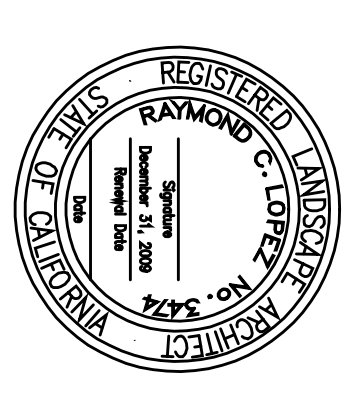

POST OFFICE BOX 12885
PALM DESERT, CA 92255
TEL (760) 228-0275
FAX (760) 264-8820
e-mail: RL@rayclop.com

PREPARED FOR:

BURNT MOUNTAIN HACIENDA, LLC
49-485 BRIAN COURT
LA QUINTA, CA 92253

RECORD

- 11/09/07 Plans completed.
- 11/12/07 Meeting with JB. Gave 2 copies 1 for Chris P.
- 11/15/07 jpg & sheets to Rob Simmons of Note. Todd Chris likes my clubhouse.
- 11/28/07 Reuse / replace clubhouse. Meeting with JB.
- E-mail plans to Note - Vebri
- 11/30/07 Trail, TS Fence, Tennis, Landscape grn, put grn, etc. per Vebri of Note.
- 12/01/07 e-mail to Vebri at Note 5 pgs.

ASSESSOR'S PARCEL NUMBERS
385-071-21, 23 AND 24
TRACT NUMBER
18418

PUEBLO MESA VILLAS

SHEET TITLE:
PRELIMINARY EXERCISE TRAIL / MINI PARK SITE PLAN

REVISIONS	DATE	BY	DESCRIPTION

G:\10-DATA\BRETTVICCA\WLETR1...
Plt Date: 11/2/07 SCALE: see plan
11/28/07 DATE: 11/2/07
11/30/07 DRAWN: rcl
SHEET NO.
CSP-4