




FLOOR PLAN 3/8" = 1'

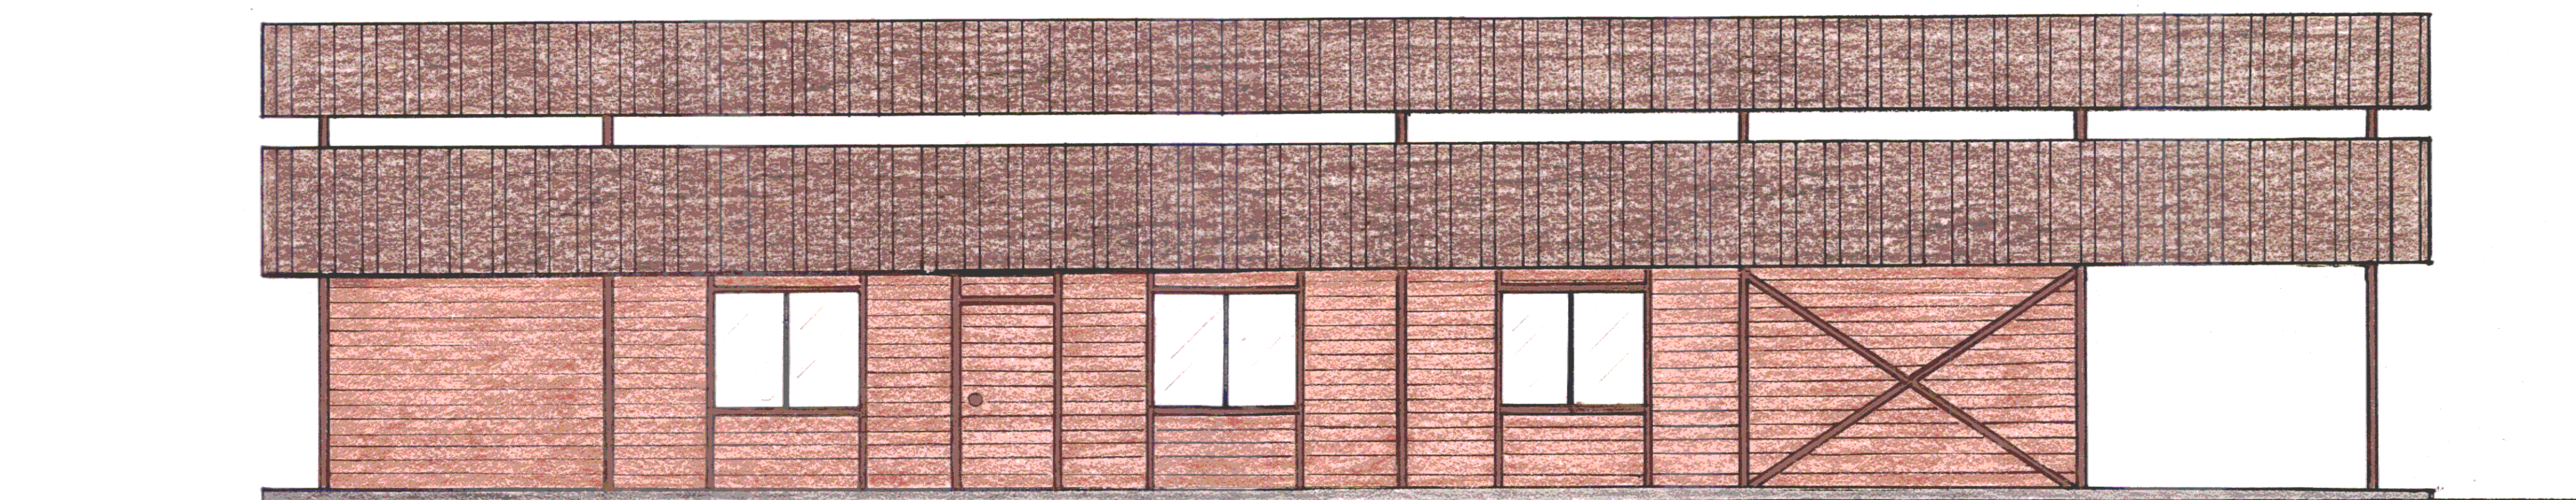


FRONT ELEVATION 1/4" = 1'

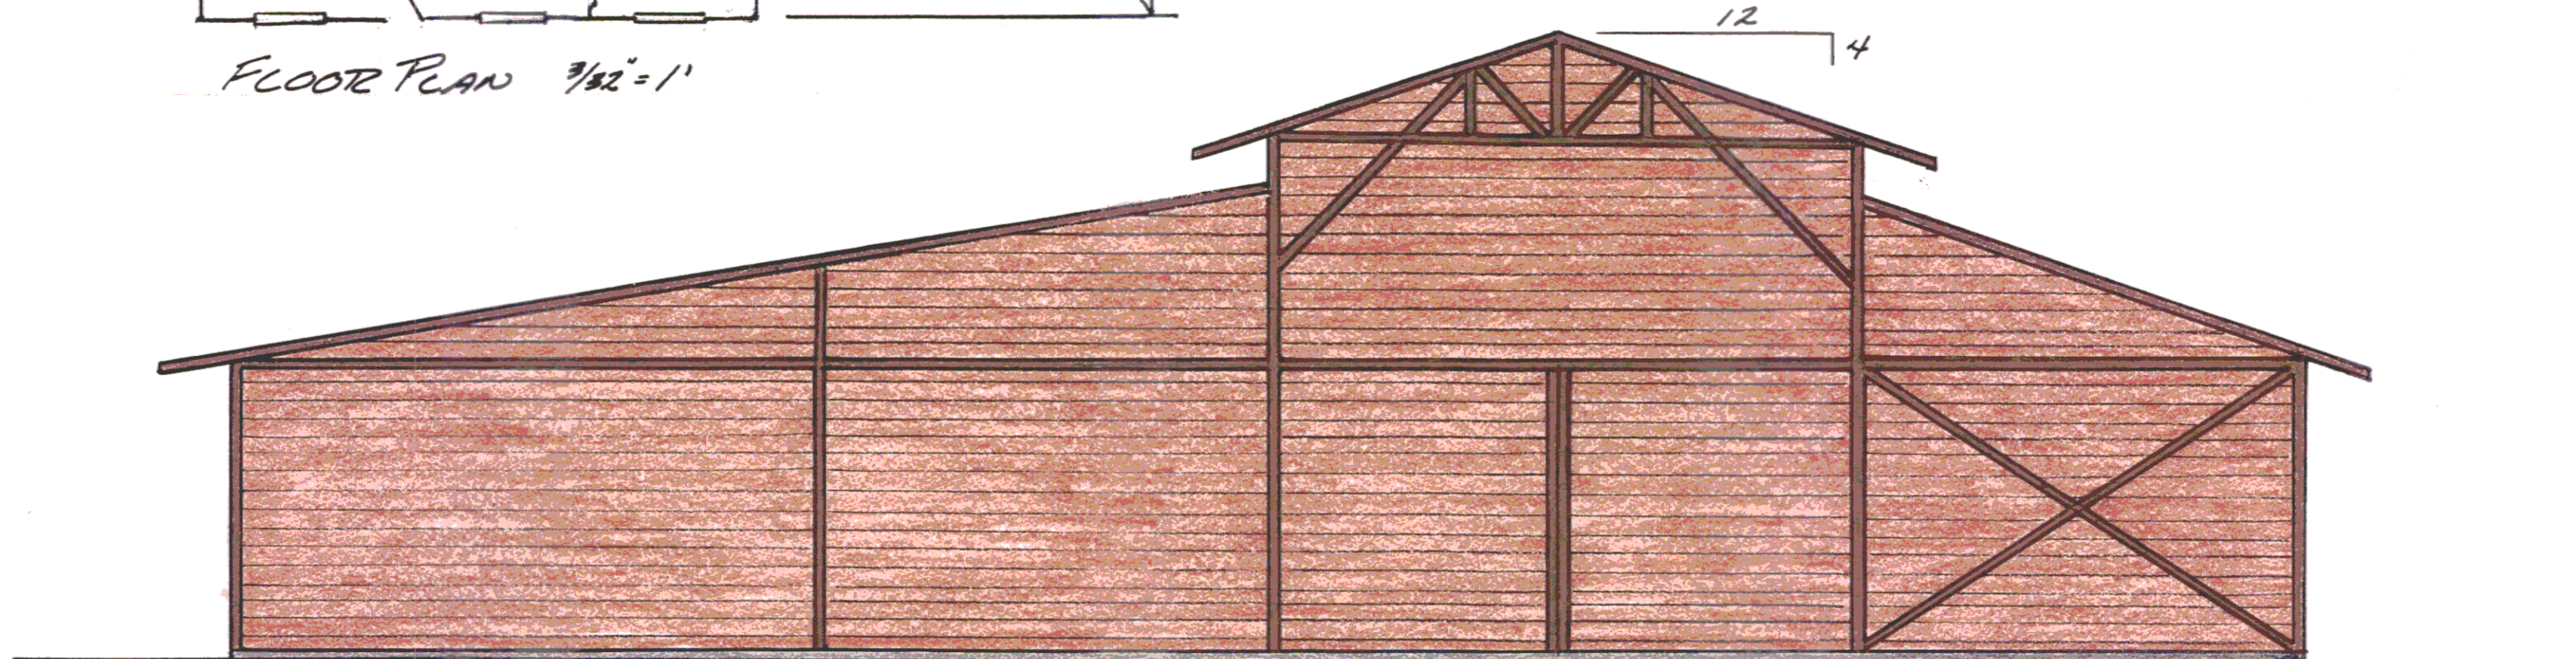

RIGHT ELEVATION

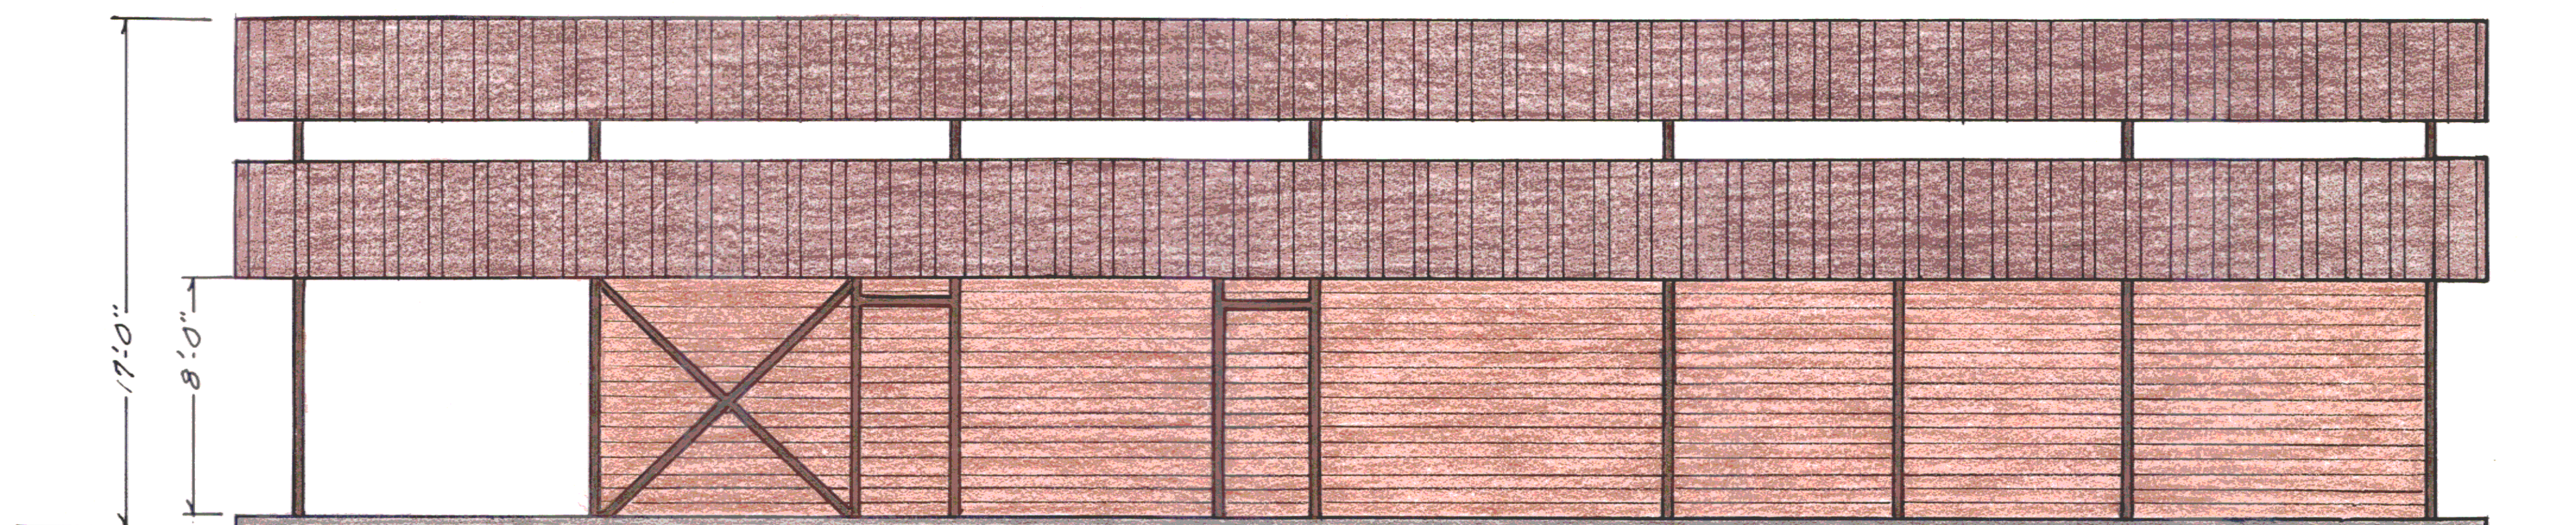


REAR ELEVATION

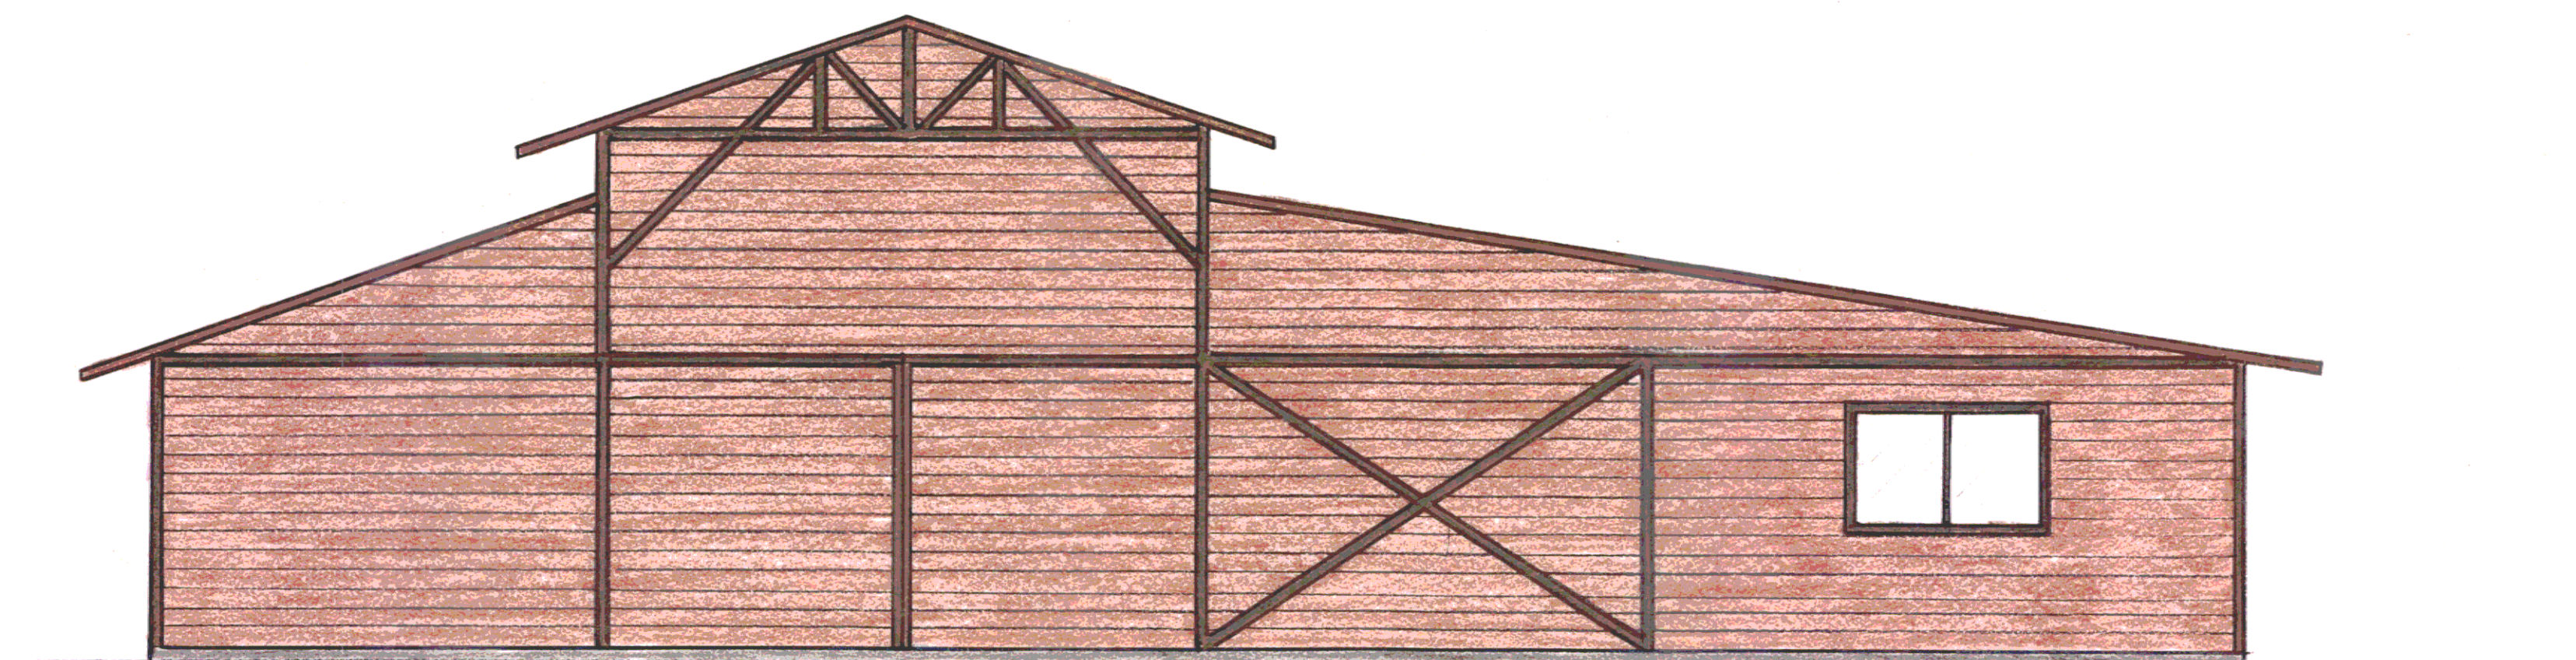

LEFT ELEVATION 1/4" = 1'

OFFICE 640 Sq. Ft.
 BARN 2,080 Sq. Ft.
 COVERED 960 Sq. Ft.

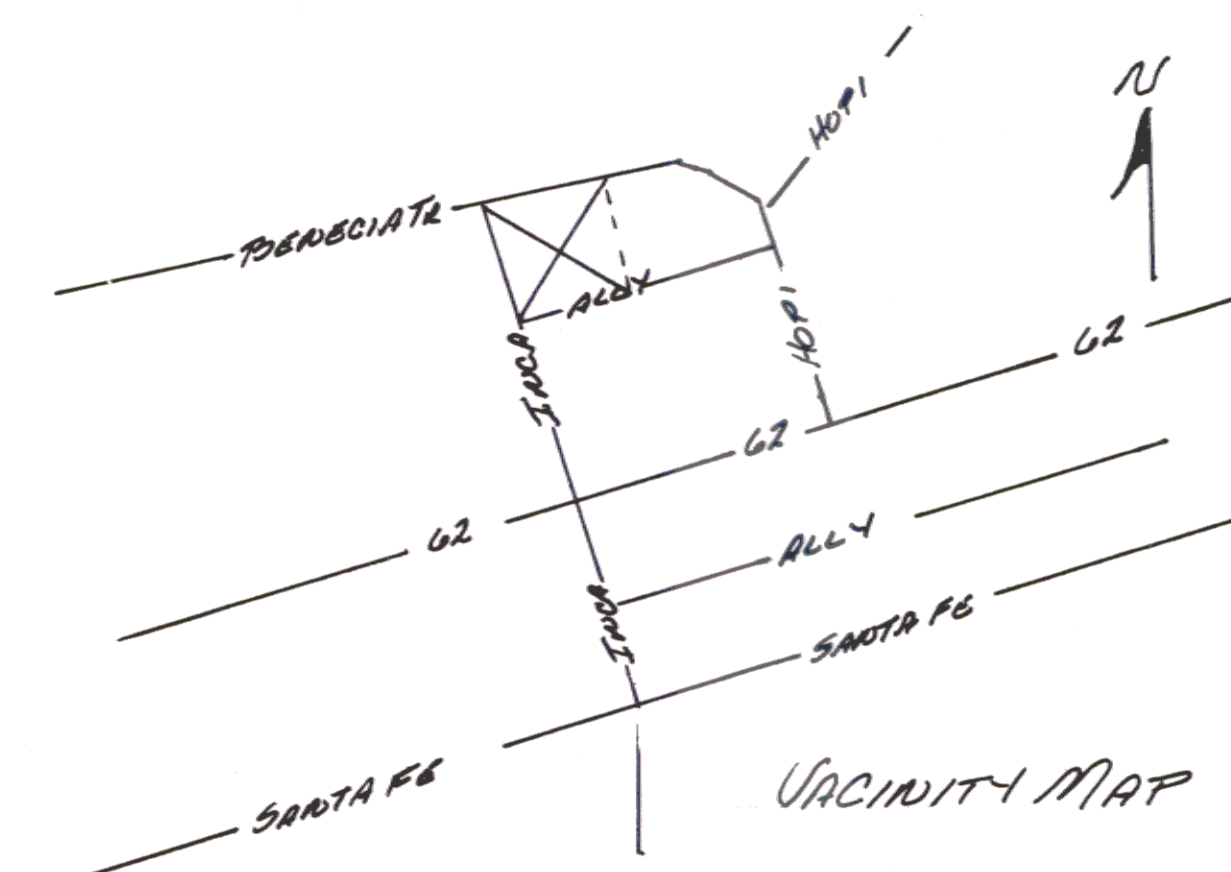

PRINCETON EQUINE CLINIC		
SCALE: VAR.	APPROVED BY:	DRAWN BY: ARN
DATE: 8-26-15		REVISED:
7345 INCA TR., YUCCA VALLEY		
ARN 586-081-08		DRAWING NUMBER