



# 1.0 SITE PLAN

12-15-19

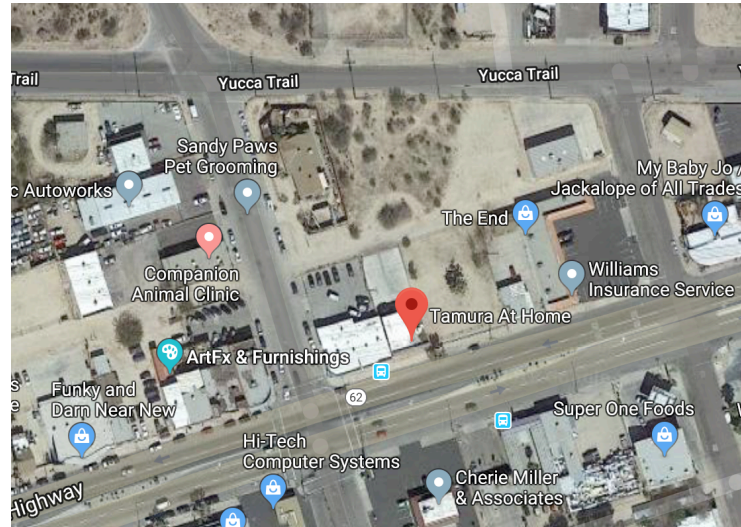

82'-9 3/4"

50'-7 3/4"

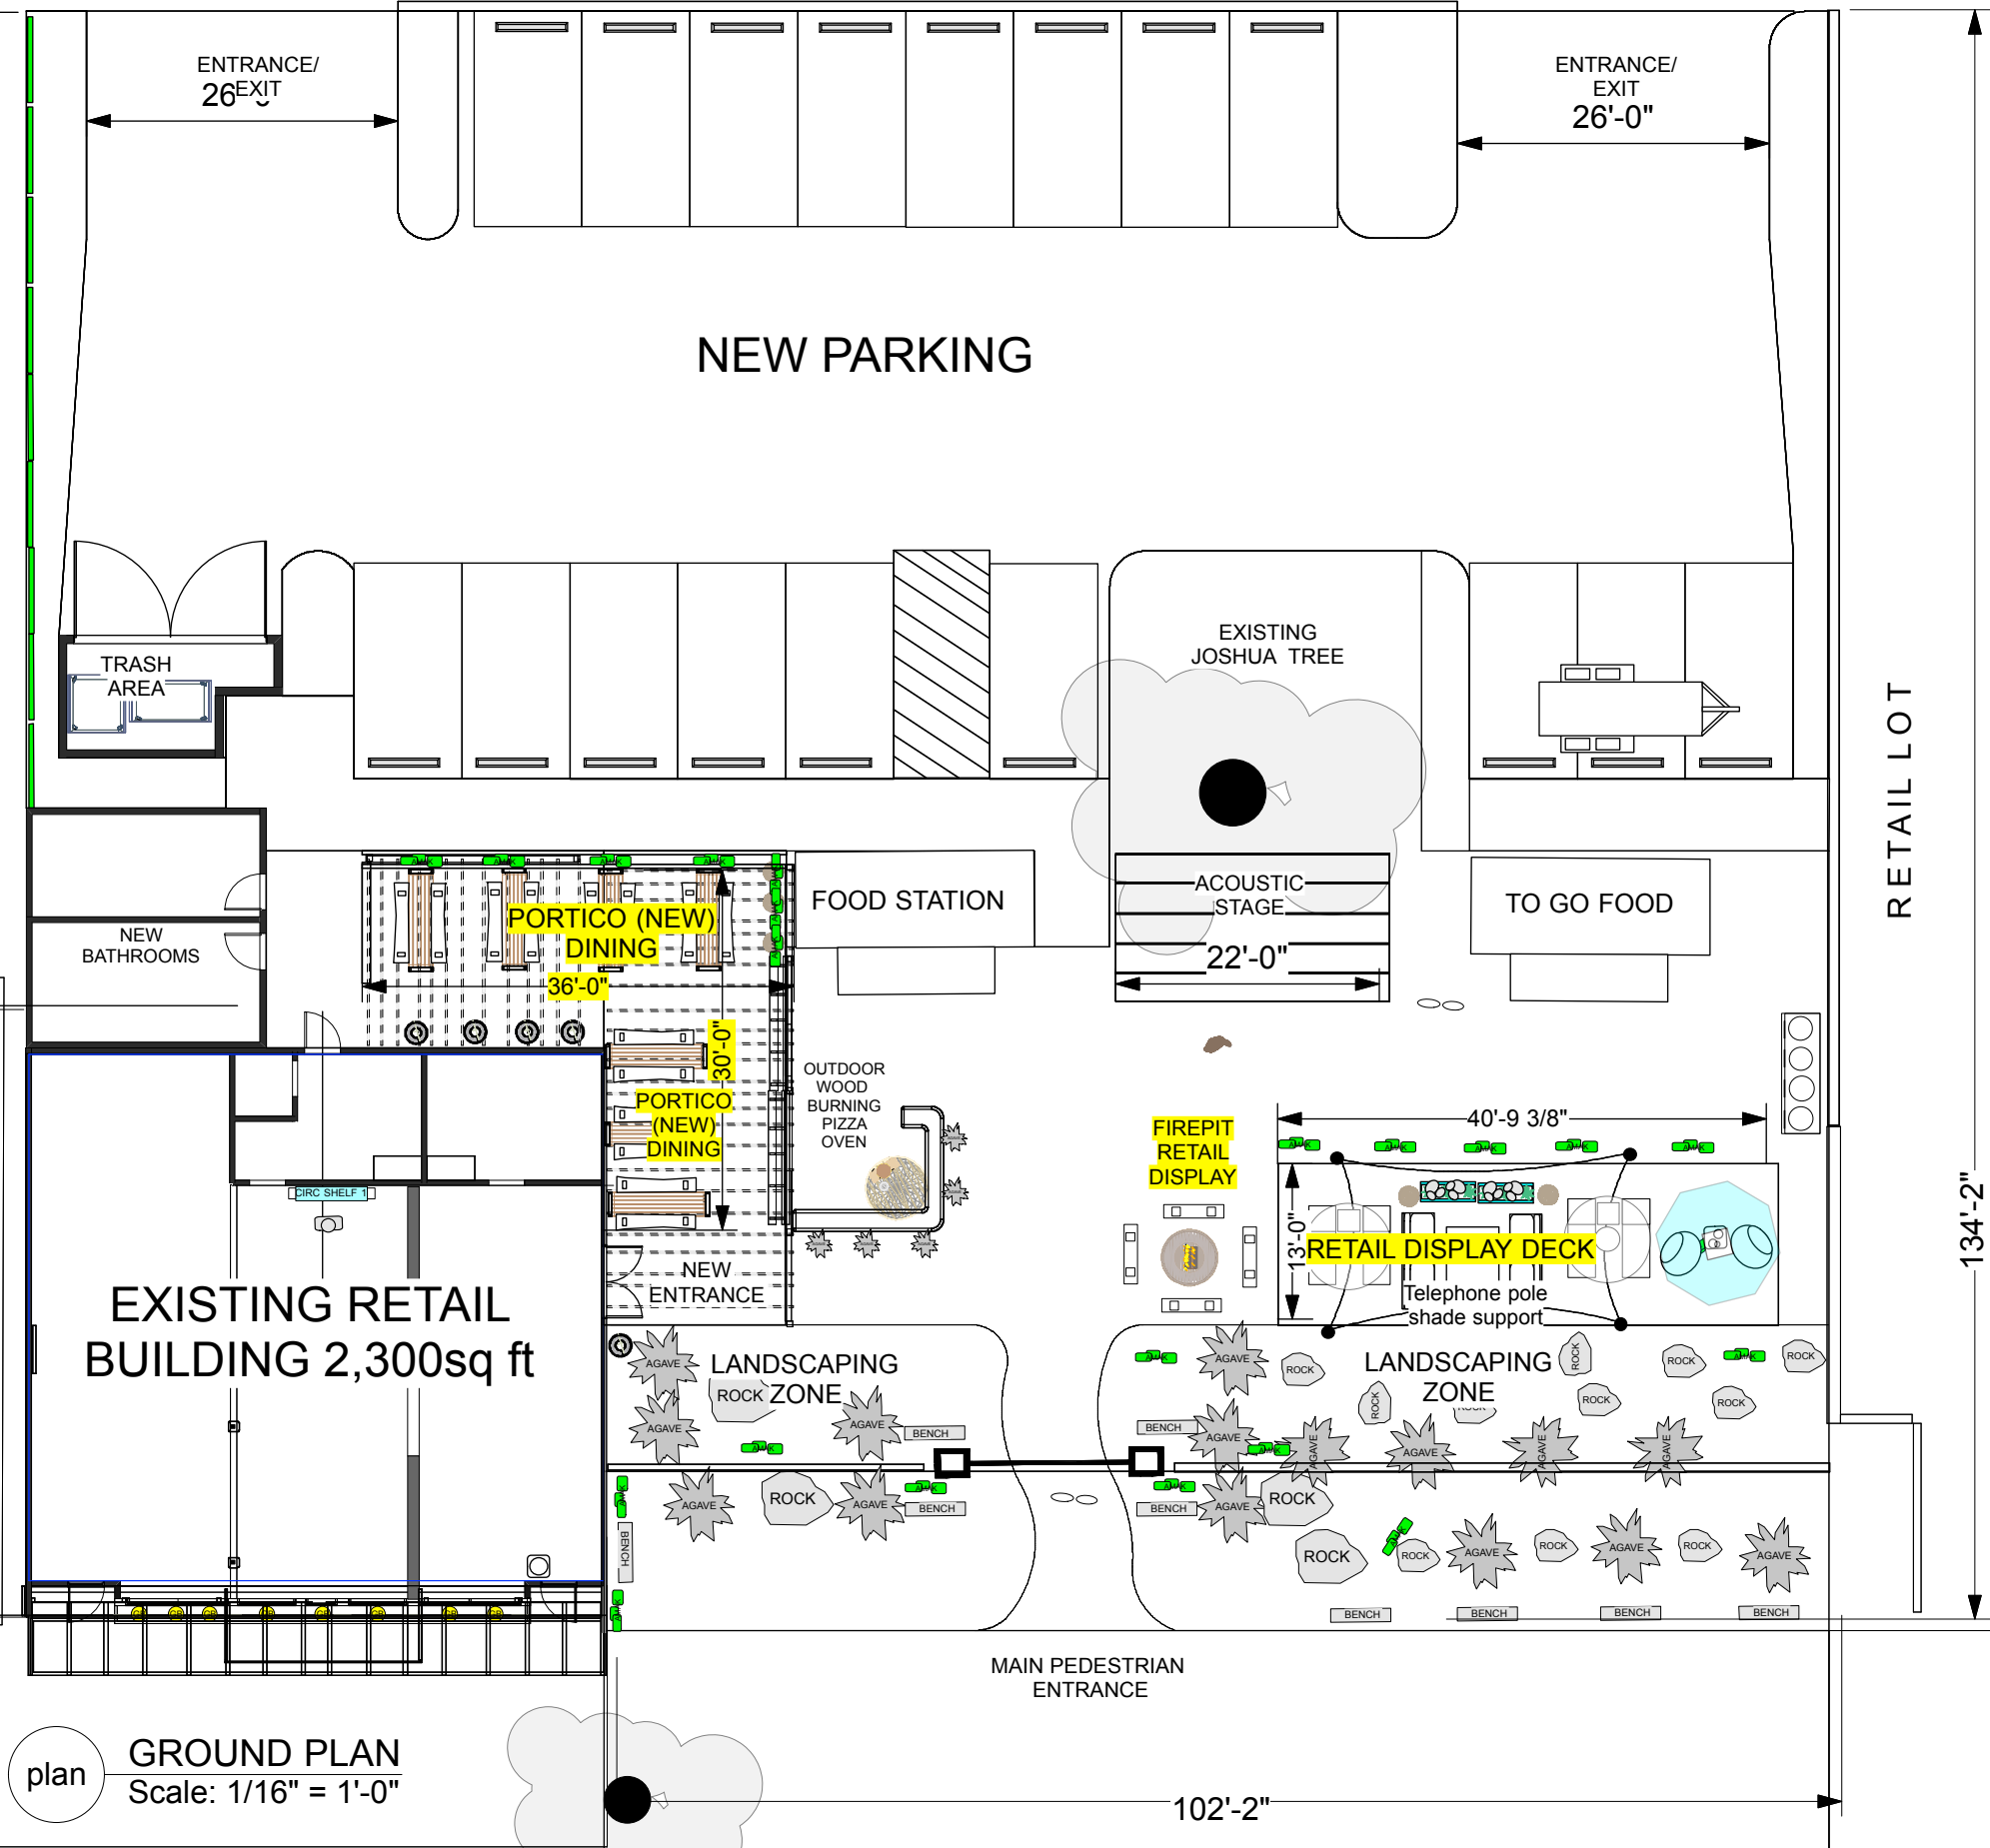

plan GROUND PLAN  
Scale: 1/16" = 1'-0"

HWY 62

RETAIL LOT

134'-2"

102'-2"

revision date:	sheet #
scale as noted	
project	load in date: N/A