



1 REAR ELEVATION
A1.1 XL 2040

SCALE: 1/4" = 1'-0"

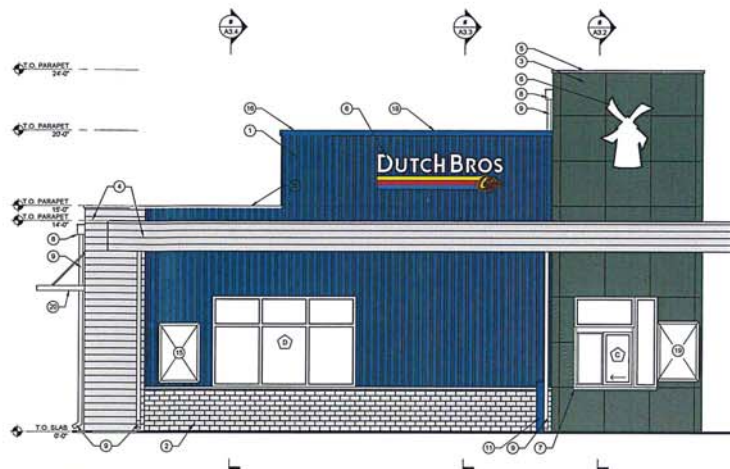

2 SIDE ELEVATION
A1.1 XL 2040

SCALE: 1/4" = 1'-0"

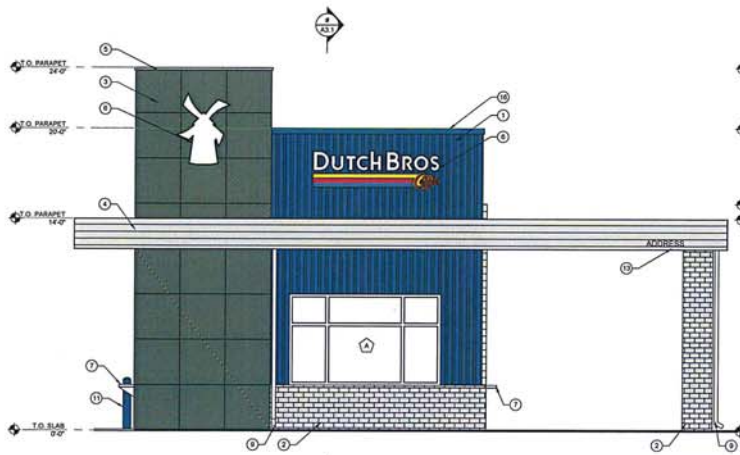

3 FRONT ELEVATION
A1.1 XL 2040

SCALE: 1/4" = 1'-0"



4 SIDE ELEVATION
A1.1 XL 2040

SCALE: 1/4" = 1'-0"

KEY NOTES

- 1 AEP SPAN PERCEPTION PC10-120 VERTICAL RB STEEL SIDING, COLOR: DUTCH BROS. BLUE
- 2 BRICK VENEER. BASIS OF DESIGN: MUTUAL MATERIALS SLIM BRICK, WESTPORT. HANDSCOTT SHALL INCLUDE SILL AT TRANSITION
- 3 ALUMINUM COMPOSITE PANEL, BASIS OF DESIGN: ALPOLOC COLOR: SLUEE, PAINT # 8998585
- 4 CEMENT FIBER CLADDING, BASIS OF DESIGN: NICHIA VINTAGEWOOD AWP-3033 ASH - 10MM OPEN OUTSIDE TRIM
- 5 PRE-FINISHED PARAPET CAP FLASHING
- 6 LIGHTED SIGN, INSTALLED BY SIGN CONTRACTOR, COORDINATE ELECTRICAL, J-BOX AND BLOCKING REQUIREMENTS
- 7 STAINLESS STEEL SERVICE TRAY, OWNER FURNISHED, CONTRACTOR INSTALLED
- 8 METAL SCUPPER, COLOR: MATCH ADJACENT WALL COLOR
- 9 3/8" METAL DOWNSPOUT, COLOR: MATCH ADJACENT WALL COLOR, TAPER BOTTOM AWAY FROM BUILDING
- 10 EXTERIOR DOOR, PAINTED, FINISH DUTCH BROS GREY
- 11 1" STEEL PIPE BOLLARD WITH PLASTIC SLEEVE, COLOR: DUTCH BROS BLUE, SEE: STRUCTURAL SLEEVE PROVIDED BY OWNER
- 12 3" TALL STEEL "CLEARANCE" SIGN, COLOR: DUTCH BROS BLUE WITH WHITE VINYL LETTERS
- 13 ADDRESS NUMBERS: HEIGHT AND LOCATION PER LOCAL JURISDICTION
- 14 WALL-MOUNTED LITHONIA LIGHTING OLIV-23
- 15 BACKLIT MENU BOARD, OWNER FURNISHED CONTRACTOR INSTALLED APPROX. SIZE: 30"Wx42"H
- 16 PRE-FINISHED PARAPET CAP FLASHING, COLOR: CUSTOM DUTCH BROS. BLUE
- 17 APPROX LOCATION OF ELECTRICAL METER, SEE: CIVIL AND MECH. PLANS. COORDINATE METAL, CLEARANCES, AND PROTECTION VS UTILITY
- 18 RGB LED ROPE LIGHTING CONCEALED WITHIN PARAPET FLASHING PROVIDE ON THE WALLS AT MID-LEVEL, ROOF ONLY
- 19 MENU BOARD SUPPORTED BY ARTICULATING SUPPORT ARM
- 20 STEEL LOUVERED CANOPY. SEE SHEET AT 2 FOR ADDITIONAL DETAIL



PLANNING + DESIGN + CONSTRUCTION
110 SW 4TH ST
GRANT'S TRACE, OR
541 565 4700
PCC@DUTCHBROS.COM

DB-2040
PROGRAM DOCUMENTS

STATUS: _____ DATE: _____
VERSION: _____ 02/22/18

Drawn By: _____
Copyright © 2017 DB
Frenchburg USA, LLC. All
rights reserved.

ELEVATIONS