



2 SITE SECTION AA- HOUSE
SCALE: 1/64" = 1'-0"

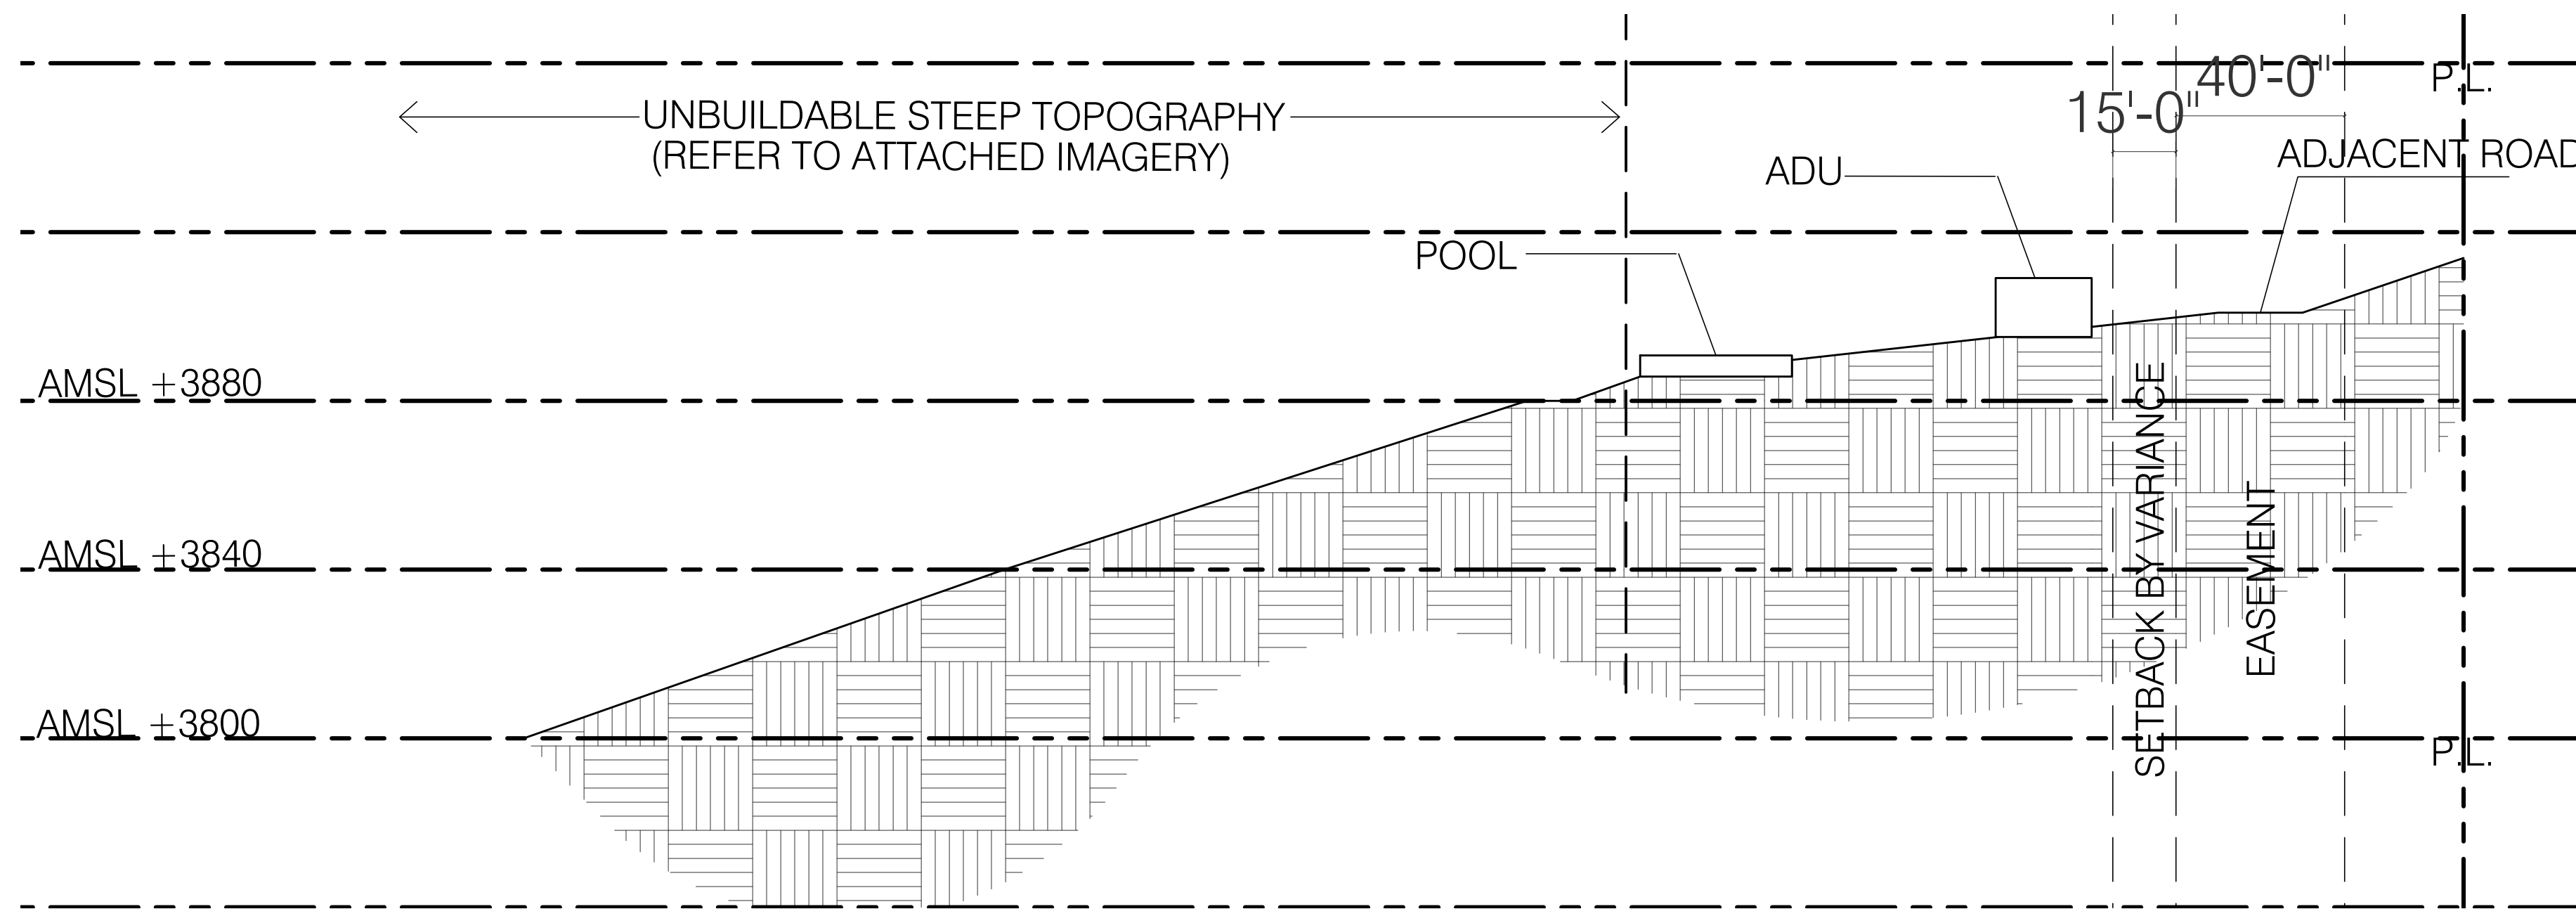

3 SITE SECTION BB- ADU AND POOL
SCALE: 1/32" = 1'-0"

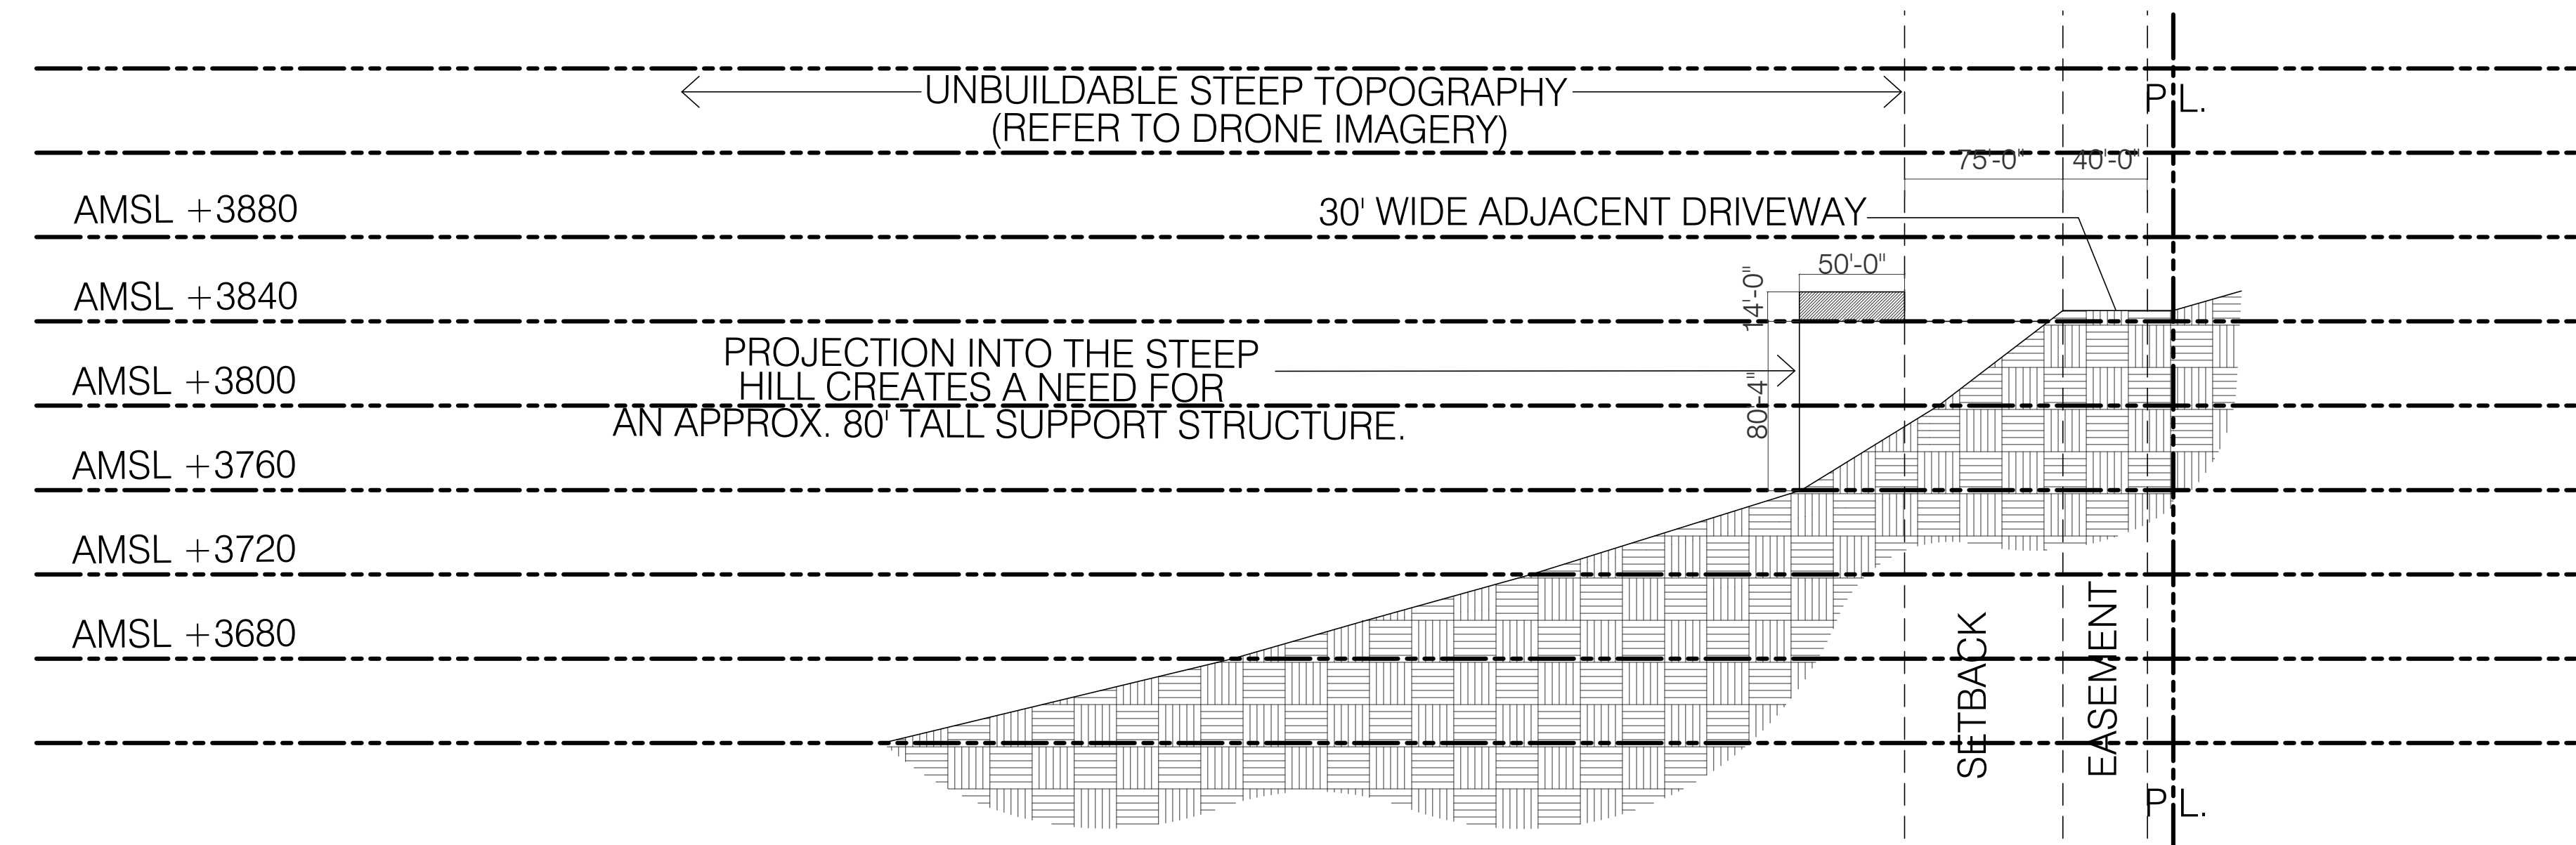

4 SITE SECTION CC
SCALE: 1/64" = 1'-0"



1 SITE PLAN-PROPOSED SETBACKS
SCALE: 1/128" = 1'-0"

Designer
StudioDFD (Distillery for Design)
55031 Sunnyvale Dr
Yucca Valley, CA 92284
T: 818.422.3446

DEVELOPER

The ideas and designs represented herein and this drawing, all prepared by StudioDFD are for the use solely with respect to this project and StudioDFD shall retain all common law, statutory and other reserved rights including copyright, and they shall not be used by others for any other purpose without written permission of StudioDFD.

Issue Dates
Issue Date

SHEET TITLE

VARIANCE
EXHIBIT

DATE: 06-10-21
SHEET NUMBER