


Mohawk Car Wash

Yucca Valley

California

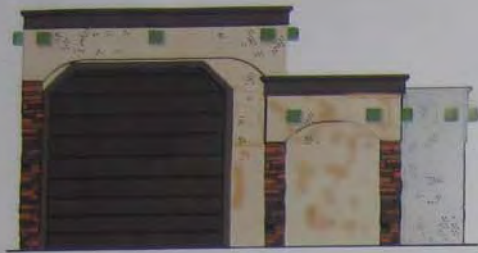

South Elevation



North Elevation



East Elevation




West Elevation

Daniel Seagondollar
ARCHITECT
22773 Hwy 18
Apple Valley CA 92308
(760) 24709879

Depierro Development Corporation
57407 29 Palms Hwy, Suite A
Yucca Valley, CA 92284

Mohawk Car Wash

Yucca Valley California

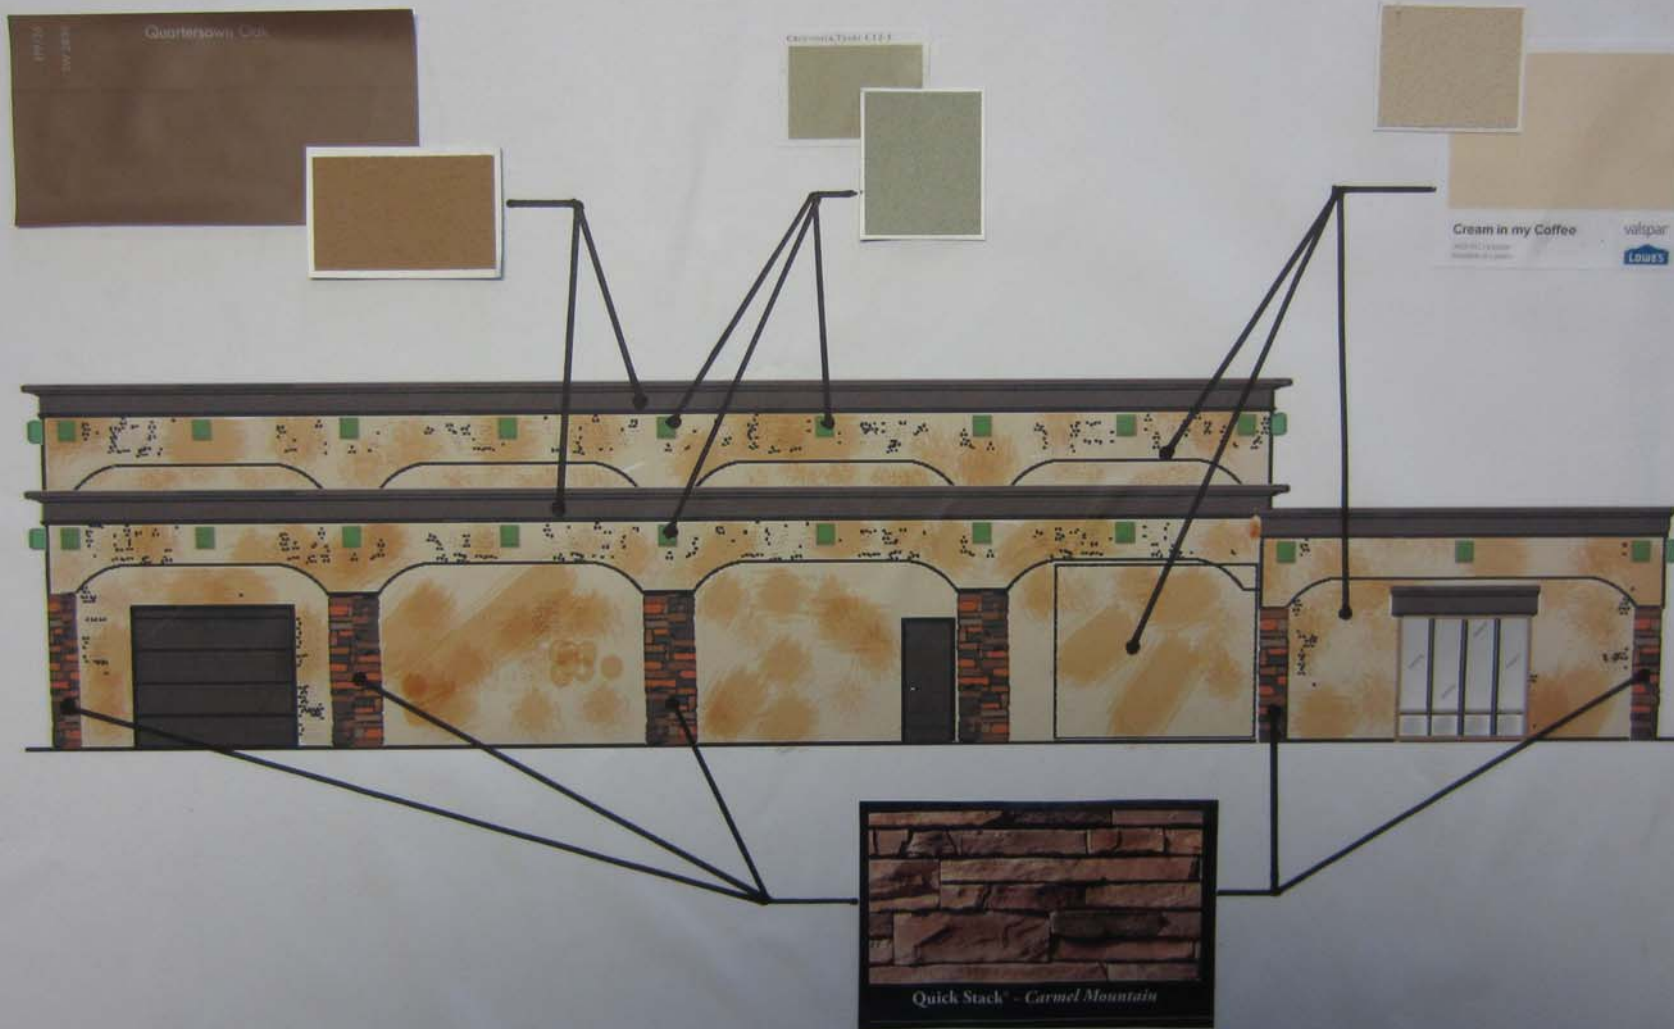

Daniel Seagondollar
ARCHITECT
 22773 Hwy 18
 Apple Valley CA 92308
 (760) 24709879

MATERIAL BOARD

Depierro Development Corporation
 57407 29 Palms Hwy, Suite A
 Yucca Valley, CA 92284

Mohawk Car Wash

Yucca Valley California



PET WASH STATION



ICE DESPENSING MACHINE




VACUUM STATION SHADE STRUCTURE

ACCESSORY STRUCTURES


Daniel Seagondollar
ARCHITECT
22773 Hwy 18
Apple Valley CA 92308
(760) 24709879

Depiero Development Corporation
57407 29 Palms Hwy, Suite A
Yucca Valley, CA 92284

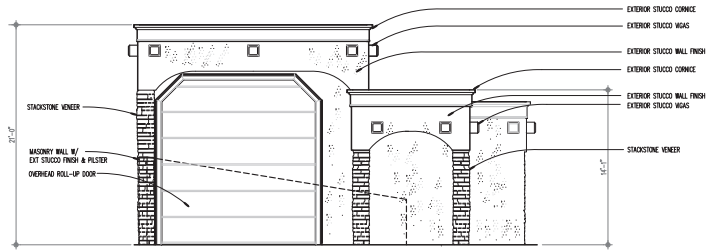


SCALE 3/16"=1'-0"

SOUTH ELEVATION

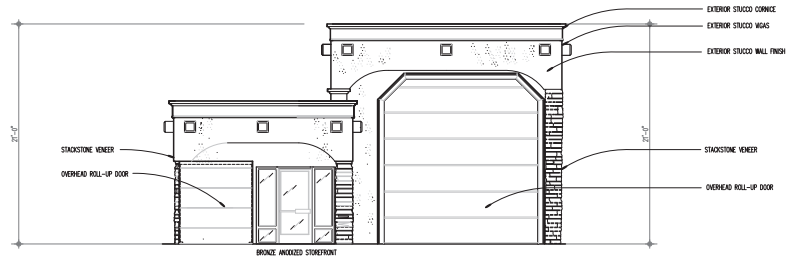


SCALE 3/16"=1'-0"

NORTH ELEVATION

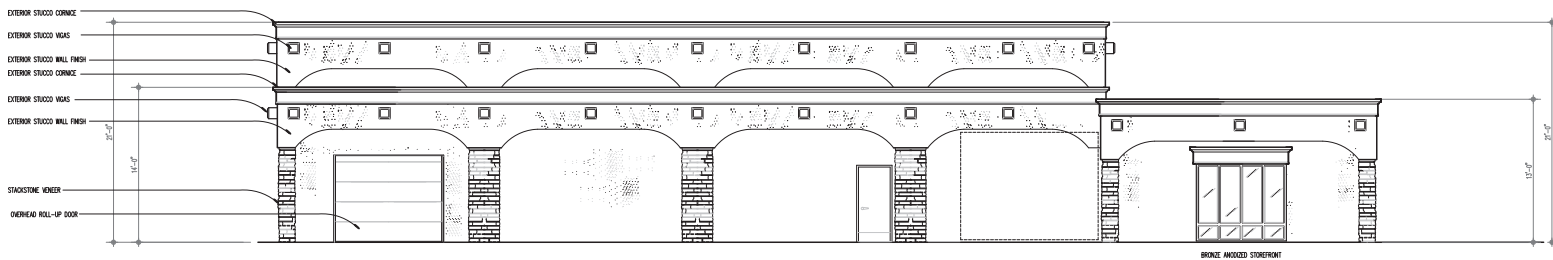

SCALE 3/16"=1'-0"

EAST ELEVATION

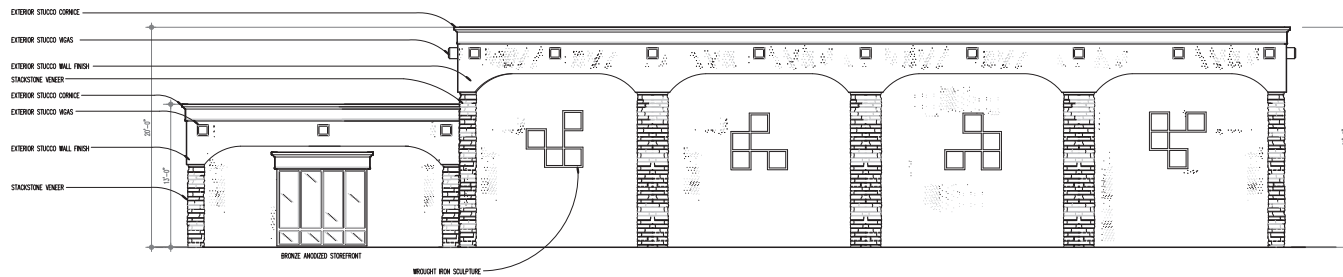

SCALE 3/16"=1'-0"

WEST ELEVATION


DATE: 5/15/16 JOB: COM51602

COMMERCIAL DESIGN for: MOHAWK CARWASH CALIFORNIA YUCCA VALLEY

HT

A2

Daniel Seagondollar ARCHITECT 22773 Highway 18 ** Apple Valley CA ** (760)247-9879

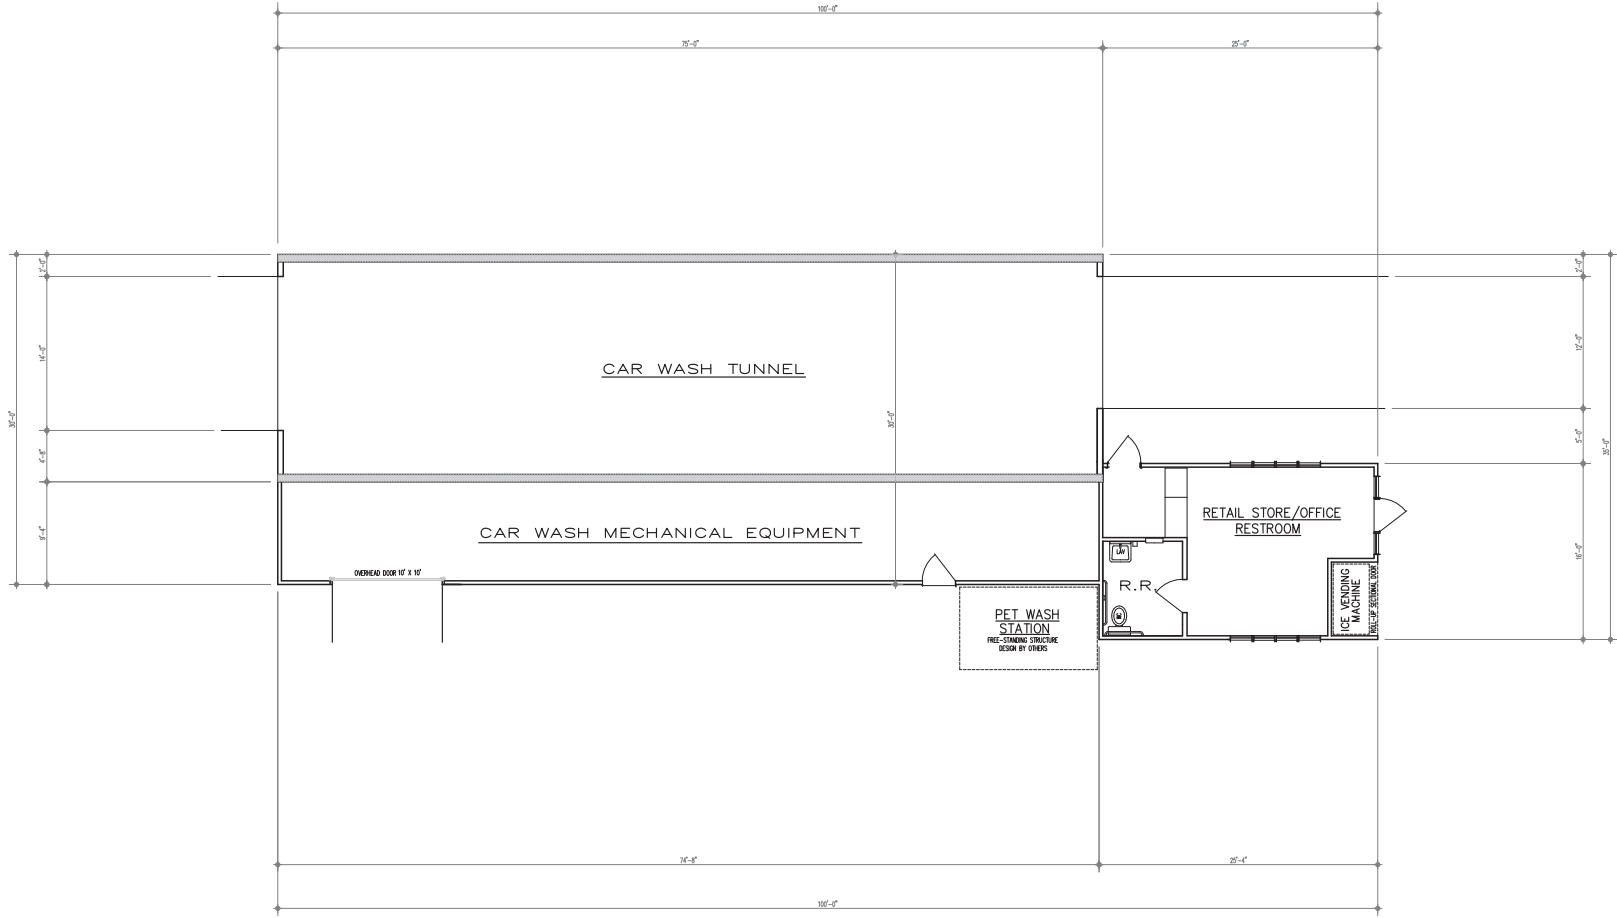

FLOOR PLAN

SCALE 3/16"=1'-0"

DATE: 5/15/16 JOB: COM51602

COMMERCIAL DESIGN for:
MOHAWK CARWASH
YUCCA VALLEY CALIFORNIA

A1

Daniel Seagondollar
ARCHITECT 22773 Highway 18 ** Apple Valley CA ** (760)247-9879

SCALE OF
COM51602 72