
STORAGE BUILDINGS (2) for HOPI BUILDING, LLC 7311 HOPI TRAIL, YUCCA VALLEY CA

THE AUGUST
COMPANY

FRANK J. MUNGIA. ARCHITECT / ENGINEER
THE AUGUSTCO@AOL.COM (559) 909-2331

PLANS NOT VALID UNLESS SIGNED IN COLOR

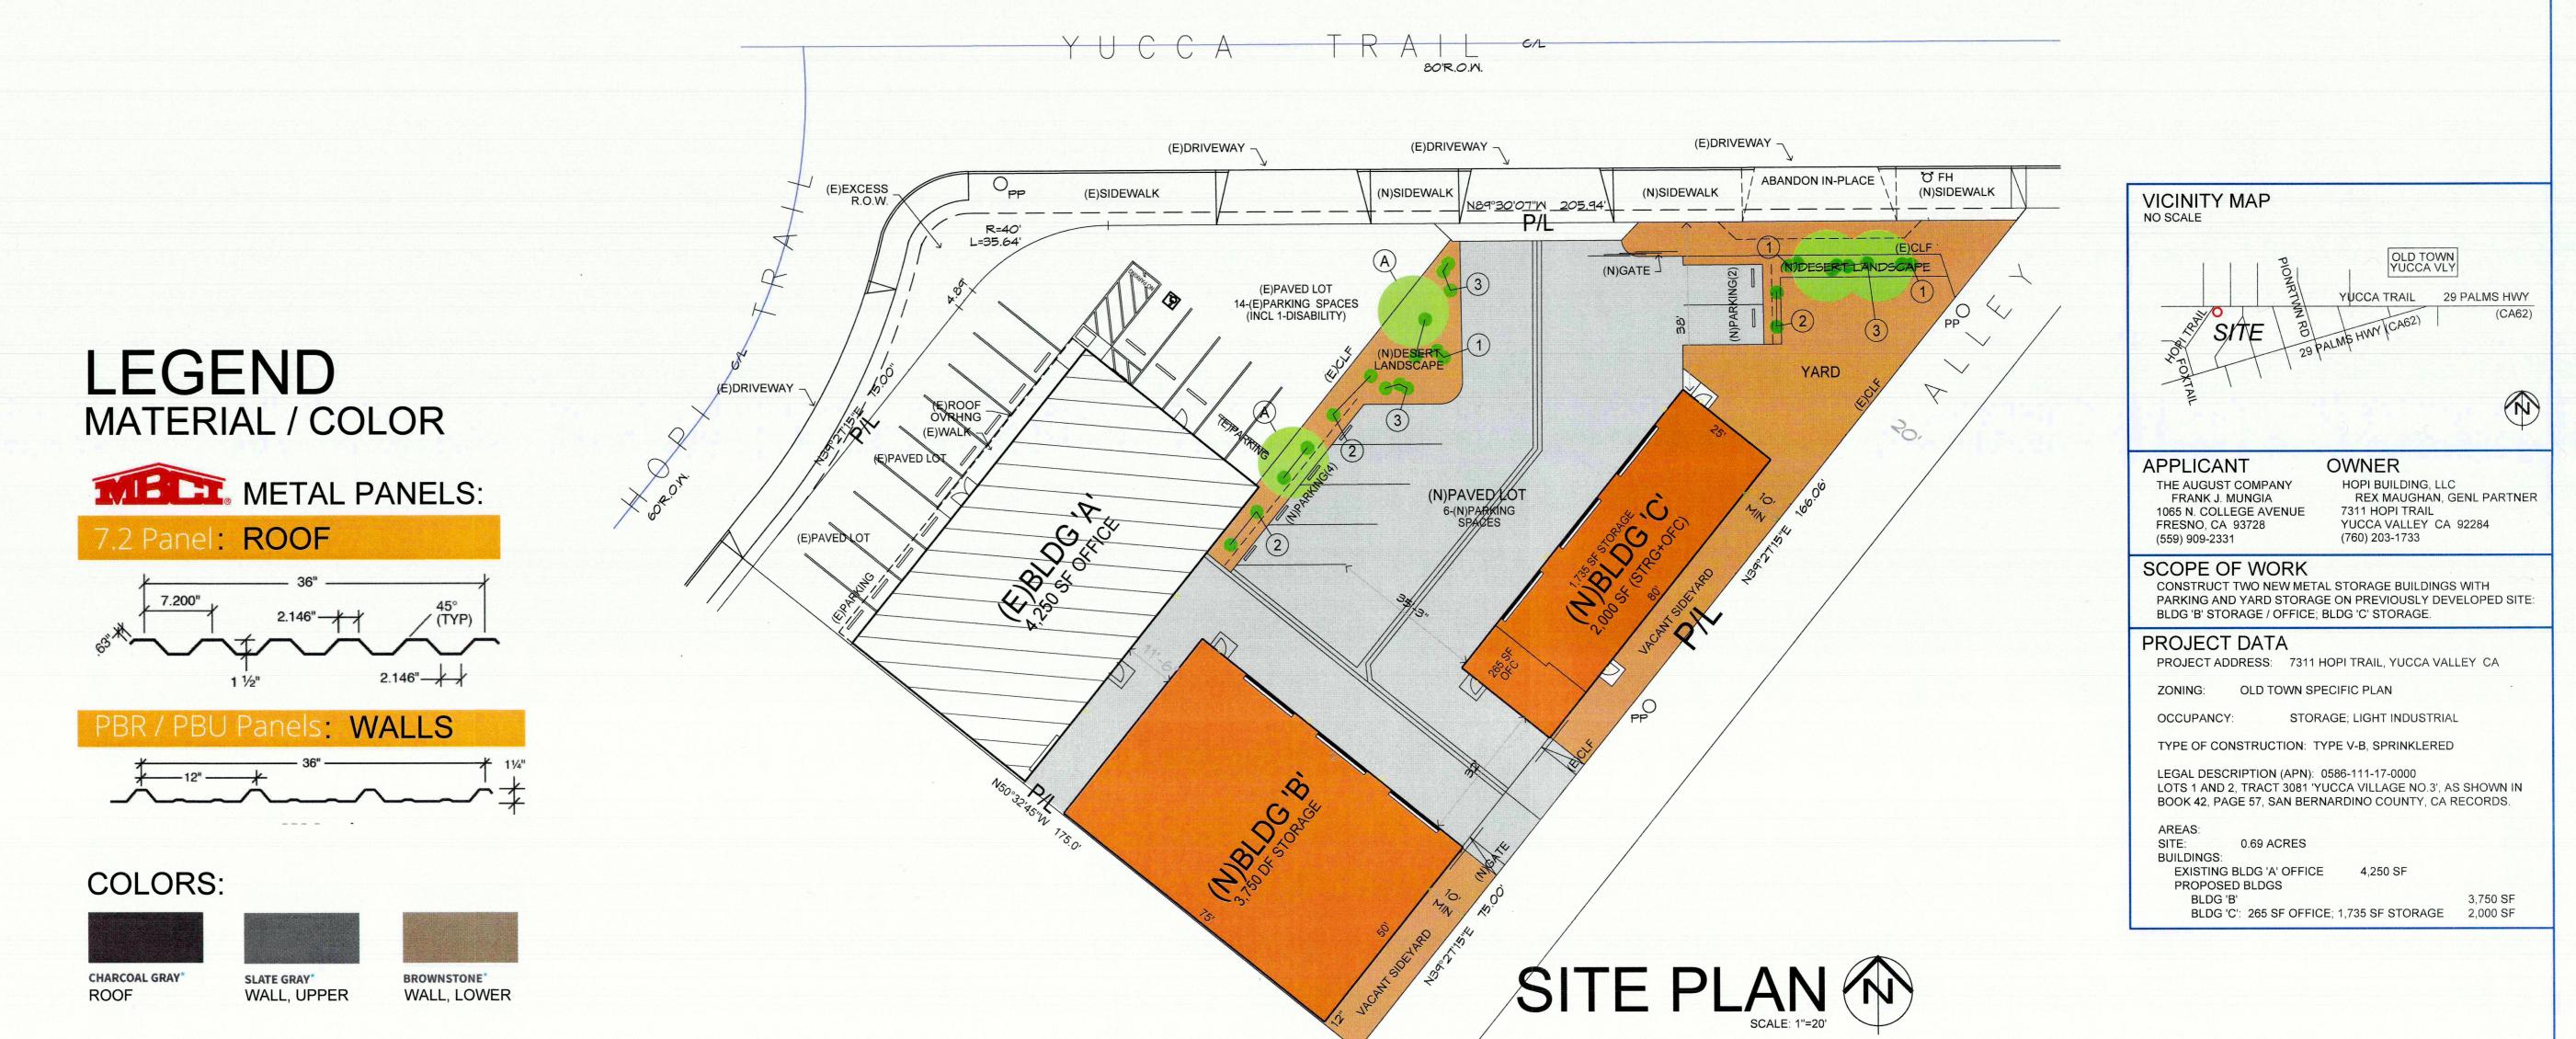



SITE VIEW: YUCCA TRAIL
SCALE: 1/8=1'-0"

PROJECT DATA; SITE PLAN; FRONT VIEW; SAMPLES 12/12/21 REVIEW RESPONSES 10/15/21 REVIEW RESPONSES 2 07/23/21 REVIEW RESPONSES 03/12/21 OWNER REQUESTS **REVISIONS** DATE 02/17/21 BY FJM SCALE: AS NOTED REPRODUCTION OR US OF THESE PLANS OR OF SHEET ANY PORTION OF THE CONTENT HEREON IN ANY MANNER WITHOUT THE EXPRESS AND WRITTEN PERMISSION OF 3 SUBJECT TO DAMAGES.