



Revisions	By

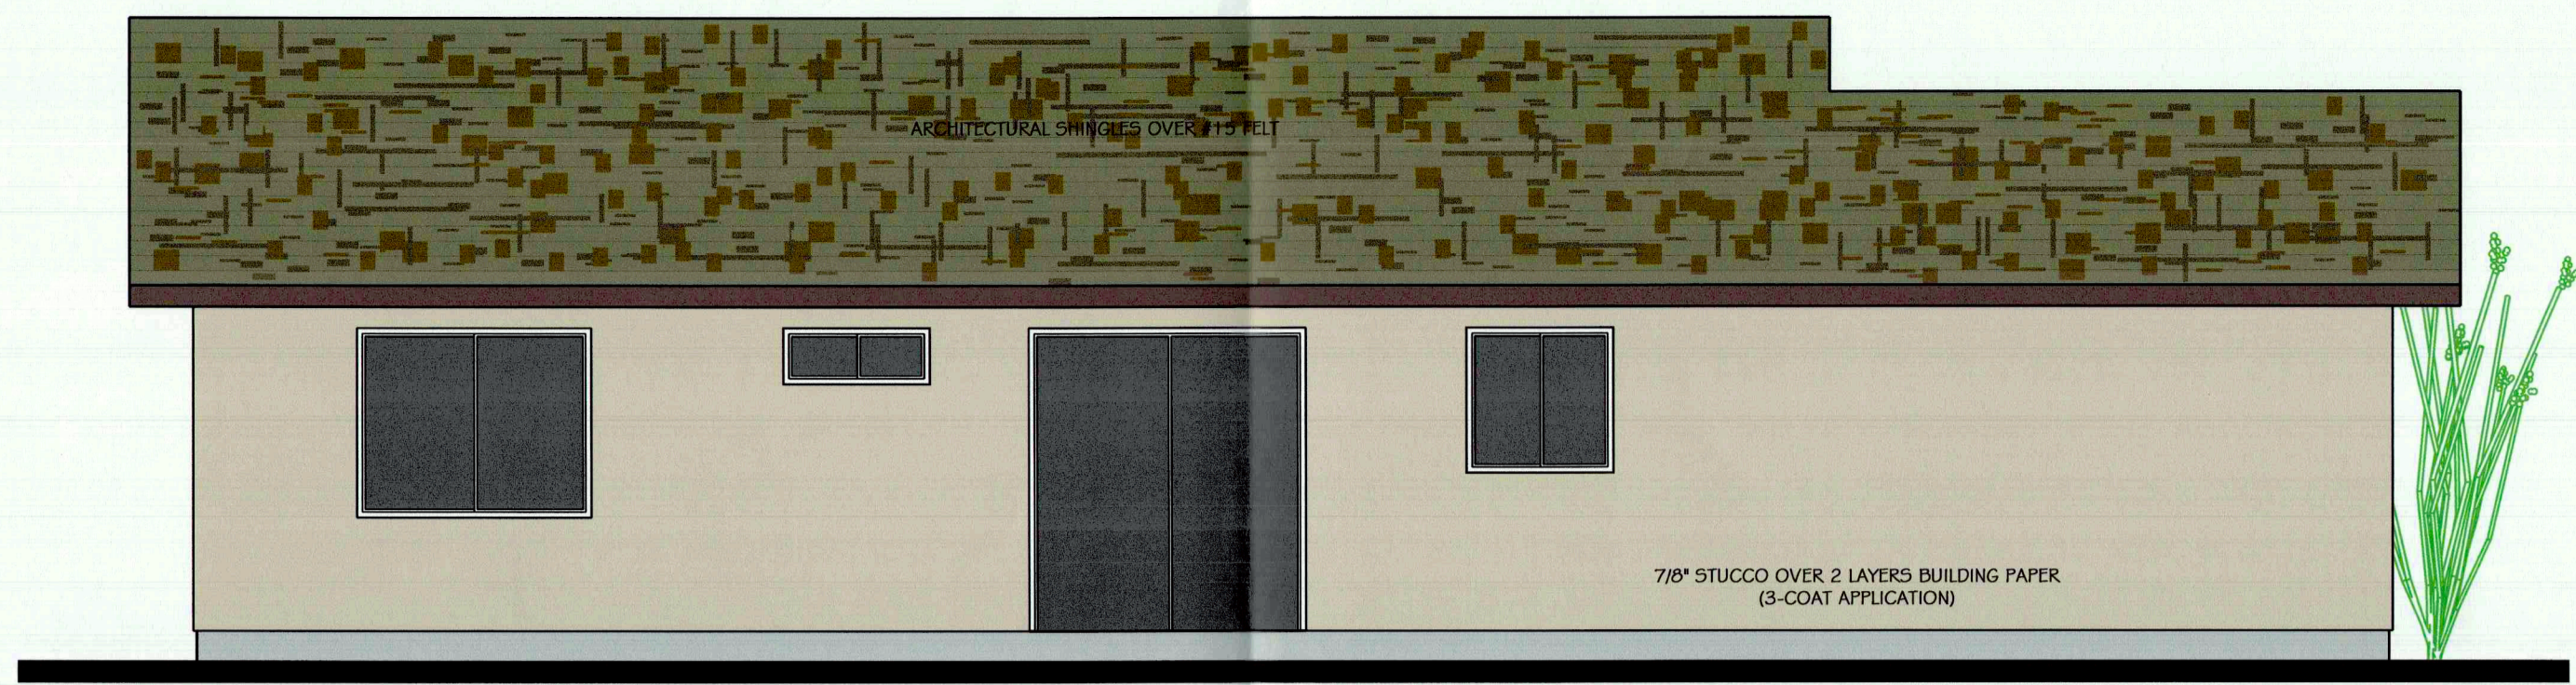


Rear Elevation

UNIT 1

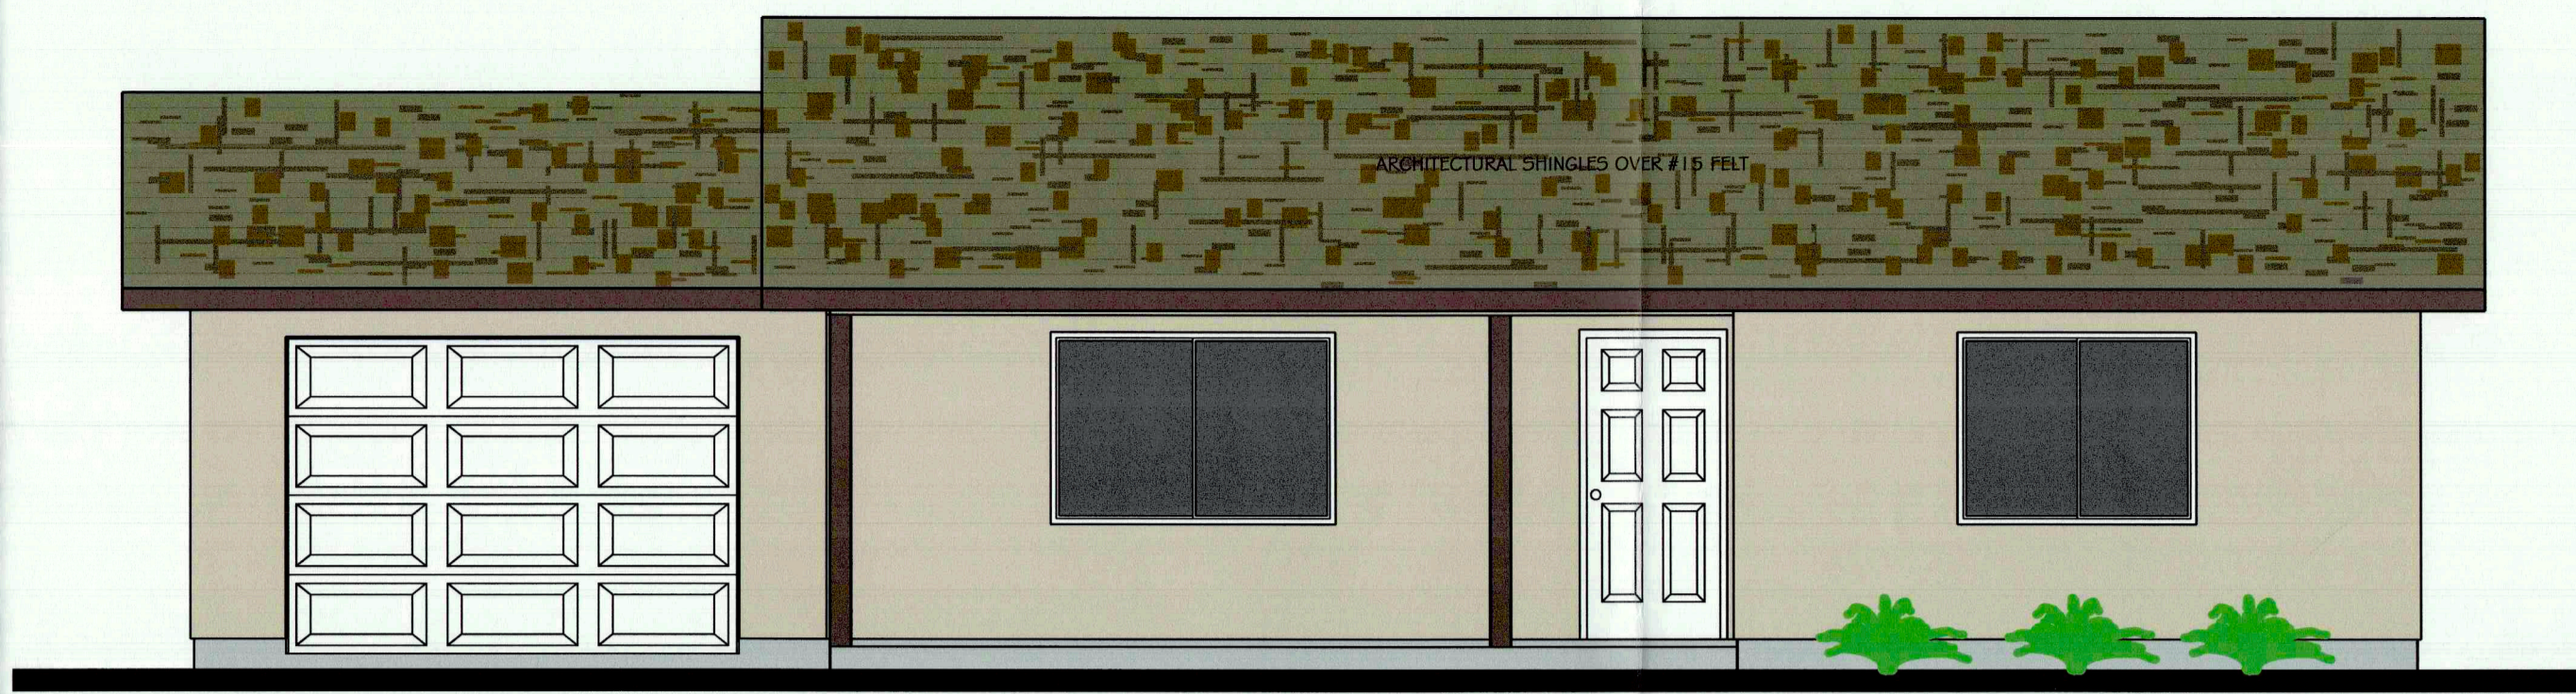


Front Elevation

UNIT 1

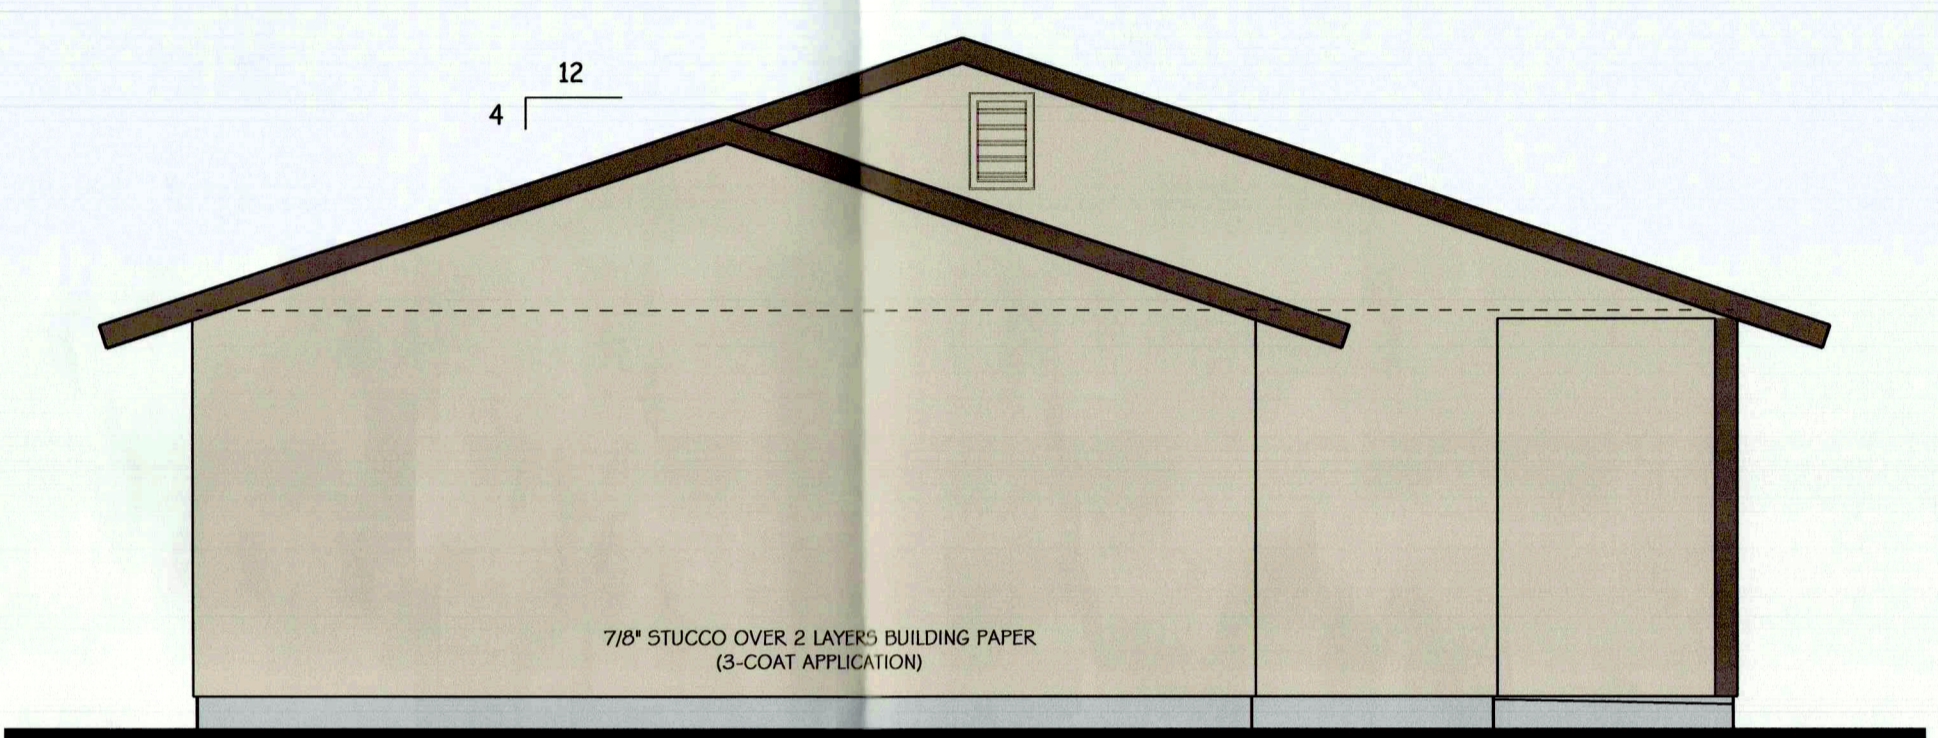


Left Elevation

UNIT 1

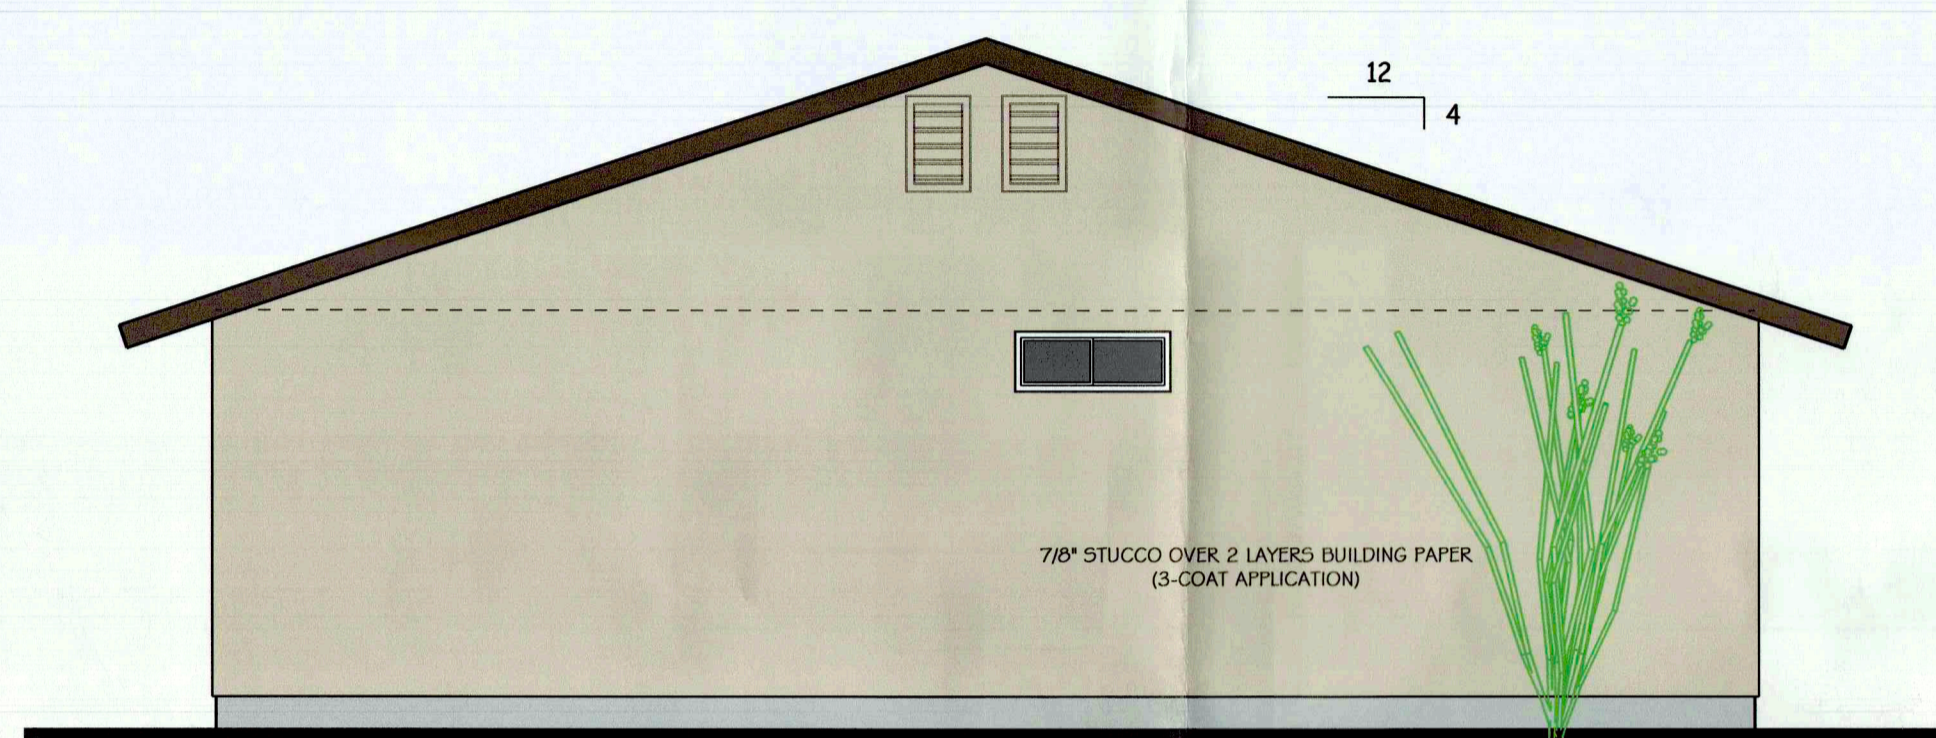

Left / Right Elevation (Right is Mirrored)

UNIT 1, 3&5

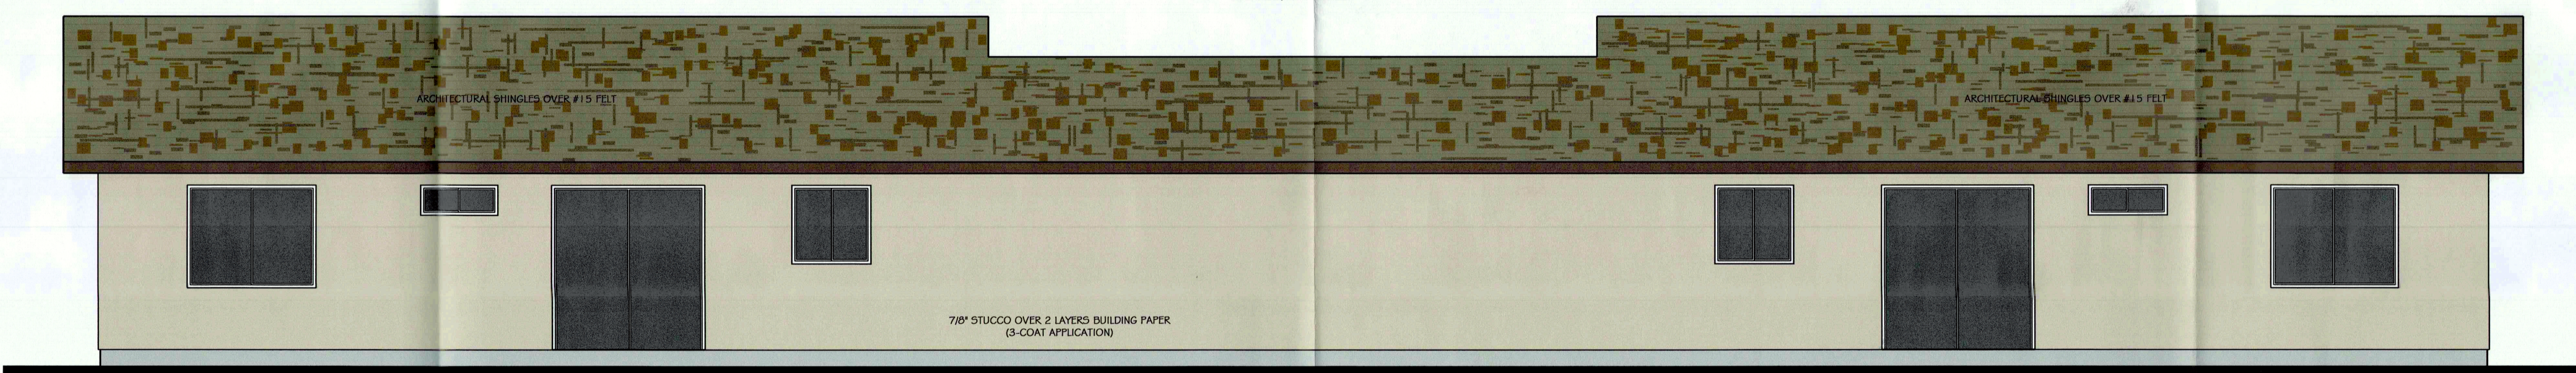

Rear Elevation

UNIT 3&5



UNIT 2&4

Front Elevation

UNIT 3&5

98'-0"

Elevations Plan

5 UNIT RENTAL COMPLEX FOR:
 Owner:
 VATSON HOLDINGS LLC
 7120 PALO ALTO AVE
 YUCCA VALLEY, CA 92284-3820
 APN: 0595-282-1 2-0000

DESIGN CONCEPTS
 DRAFTING AND DESIGN SERVICE
 57445 29 Palms Hwy., Suite 304
 Yucca Valley, CA 92284
 Phone (760) 365-8742 - Fax (760) 365-8742
 Email: design.online@venzon.net

DRAWN
 BRIAN T. DEBOLT
 CHECKED
 DATE
 5/18/2020
 SCALE
 1/4" = 1'
 JOB NUMBER
 Valley Pipeline
 SHEET #