




| Revisions | By |
|-------------------|-----|
| CORRECTED PER B45 | BTD |
| | |
| | |
| | |
| | |
| | |
| | |
| | |
| | |
| | |

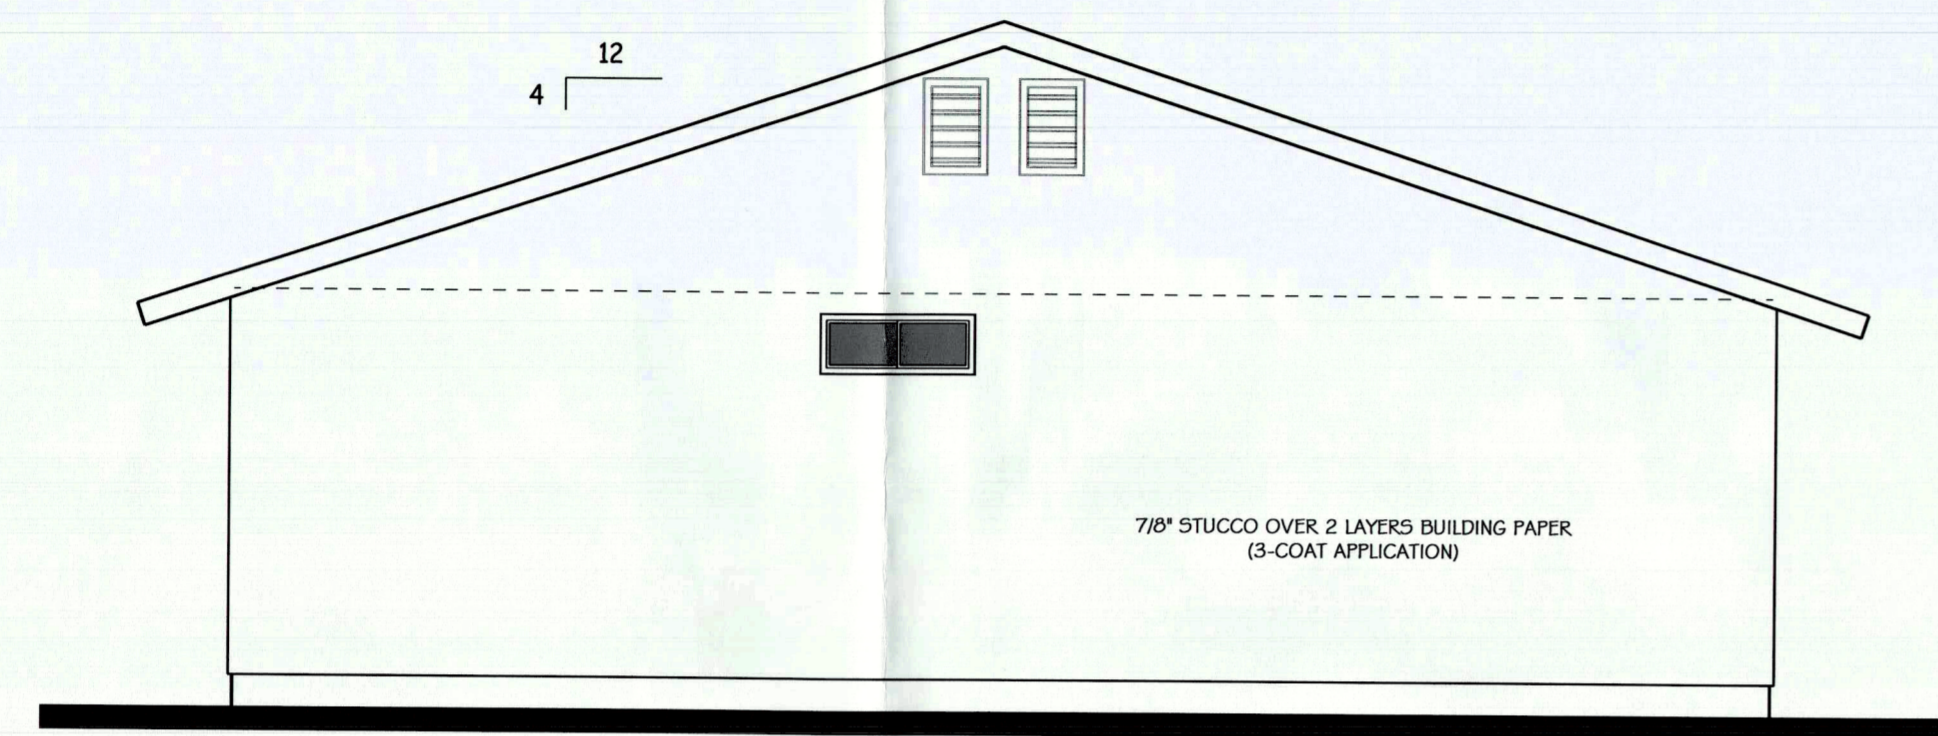


Right Elevation

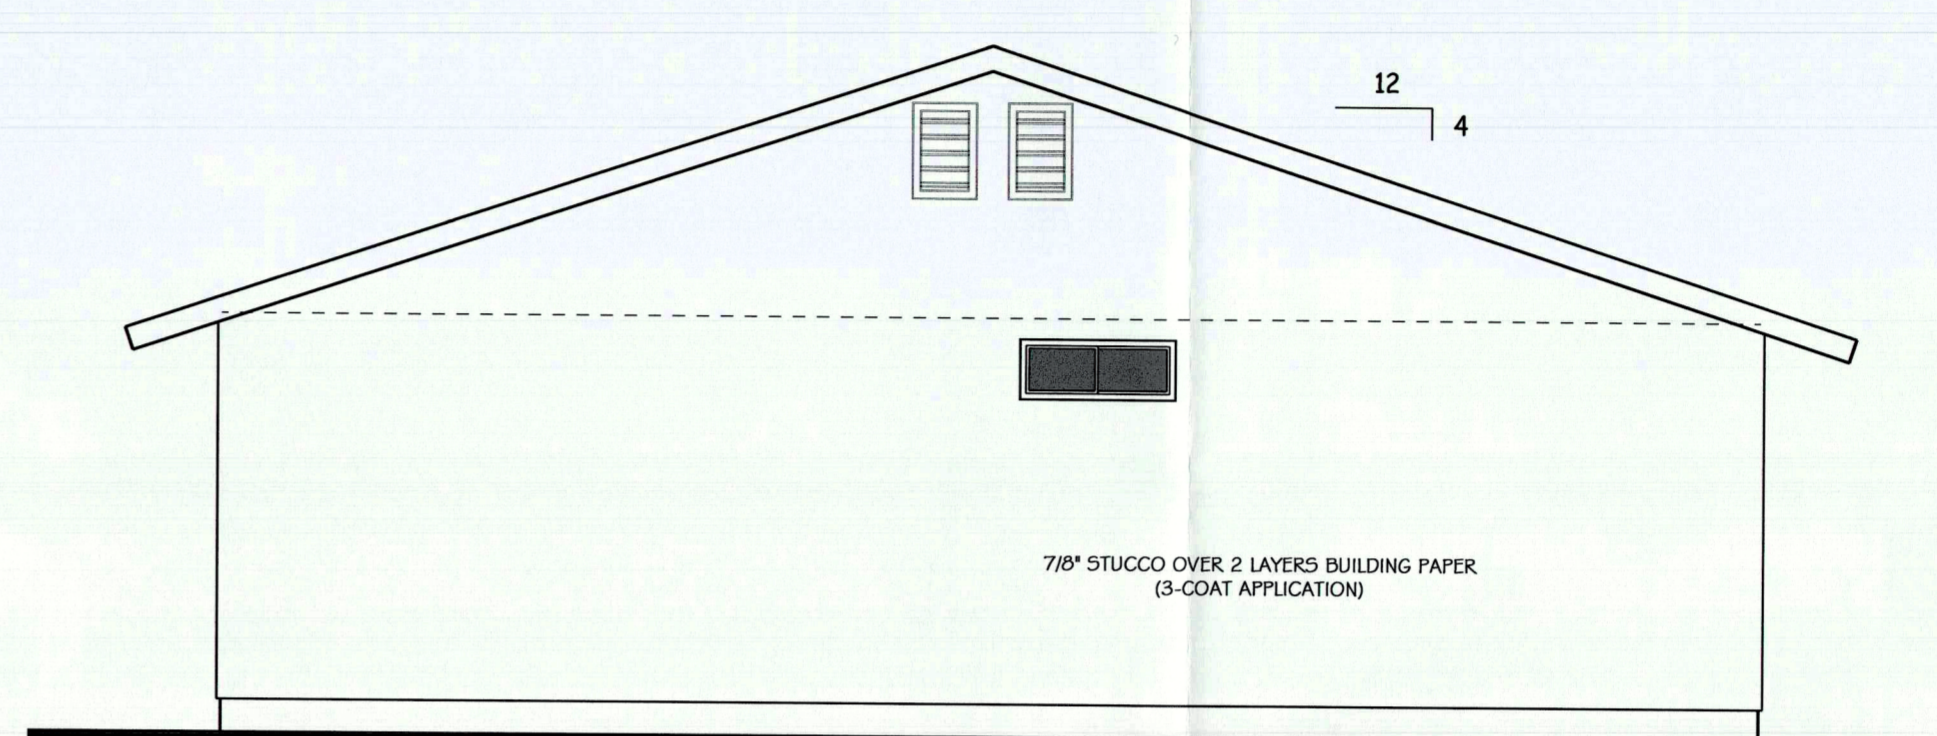

Left Elevation

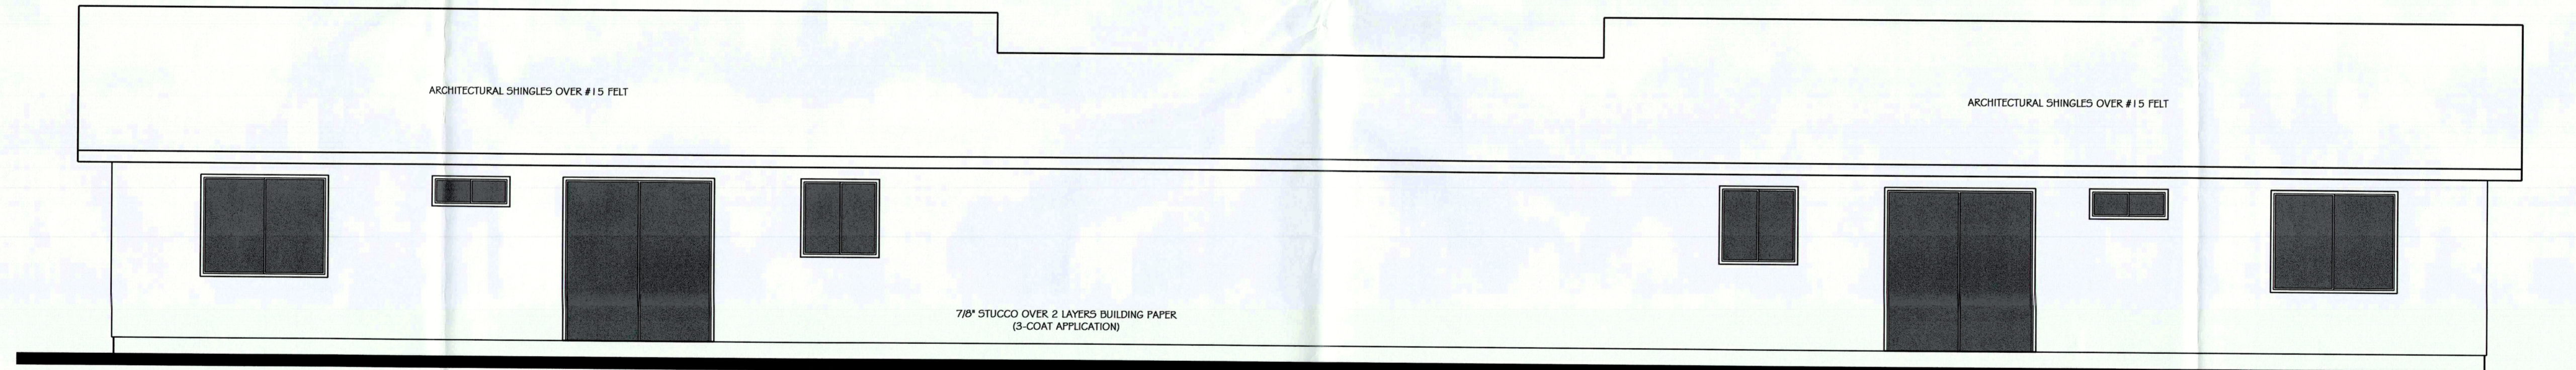

Rear Elevation

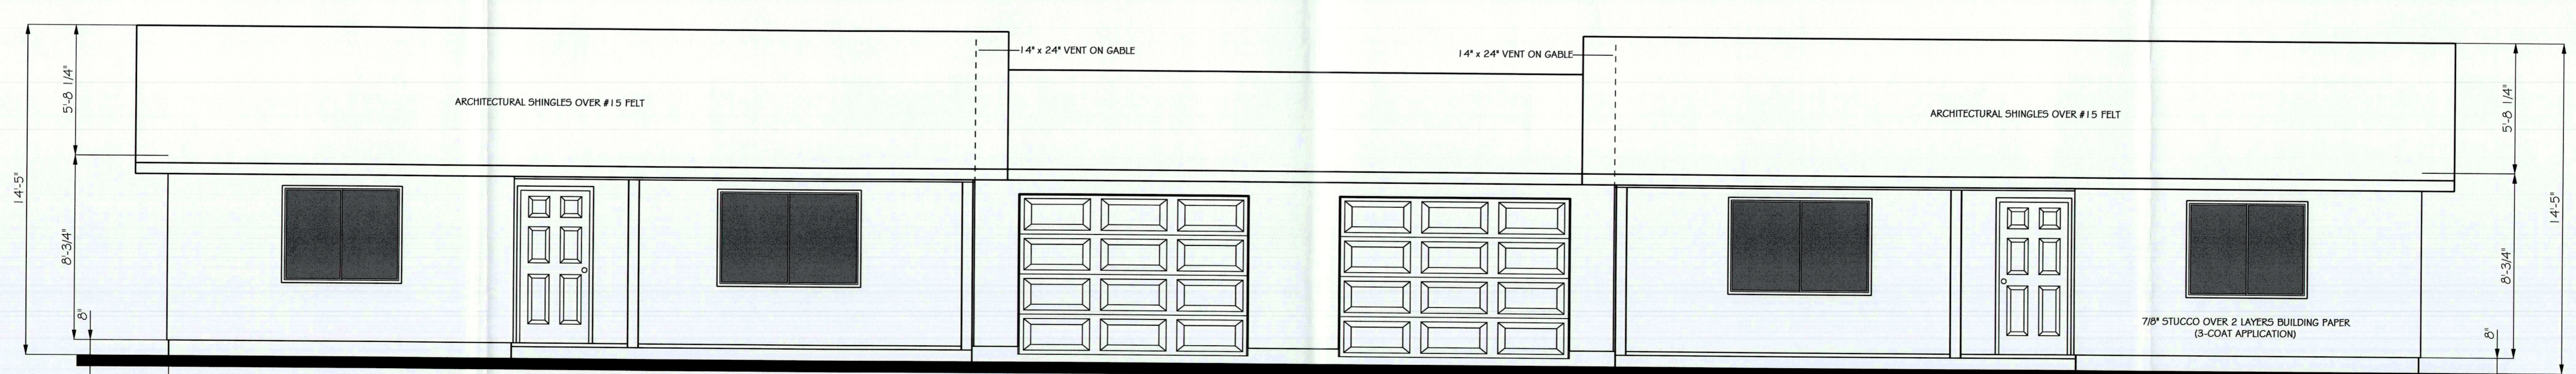

UNIT 2 & 4


Front Elevation

UNIT 3 & 5

Elevations Plan

5 UNIT RENTAL COMPLEX FOR:
 Owner:
 VATSON HOLDINGS LLC
 7120 PALO ALTO AVE
 YUCCA VALLEY, CA 92284-3820
 APN: 0595-282-12-0000

DESIGN CONCEPTS
 DRAFTING AND DESIGN SERVICE
 57445 29 Palms Hwy., Suite 304
 Yucca Valley, CA 92284
 Phone (760) 365-8742 - Fax (760) 365-8742
 Email: design.online@venzon.net

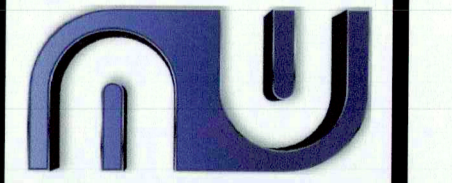

DRAWN
 BRIAN T. DIEBOLT
 CHECKED
 DATE
 5/18/2020
 SCALE
 1/4"=1'
 JOB NUMBER
 Valley Pipeline
 SHEET #

7
 OF 7 SHEETS