


LEGEND

- EXISTING WALL
- DEMO WALL
- NEW WALL/OTHER
- DIA WALL
- PATH OF TRAVEL
- PROPERTY LINE
- FLOOR DRAIN
- FLOOR SINK

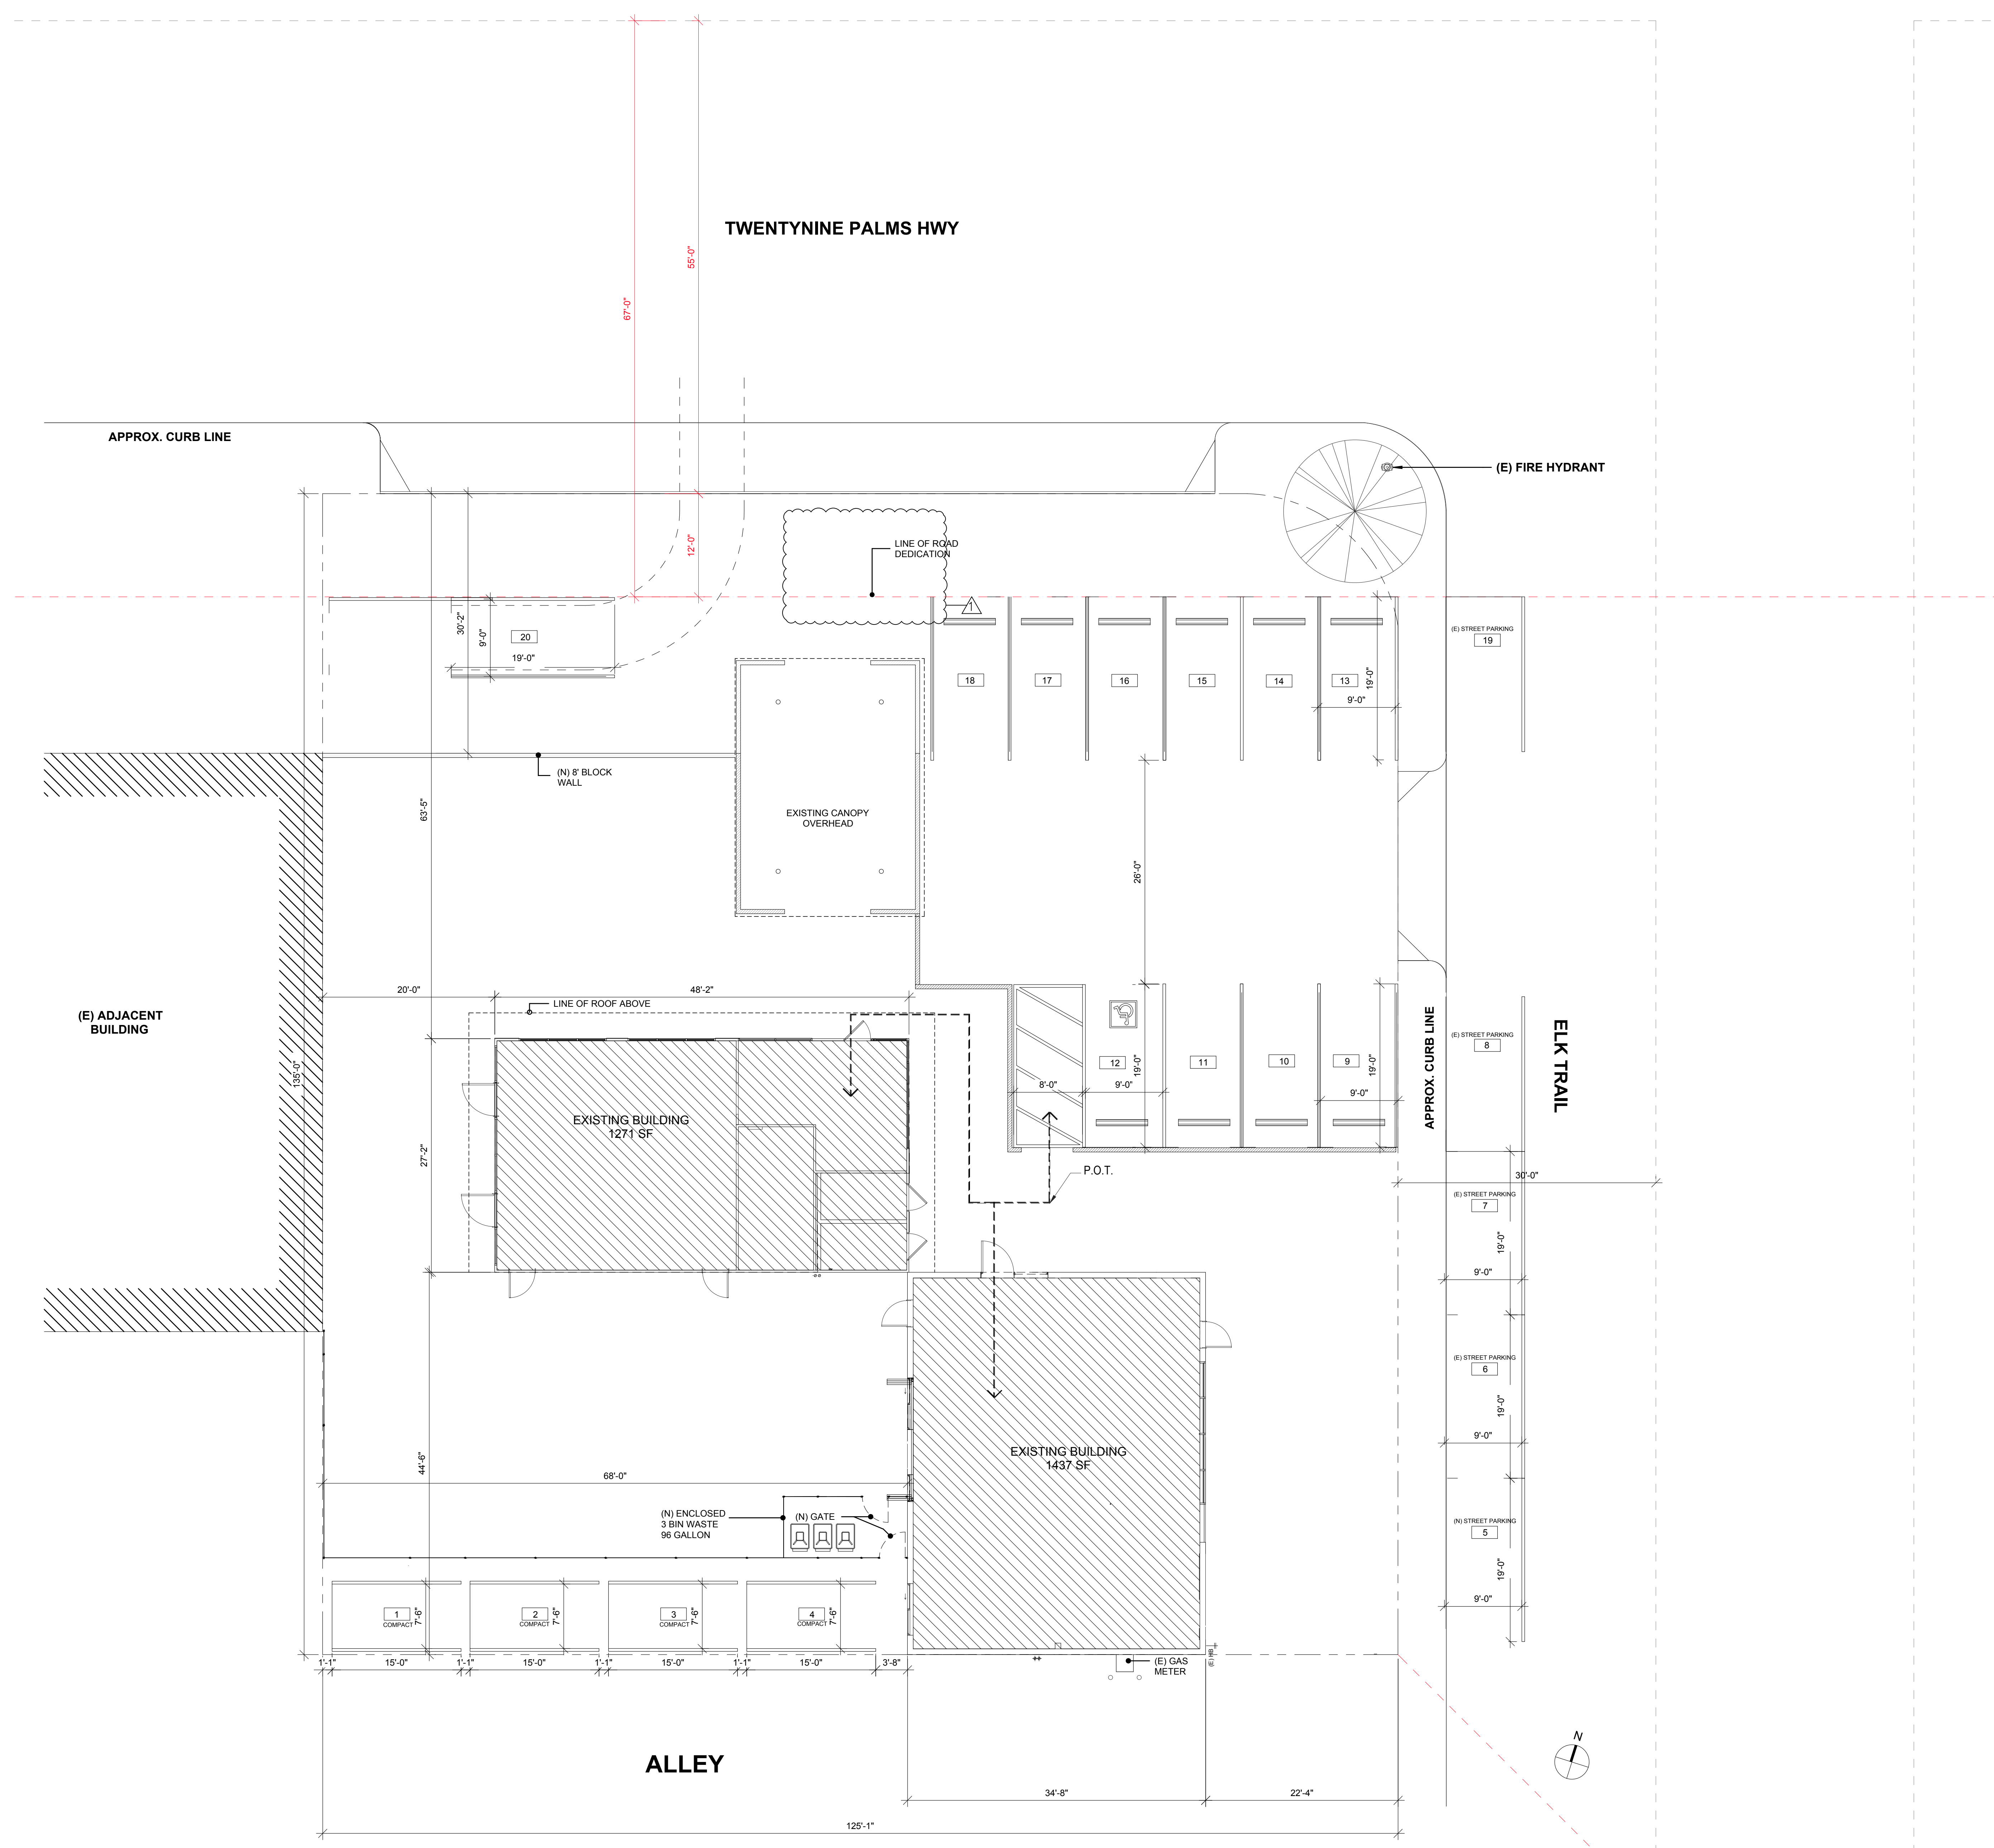

SITE PLAN 1
 1/8" = 1'-0"

DIAMOND AUTOMOTIVE CAFE
 55761 TWENTYNINE PALMS HWY.
 YUCCA VALLEY, CA 92284

ISSUE DATE	NOTE
06/22/2020	REVIEW
06/22/2020	DWG EXPORT
08/17/21	PLANNING DEP SUB 2

SHEET TITLE
SITE PLAN

SHEET NUMBER
A.3