




**EXISTING EAST ELEVATION 1**  
1/4" = 1'-0"

 

**EXISTING WEST ELEVATION 2**  
1/4" = 1'-0"

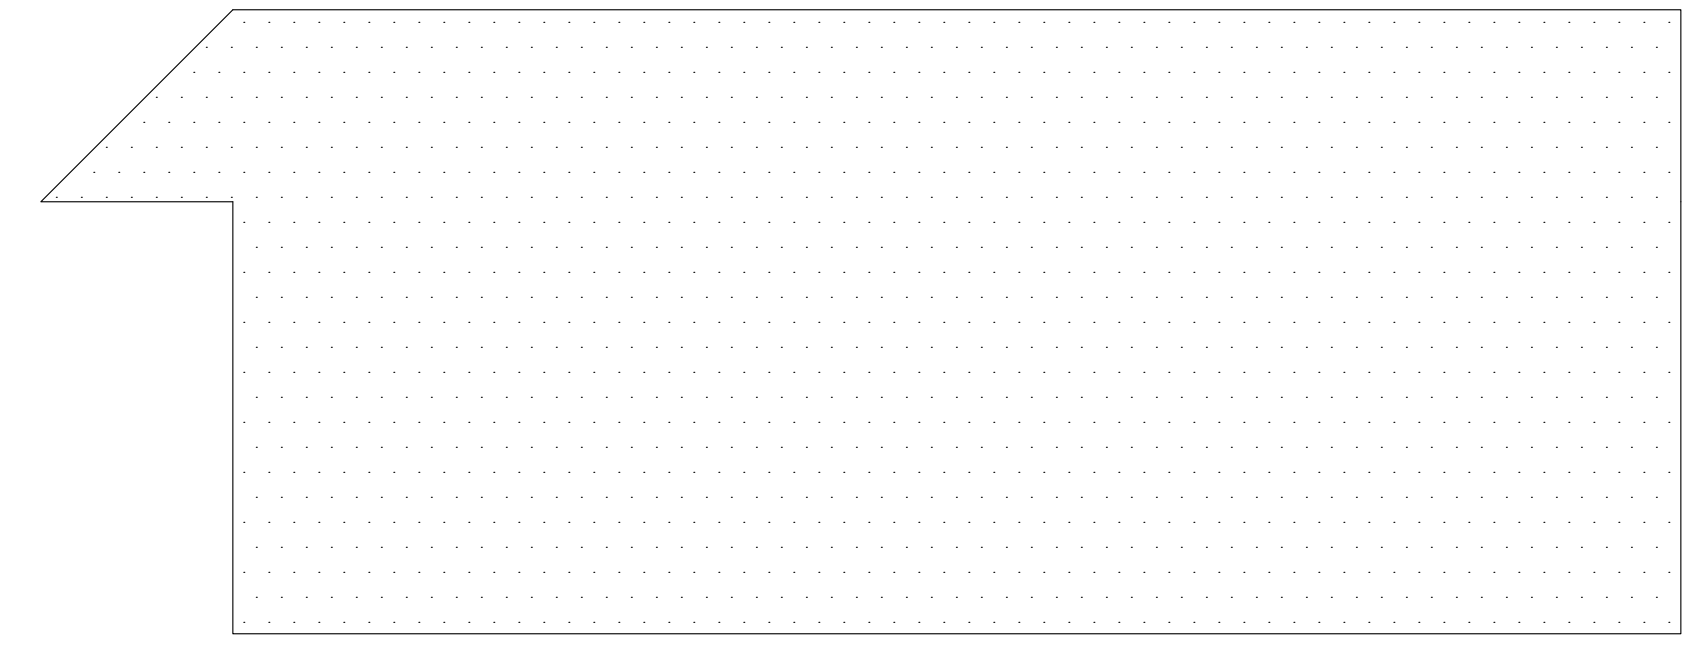

**EXISTING NORTH ELEVATION 3**  
1/4" = 1'-0"

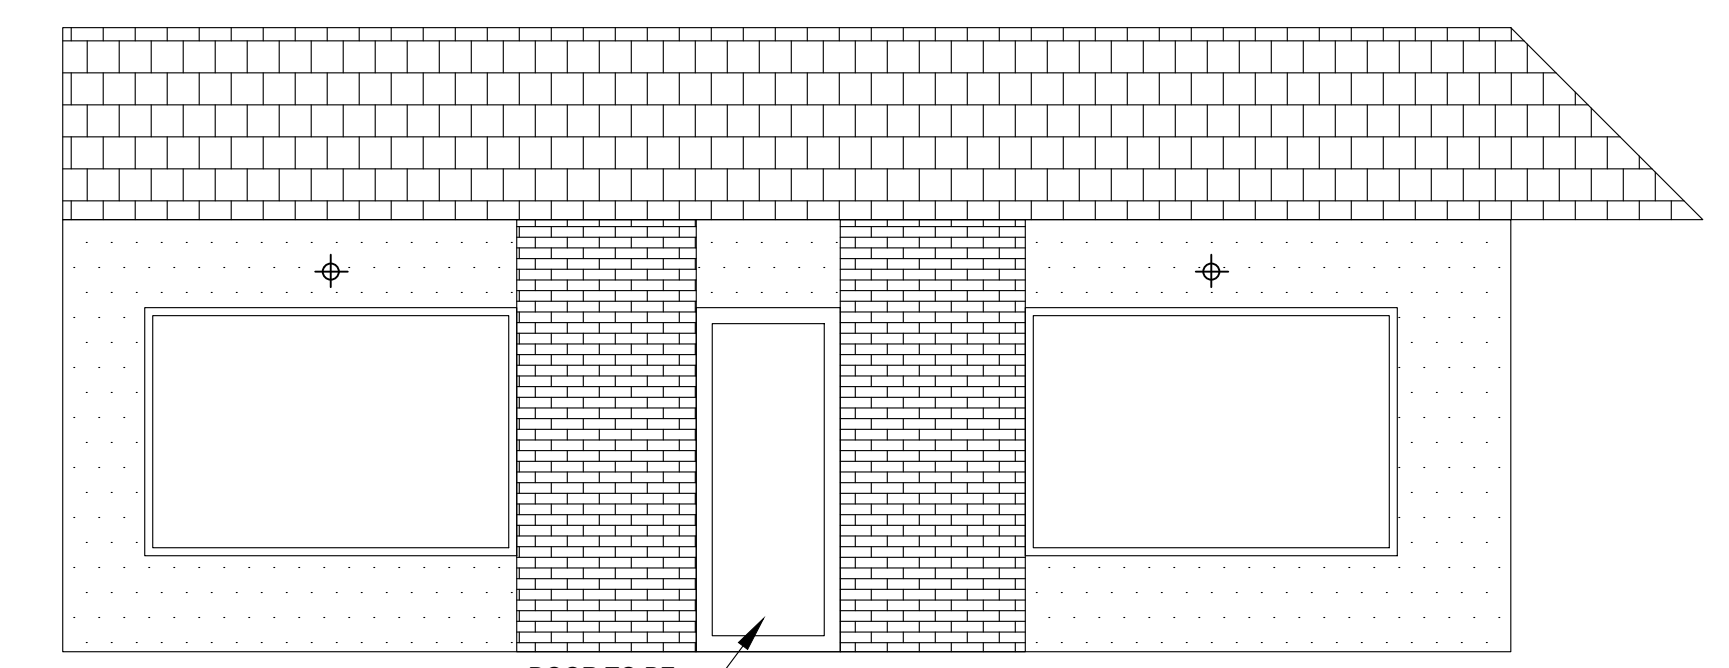

**EXISTING SOUTH ELEVATION 4**  
1/4" = 1'-0"



BUILT HOSPITALITY DESIGN  
9105 SUNSET BLVD  
WEST HOLLYWOOD, CA  
310.857.9400  
WWW.BUILT.TX.COM

**PROJECT**  
NICE DREAMS ICE CREAM  
56778 TWENTYNINE PALMS HW  
YUCCA VALLEY, CA

TITLE	DATE
DBS SUB 1	08-12-22
HEALTH DEP SUB 1	09-21-22
DBS SUB 2	10-04-22
DBS & HEALTH SUB 2	11-18-22
PLANNING DBS HEALTH SUB 3	02-27-23

**SHEET TITLE**  
EXISTING  
EXTERIOR  
ELEVATIONS

**SHEET NUMBER**  
A11.0