

# 0.0 ISOMETRIC VIEW

10-16-23

0.0  
Sheet #


revision date:

scale as noted

0.0 ISOMETRIC


project:

load in date: N/A

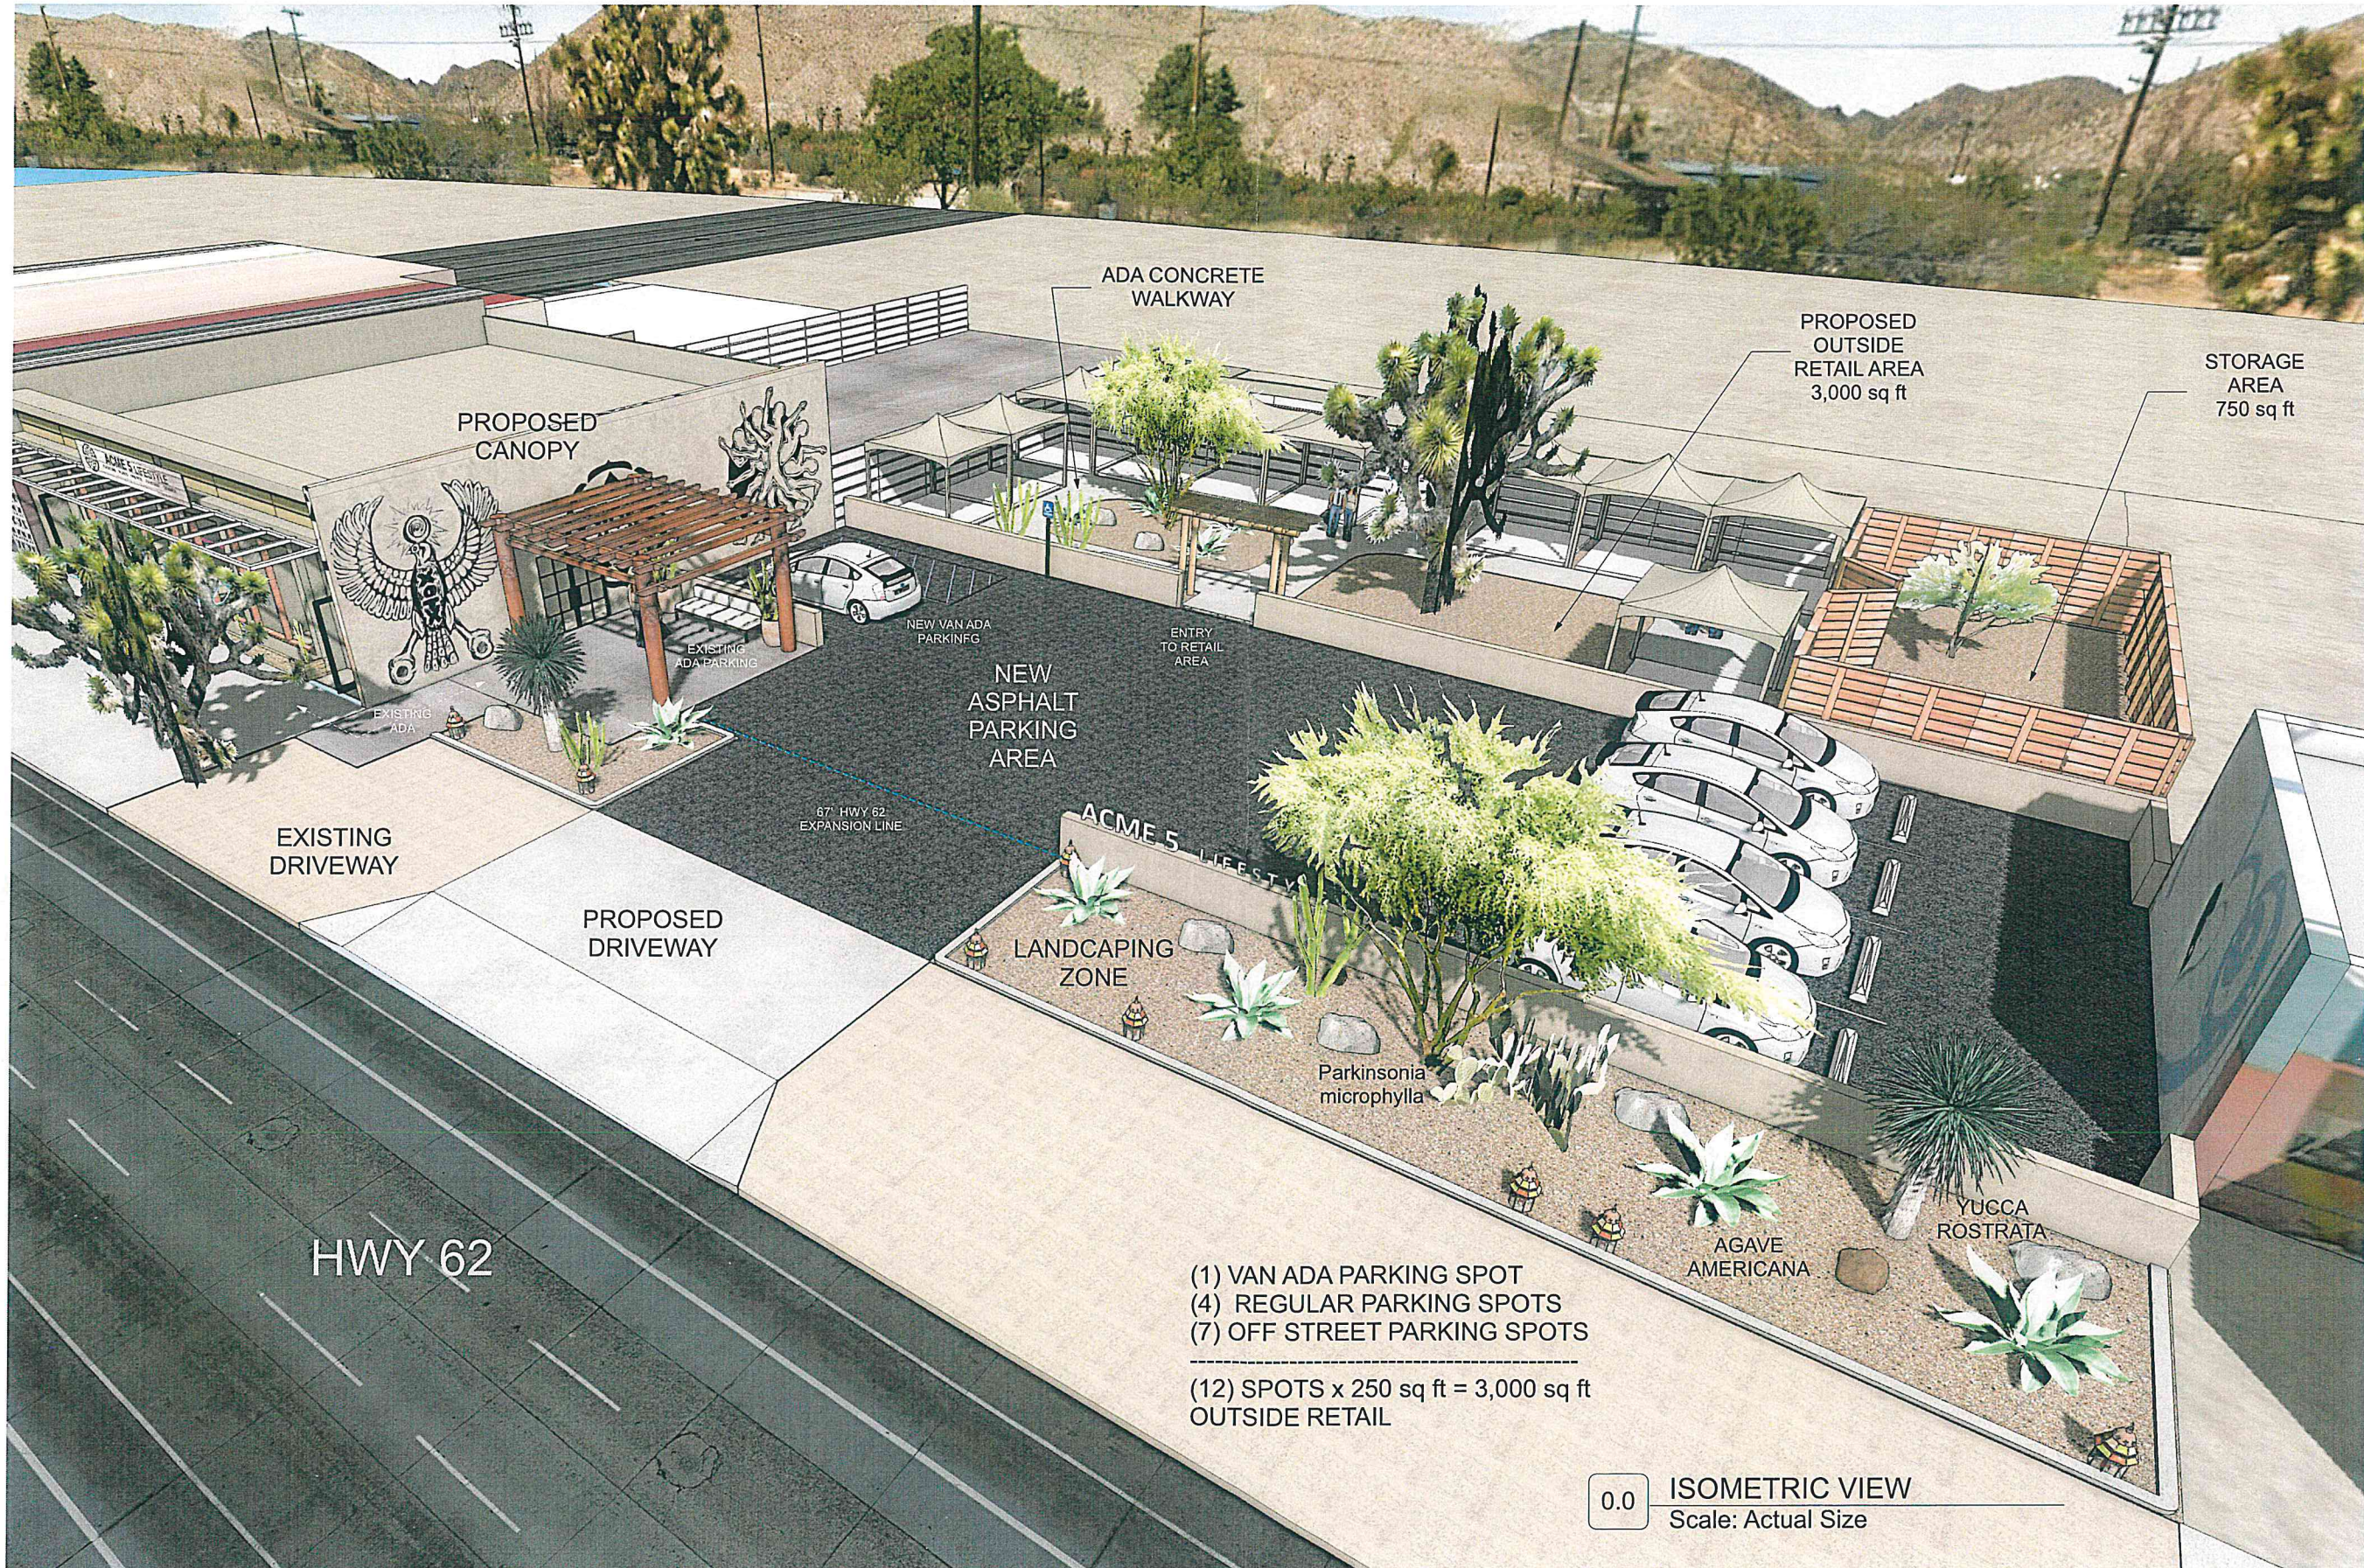


# 0.1 PLOT PLAN


10-16-23

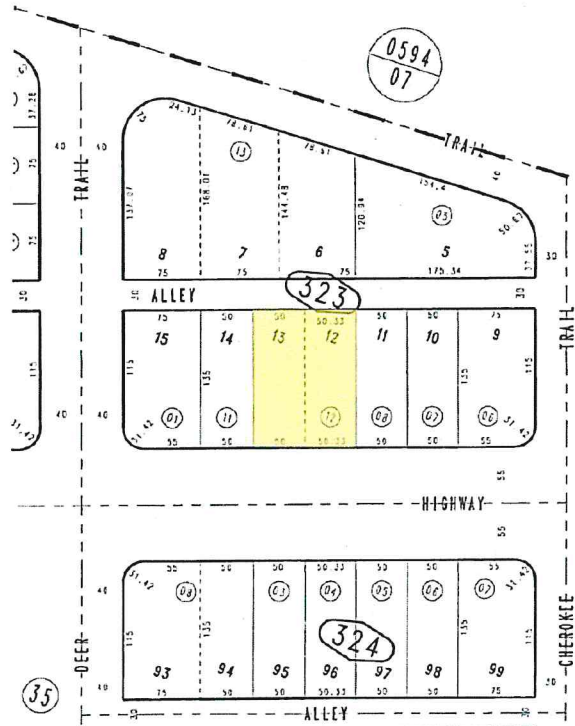

DEER TRAIL

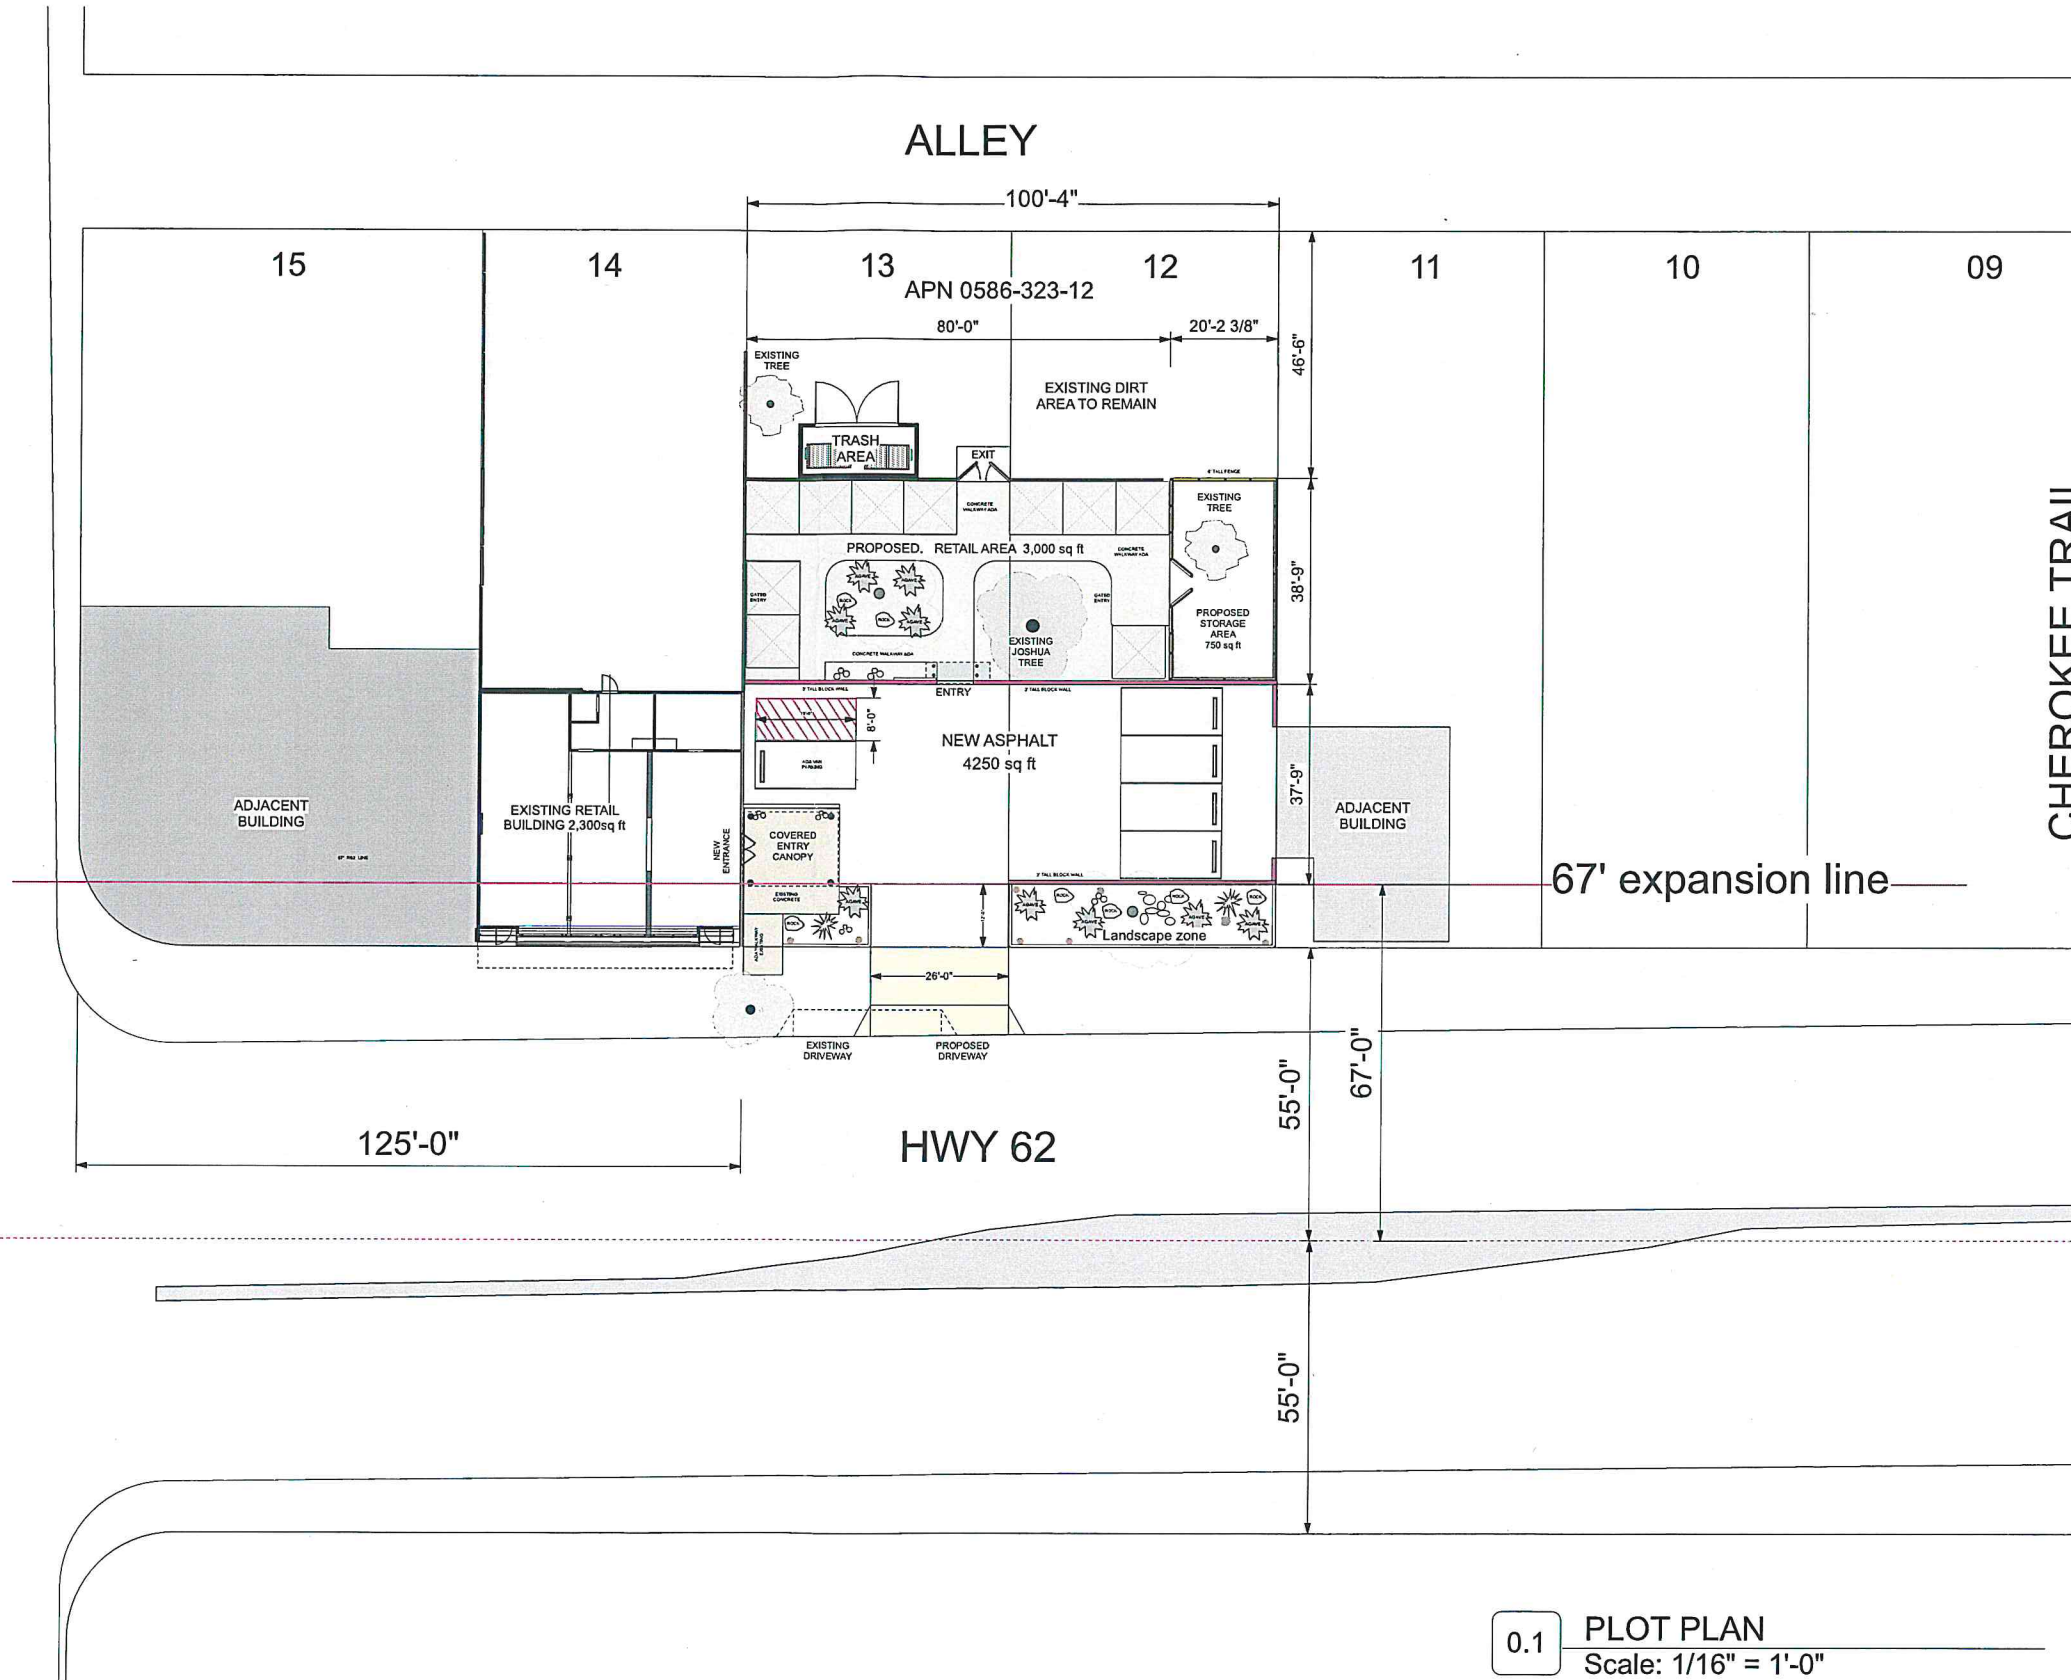

CHEROKEE TRAIL

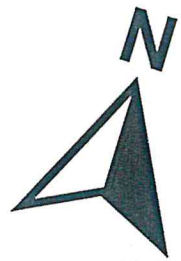

0.1 PLOT PLAN  
Scale: 1/16" = 1'-0"

0.1  
Sheet #

revision date:

scale as noted

0.1 PLOT PLAN

project:




load in date: N/A



# 0.2 SITE PLAN

10-16-23

ALLEY

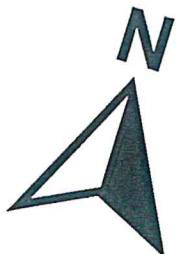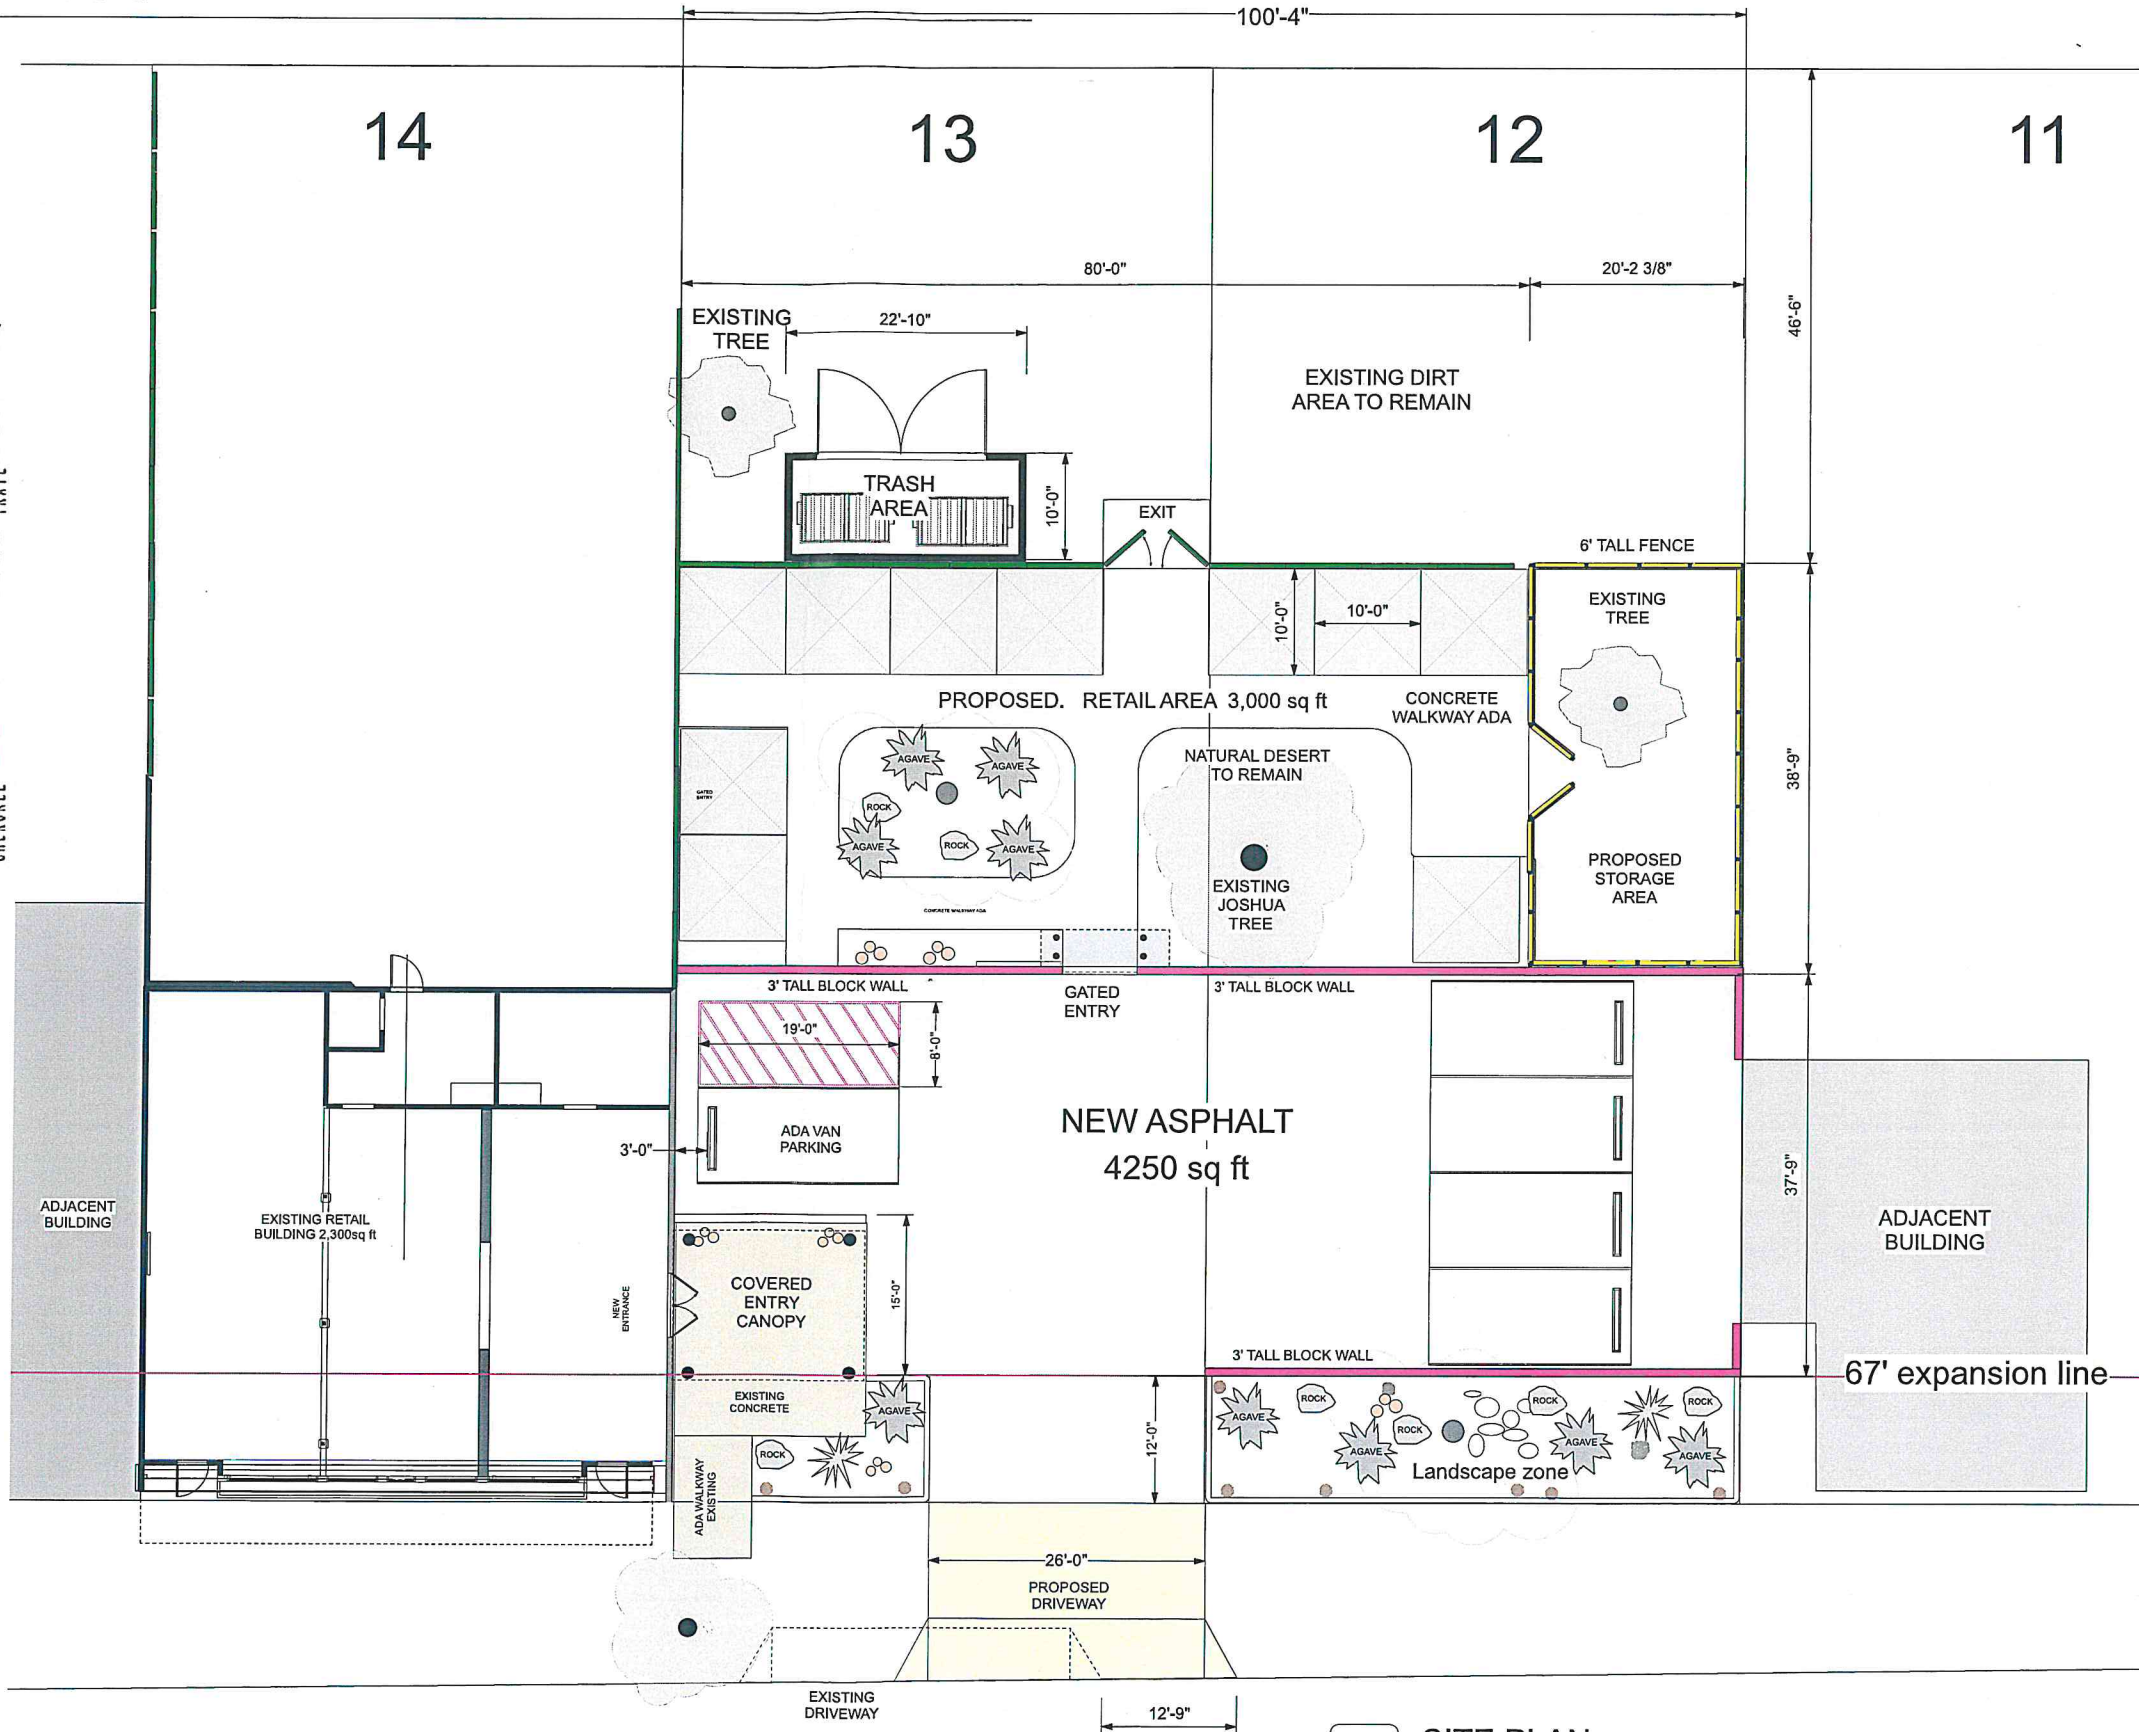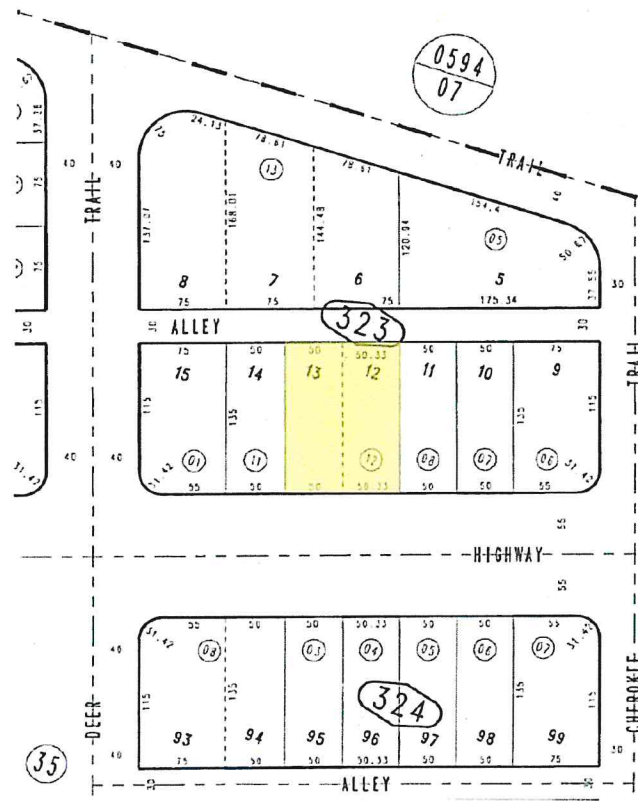

HWY 62

0.2 SITE PLAN  
Scale: 1/8" = 1'-0"

0.2  
Sheet #

revision date:

scale as noted

0.2 SITE PLAN

project:  
load in date: N/A

