

DEAP

DeVos Environmental Architecture + Planning

Thomas DeVos, AIA, LEED AP
1851 Empire Ave.
Yucca Valley, CA 92284
951.435.5533 • 951.435.5534
www.deap.com

Project Owner
56336 Tish Trail
Yucca Valley, CA 92284
951.335.5425

General Contractor
Address
Phone

Structural Engineer
Address
Phone

DATE	08/11/2011
SCALE	
PROJECT	
DATE	

56336 Tish Trail
Yucca Valley, CA 92284



0506-11-06-0000
Acreage: 1.25 AC


PROJECT:
32283

SCALE:
1/32" = 1'-0"

DRAWN BY:
DATE:
V14/2/11

SITE PLAN

A-0001

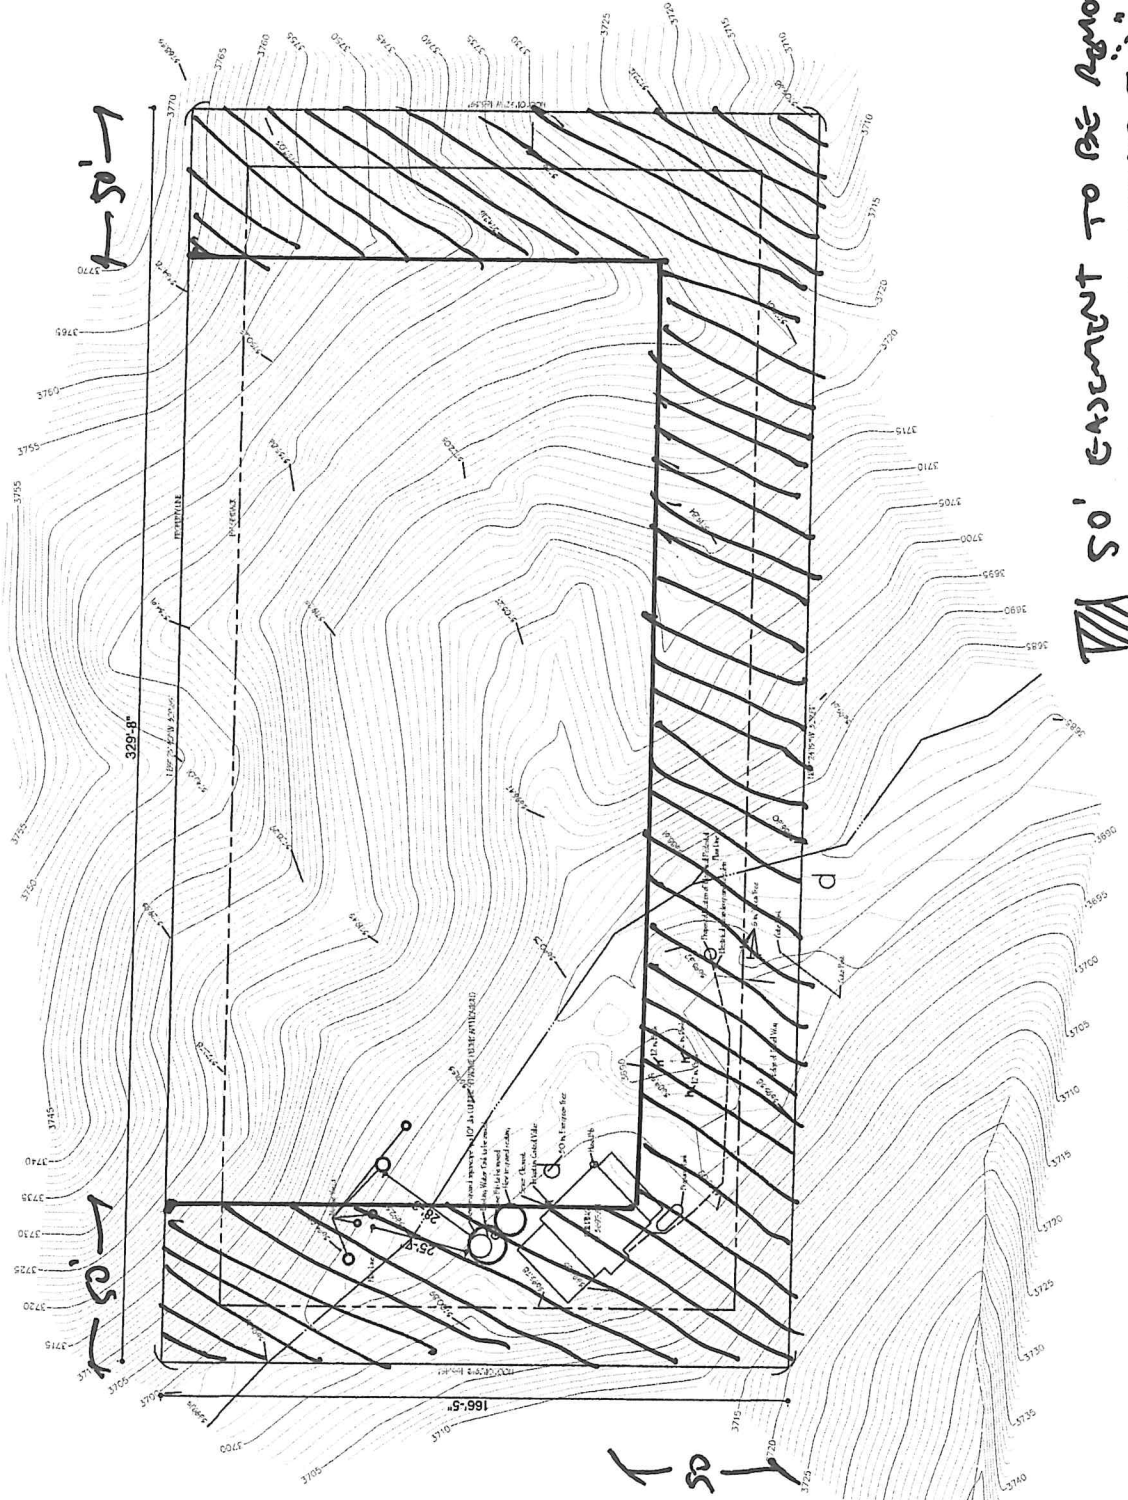

50' EXCAVATION TO BE REMOVED.
SEE SURVEYOR EXHIBIT A



2 SITE PLAN
SCALE: 1/32" = 1'-0"