

PROJECT NAME
LIVE/ WORK AND DESIGN OFFICE


LOCATION
57392 PRIMROSE DRIVE
YUCCA VALLEY,
CALIFORNIA 92284

NAME OF DEVELOPMENT
Henry Barton Hill, MS, PE


DEVELOPER/OWNER
Henry B. Hill

ENGINEER
Henry Barton Hill, MS, PE

INFORMATION

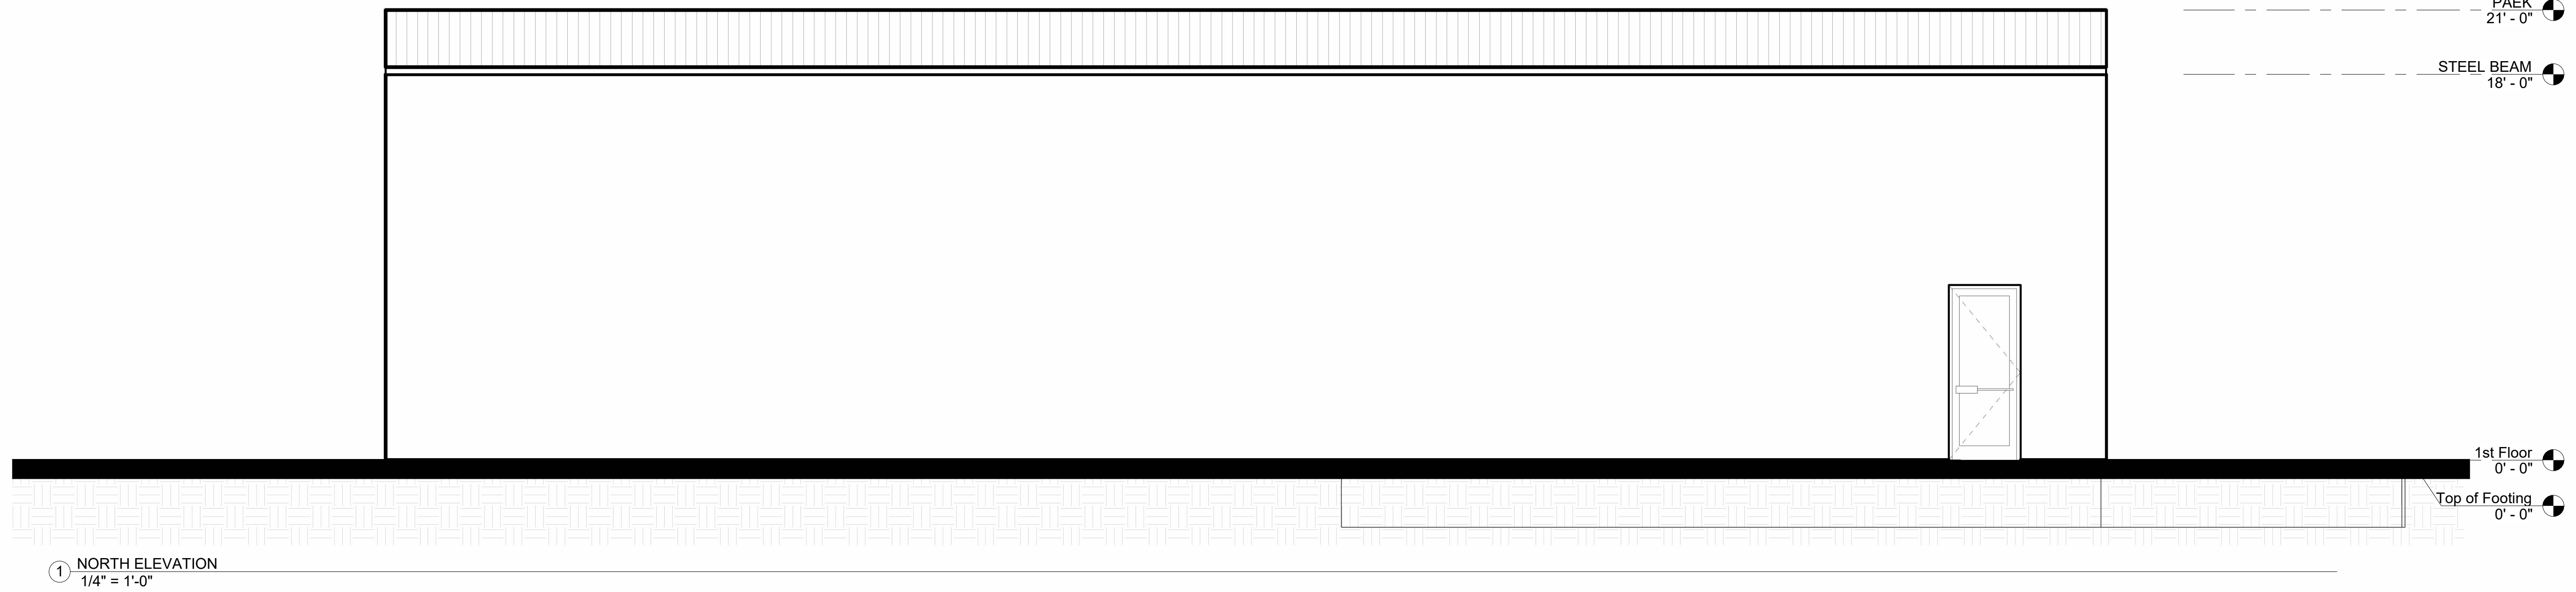

① NORTH ELEVATION
1/4" = 1'-0"

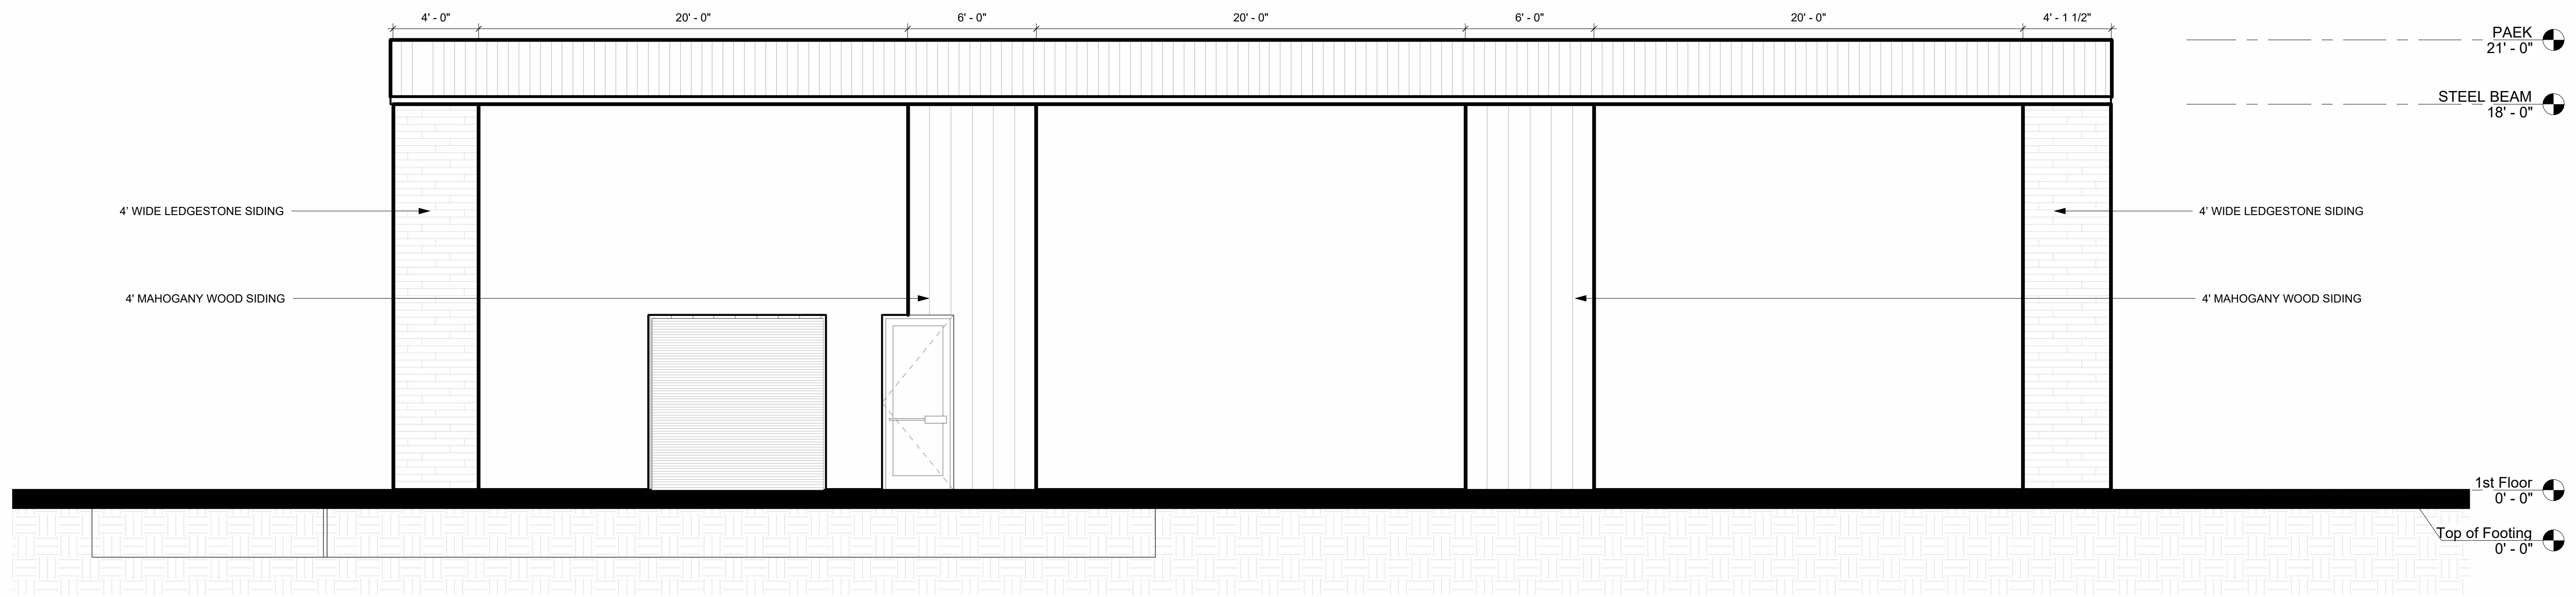

② SOUTH ELEVATION
1/4" = 1'-0"

REVISIONS		
MARK	DATE	DESCRIPTION

SHEET TITLE
EXTERIOR ELEVATIONS

DATE
11/06/2023

SHEET NUMBER

A3.0