

PROJECT NAME LIVE/ WORK AND DESIGN OFFICE

LOCATION

57392 PRIMROSE DRIVE YUCCA VALLEY, CALIFORNIA 92284

NAME OF DEVELOPMENT Henry Barton Hill, MS, PE

DEVELOPER/OWNER Henry B. Hill


ENGINEER

Top of Footing 0' - 0"

Henry Barton Hill, MS, PE

INFORMATION



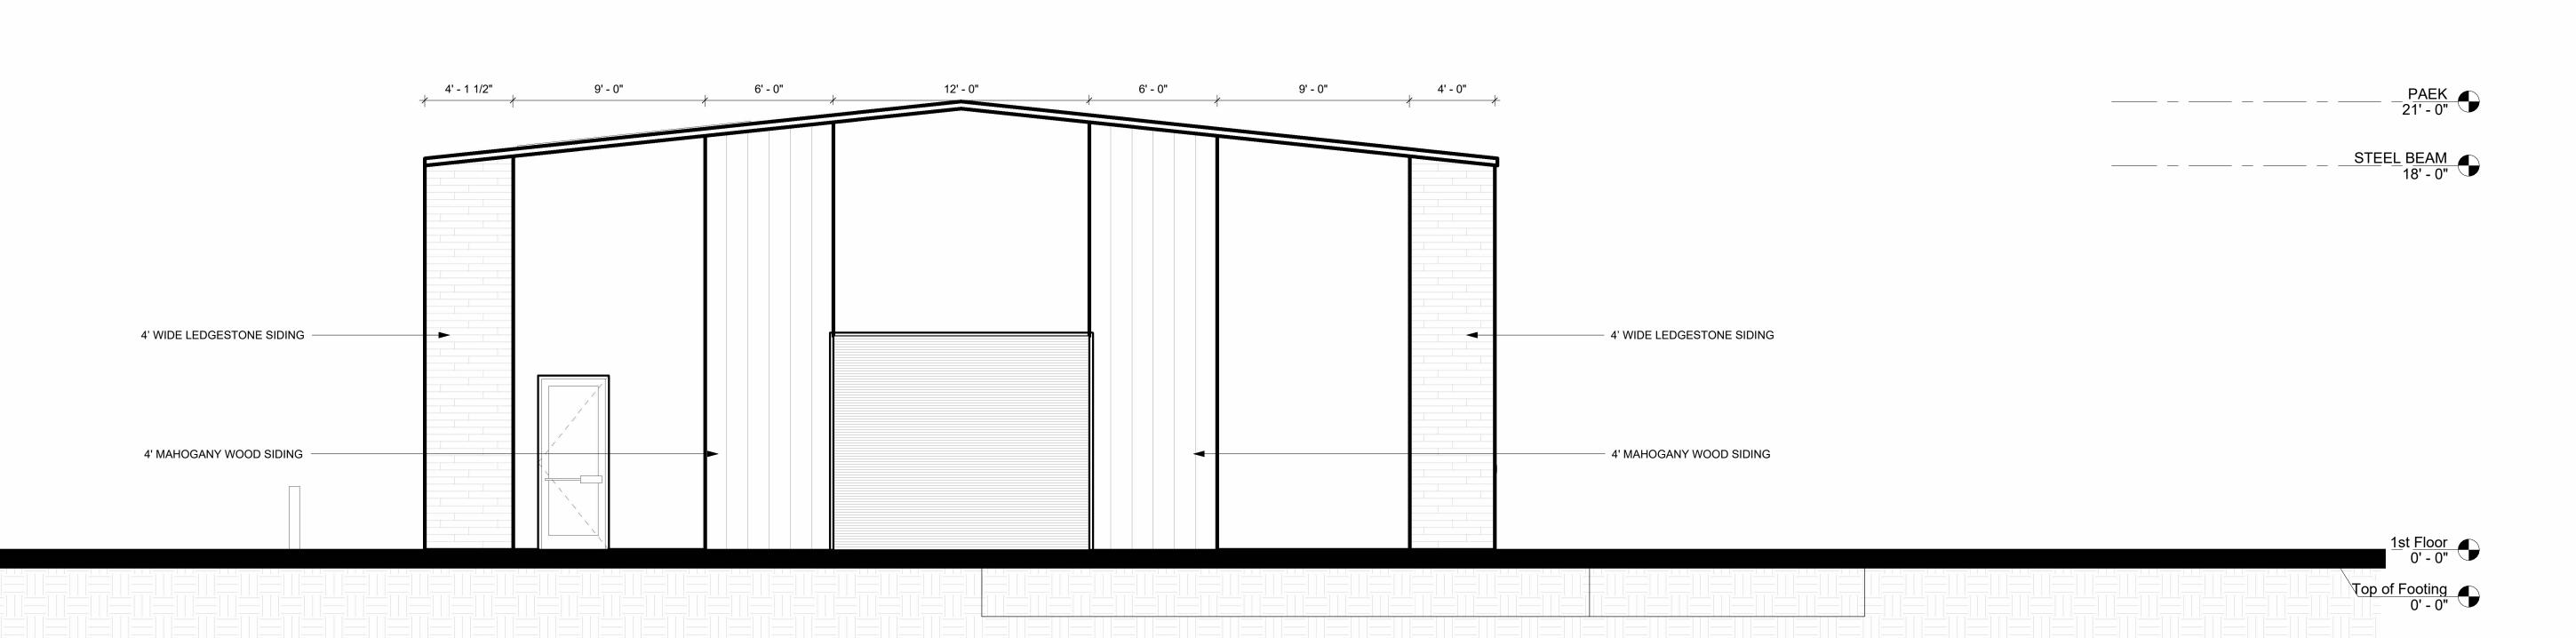

1 LEFT ELEVATION 1/4" = 1'-0"

2 RIGHT ELEVATION 1/4" = 1'-0"

SHEET TITLE

REVISIONS

MARK DATE DESCRIPTION

EXTERIOR ELEVATIONS

DATE

11/06/2023

SHEET NUMBER