


CORNER MONUMENT

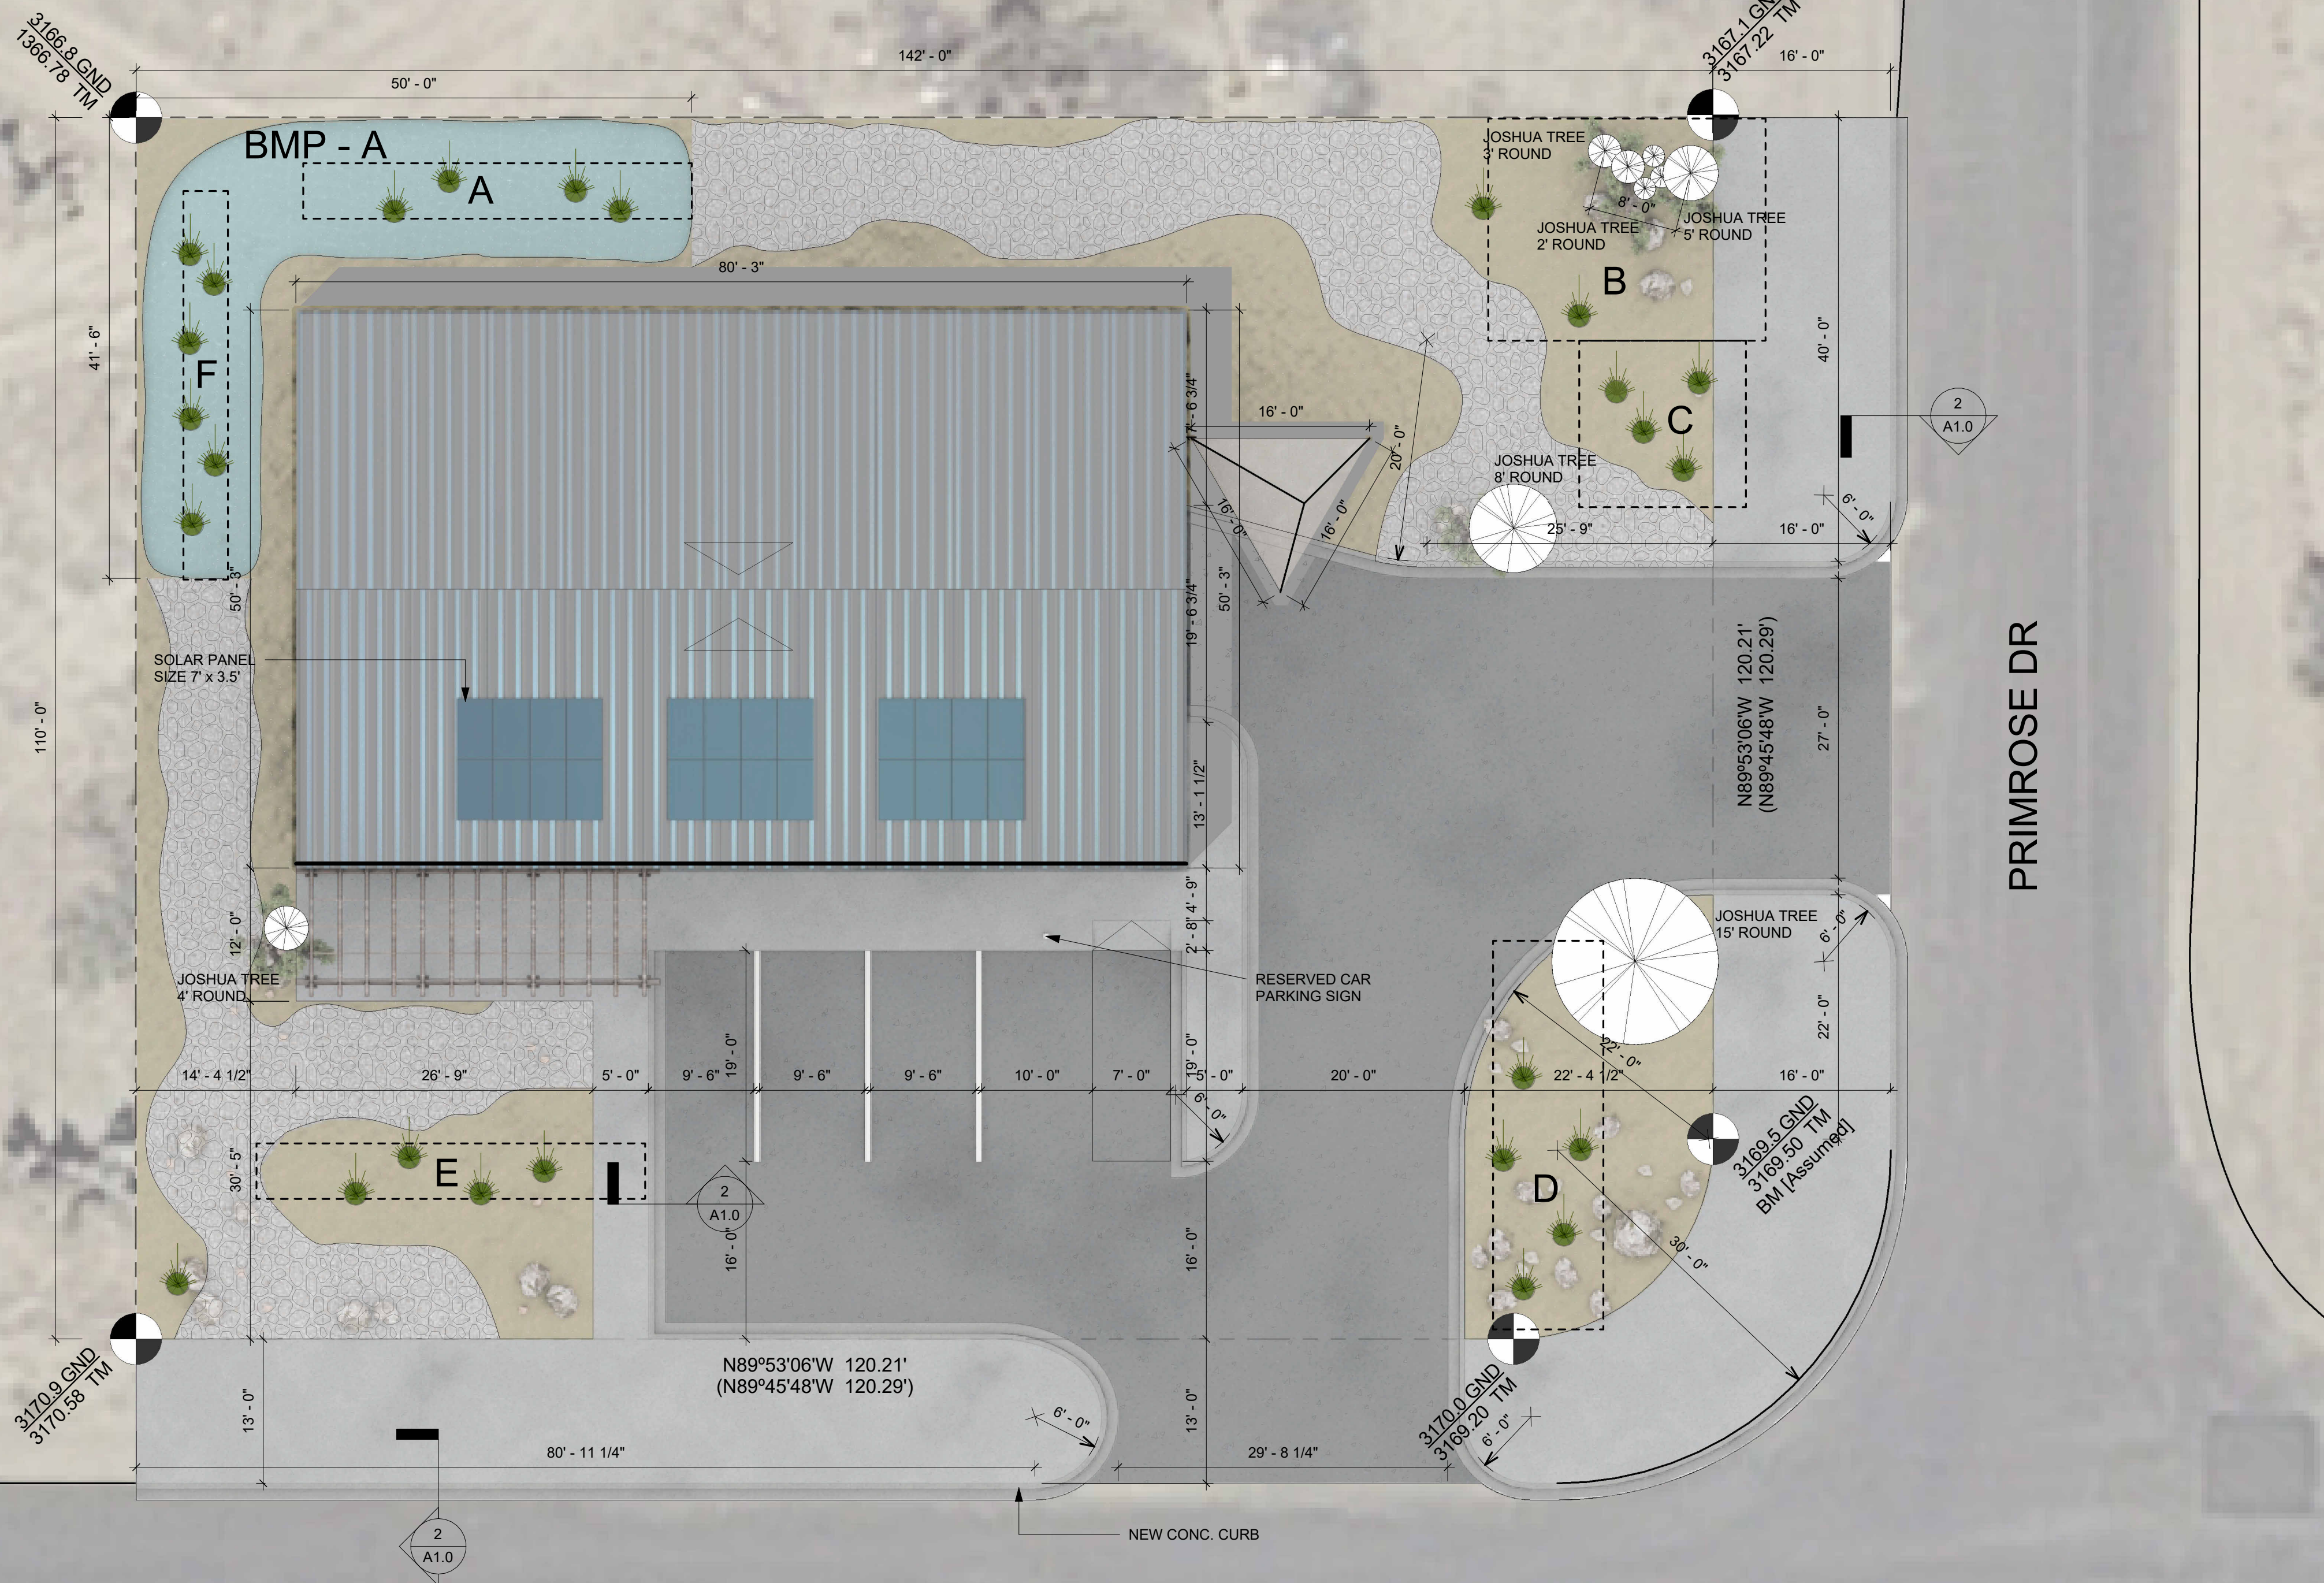

LANDSCAPE NOTES

1. PLANT MATERIAL NOT LISTED MAY BE USED, SUBJECT TO APPROVAL BY THE CITY
2. ALL LANDSCAPE PLANS AND INSTALLATIONS SHALL ALL HERE TO CITY DESIGN GUIDELINES, CODES AND REGULATIONS.
3. ALL LANDSCAPE INSTALLATION SHALL BE PERMANENTLY MAINTAINED.
4. EXISTING JOSHUA TREES FOR REMAIN/PROTECT IN PLACE.

SYMBOL	DESCRIPTION
	RETENTION BASIN
	ROCK SWALE
	PURPLE FOUNTAIN GRASS / RED YUCCA

PLANTER BOXES

- Plante box A - 35 feet X 5 feet (20 1 gallon Deer grass)
- Plante box B - 25 feet X 20 feet (10 1 gallon Deer grass)
- Plante box C - 15 feet X 15 feet (8 1 gallon Deer grass)
- Plante box D - 35 feet X 10 feet (20 1 gallon Deer grass)
- Plante box E - 35 feet X 5 feet (15 1 gallon Deer grass)
- Plante box F - 35 feet X 4 feet (15 1 gallon Deer grass)



PROJECT NAME  
LIVE/ WORK AND DESIGN OFFICE

LOCATION  
57392 PRIMROSE DRIVE  
YUCCA VALLEY,  
CALIFORNIA 92284

NAME OF DEVELOPMENT  
Henry Barton Hill, MS, PE


DEVELOPER/OWNER  
Henry B. Hill

ENGINEER  
Henry Barton Hill, MS, PE


INFORMATION



1 LANDSCAPE SITE PLAN  
1" = 10'-0"

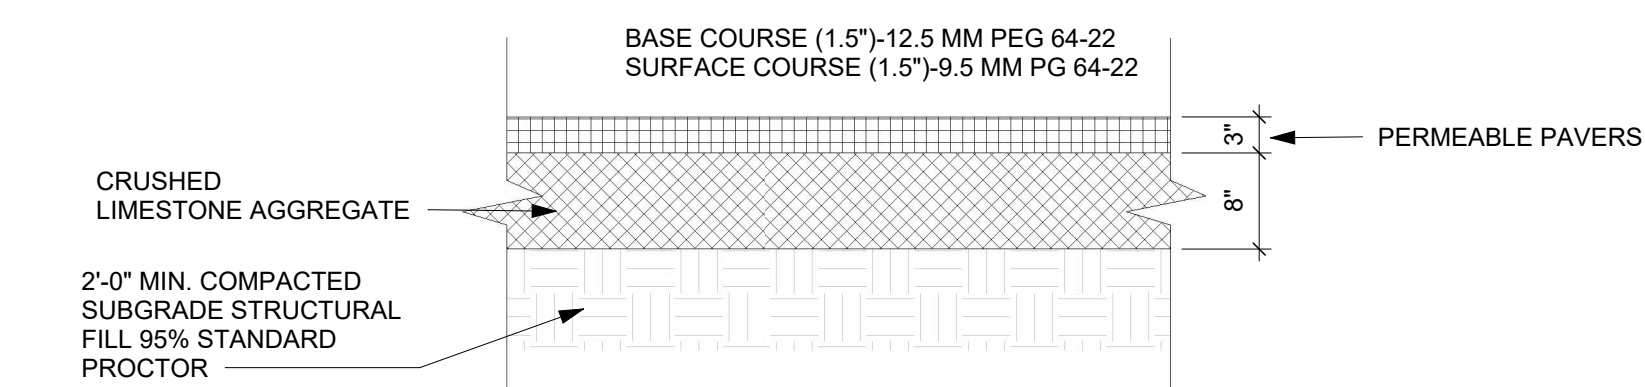

2 HARDSCAPE PERMEABLE PAVERS DTL -(LIGHT DUTY) ALTERNATIVE  
3/4" = 1'-0"

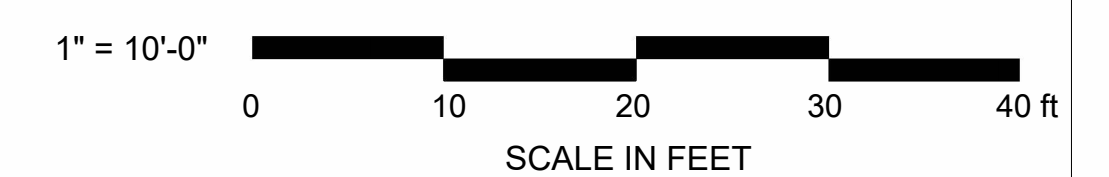

REVISIONS		
MARK	DATE	DESCRIPTION

SHEET TITLE  
LANDSCAPE SITE PLAN

DATE  
11/06/2023

SHEET NUMBER

LS2.0