



### BLDG TYPE "B" SIDE ELEVATION


NOTE: ONE ELEVATION SHOWN FOR SIDE AND END ELEVATIONS AS OPPOSITE ELEVATIONS ARE IDENTICAL

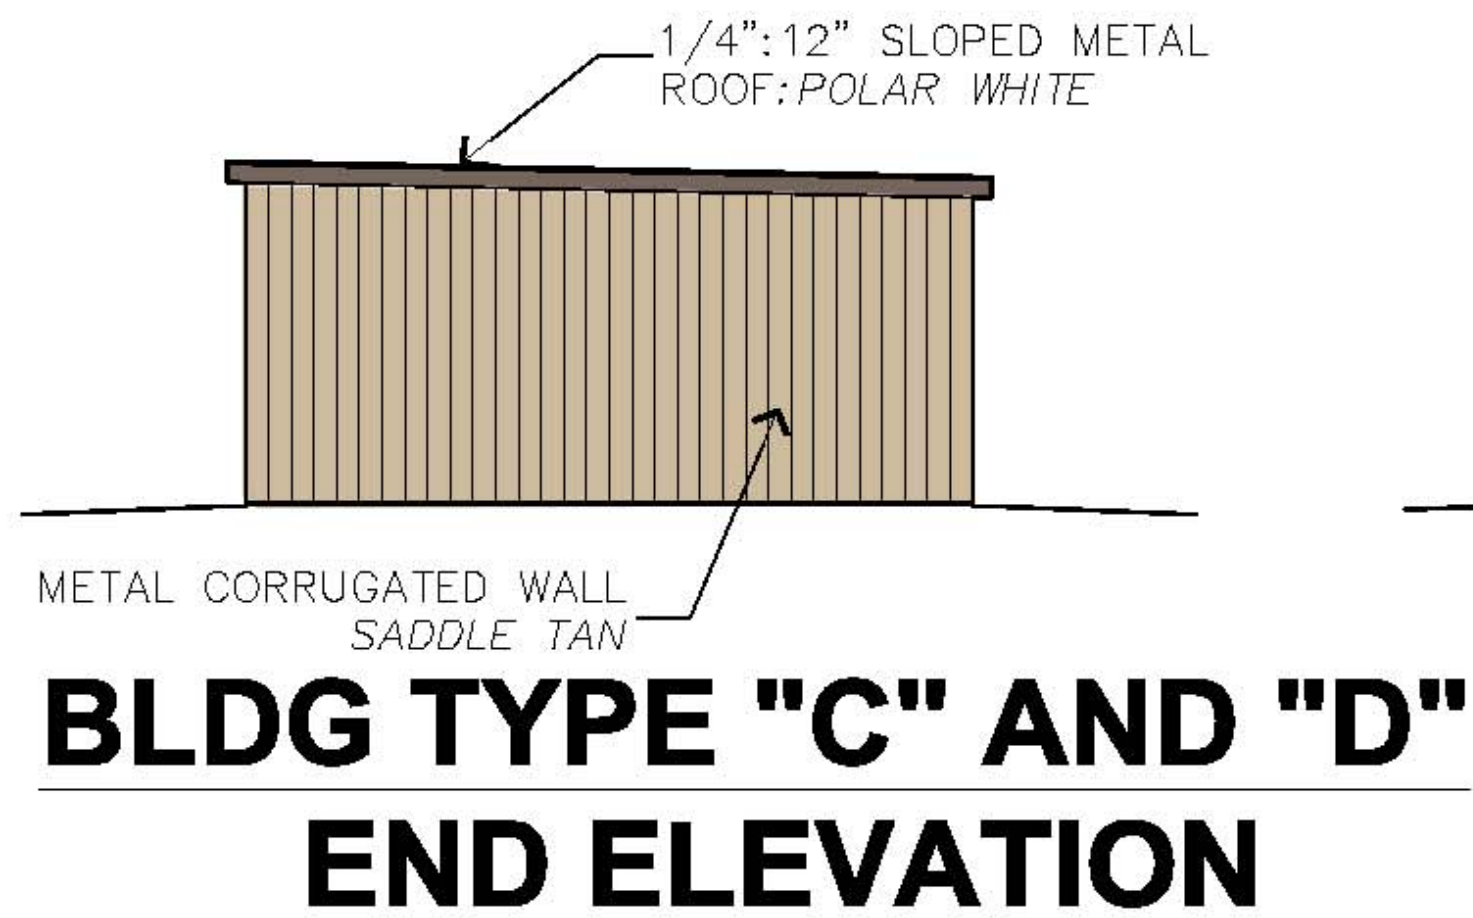

### BLDG TYPE "C" AND "D" END ELEVATION

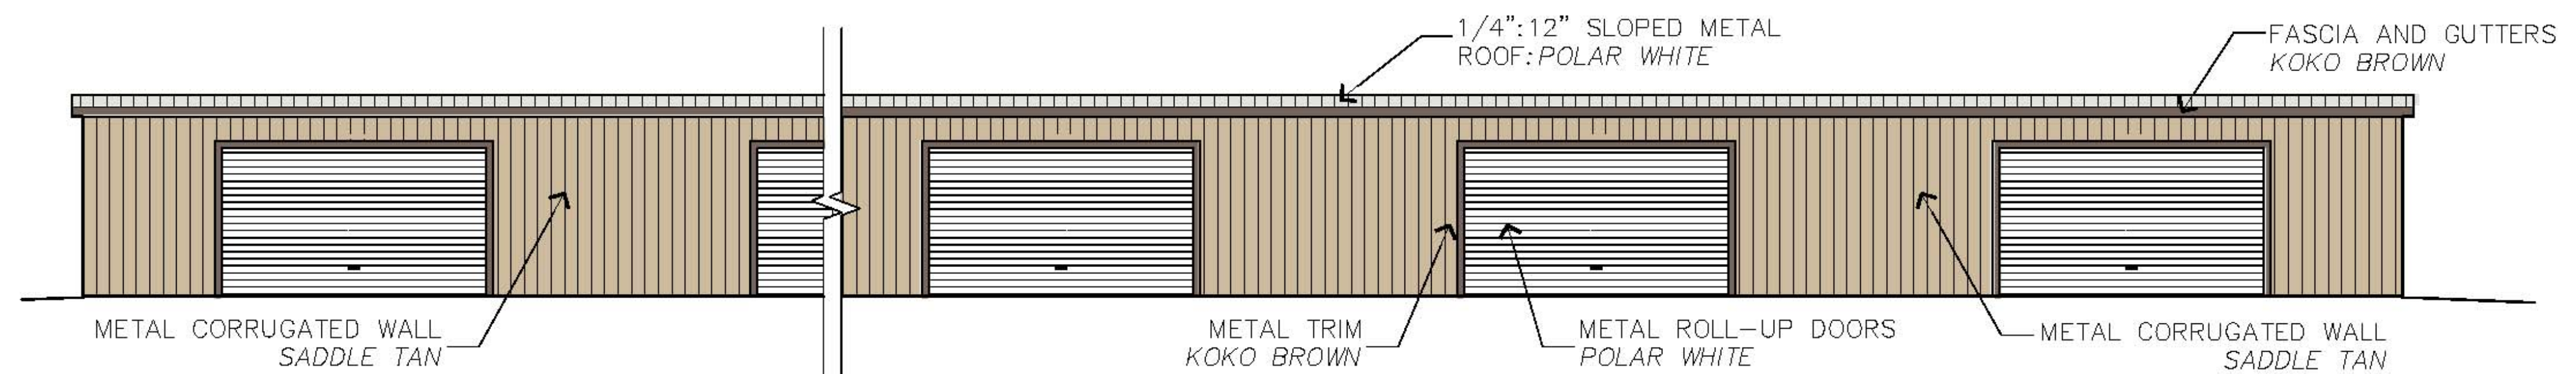


### BLDG TYPE "C" AND "D" SIDE ELEVATION

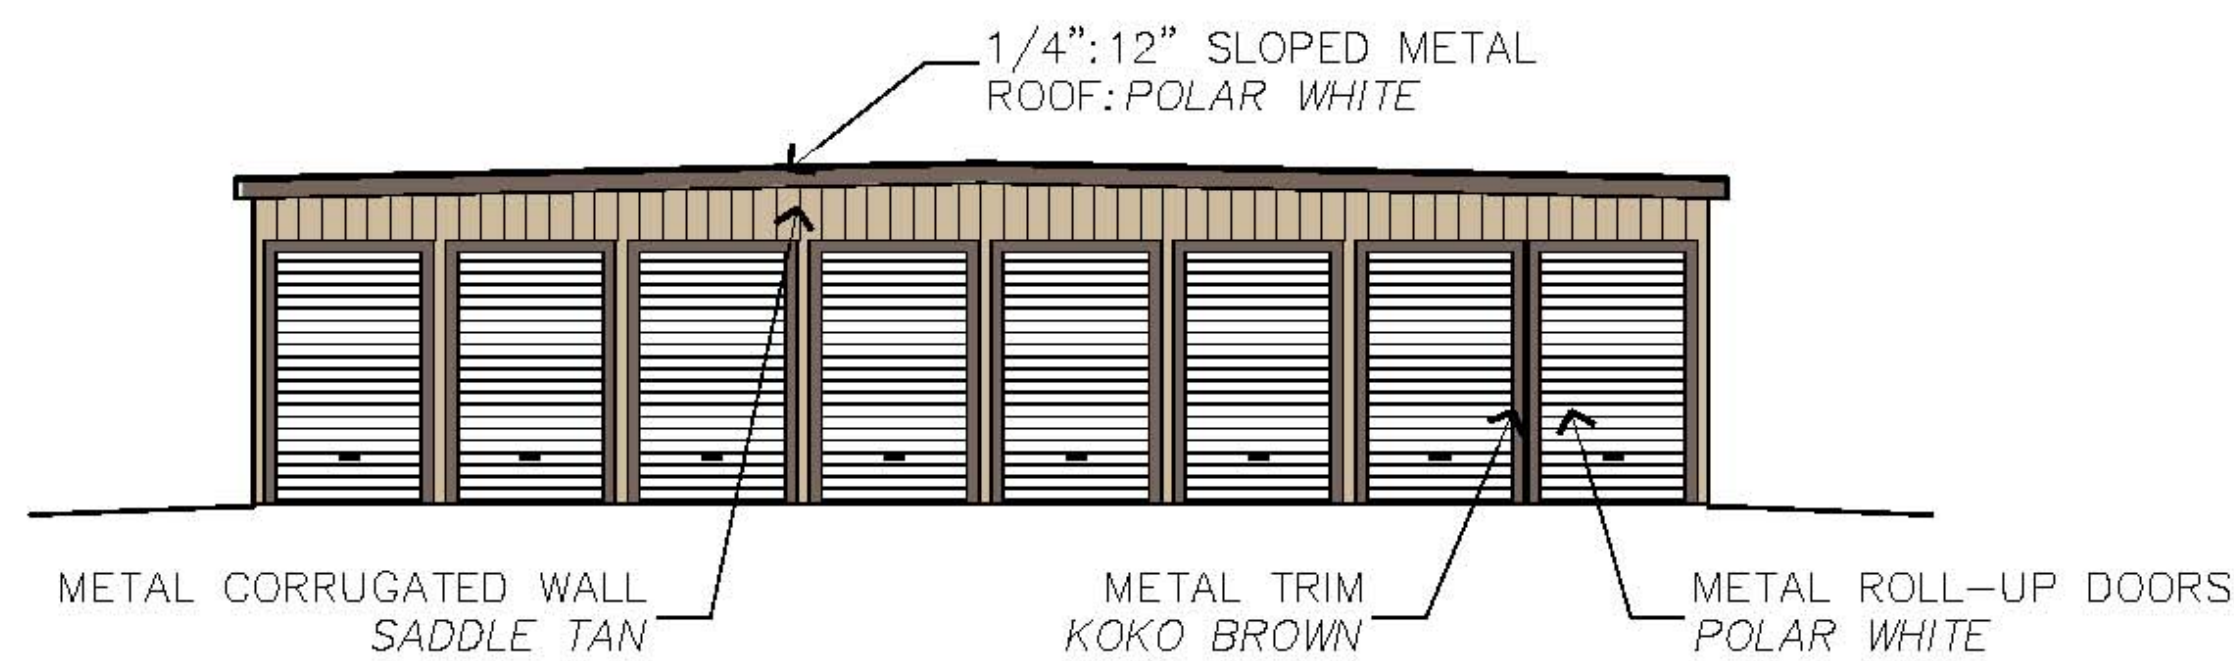


### BLDG TYPE "A" END ELEVATION

- NOTES:
1. ALL METAL TO BE 26 GA. UNLESS NOTED OTHERWISE
  2. ALL ROOF AND WALL PANELS TO BE 80k PSI GALVANIZED STEEL (GALVALUME+ OR BETTER)
  3. ALL DOOR HANDLES TO BE 15" FROM GROUND MIN. AND 48" FROM GROUND MAX.
  4. GUTTERS AND DOWNSPOUTS INTEGRAL WITH METAL ROOF OVERHANGS AND EAVES WITH COLOR: EMPIRE SIG 200 KOKO BROWN
  5. BOLLARDS TO BE YELLOW REFLECTIVE PAINT AND OR WITH REFLECTED STRIPES.
  6. PROVIDE 4' HT. WAINSCOT AT UNITS VISIBLE FROM STREET. COLOR: EMPIRE SIG 200 CHARCOAL GRAY
  7. ALL COLORS TO BE EMPIRE SIGNATURE 200 STANDARD COLORS.

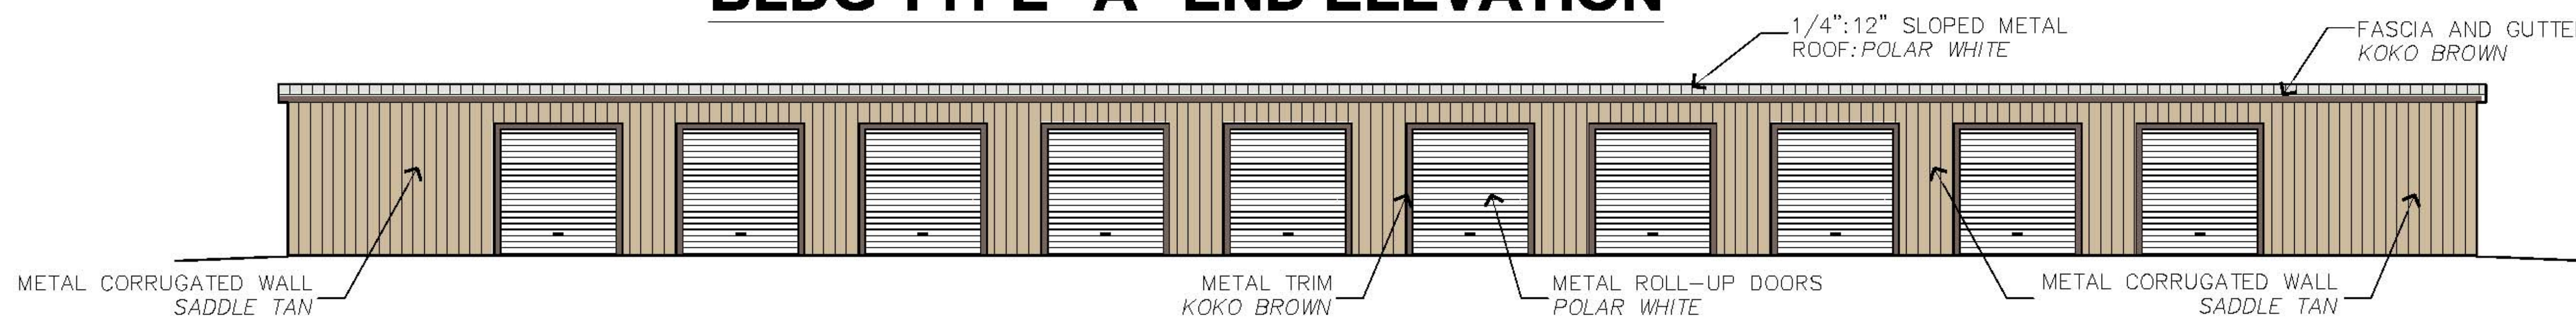

### BLDG TYPE "A" SIDE ELEVATION

NOTE: ONE ELEVATION SHOWN FOR SIDE AND END ELEVATIONS AS OPPOSITE ELEVATIONS ARE IDENTICAL

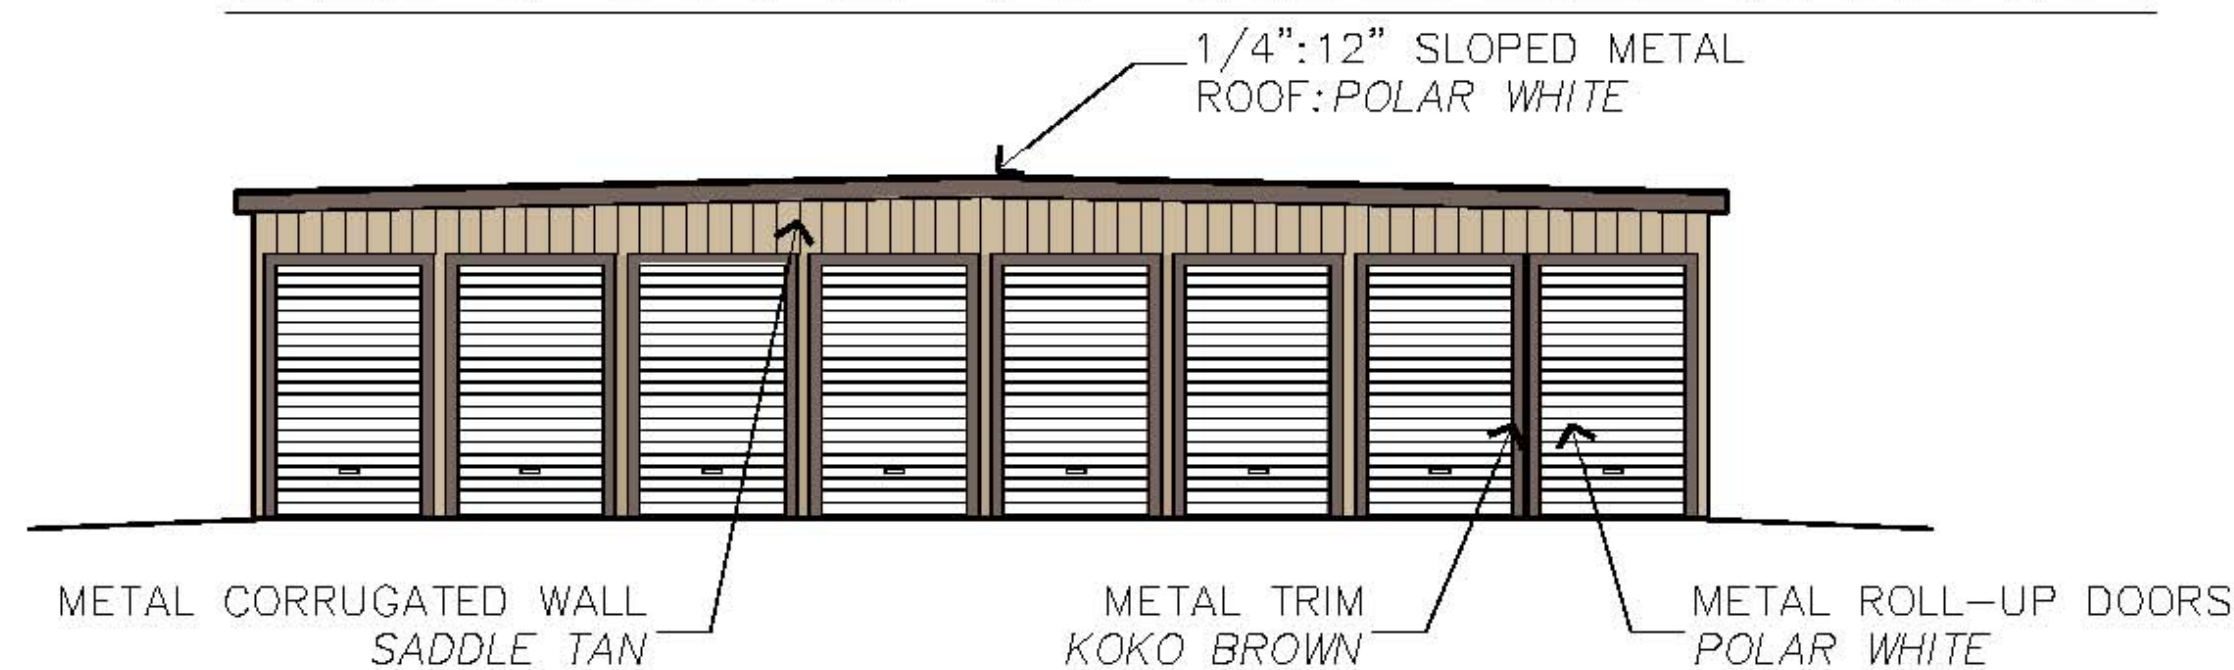

### BLDG TYPE "B" END ELEVATION

PROPOSED COLORS:

- MAIN BUILDING SIDING SADDLE TAN
- WAINCOTING CHARCOAL GRAY
- ROLL-UP/OFC DOORS POLAR WHITE
- TRIM, GUTTERS, FASCIA KOKO BROWN

IF THESE DRAWINGS ARE SMALLER THAN 36" X 24" THEY HAVE BEEN REDUCED.  
 CONTRACTOR SHALL VERIFY ALL DIMENSIONS.  
 THESE DRAWINGS AND SPECIFICATIONS AS INSTRUMENTS OF SERVICE REMAIN THE PROPERTY OF DRP ENTERPRISES LLC AND SHALL NOT BE USED FOR ANY OTHER PURPOSE OTHER THAN THOSE FOR WHICH THEY HAVE BEEN SUPPLIED OR PREPARED.  
 THESE DRAWINGS SHALL NOT BE REPRODUCED, COPIED OR TRACED WITHOUT THE WRITTEN CONSENT OF DRP ENTERPRISES LLC  
 COPYRIGHT © 2022

No.	Revision / Issue	Drawn by	Checked by	Date
	PRELIM		DRP	05-25-22



Engineer

Project Owner  
**ROB BILLINGS**  
 SUN MESA ROAD  
 YUCCA VALLEY, CA

Project  
**PROPOSED MINI STORAGE**  
 S.E. CORNER  
 NEWTON LANE AND SUN MESA ROAD

**SCALE**  
 3/16" = 1'-0"

Project Number & Sheet Number  
**T-4.0**

IF THESE DRAWINGS ARE SMALLER THAN 36" X 24" THEY HAVE BEEN REDUCED.  
 CONTRACTOR SHALL VERIFY ALL DIMENSIONS.  
 THESE DRAWINGS AND SPECIFICATIONS AS INSTRUMENTS OF SERVICE REMAIN THE PROPERTY OF DRP ENTERPRISES LLC AND SHALL NOT BE USED FOR ANY OTHER PURPOSE OTHER THAN THOSE FOR WHICH THEY HAVE BEEN SUPPLIED OR PREPARED.  
 THESE DRAWINGS SHALL NOT BE REPRODUCED, COPIED OR TRACED WITHOUT THE WRITTEN CONSENT OF DRP ENTERPRISES LLC  
 COPYRIGHT © 2022

No.	Revision / Issue	Drawn by	Checked by	Date
	PRELIM		DRP/BS	09-29-22




Engineer

Project Owner  
**ROB BILLINGS**  
 SUN MESA ROAD  
 YUCCA VALLEY, CA


Project  
**PROPOSED MINI STORAGE**  
 S.E. CORNER  
 NEWTON LANE AND SUN MESA ROAD

**SCALE**  
 3/16" = 1'-0"


Project Number & Sheet Number  
**T-4.1**

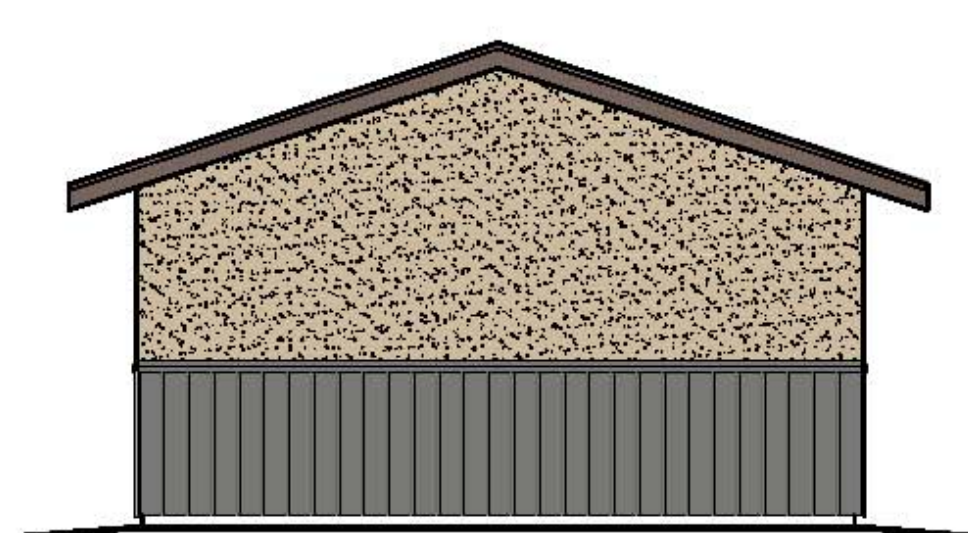

**EAST ELEVATION**

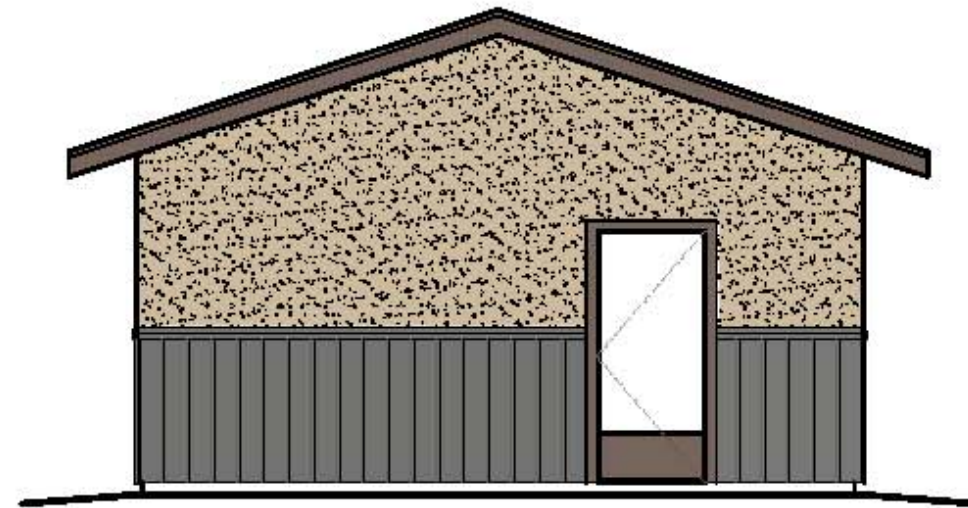

**WEST ELEVATION**

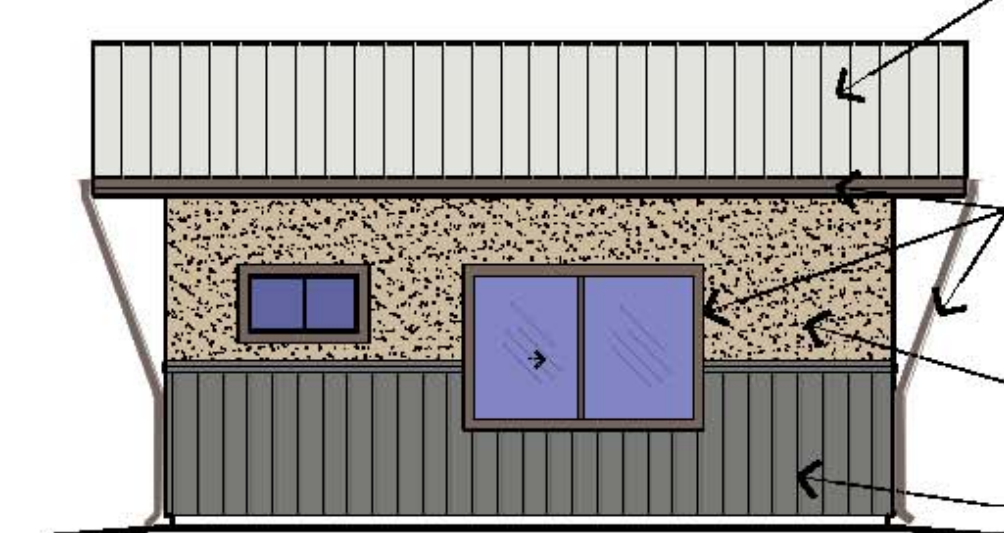

**SOUTH ELEVATION**



**NORTH ELEVATION**

3/16" = 1'-0"

- CLASS "A" METAL  
ROOF COLOR:  
POLAR WHITE
- TRIM, GUTTERS,  
FASCIA:  
KOKO BROWN
- STUCCO COLOR:  
SADDLE TAN
- WAINCOTING  
COLOR:  
CHARCOAL GRAY

ALL COLORS:  
EMPIRE SIGNATURE  
200 STANDARD  
COLORS

PROPOSED COLORS:

MAIN BUILDING SIDING  
SADDLE TAN

WAINCOTING  
CHARCOAL GRAY

ROLL-UP/OFC DOORS  
POLAR WHITE

TRIM, GUTTERS, FASCIA  
KOKO BROWN



## SAMPLE PERSPECTIVE ELEVATIONS

NOTE: THESE PERSPECTIVE ELEVATIONS ARE REPRESENTATIVE ONLY, TO ILLUSTRATE THE TYPE OF METAL BUILDING PROPOSED.

IF THESE DRAWINGS ARE SMALLER THAN 36" X 24" THEY HAVE BEEN REDUCED.  
 CONTRACTOR SHALL VERIFY ALL DIMENSIONS.  
 THESE DRAWINGS AND SPECIFICATIONS AS INSTRUMENTS OF SERVICE REMAIN THE PROPERTY OF DRP ENTERPRISES LLC AND SHALL NOT BE USED FOR ANY OTHER PURPOSE OTHER THAN THOSE FOR WHICH THEY HAVE BEEN SUPPLIED OR PREPARED.  
 THESE DRAWINGS SHALL NOT BE REPRODUCED, COPIED OR TRACED WITHOUT THE WRITTEN CONSENT OF DRP ENTERPRISES LLC  
 COPYRIGHT © 2022

No.	Revision / Issue	Drawn by	Checked by	Date
PRELIMS		DRP/JS		08-03-22



Engineer

Project Owner  
**ROB BILLINGS**  
 SUN MESA ROAD  
 YUCCA VALLEY, CA

Project  
**PROPOSED  
 MINI STORAGE**  
 S.E. CORNER  
 NEWTON LANE AND SUN  
 MESA ROAD

**SCALE**  
 3/16" = 1'-0"

Project Number & Sheet Number  
**T-4.2**