




01 NORTH ELEVATION (FRONT)
SCALE: 1/4" = 1'-0"

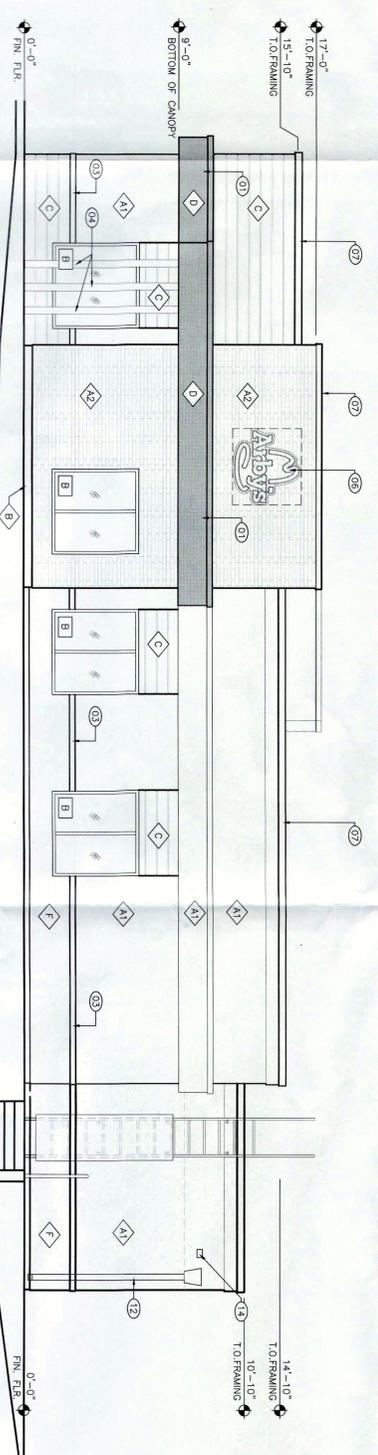

02 EAST ELEVATION (SIDE)
SCALE: 1/4" = 1'-0"

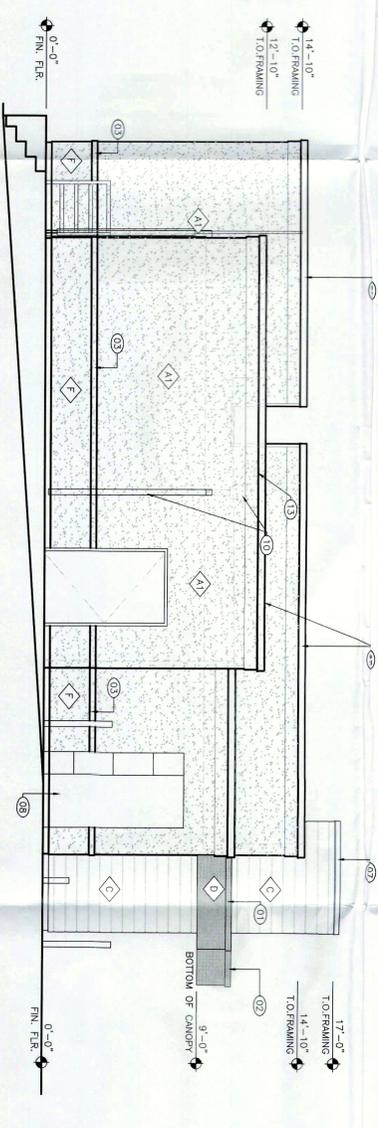

03 SOUTH ELEVATION (REAR)
SCALE: 1/4" = 1'-0"

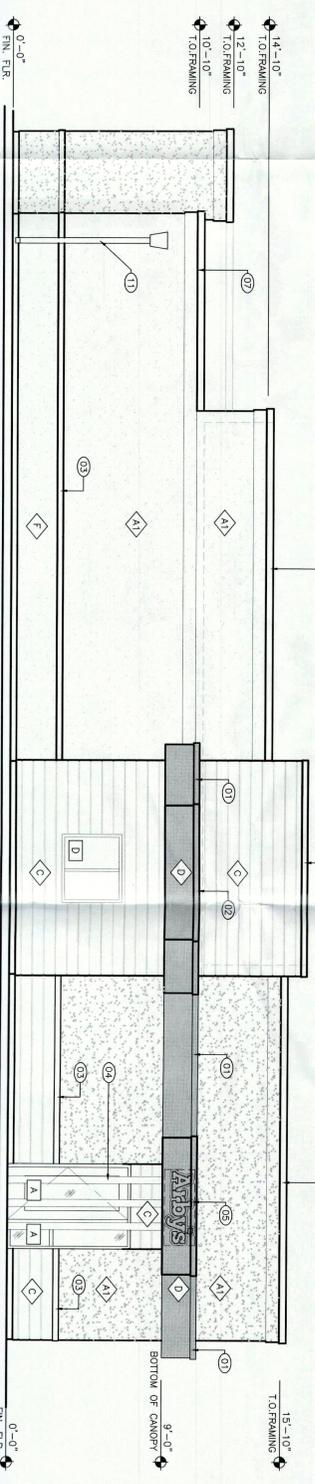

04 WEST ELEVATION (SIDE)
SCALE: 1/4" = 1'-0"

GLASS TYPES	
A	1" CLEAR TEMPERED INSULATED GLASS UNIT - LOW E
B	1" CLEAR INSULATED GLASS UNIT - LOW E
C	EXISTING WINDOW, DOOR
D	1/4" CLEAR TEMPERED SAFETY GLASS IN DRIVE-THRU
E	1" SPANDREL TEMPERED GLASS UNIT

REV #	#	EXTERIOR ELEVATION KEYNOTES
	01	PRE-FINISHED BRACK-METAL CANOPY/RIBBON OTHERS
	02	4" TALL X 1" PROJECTION EIFS BAND - ALON T.O. BAND WITH T.O. DINING STOREFRONT WINDOW SILL, TP.
	03	PRE-FINISHED STEEL SUPPORT COLUMNS AT TOWER CANOPY
	04	HORIZONTAL - ARBY'S SIGNAGE AT RIGHT SIDE ELEVATION - G.C. TO PROVIDE POWER AND LOCATE POWER SUPPLY AS DIRECTED BY SIGNAGE SUPPLIER
	05	ARBY'S SIGNAGE AT FRONT ELEVATION - G.C. TO PROVIDE SUPPLIER LOCATE POWER SUPPLY AS DIRECTED BY SIGNAGE SUPPLIER
	06	PRE-FINISH METAL COPING PAINTED - SEE FINISH LEGEND FOR COLOR
	07	(E) ELECTRICAL EQUIPMENT TO REMAIN PROTECT IN PLACE
	08	METAL ROOF ACCESS LADDER WITH SECURITY GATE
	09	RE-ROUTED METAL ROOF SCUPPER DOWNSPOUT, PAINT TO MATCH COLOR "A1"
	10	(E) METAL ROOF SCUPPER DRAIN AND DOWNSPOUT TO REMAIN, REMOVE SAVAGE AND RE-INSTALL AFTER NEW EXTERIOR FINISH, PAINT TO MATCH COLOR "A1"
	11	NEW METAL ROOF SCUPPER DRAIN AND DOWNSPOUT TO MATCH EXISTING, PAINT TO MATCH COLOR "A1"
	12	(E) OVERFLOW SCUPPER DRAIN TO REMAIN, REPAIR AND PAINT NEW OVERFLOW SCUPPER DRAIN, 2" ABOVE ROOF FINISH, PAINT TO MATCH COLOR "A1"

NOTE:
GENERAL CONTRACTOR TO VERIFY ALL EXISTING ELEVATIONS AND BUILDING CONDITIONS IN FIELD PRIOR TO START OF CONSTRUCTION

EXTERIOR FINISH LEGEND

- EXTERIOR WALLS:**
- 01 ARBY'S A1 - DRYKIT OUTSULATION PLUS MD EFS SANDBLASTED TEXTURE (METAL COPING DURO-LAST #SR-70/TE87 REGAL WHITE)
 - 02 ARBY'S A2 - DRYKIT OUTSULATION PLUS MD EFS SYSTEM WITH CUSTOM BRICK SPECTALITY DRYKIT VCS 25FT 1/2" GROUT, BROOKLYN BRICK TEMPLATE BASE COAT - COLOR ARBY111009 FOR GROUT LAYER AND ARBY121020 FOR BRICK FINISH (METAL COPING DURO-LAST #SR-70/TE87 REGAL WHITE)
 - 03 ARBY'S B - SHERWIN WILLIAMS #SW 2808 TROCKWOOD DARK BROWN SATIN FINISH
 - 04 ARBY'S C - DRYKIT OUTSULATION PLUS MD EFS REVEALS 8" O.C. (METAL COPING DURO-LAST #SR-26/TE87 DARK BRONZE)
 - 05 ARBY'S D - CANOPY ELEMENT SW #665 STONE SATIN FINISH
 - 06 ARBY'S F - SHERWIN WILLIAMS #SW 7024 SATIN FINISH

- SITE SCOPE OF WORK NOTES:**
- SIGNAGE:**
- G.C. TO DETERMINE FEASIBILITY OF REUSE OF EXISTING ELECTRICAL CIRCUITS FOR NEW WORK.
 - NEW MAIN ID Pylon STREET SIGN - G.C. TO COORDINATE WORK WITH NEW READER BOARD FACE AND ZIP LETTERS.
 - INSTALL NEW DRIVE-THRU CANOPY WITH INTERNAL SPEAKER POST. CANOPY WILL BE MOUNTED TO POSTER BY G.C. WITH 2" DIA. 1/2" DIA. CONCRETE, CONDUIT AND ELECTRICAL TO BE FURNISHED AND INSTALLED BY G.C. PER CANOPY MANUFACTURER SUPPLIED INSTRUCTIONS. G.C. TO INCLUDE ELECTRICAL AND DATA CONDUIT TO NEW LOCATION AS NEEDED, AND VERIFY REUSE OF EXISTING ELECTRICAL CIRCUIT FOR NEW CANOPY.
- MISC:**
- ALUMINUM TO MATCH EXISTING
 - PRE-FINISHED - MATCH COLOR (NOTE: 0.080 ALUMINUM (M.A.))
 - ABOVE
- CANOPES:**
- AS NOTED ABOVE

- BUILDING EXTERIOR:**
- WORK AS PROVIDED FOR BUILDING DEMOLITION AND RENOVATION AND RECALC ALL BUILDING JOINTS.
 - G.C. TO PAINT ALL EXTERIOR MATERIALS TO NEW DESIGN SCHEME (MIN. ADDRESS NUMBERS SHALL BE PROVIDED TO DENY MIN. HEIGHT).
 - G.C. TO PROVIDE AND INSTALL KNOX BOX - G.C. TO COORDINATE W/ ROOFTOPS - INSTEAD OF 15' LOCATION.
 - CLEAN/CLEAR ROOF OF EXISTING DEBRIS, LEAVES, ETC.
 - REMOVE PREPARE BUILD-UP
 - DOWN-SLOUTS EXISTING ROOF SCUPPERS, DRAINS, AND REPAIR CURBS AND PITCH POCKETS.
 - REPAIR EXISTING CONDENSATE DRAINAGE.
 - REPAIR BRACKEN CONDENSATE DRAINAGE.



**PRELIMINARY
NOT FOR
CONSTRUCTION**

REVISION	DATE	BY	REVISION	DATE