


© 2021 CAROLAN ROYER KADALAN ARCHITECTS AND PLANNERS, INC.

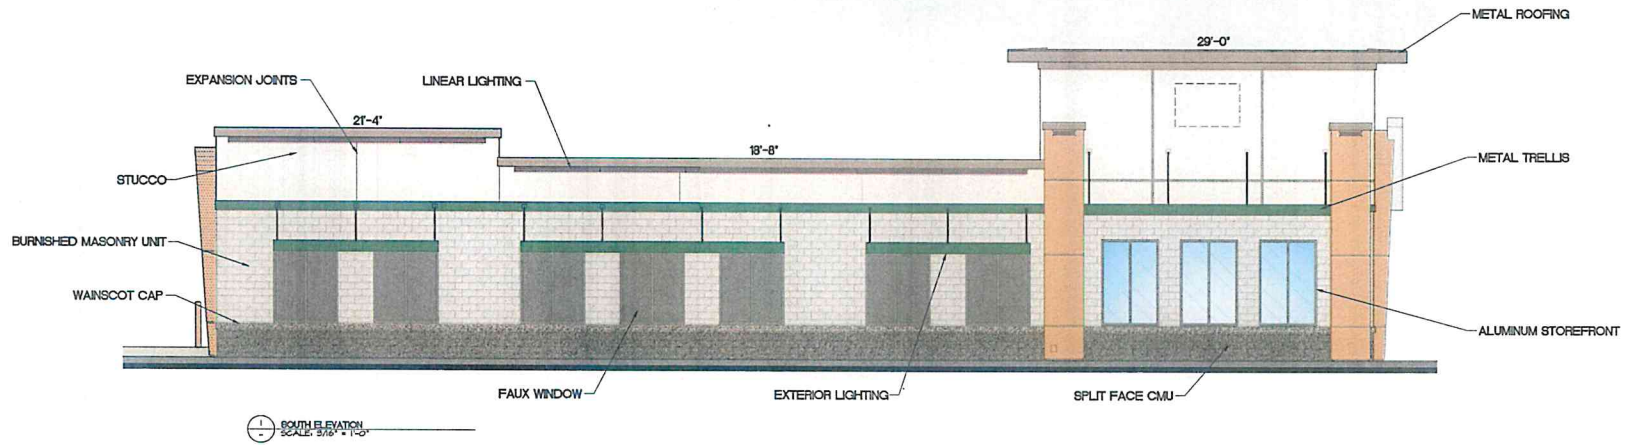

1 SOUTH ELEVATION
SCALE: 3/16" = 1'-0"



2 WEST ELEVATION
SCALE: 3/16" = 1'-0"

REVISIONS

DATE	DESCRIPTION

QUICK QUACK CAR WASH
STORE #4-273
PEPPER BLVD AND IRIS AVE
MORENO VALLEY, CA.

COLORED BUILDING ELEVATIONS

DATE: FEBRUARY 2021
CRM PROJECT # 2019

THE OCCURANCE AND THE DATE AND SERIAL NUMBER REFERRED HEREIN AS AN ATTACHMENT OF THIS DRAWING, BEING IN THE POSSESSION OF CAROLAN ROYER KADALAN ARCHITECTS AND PLANNERS, INC. IS HEREBY REPRODUCED AND MADE TO BE USED BY THE PARTY FOR WHOM THIS PROJECT IS DRAWN FOR THE PROJECT AND FOR THE DESIGN OF COURTESY OF CAROLAN ROYER KADALAN ARCHITECTS AND PLANNERS, INC. REPRODUCED.



PLANNING DOCUMENTS