




**BRAD DUDLEY**  
 architect  
 345 THIRD STREET  
 LAGUNA BEACH, CALIFORNIA 92651  
 P: 949.290.2723

**JERRILS SCHOOLHOUSE**  
 55688 YUCCA TRAIL  
 YUCCA VALLEY, CA 92284

DRAWING ISSUE DATES  
 12/9/2022

PROJECT #2237

SITE PLAN

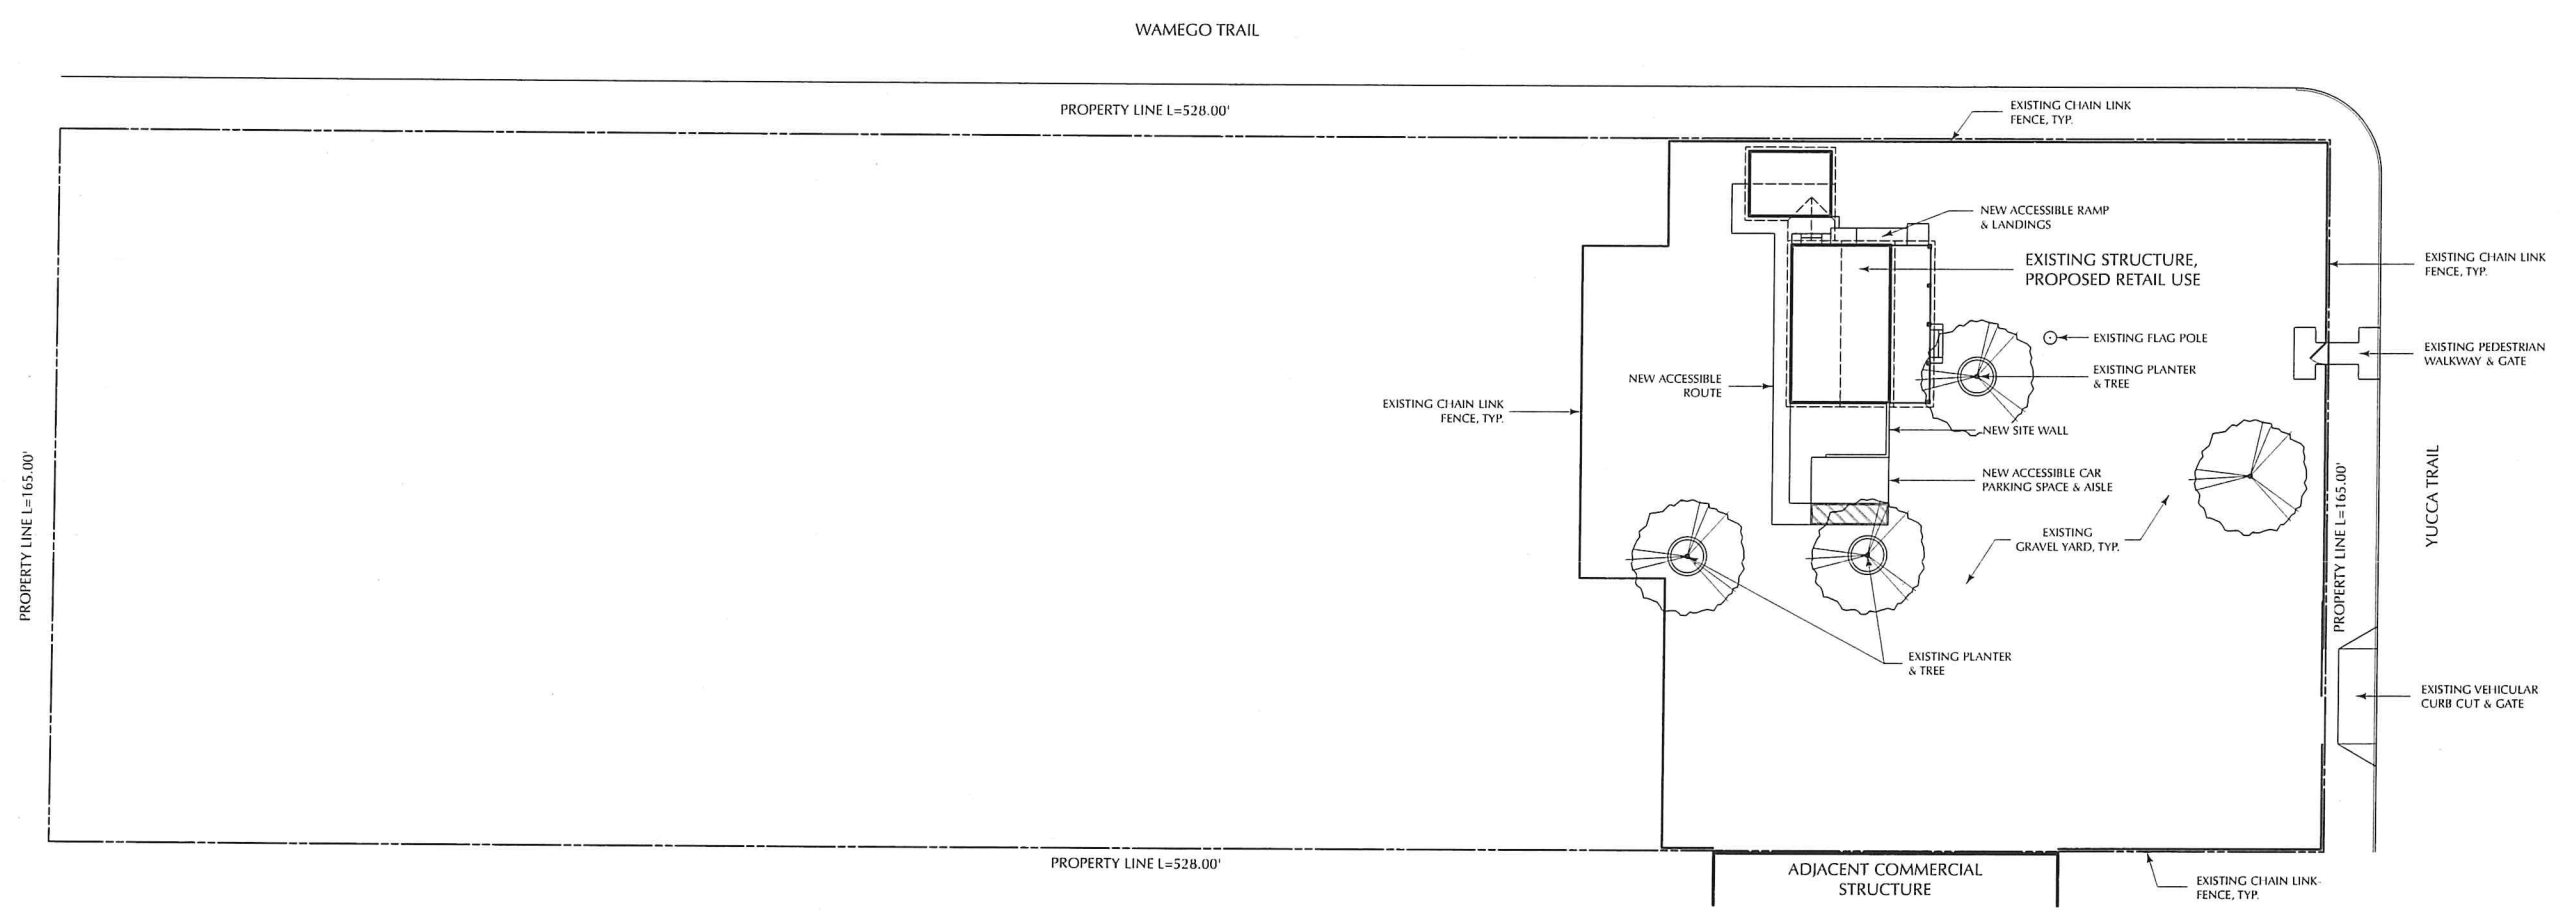

SITE PLAN


NORTH  
  
 SCALE: 1"=20'-0"

LEGAL DESCRIPTION: E 165' S 528' SW 1/4 SEC 34 TP 1N R 5E 2 AC EX ST  
 APN: 059404112  
 LOT AREA: 2 ACRES, 87,120 SF



**BRAD DUDLEY**  
architect  
345 THIRD STREET  
LAGUNA BEACH, CALIFORNIA 92651  
E: 949.290.2723

**JERRILS SCHOOLHOUSE**  
55688 YUCCA TRAIL  
YUCCA VALLEY, CA 92284

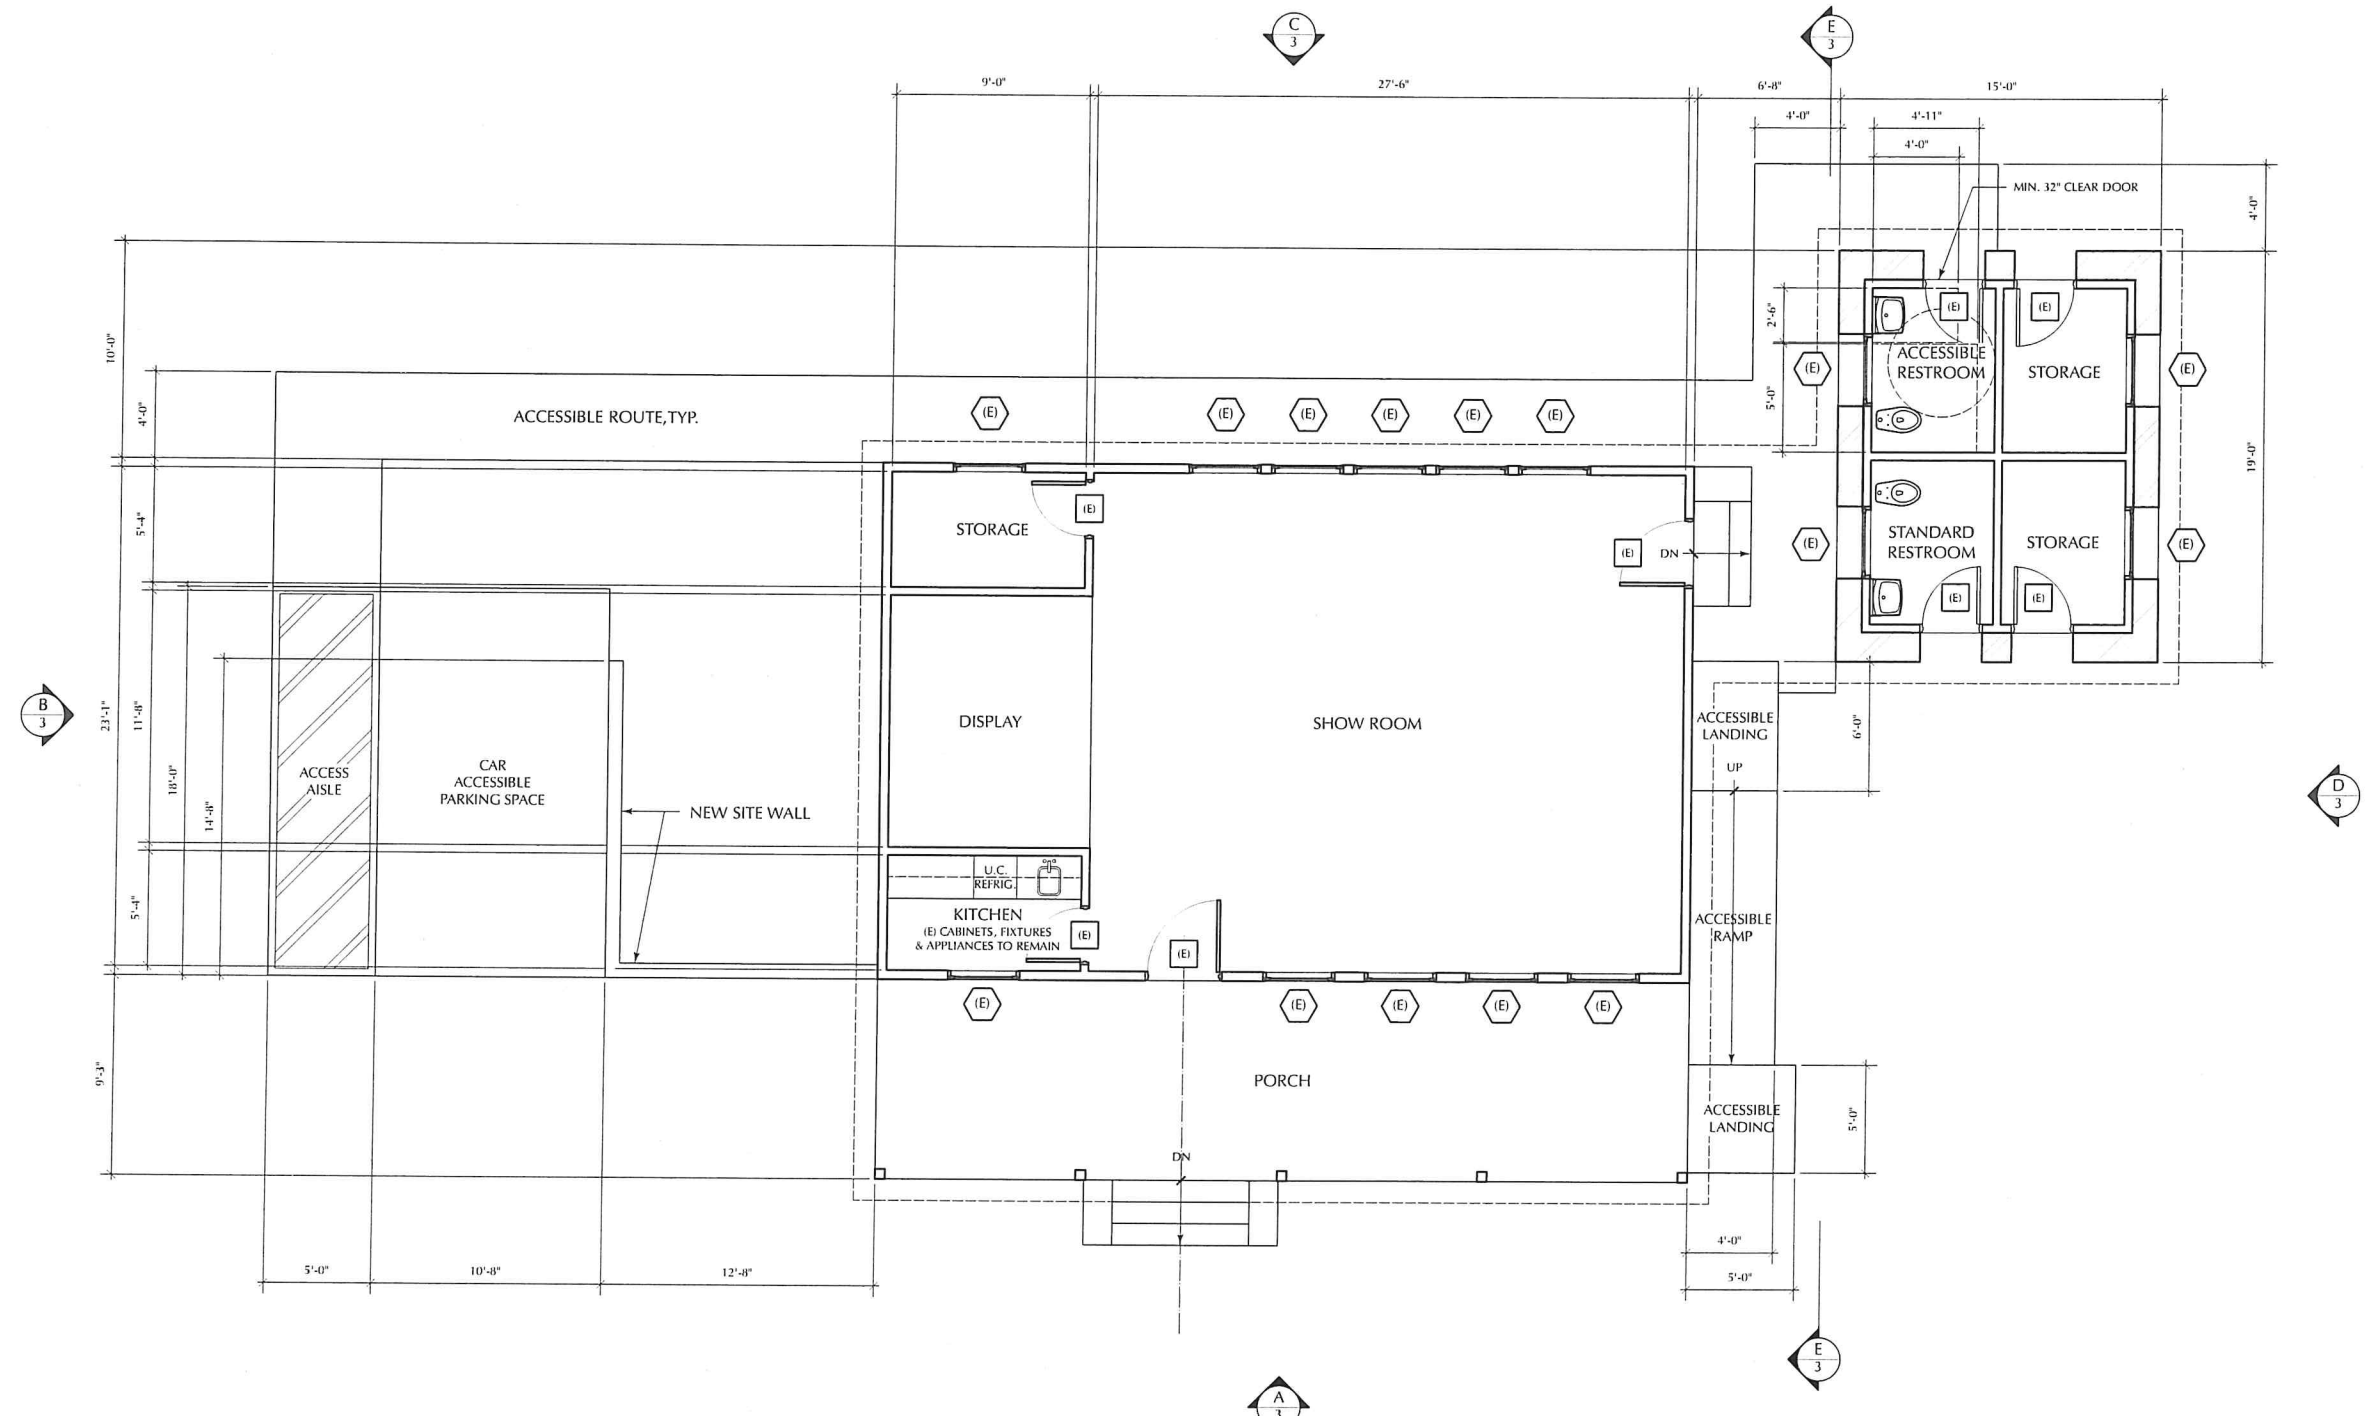

- WALL LEGEND:**
- EXISTING FRAMED WALL TO REMAIN
  - EXISTING STONE WALL
  - EXISTING DOOR TO REMAIN
  - NEW DOOR PER SCHEDULE
  - EXISTING WINDOW TO REMAIN
  - NEW WINDOW PER SCHEDULE

FLOOR PLAN

SCALE: 1/4"=1'-0"

DRAWING ISSUE DATES  
12/9/2022

PROJECT #2237

FLOOR PLAN



BRAD DUDLEY  
architect  
145 THIRD STREET  
LAGUNA BEACH, CALIFORNIA 92651  
T: 949.290.2723


# JERRILS SCHOOLHOUSE

55688 YUCCA TRAIL  
YUCCA VALLEY, CA 92284

DRAWING ISSUE DATES  
12/9/2022


PROJECT #2237

ELEVATIONS

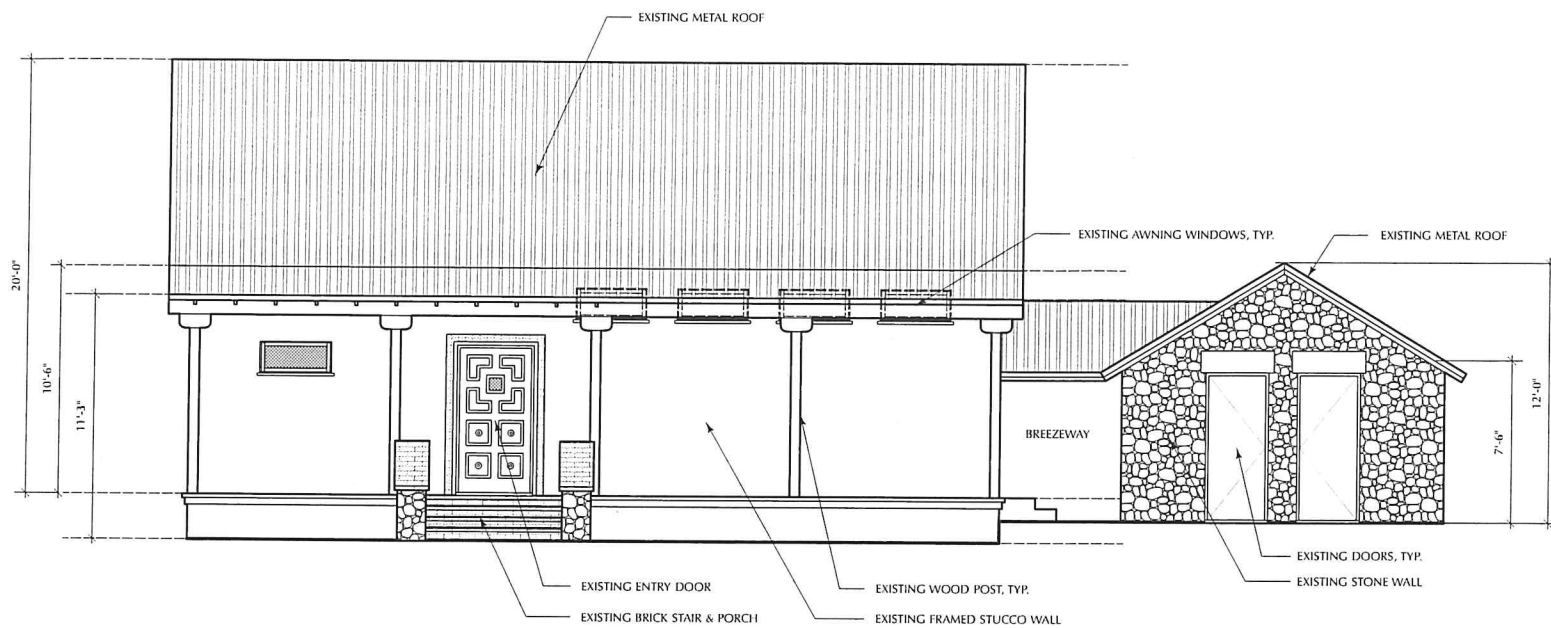


SOUTH ELEVATION "A"

SCALE: 1/4"=1'-0"

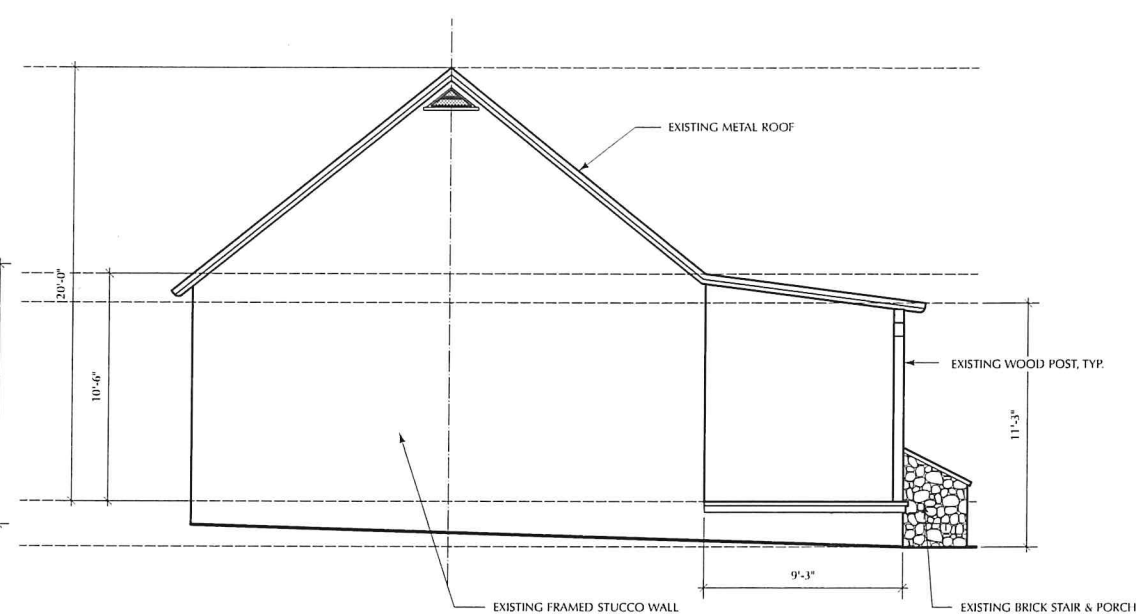


WEST ELEVATION "B"

SCALE: 1/4"=1'-0"

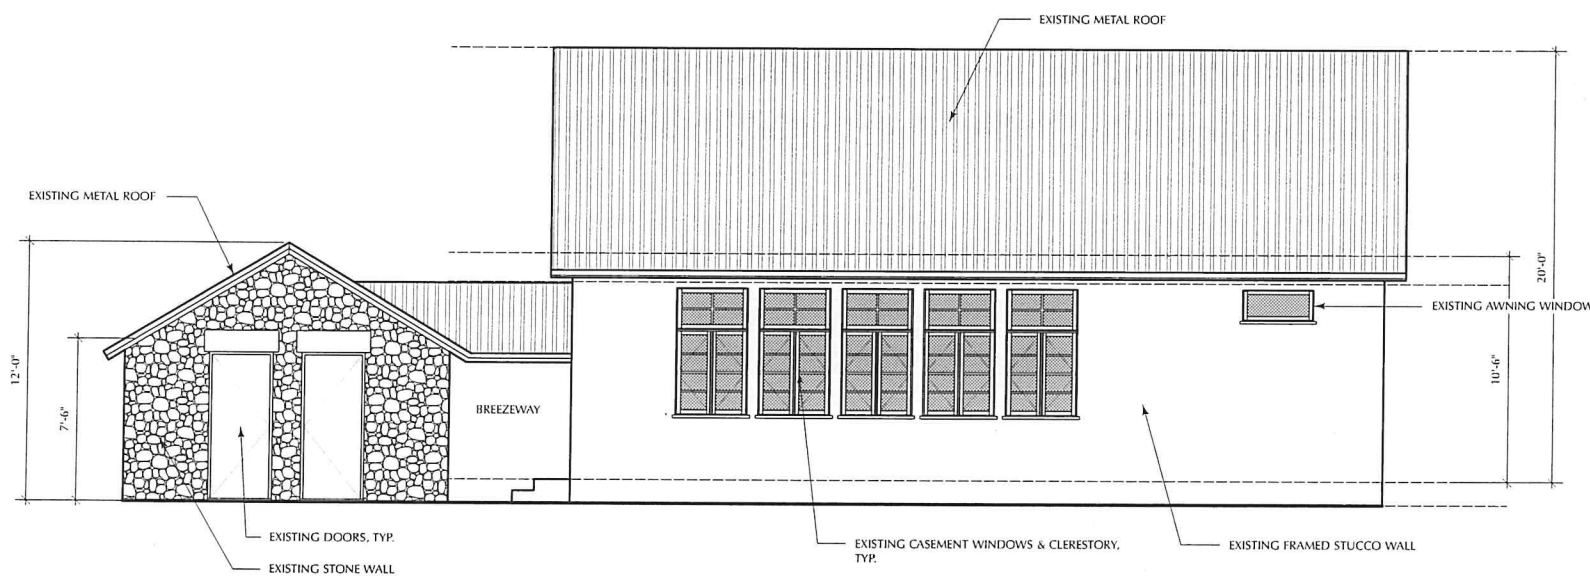


NORTH ELEVATION "C"

SCALE: 1/4"=1'-0"

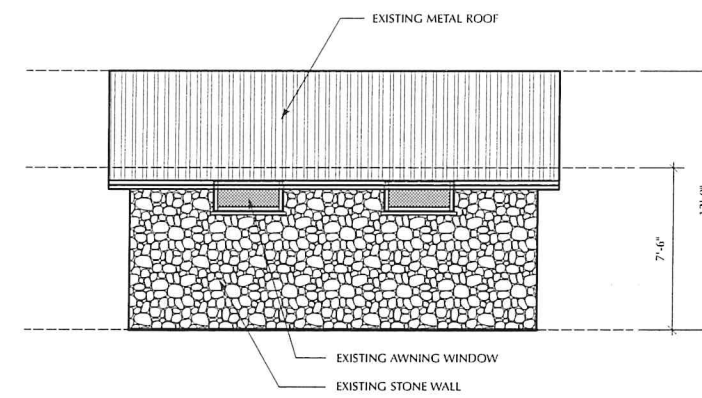

EAST ELEVATION "D"

SCALE: 1/4"=1'-0"

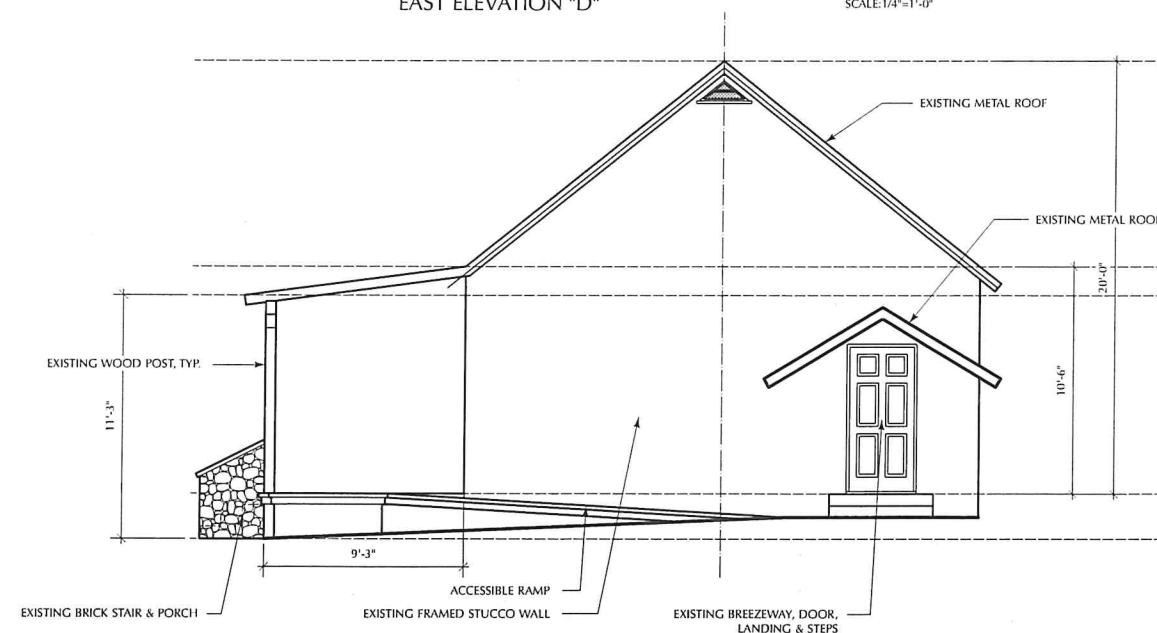

EAST SECTION/ELEVATION "E"

SCALE: 1/4"=1'-0"