
CHARTER HEADEND YUCCA VALLEY

-6720 LA CONTENTA RD YUCCA VALLEY, CA 92284

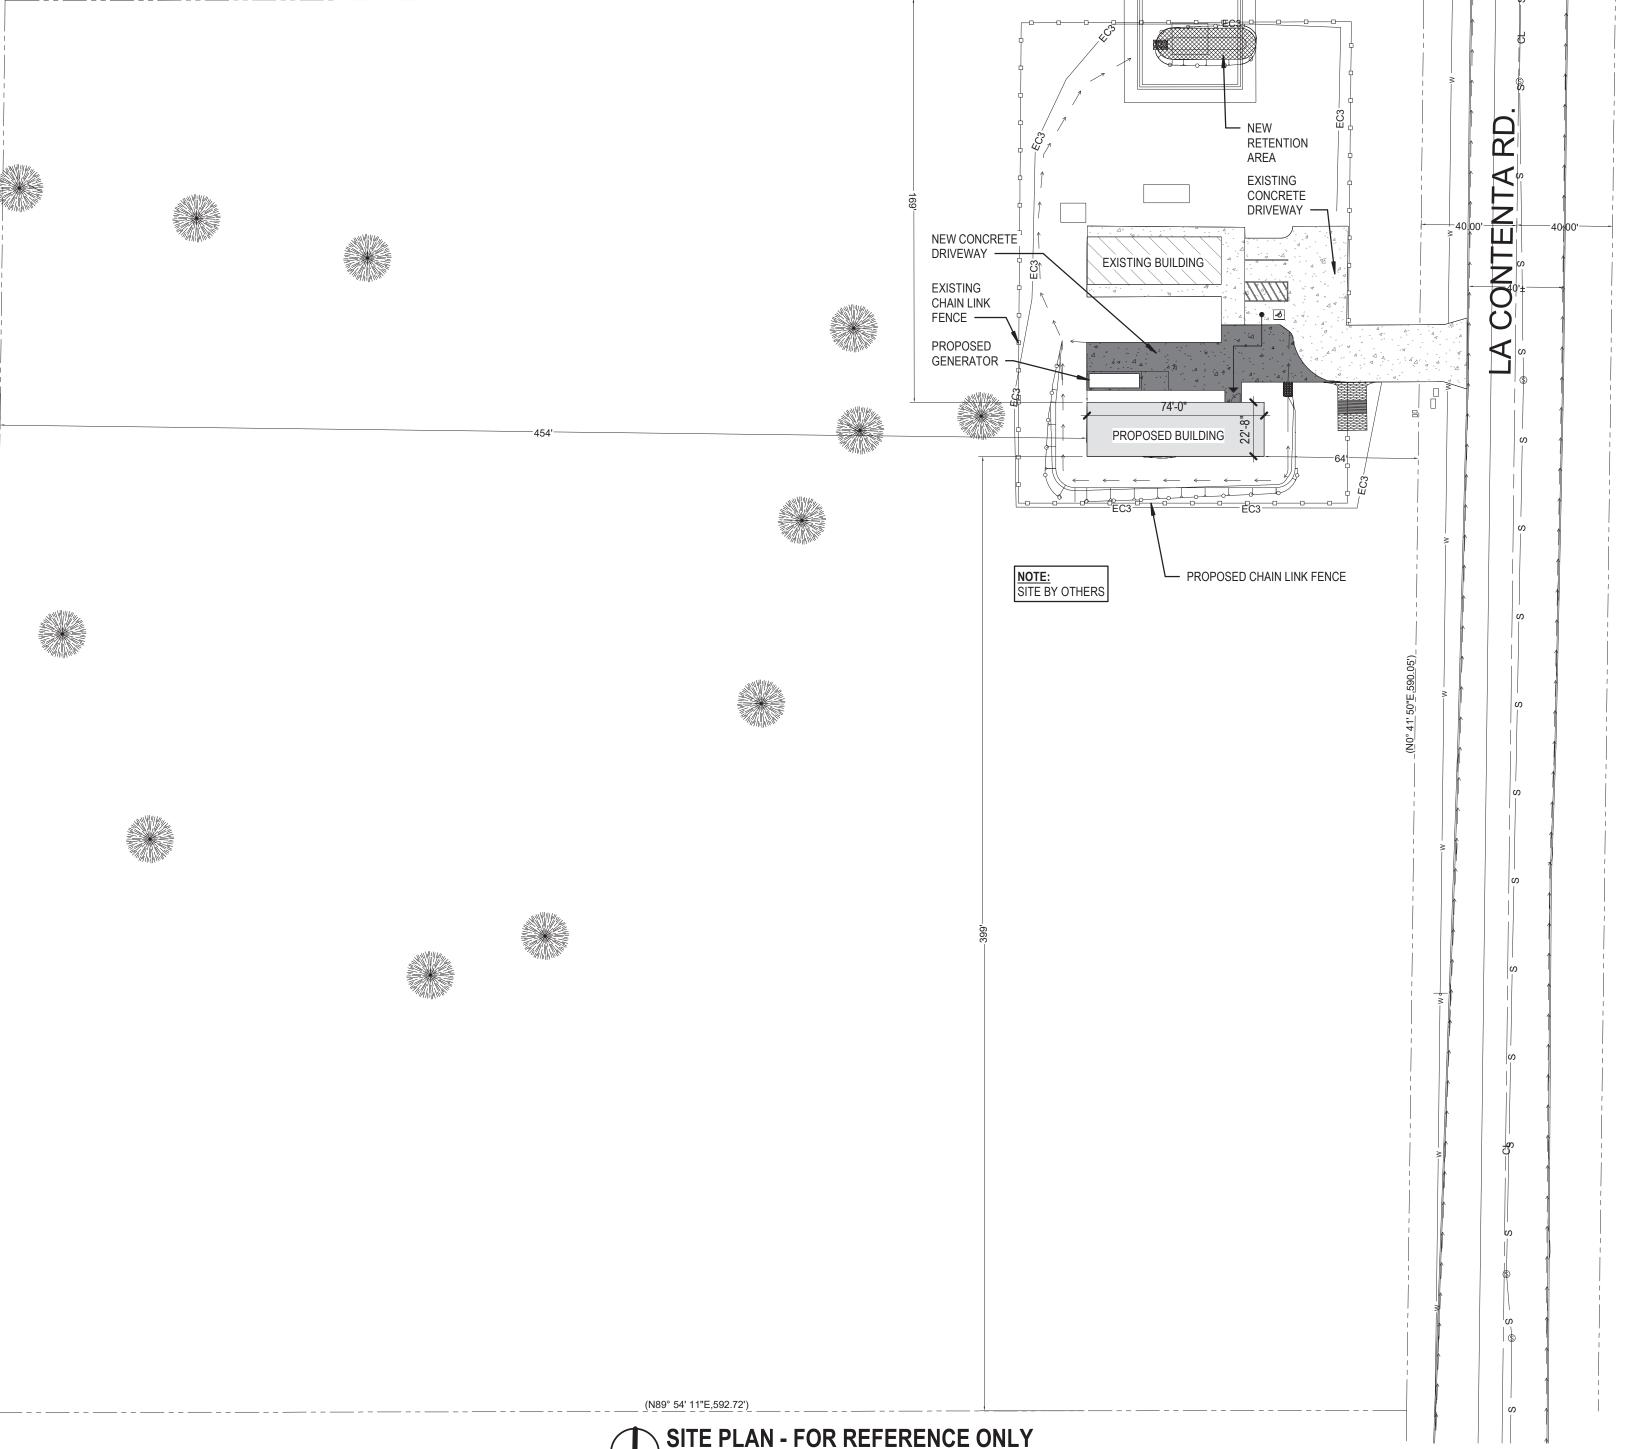

NOT TO SCALE

DRAWING INDEX

TD001 TITLE DRAWING LIFE SAFETY CALGREEN CHECKLIST SHEET 1 CALGREEN CHECKLIST SHEET 2 CALGREEN CHECKLIST SHEET 3 TITLE 24 DOCUMENTATION

GENERAL NOTES DESIGN CRITERIA AND SCHEDULES STRUCTURAL PLANS TYPICAL CONCRETE DETAILS

FLOOR PLAN AND REFLECTED CEILING PLAN & SECTIONS EQUIPMENT PLAN AND ROOF PLAN & SECTIONS

SECTIONS & INTERIOR ELEVATIONS DOORS, WINDOWS AND DETAILS

GENERAL PLUMBING INFORMATION

GENERAL MECHANICAL INFORMATION TITLE 24 DOCUMENTATION TITLE 24 DOCUMENTATION TITLE 24 DOCUMENTATION

ELECTRICAL NOTES AND ABBREVIATIONS

FIRST FLOOR PLANS **ELECTRICAL ONE-LINE DIAGRAM & SCHEDULES**

DEFERRED SUBMITTALS

THE FOLLOWING DISCIPLINES ARE CONTRACTED INDIVIDUALLY AND SHALL BE SUBMITTING DOCUMENTATION FOR REVIEW UNDER SEPARATE COVER:

CIVIL ENGINEERING

PROJECT NARRATIVE

THIS ONE-STORY NEW BUILDING IS LOCATED ADJACENT TO AN EXISTING

TELECOMMUNICATIONS FACILITY;

REVIEWER NOTE: THIS BUILDING IS CONSIDERED AN UNMANNED SERVICE BUILDING AND NEVER OPEN TO THE PUBLIC. THIS FACILITY IS ONLY STAFFED PERIODICALLY FOR MAINTENANCE AND REPAIRS. THE LISTED OCCUPANT LOAD OF 9 IS THE HIGHEST CONCEIVABLE NUMBER OF EMPLOYEES WHICH WOULD BE ON SITE AT ANY ONE TIME.

PROJECT STATISTICS

PROJECT ADDRESS:

GROSS SITE AREA:

JURISDICTION: **CURRENT ZONING:**

YUCCA VALLEY, CA 92284 TOWN OF YUCCA VALLEY I - INDUSTRIAL

1632 SF

1632 SF

TYPE OF CONSTRUCTION: OCCUPANCY:

B (TELECOMMUNICATIONS)


8.03 ACRES (APPROX. 349,787 SF)

ONE -STORY, 14'-10" HIGH

PROPOSED BUILDING AREA:

TOTAL BUILDING AREA:

LOCATION MAP

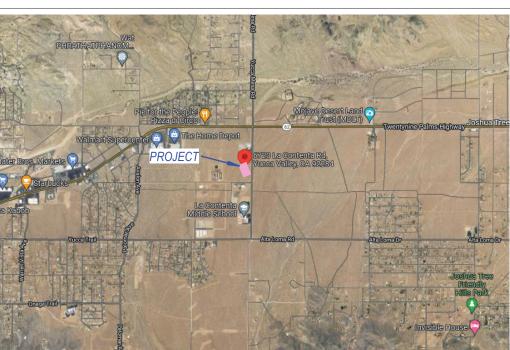

REVISIONS NO. DATE DESCRIPTION

by Scott Douglas Wurl using a Digital Signature

and date. Printed copies of this document are not considered signed and sealed and the signature

must be verified on any electronic copies.

ISSUANCE

08/22/2022

BIDS AND PERMITS

FILE NUMBER **PROFESSIONAL** DRAWN BY CHECKED BY

TITLE DRAWING