

DEAP

DeVoss Environmental Architecture + Planning

Thomas DeVoss, AIA, LEED AP
 1322 Saddleback Ave
 Los Angeles, CA 90026
 818.450.8532
 tom.devoss@gmail.com
 www.deap.uspsa

Property Owner
 Ann Rudolph
 56336 Tish Trail Yucca Valley, CA 92284
 818.758.2425

General Contractor
 Name
 Address
 Address
 Phone

Structural Engineer
 Name
 Address
 Address
 Phone

NO.	DATE
1	Jan 14, 2013

56336 Tish Trail
 Yucca Valley, CA 92284


0506-111-08-0000
 Acreage: 1.25 AC

PROJECT:
 202213
 SCALE:
 1/32" = 1'-0"
 DRAWN BY:
 TD
 DATE:
 1/14/2013



SITE PLAN

A-0001

1/11/13 11:58 AM
 ALL RIGHTS RESERVED

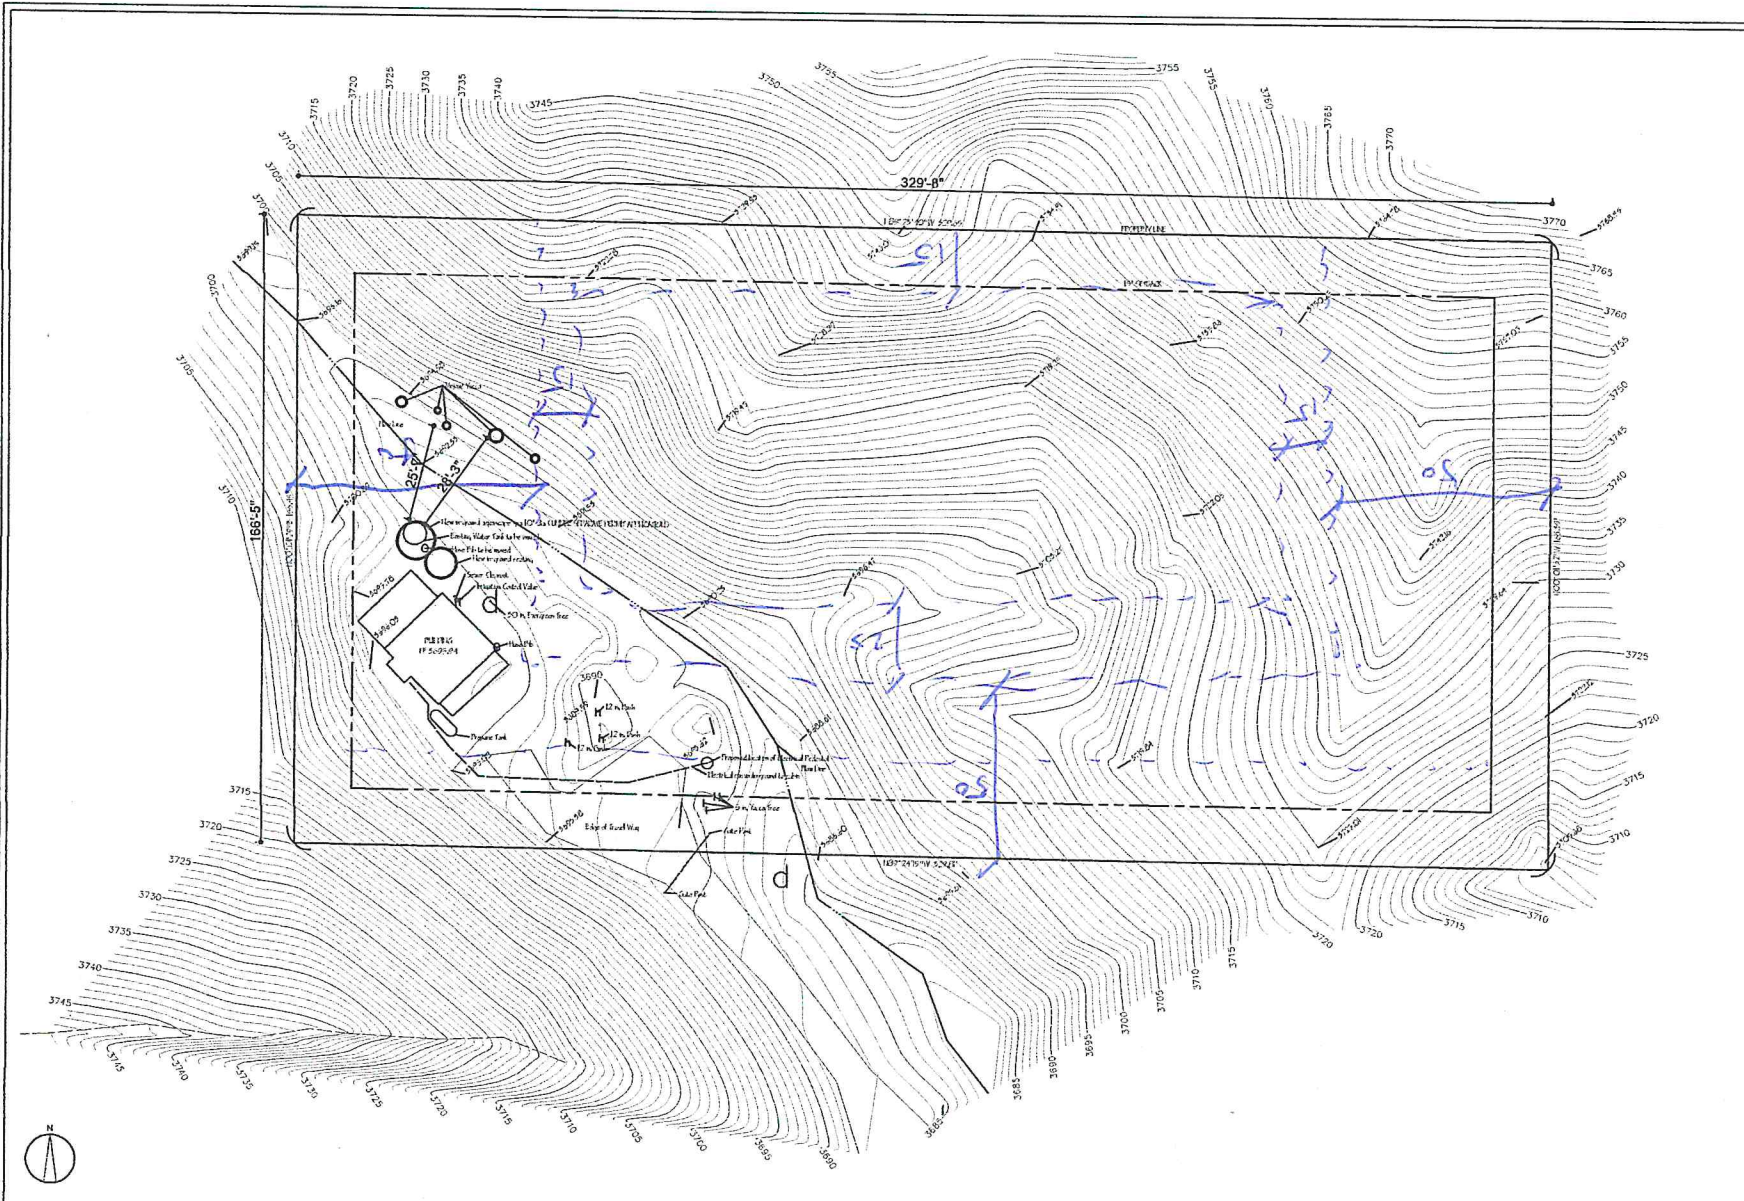

2 SITE PLAN
 SCALE: 1/32" = 1'-0"

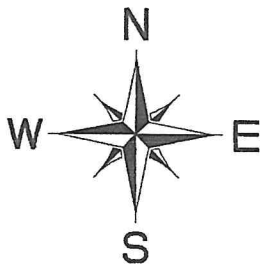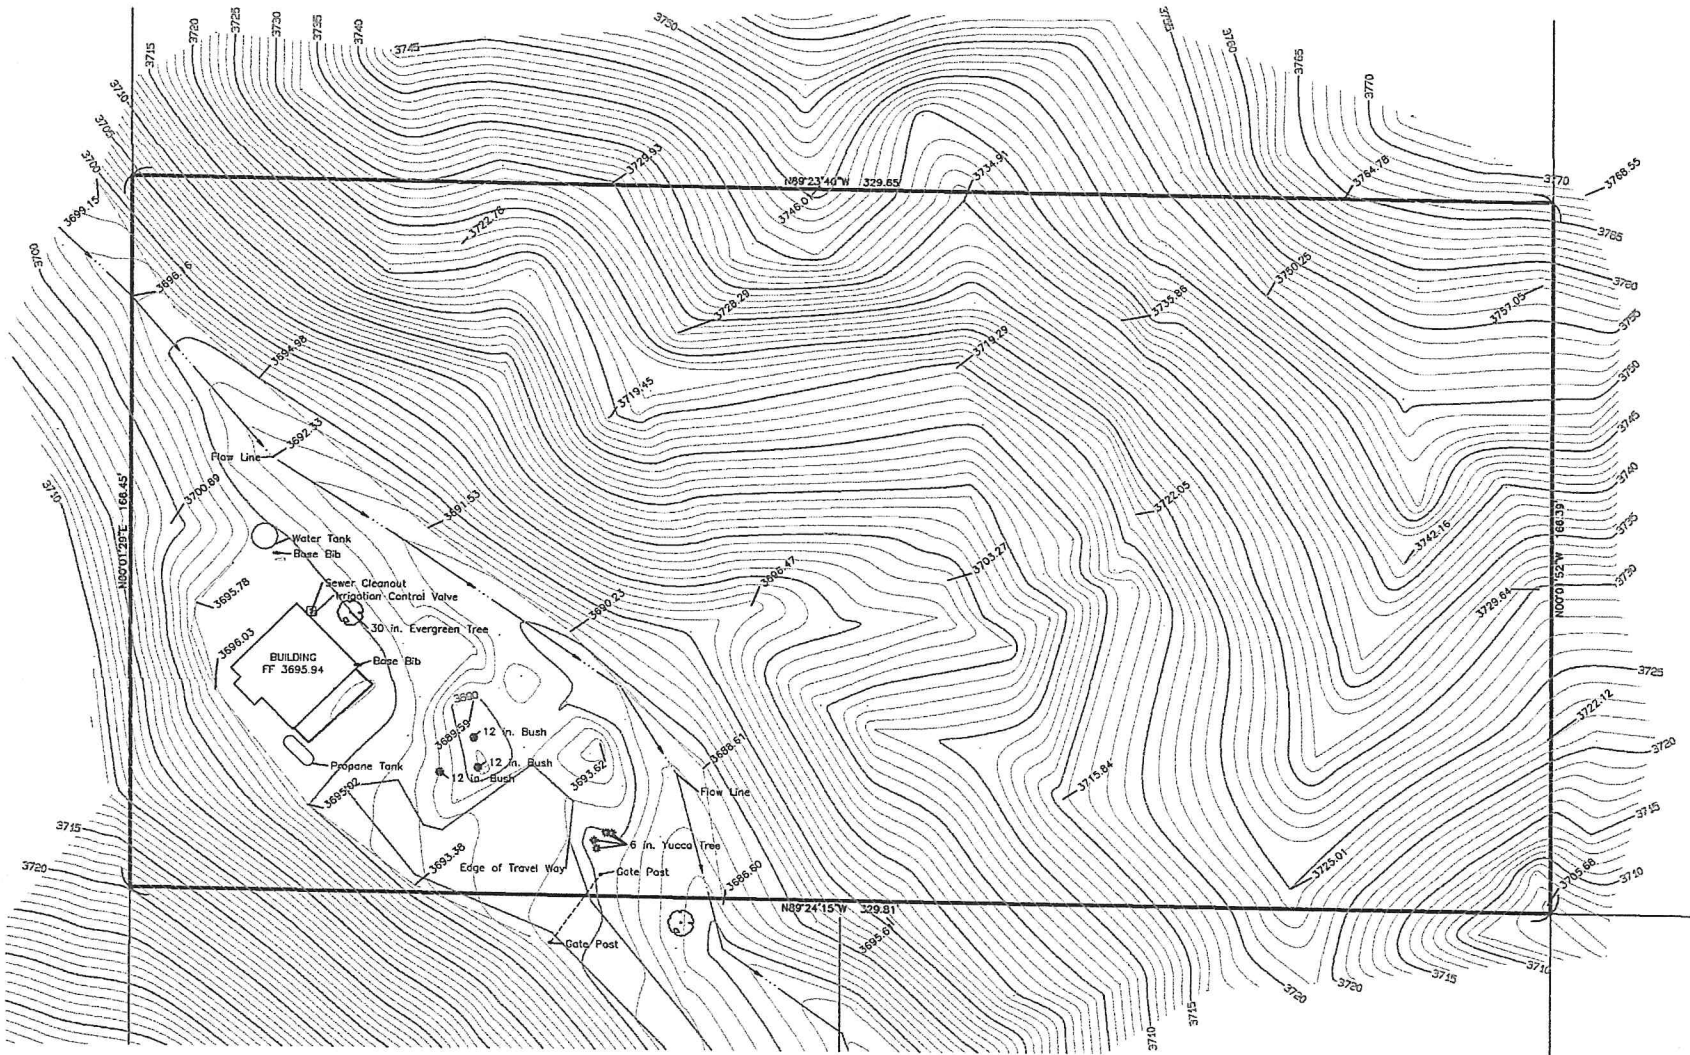


SURVEYOR'S NOTES

BASIS OF BEARINGS IS THE EAST LINE OF THE SW 1/4 SEC. 26 BEING N00°11'53\"/>

BENCHMARK IS COUNTY OF SAN BERNARDINO 705 22

AT THE INTERSECTION OF HWY 247/OLD WOMAN SPRINGS ROAD AND FARRELO ROAD, 52' WEST OF CL OF THE HWY, 42' SOUTH OF CL OF FARRELO RD, 9' EAST OF WESTERN HILLS ESTATES SIGN, FD A BRASS DISK.

ELEV=3416.39'
DATUM=NAVD88

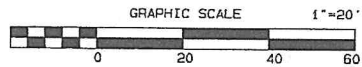

THIS MAP REPRESENTS A FIELD TOPOGRAPHY PERFORMED BY MYSELF OR UNDER MY DIRECTION COMPLETED ON SEPTEMBER 20, 2022.

Brian T. Hess
BRIAN T. HESS
PLS 8136

09-23-2022
DATE

REVISION	DATE	BY
THOMAS DEVOSS TOPOGRAPHY MAP 56336 TISH TRAIL, YUCCA VALLEY		DRAWING 22064TD.FRD
DATE: 09-23-2022	H	SHEET 1
SCALE: 1"=20'	DEVELOPMENT	OF 1
DR BY: BTH	I	
CK BY: BTH	INC.	
N.O.: 22-664	28028 32017 RD BTE 0387	
	MARIETA, CA 92563	

DEAP

DeVoss Environmental Architecture + Planning

THOMAS DEVOSS, AIA, LEED AP
1031 BELLEVUE AVENUE
LOS ANGELES, CALIFORNIA
TELEPHONE: 818.438.8512
EMAIL: tom.devoss@gmail.com
WEB: DEAP.SPACE


Owner
Yuan Sun
Murphy Lane Vacation Rentals
652.782.0000

General Contractor
Name
Address
Address
Phone


Structural Engineer
Name
Address
Address
Phone

NO.	DATE
1	15 March, 2013

56336 TISH TRAIL
YUCCA VALLEY, CA
92284

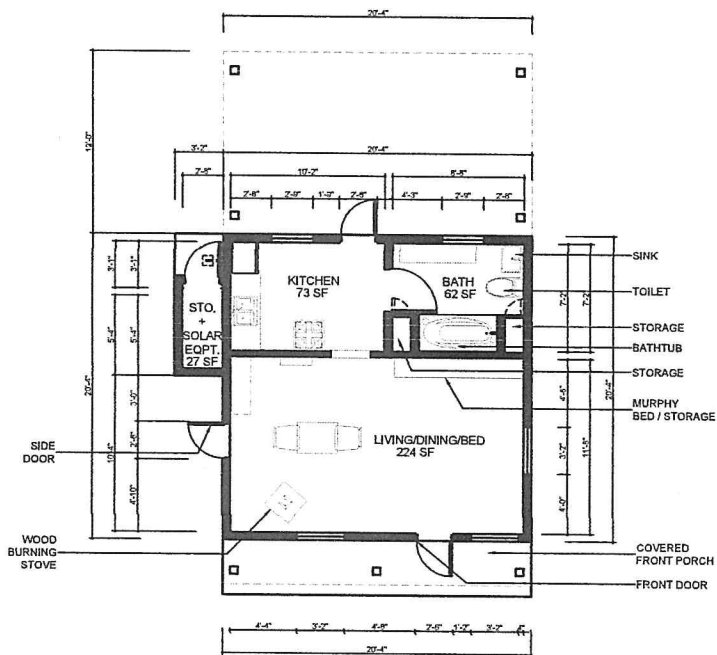

1 EXISTING FLOOR PLAN (400 SF)
SCALE: 1/8" = 1'-0"

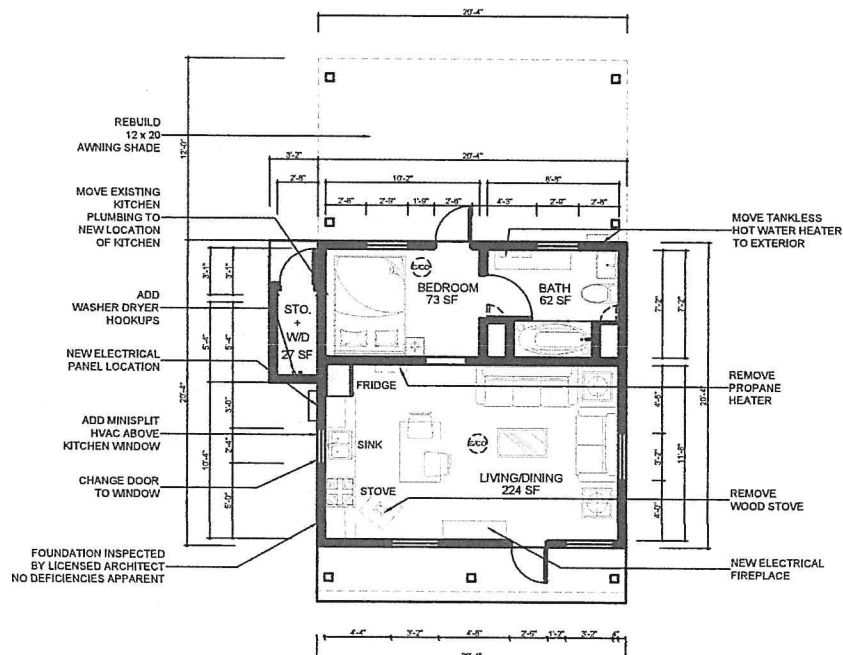

2 PROPOSED FLOOR PLAN (400 SF)
SCALE: 1/8" = 1'-0"

ALL DIMENSIONS ARE APPROXIMATE AND SHOULD BE CONFIRMED ON SITE

PROJECT:
2013.03
SCALE:
1/8" = 1'-0"
DRAWN BY:
TD
DATE:
23 March, 2013

FLOOR PLAN

A-0002

2013 03 23 10:44 AM
ALL RIGHTS RESERVED ©