


VICINITY MAP

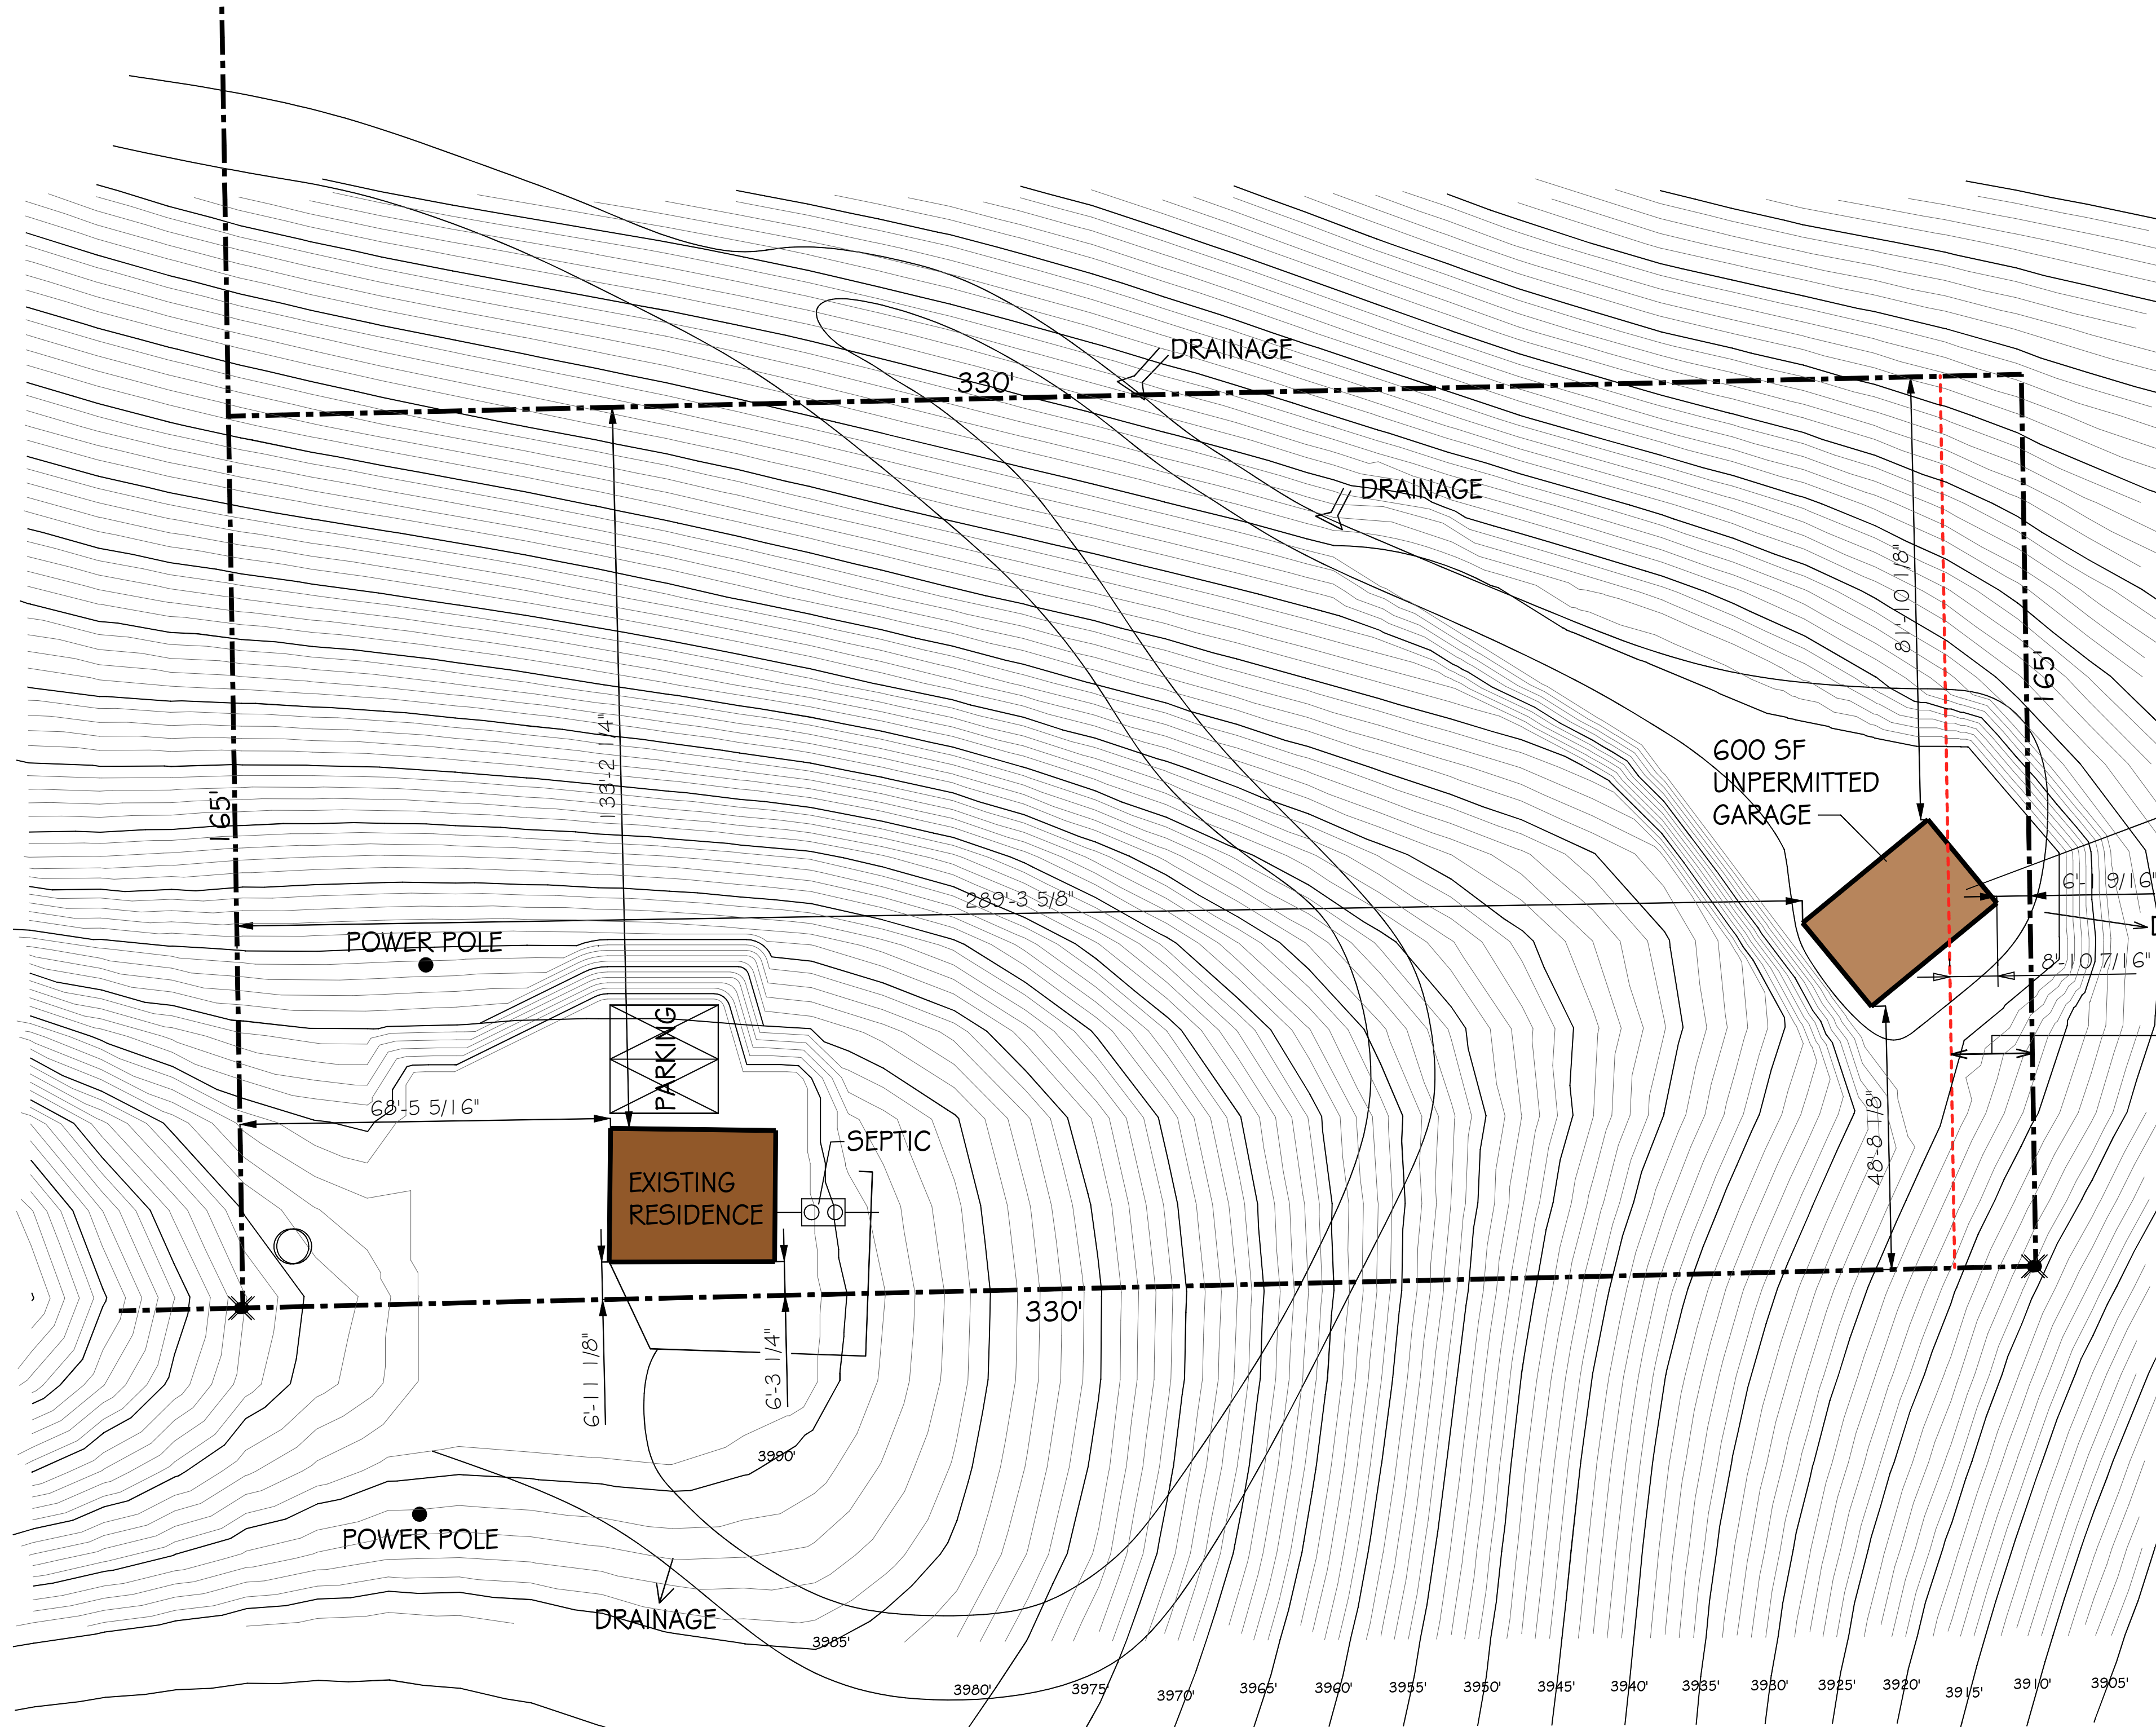

ALL PLANS SHALL COMPLY WITH:


- 2022 California Administrative Code, Part 1,
- 2022 California Building Code, Part 2,
- 2022 California Residential Code, Part 2.5,
- 2022 California Electrical Code, Part 3,
- 2022 California Mechanical Code, Part 4,
- 2022 California Plumbing Code, Part 5,
- 2022 California Energy Code, Part 6,
- 2022 California Historical Building Code, Part 7
- 2022 California Fire Code, Part 9,
- 2022 California Existing Building Code, Part 10,
- 2022 California Green Building Standards Code, Part 11,
- 2022 California Referenced Standard Code, Part 12,

Owner:
 DANIEL HAMILTON
 56363 EAGLES NEST
 YUCCA VALLEY, CA 92284-4318

APN: 0585-372-74-0000
 County: SAN BERNARDINO
 City: TOWN OF YUCCA VALLEY

Bedrooms: 2
 Baths: 1
 Living Area: 720 Sq. Ft.
 Lot Area: 54,602 Sq. Ft.
 Acres: 1.25

VARIANCE APPLICATION FOR 600 SF
 GARAGE STRUCTURE BUILT WITH
 NO PERMITS INTO SETBACK AS
 SHOWN.

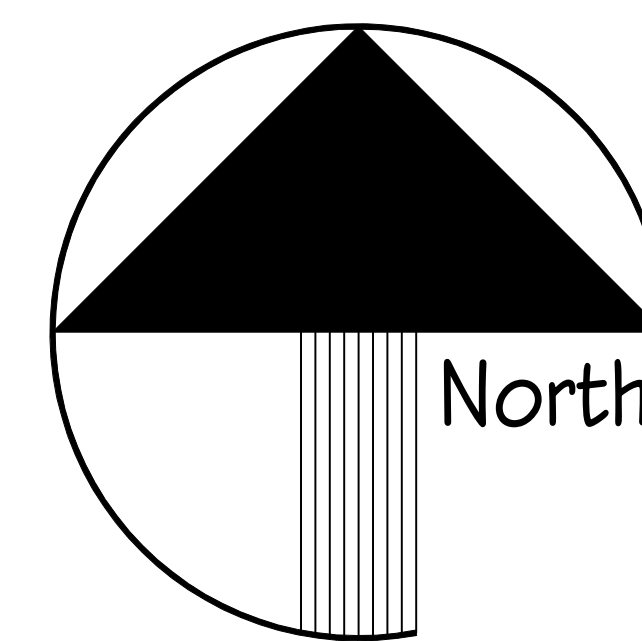


Revisions	By

VARIANCE APPLICATION FOR:
 Owner:
 DANIEL HAMILTON
 56363 EAGLES NEST
 YUCCA VALLEY, CA 92284-4318
 APN: 0585-372-74-0000

DESIGN CONCEPTS
 DRAFTING AND DESIGN SERVICE
 57445 29 Palms Hwy., Suite 304
 Yucca Valley, CA 92284
 Phone (760) 365-8742
 Email: designonline@venzon.net

DRAWN
BRIAN T. DIEBOLT
CHECKED
DATE
01/11/24
SCALE
1" = 20'
JOB NUMBER
DANIEL HAMILTON
SHEET #
1

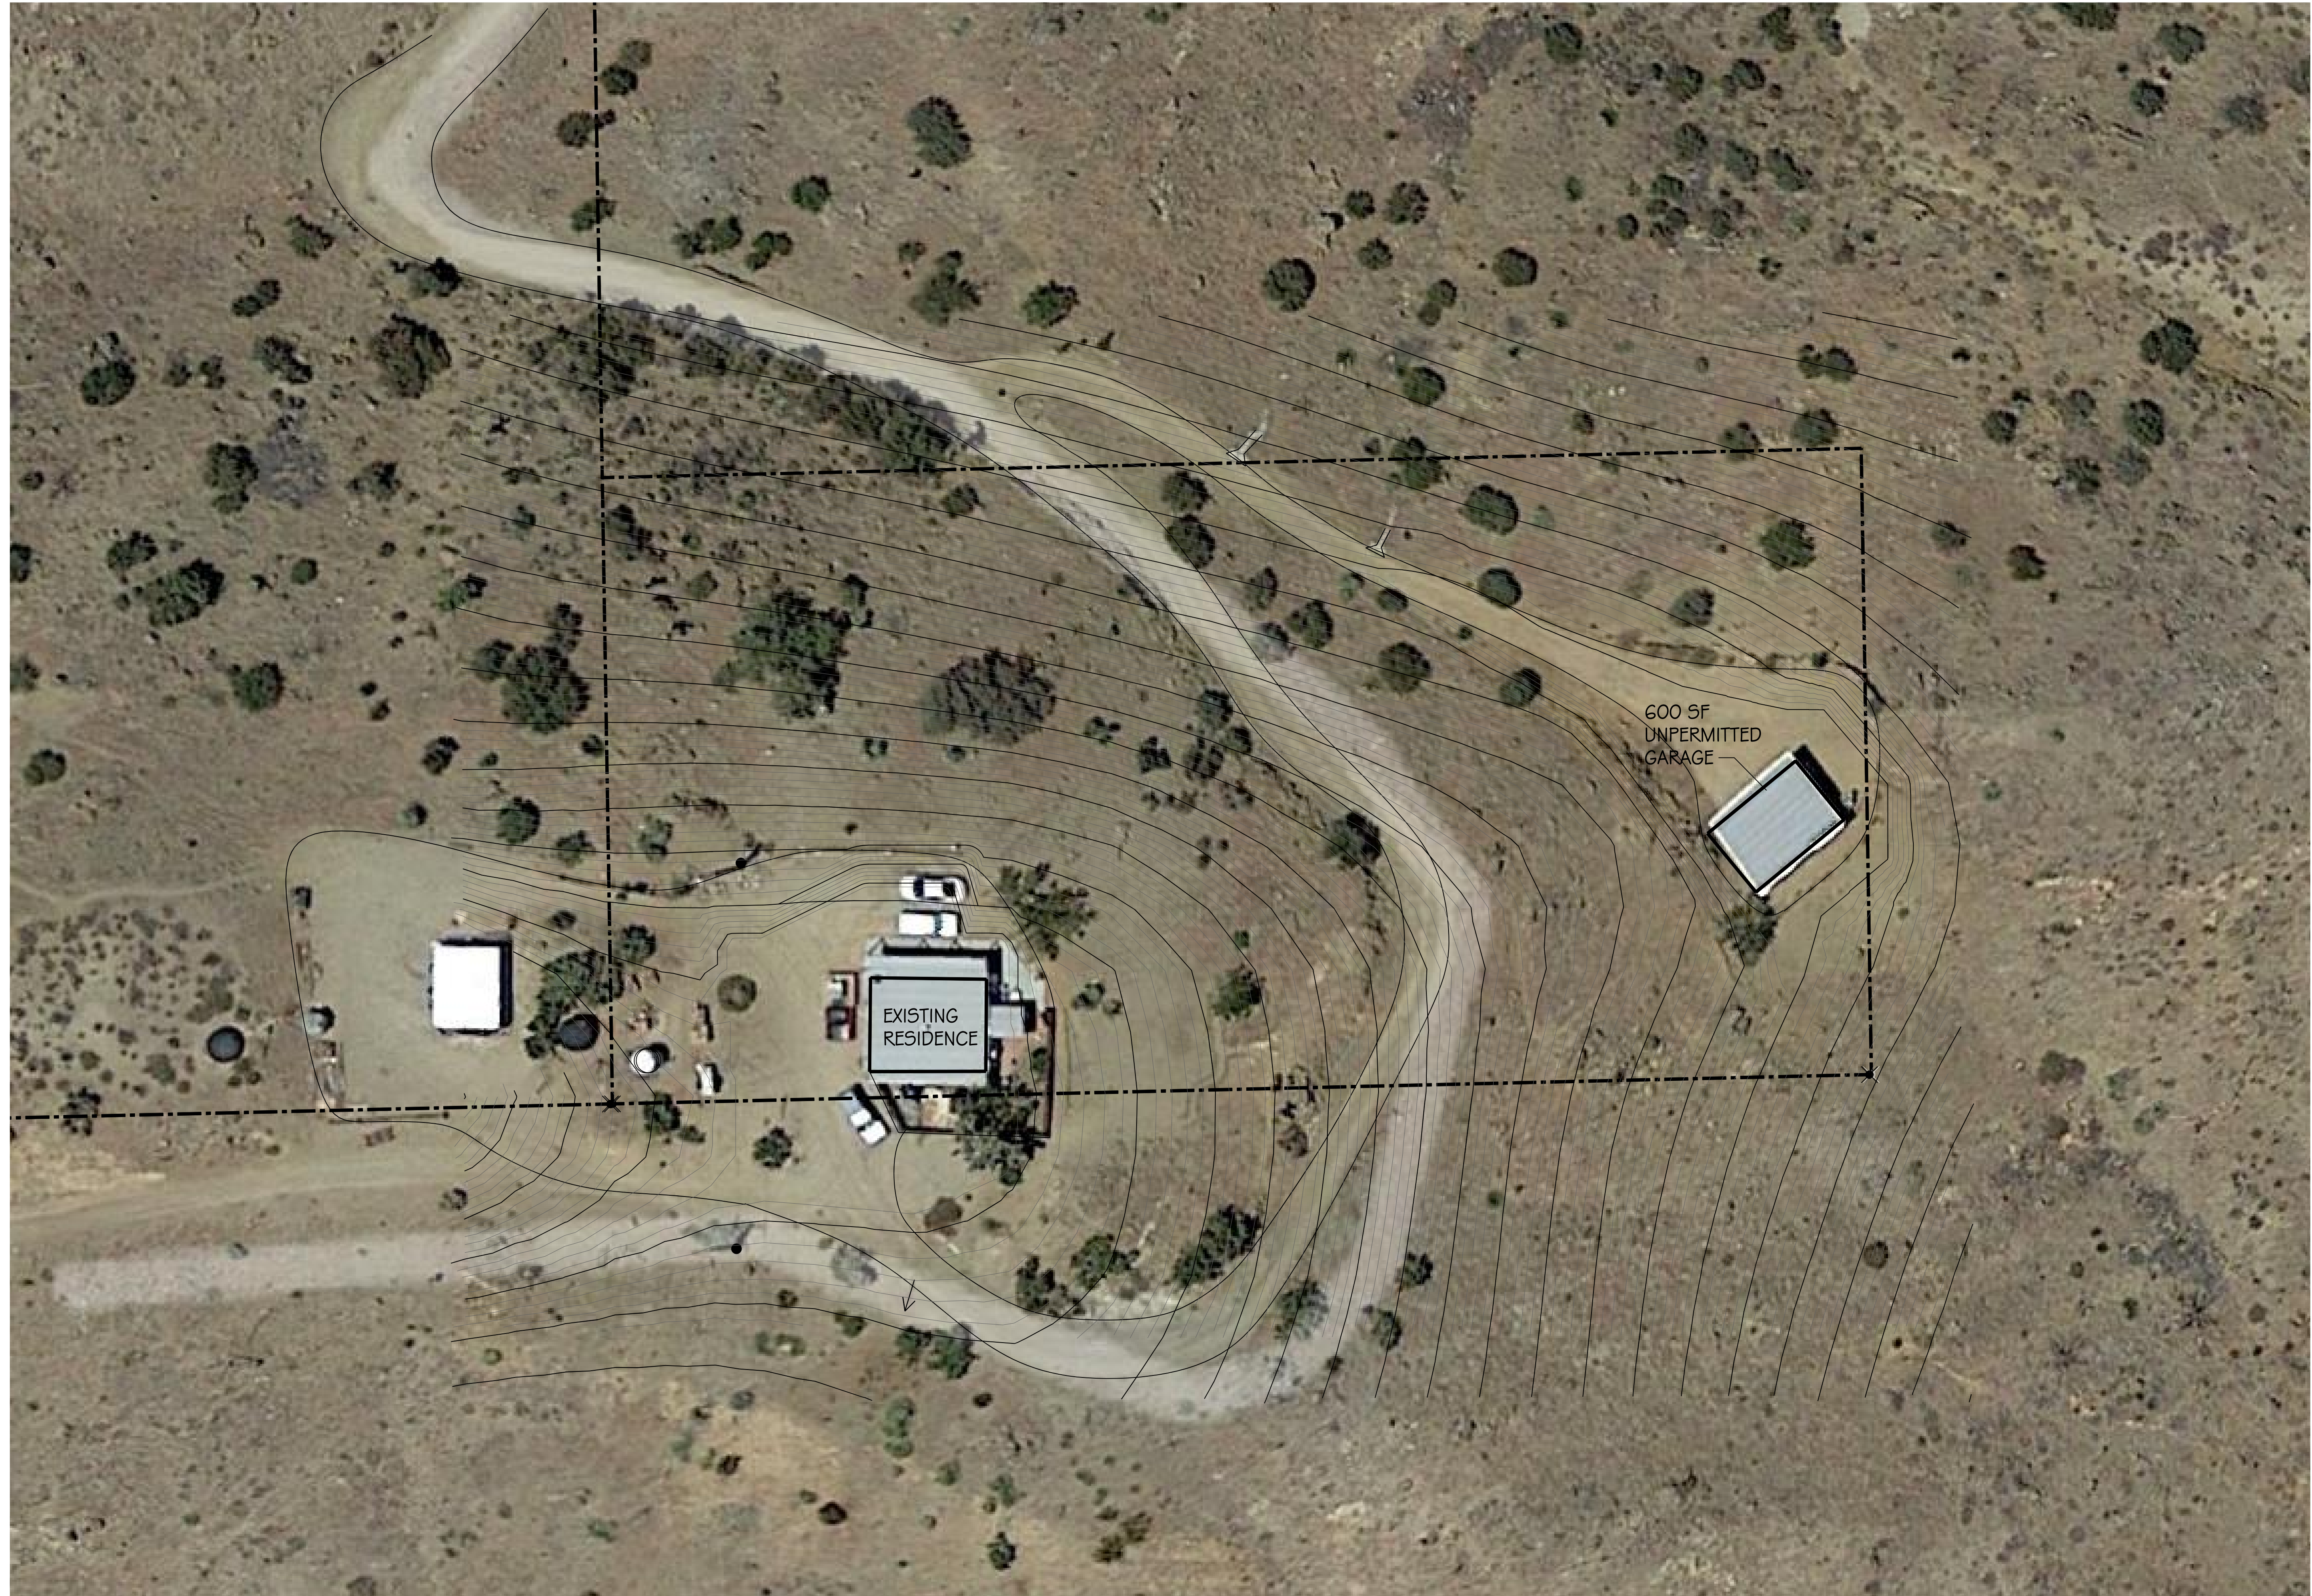

Site Plan

Revisions	By

VARIANCE APPLICATION FOR:
 Owner:
 DANIEL HAMILTON
 56363 EAGLES NEST
 YUCCA VALLEY, CA 92284-4318
 APN: 0565-372-74-0000

DESIGN CONCEPTS
 DRAFTING AND DESIGN SERVICE
 57445 29 Palms Hwy., Suite 304
 Yucca Valley, CA 92284
 Phone (760) 365-8742
 Email: designr.online@venzon.net



DRAWN:
 BRIAN T. DIEBOLT
 CHECKED:
 DATE:
 02/05/24
 SCALE:
 1" = 20'
 JOB NUMBER:
 DANIEL HAMILTON
 SHEET #

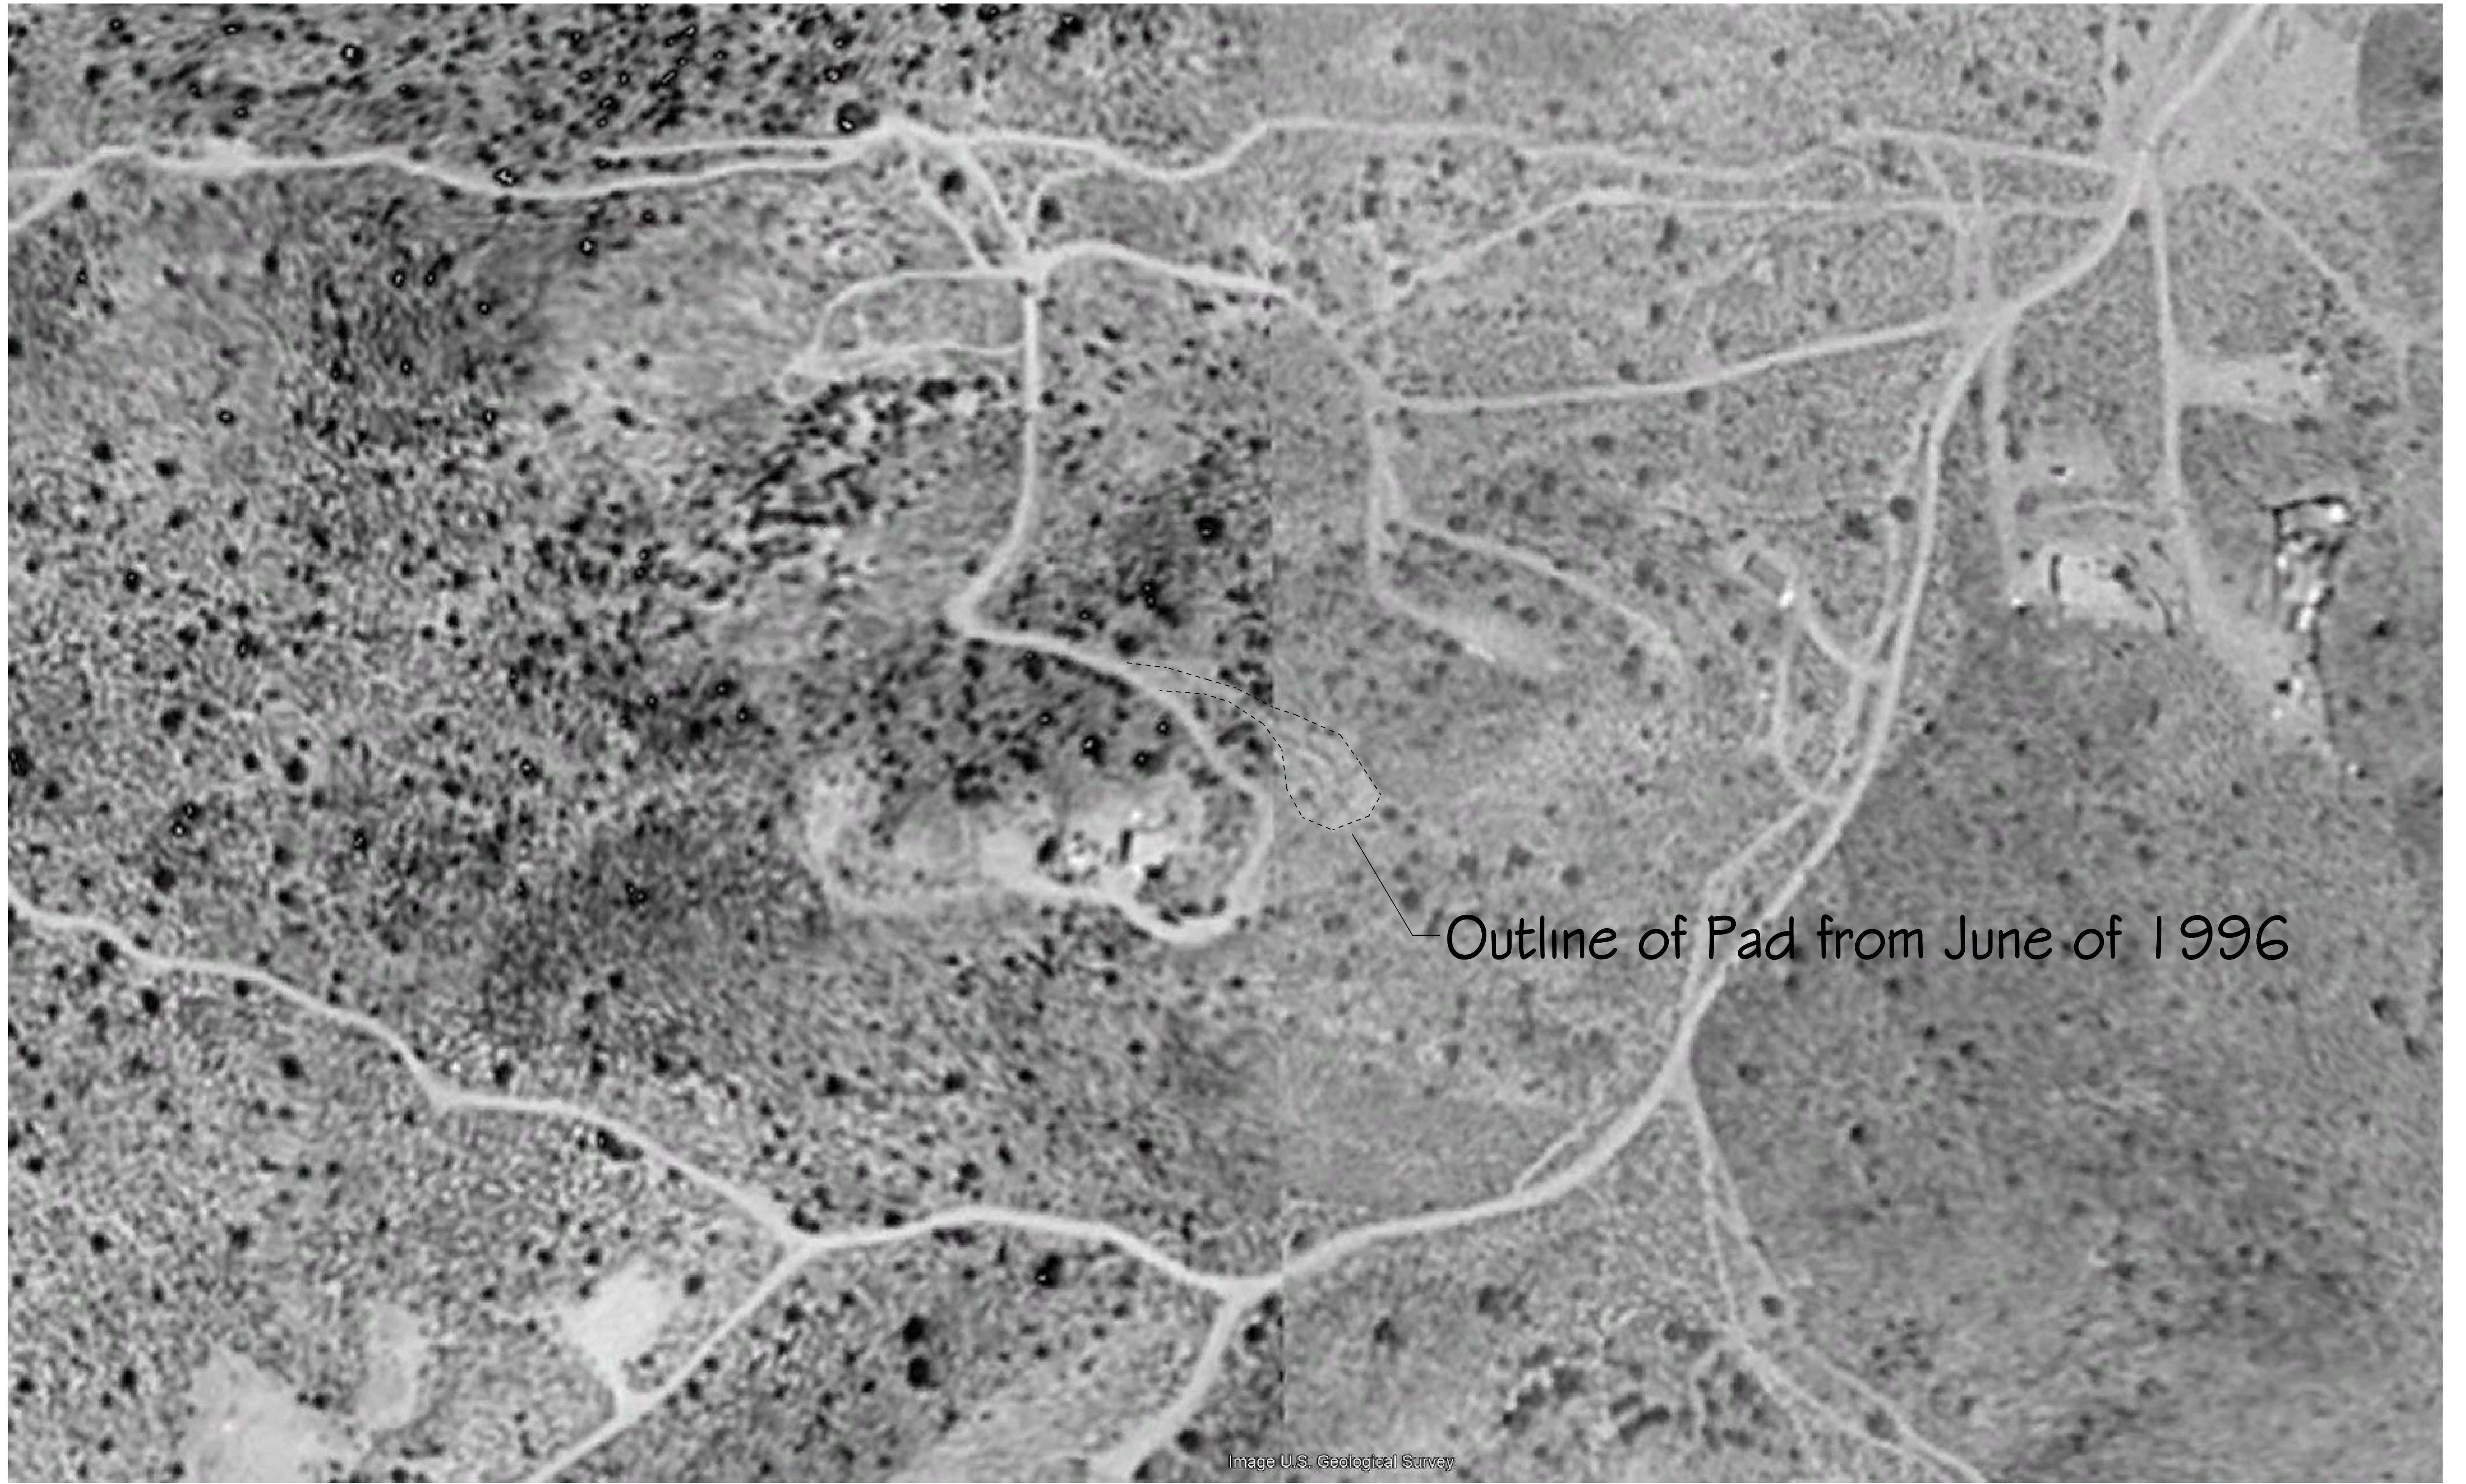


Exhibit A



