


TOWN OF YUCCA VALLEY DEVELOPMENT REVIEW COMMITTEE MEETING APPLICATION

The Development Review Committee (DRC) meets at 1:30 PM – 2:30 PM., each Thursday at the Town's office located at 58928 Business Center Drive. Upon your arrival, please check-in at the front counter.

0,,,,,,,,,,,,,,,,,,,,,,,,,,,,,,,,,,,,,,	z e pen yeur um un, preuse eneek m ut une jrem eeumen	
Meeting date you are requesting: _	September 19, 2024	
The deadline for application submitt Each application is granted a meet	tal is a minimum of one week in advance of the meeting date. ing not exceeding 20 minutes with the Development Review lications can be scheduled for one meeting date.	
Has this project been considered pr	reviously by the Development Review Committee? No	
Assessor's Parcel Number: 05	95361080000 and 0595361110000	
Contact person: Kaitlyn Vu	Phone: (657) 213-8978	
Email: kaitlyn.vu@kimley-horn.c	omFax:	
Description of project: Redesign o	f existing fuel station and convenience store on the west	
side of the intersection of Old W	oman Springs Rd & Encelia Dr.	
To assist staff members with the project project description/narrative.	ct, it is recommended to provide basic conceptual site plans and	
Development Review Committee Contact		
Planning	760-369-6579; ext. 317	
Building & Safety Engineering & Public Works	760-369-6579; ext. 302 760-369-6579; ext. 307	

Please be aware that, although the Town will make every effort to have all DRC members present at each meeting, at times this is not possible. A property owner or developer considering building in the Town of Yucca Valley is responsible to contact all other applicable agencies to obtain their standards and requirements for construction.

Return this completed application to the Planning Division via email at ewilloughby@yucca-valley.org

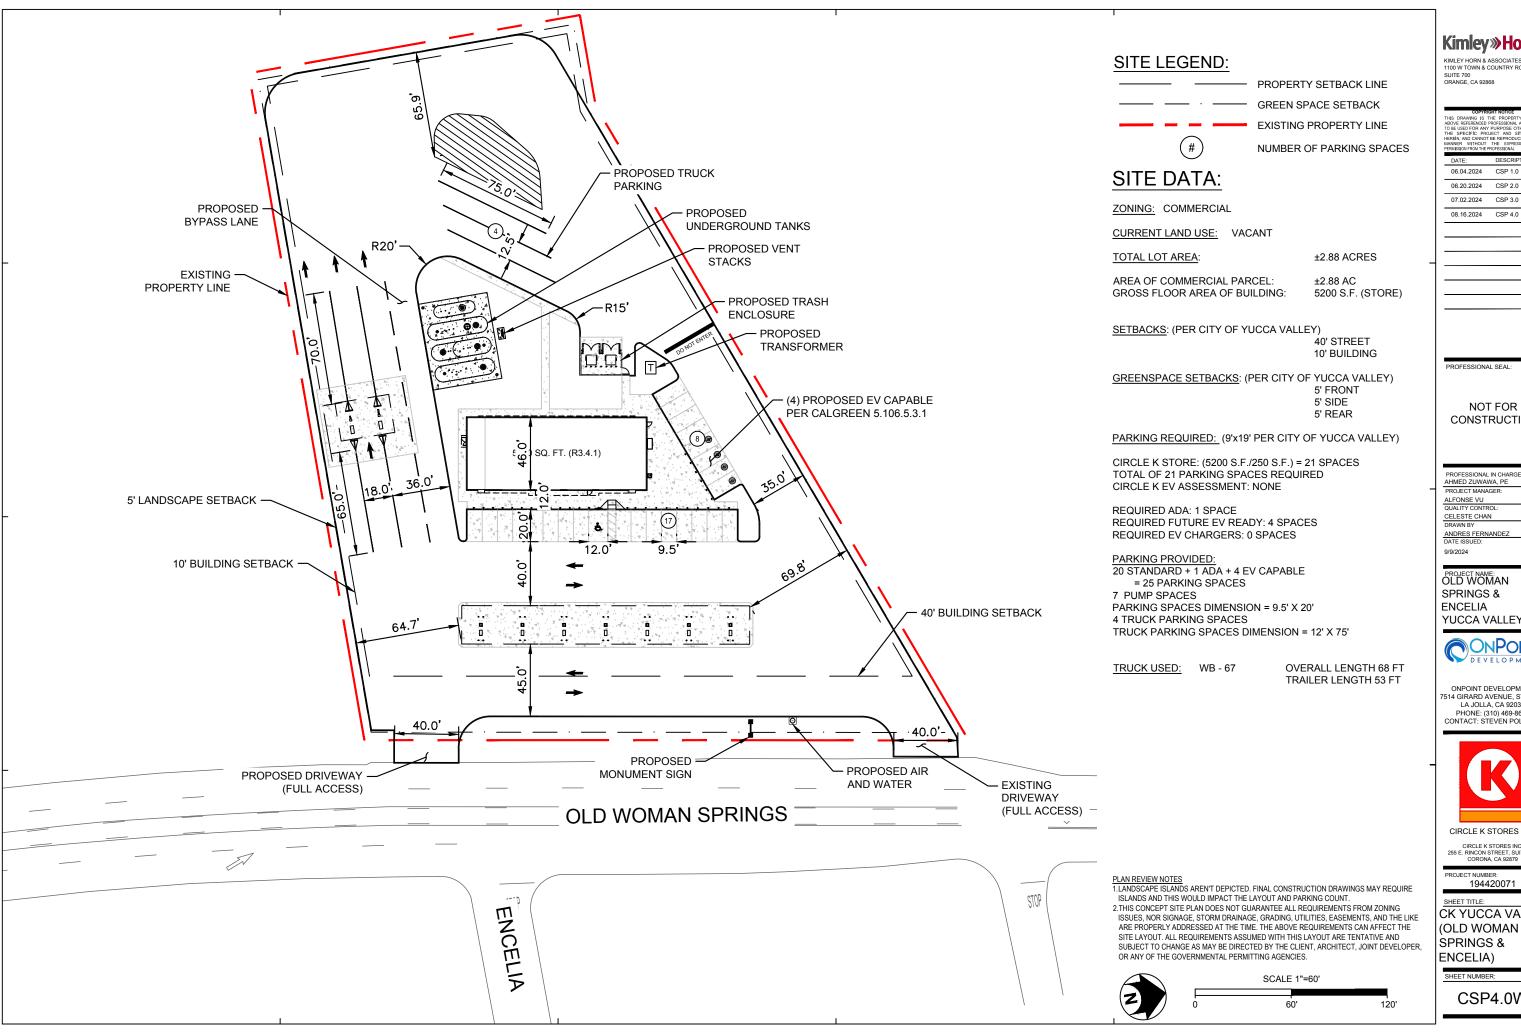

Kimley » Horn

MANNER WITHOUT PERMISSION FROM THE I		WRITTEN
DATE:	DESCRIPTI	ON:
06.04.2024	CSP 1.0	
06.20.2024	CSP 2.0	
07.02.2024	CSP 3.0	
08.16.2024	CSP 4.0	

NOT FOR CONSTRUCTION

AHMED ZUWAWA, PE PROJECT MANAGER ALFONSE VU QUALITY CONTRO CELESTE CHAN DRAWN BY ANDRES FERNANDEZ DATE ISSUED:

OLD WOMAN

SPRINGS & **ENCELIA** YUCCA VALLEY, CA



ONPOINT DEVELOPMENT 7514 GIRARD AVENUE, STE 1515 LA JOLLA, CA 92037 PHONE: (310) 469-8696 CONTACT: STEVEN POLLOCK



CIRCLE K STORES INC.


CIRCLE K STORES INC. 255 E. RINCON STREET, SUITE 100 CORONA, CA 92879

194420071

CK YUCCA VALLEY (OLD WOMAN SPRINGS & **ENCELIA**)

SHEET NUMBER:

CSP4.0W

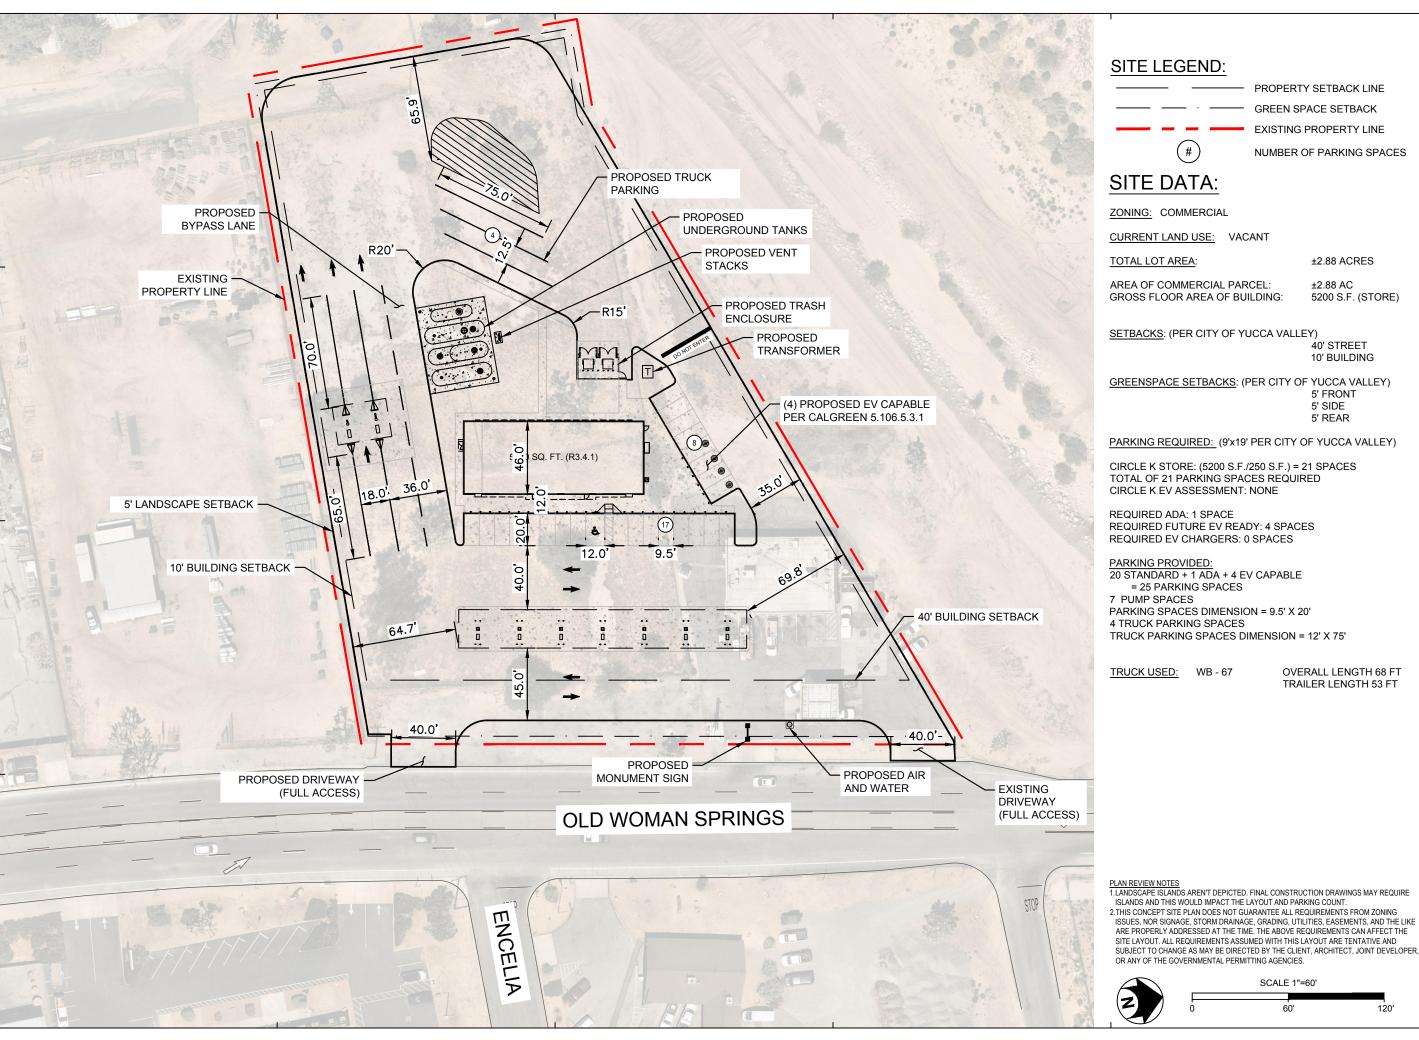

PROPERTY SETBACK LINE



EXISTING PROPERTY LINE



NUMBER OF PARKING SPACES

SITE DATA:

ZONING: COMMERCIAL

CURRENT LAND USE: VACANT

±2.88 ACRES

GROSS FLOOR AREA OF BUILDING:

±2.88 AC 5200 S.F. (STORE)

SETBACKS: (PER CITY OF YUCCA VALLEY)

40' STREET 10' BUILDING

GREENSPACE SETBACKS: (PER CITY OF YUCCA VALLEY)

5' FRONT 5' SIDE

5' REAR

PARKING REQUIRED: (9'x19' PER CITY OF YUCCA VALLEY)

CIRCLE K STORE: (5200 S.F./250 S.F.) = 21 SPACES TOTAL OF 21 PARKING SPACES REQUIRED CIRCLE K EV ASSESSMENT: NONE

REQUIRED ADA: 1 SPACE REQUIRED FUTURE EV READY: 4 SPACES REQUIRED EV CHARGERS: 0 SPACES

PARKING PROVIDED: 20 STANDARD + 1 ADA + 4 EV CAPABLE = 25 PARKING SPACES 7 PUMP SPACES PARKING SPACES DIMENSION = 9.5' X 20' 4 TRUCK PARKING SPACES TRUCK PARKING SPACES DIMENSION = 12' X 75'

OVERALL LENGTH 68 FT TRAILER LENGTH 53 FT

SCALE 1"=60'

CIRCLE K STORES INC. CIRCLE K STORES INC. 255 E. RINCON STREET, SUITE 100 CORONA, CA 92879

194420071

CK YUCCA VALLEY (OLD WOMAN SPRINGS & **ENCELIA**)

SHEET NUMBER:

CSP4.0A

PROJECT MANAGER

CELESTE CHAN DRAWN BY

PROFESSIONAL IN CHARGE

NOT FOR

CONSTRUCTION

Kimley » Horn

06.04.2024 CSP 1.0

06.20.2024 CSP 2.0 07.02.2024

08.16.2024 CSP 4.0


CSP 3.0

ANDRES FERNANDEZ DATE ISSUED: 9/9/2024

OLD WOMAN SPRINGS & **ENCELIA** YUCCA VALLEY, CA



ONPOINT DEVELOPMENT 7514 GIRARD AVENUE, STE 1515 LA JOLLA, CA 92037 PHONE: (310) 469-8696

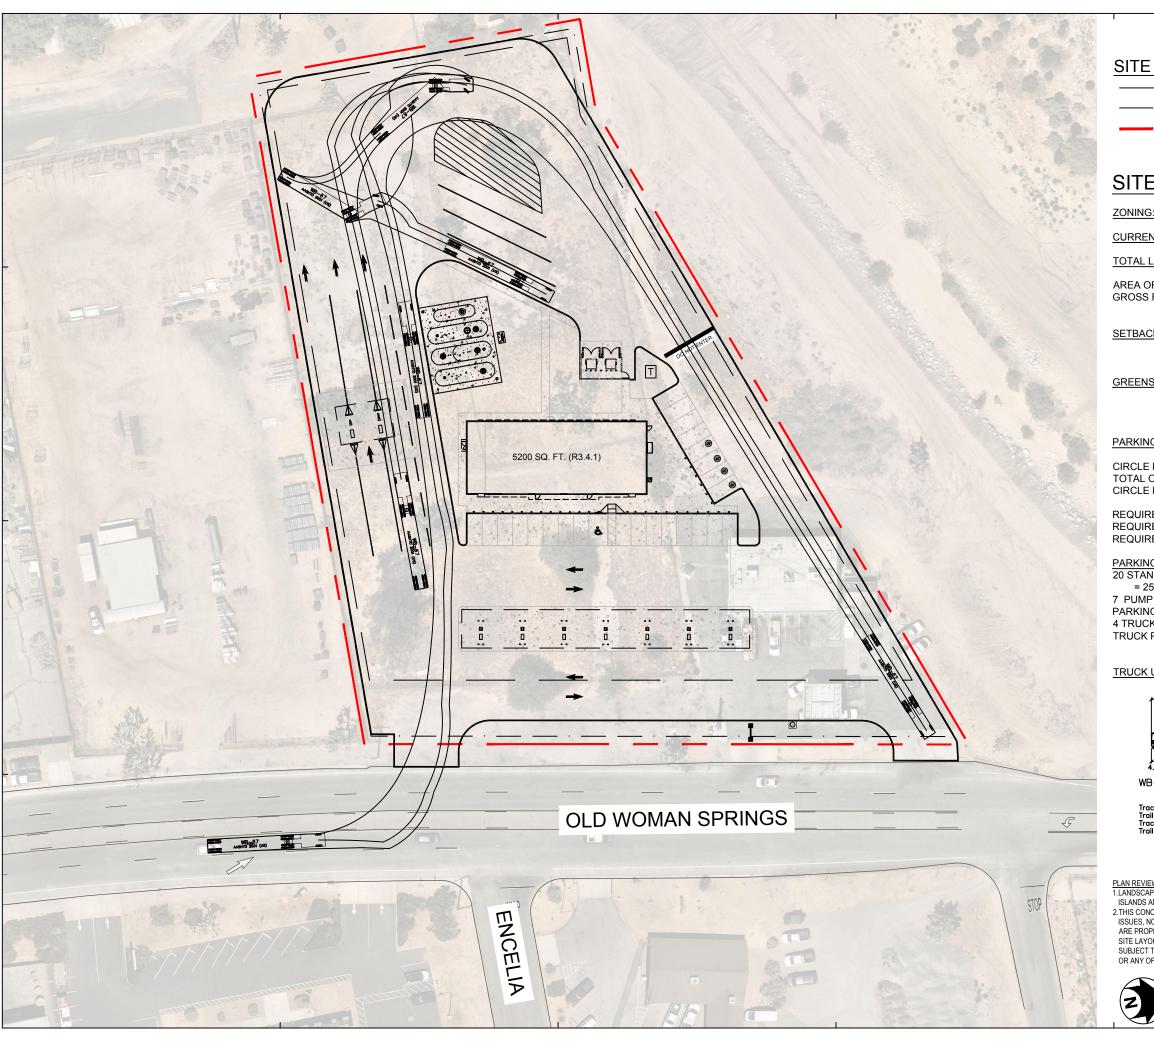

SITE LEGEND:

PROPERTY SETBACK LINE GREEN SPACE SETBACK





NUMBER OF PARKING SPACES

SITE DATA:

ZONING: COMMERCIAL

CURRENT LAND USE: VACANT

TOTAL LOT AREA:

±2.88 ACRES

AREA OF COMMERCIAL PARCEL: GROSS FLOOR AREA OF BUILDING: ±2.88 AC 5200 S.F. (STORE)

SETBACKS: (PER CITY OF YUCCA VALLEY)

40' STREET 10' BUILDING

GREENSPACE SETBACKS: (PER CITY OF YUCCA VALLEY)

5' FRONT 5' SIDE

5' REAR

PARKING REQUIRED: (9'x19' PER CITY OF YUCCA VALLEY)

CIRCLE K STORE: (5200 S.F./250 S.F.) = 21 SPACES TOTAL OF 21 PARKING SPACES REQUIRED CIRCLE K EV ASSESSMENT: NONE

REQUIRED ADA: 1 SPACE REQUIRED FUTURE EV READY: 4 SPACES REQUIRED EV CHARGERS: 0 SPACES

PARKING PROVIDED: 20 STANDARD + 1 ADA + 4 EV CAPABLE = 25 PARKING SPACES 7 PUMP SPACES PARKING SPACES DIMENSION = 9.5' X 20'

4 TRUCK PARKING SPACES TRUCK PARKING SPACES DIMENSION = 12' X 75'

OVERALL LENGTH 68 FT TRUCK USED: WB - 67 TRAILER LENGTH 53 FT |r 0.00

WB-67


: 8.00 : 8.50 : 8.00 : 8.50

: 6.0 : 28.4 : 75.0 Lock to Lock Time Steering Angle Articulating Angle

PLAN REVIEW NOTES

1. LANDSCAPE ISLANDS AREN'T DEPICTED. FINAL CONSTRUCTION DRAWINGS MAY REQUIRE ISLANDS AND THIS WOULD IMPACT THE LAYOUT AND PARKING COUNT.

2.THIS CONCEPT SITE PLAN DOES NOT GUARANTEE ALL REQUIREMENTS FROM ZONING ISSUES, NOR SIGNAGE, STORM DRAINAGE, GRADING, UTILITIES, EASEMENTS, AND THE LIKE ARE PROPERLY ADDRESSED AT THE TIME. THE ABOVE REQUIREMENTS CAN AFFECT THE SITE LAYOUT. ALL REQUIREMENTS ASSUMED WITH THIS LAYOUT ARE TENTATIVE AND SUBJECT TO CHANGE AS MAY BE DIRECTED BY THE CLIENT, ARCHITECT, JOINT DEVELOPER, OR ANY OF THE GOVERNMENTAL PERMITTING AGENCIES.

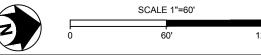

Kimley»Horn

DATE:	DESCRIPTION:
06.04.2024	CSP 1.0
06.20.2024	CSP 2.0
7.02.2024	CSP 3.0
08.16.2024	CSP 4.0

PROFESSIONAL SEAL

NOT FOR CONSTRUCTION

PROFESSIONAL IN CHARGE PROJECT MANAGER ALFONSE VU QUALITY CONTRO CELESTE CHAN DRAWN BY

ANDRES FERNANDEZ DATE ISSUED: 9/9/2024

OLD WOMAN SPRINGS & **ENCELIA** YUCCA VALLEY, CA



ONPOINT DEVELOPMENT 7514 GIRARD AVENUE, STE 1515 LA JOLLA, CA 92037 PHONE: (310) 469-8696 CONTACT: STEVEN POLLOCK



CIRCLE K STORES INC.

CIRCLE K STORES INC. 255 E. RINCON STREET, SUITE 100 CORONA, CA 92879

PROJECT NUMBER: 194420071

CK YUCCA VALLEY (OLD WOMAN SPRINGS &

ENCELIA)

CSP4.0T



Kimley»Horn

KIMLEY HORN & ASSOCIATES, INC 1100 W TOWN & COUNTRY ROAD SUITE 700 ORANGE, CA 92868

ERMISSION FROM THE PROFESSIONAL				
DATE:	DESCRIPTION:	•		
06.04.2024	CSP 1.0			
06.20.2024	CSP 2.0			
07.02.2024	CSP 3.0	•		
08.16.2024	CSP 4.0	-		

NOT FOR CONSTRUCTION

PROFESSIONAL IN CHARGE: AHMED ZUWAWA, PE PROJECT MANAGER:

PROJECT MANAGER:
ALFONSE VU
QUALITY CONTROL:
CELESTE CHAN
DRAWN BY
ANDRES FERNANDEZ
DATE ISSUED:
9/9/2024

PROJECT NAME: OLD WOMAN SPRINGS & ENCELIA YUCCA VALLEY, CA



ONPOINT DEVELOPMENT 7514 GIRARD AVENUE, STE 1515 LA JOLLA, CA 92037 PHONE: (310) 469-8696 CONTACT: STEVEN POLLOCK



CIRCLE K STORES INC.

CIRCLE K STORES INC. 255 E. RINCON STREET, SUITE 100 CORONA, CA 92879

PROJECT NUMBER: 194420071

SHEET TITLE:
CK YUCCA VALLEY (OLD WOMAN SPRINGS & ENCELIA)

CSP4.0