



SITE PLAN NOTES


1. AVERAGE LOT SLOPE IS LESS THAN 5 %
2. A SOIL REPORT WILL NOT BE REQUIRED SFD ADDITIONS, PATIOS, AND ACCESSORY BUILDINGS IF THE APPLICANT SIGNS THE CITY STAMPS ON THE PLANS AGREEING TO SECURE A SOIL REPORT IF THE INSPECTOR DETECTS PROBLEMS.
3. PRIOR TO FINAL INSPECTION, THE LICENSED CONTRACTOR, ARCHITECT OR ENGINEER IN RESPONSIBLE CHARGE OF THE OVERALL CONSTRUCTION MUST PROVIDE TO THE BUILDING DEPARTMENT OFFICIAL WRITTEN VERIFICATION THAT ALL APPLICABLE PROVISIONS FROM THE GREEN BUILDINGS STANDARDS CODE HAVE BEEN IMPLEMENTED AS PART OF THE CONSTRUCTION CGC 102.3
4. COMPLIANCE WITH THE DOCUMENTATION REQUIREMENTS OF THE 2016 ENERGY EFFICIENCY STANDARDS IS NECESSARY FOR THIS PROJECT. REGISTERED, SIGNED AND DATED COPIES OF THE APPROPRIATE CFR, CF2R AND CF3R FORMS SHALL BE MADE AVAILABLE AT NECESSARY INTERVALS FOR BUILDING INSPECTOR REVIEW. FINAL COMPLETED FORMS WILL BE AVAILABLE FOR THE BUILDING OWNER.

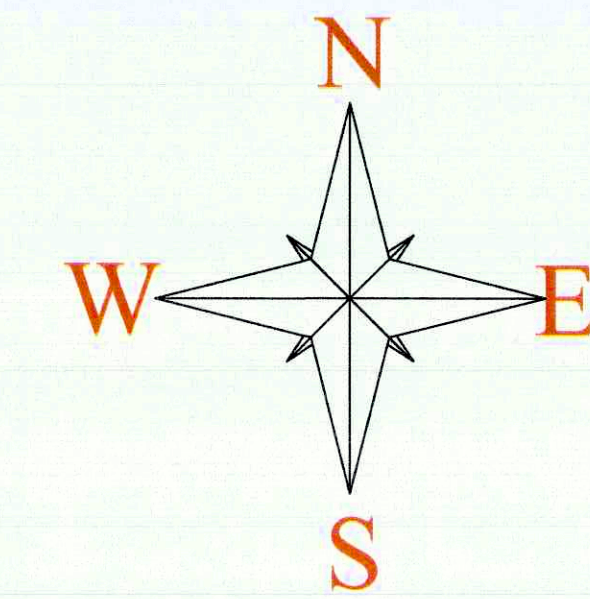

GRAPHIC SCALE

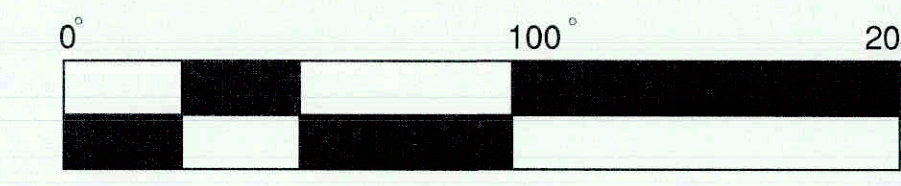

(IN FEET)

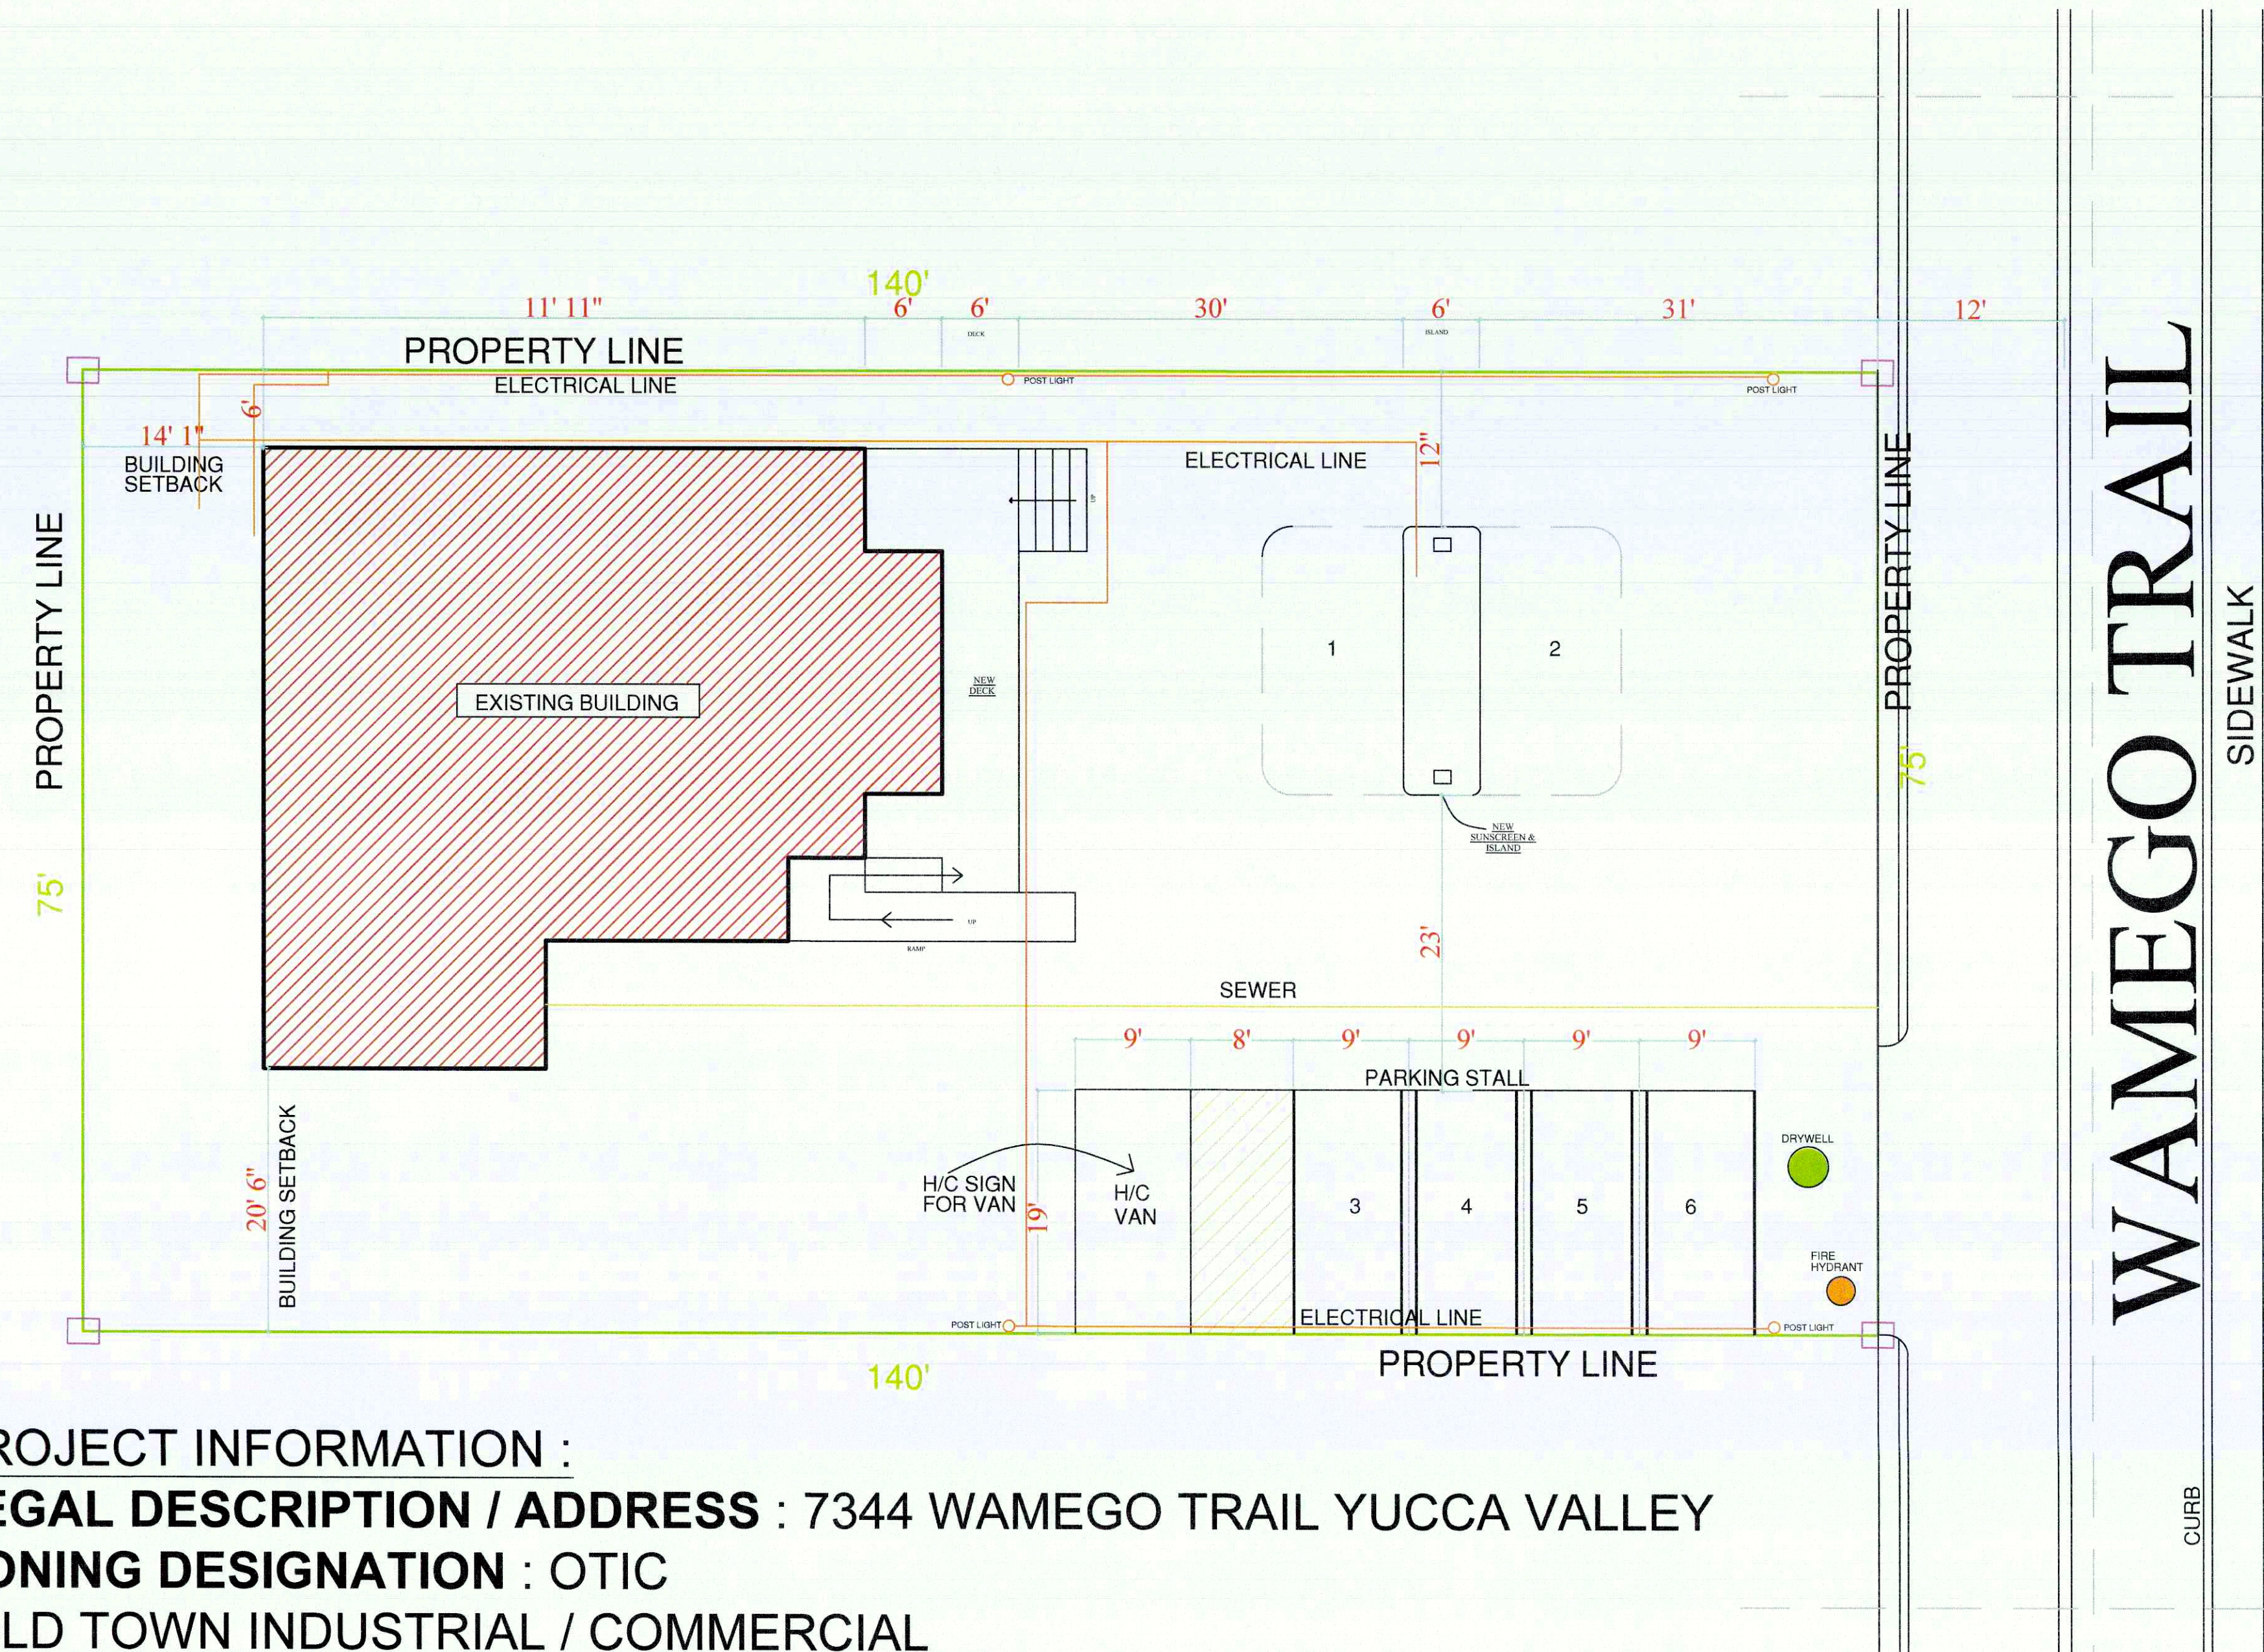

WAMEGO TRAIL
SIDEWALK
CURB

7344 WAMEGO TR
YUCCA VALLEY

ADDRESS:

PROFESSIONAL SEAL:



PROJECT INFORMATION :
LEGAL DESCRIPTION / ADDRESS : 7344 WAMEGO TRAIL YUCCA VALLEY
ZONING DESIGNATION : OTIC
 (OLD TOWN INDUSTRIAL / COMMERCIAL)
GENERAL PLAN DESIGNATION : MU (MIXED USE)
CONSTRUCTION TYPE : V
TOTAL AREA : 10500 SQ. FT.
NET AREA : 2101.035 SQ. FT.
PARKING : 4 SPACES 2 COVERED

UTILITY PURVEYORS :
 ELECTRICITY : SOUTHERN CALIFORNIA EDISON (SCE)
 WATER : HI - DESERT WATER DISTRICT
 SEWER : HI - DESERT WATER DISTRICT
 TRASH & RECYCLING : BURRTEC WASTE MANAGEMENT

REVISIONS	DATE
PROJECT NUMBER	CLIENT NAME
DRAWN BY	CHECKED BY
SCALE	DRAWING NUMBER
1" = 100'	A1.0
DRAWING TITLE:	
SITE PLAN	