

ANTENNA SECTOR	AZIMUTH	# OF ANTENNAS	# OF RRUS	CENTERLINE	COAXIAL CABLE LENGTH	CABLE SIZE	COLOR CODE	TOP JUMPER LENGTH	BOTTOM JUMPER LENGTH	COMMENTS
SECTOR A	90°	4	4	45'	65'	(4) 7/8" COAX	RED/GREEN RED/RED	5'	15'	..
SECTOR B	260°	4	4	45'	65'	(4) 7/8" COAX	BLUE/GREEN BLUE/RED	5'	15'	..
SECTOR C	0°	4	4	45'	65'	(4) 7/8" COAX	YELLOW/GREEN YELLOW/RED	5'	15'	..
MISC.	N/A	.	.	.	65'	(2) 1-5/8" HYBRIFLEX	YELLOW/GREEN YELLOW/RED	5'	15'	..
PARABOLIC ANTENNA	T.B.D.	2	.	T.B.D.
GPS	N/A	2	.	.	.	1/2" COAX	GRAY


NOTE: CONTRACTOR TO FIELD VERIFY CABLE LENGTHS PRIOR TO ORDERING, FABRICATION, OR INSTALLATION OF CABLES.

ANTENNA LAYOUT


11" X 17" SCALE 24" X 36" SCALE
1" = 10' 1" = 5'

3 ANTENNA AND CABLE SCHEDULE

SCALE: NONE 2

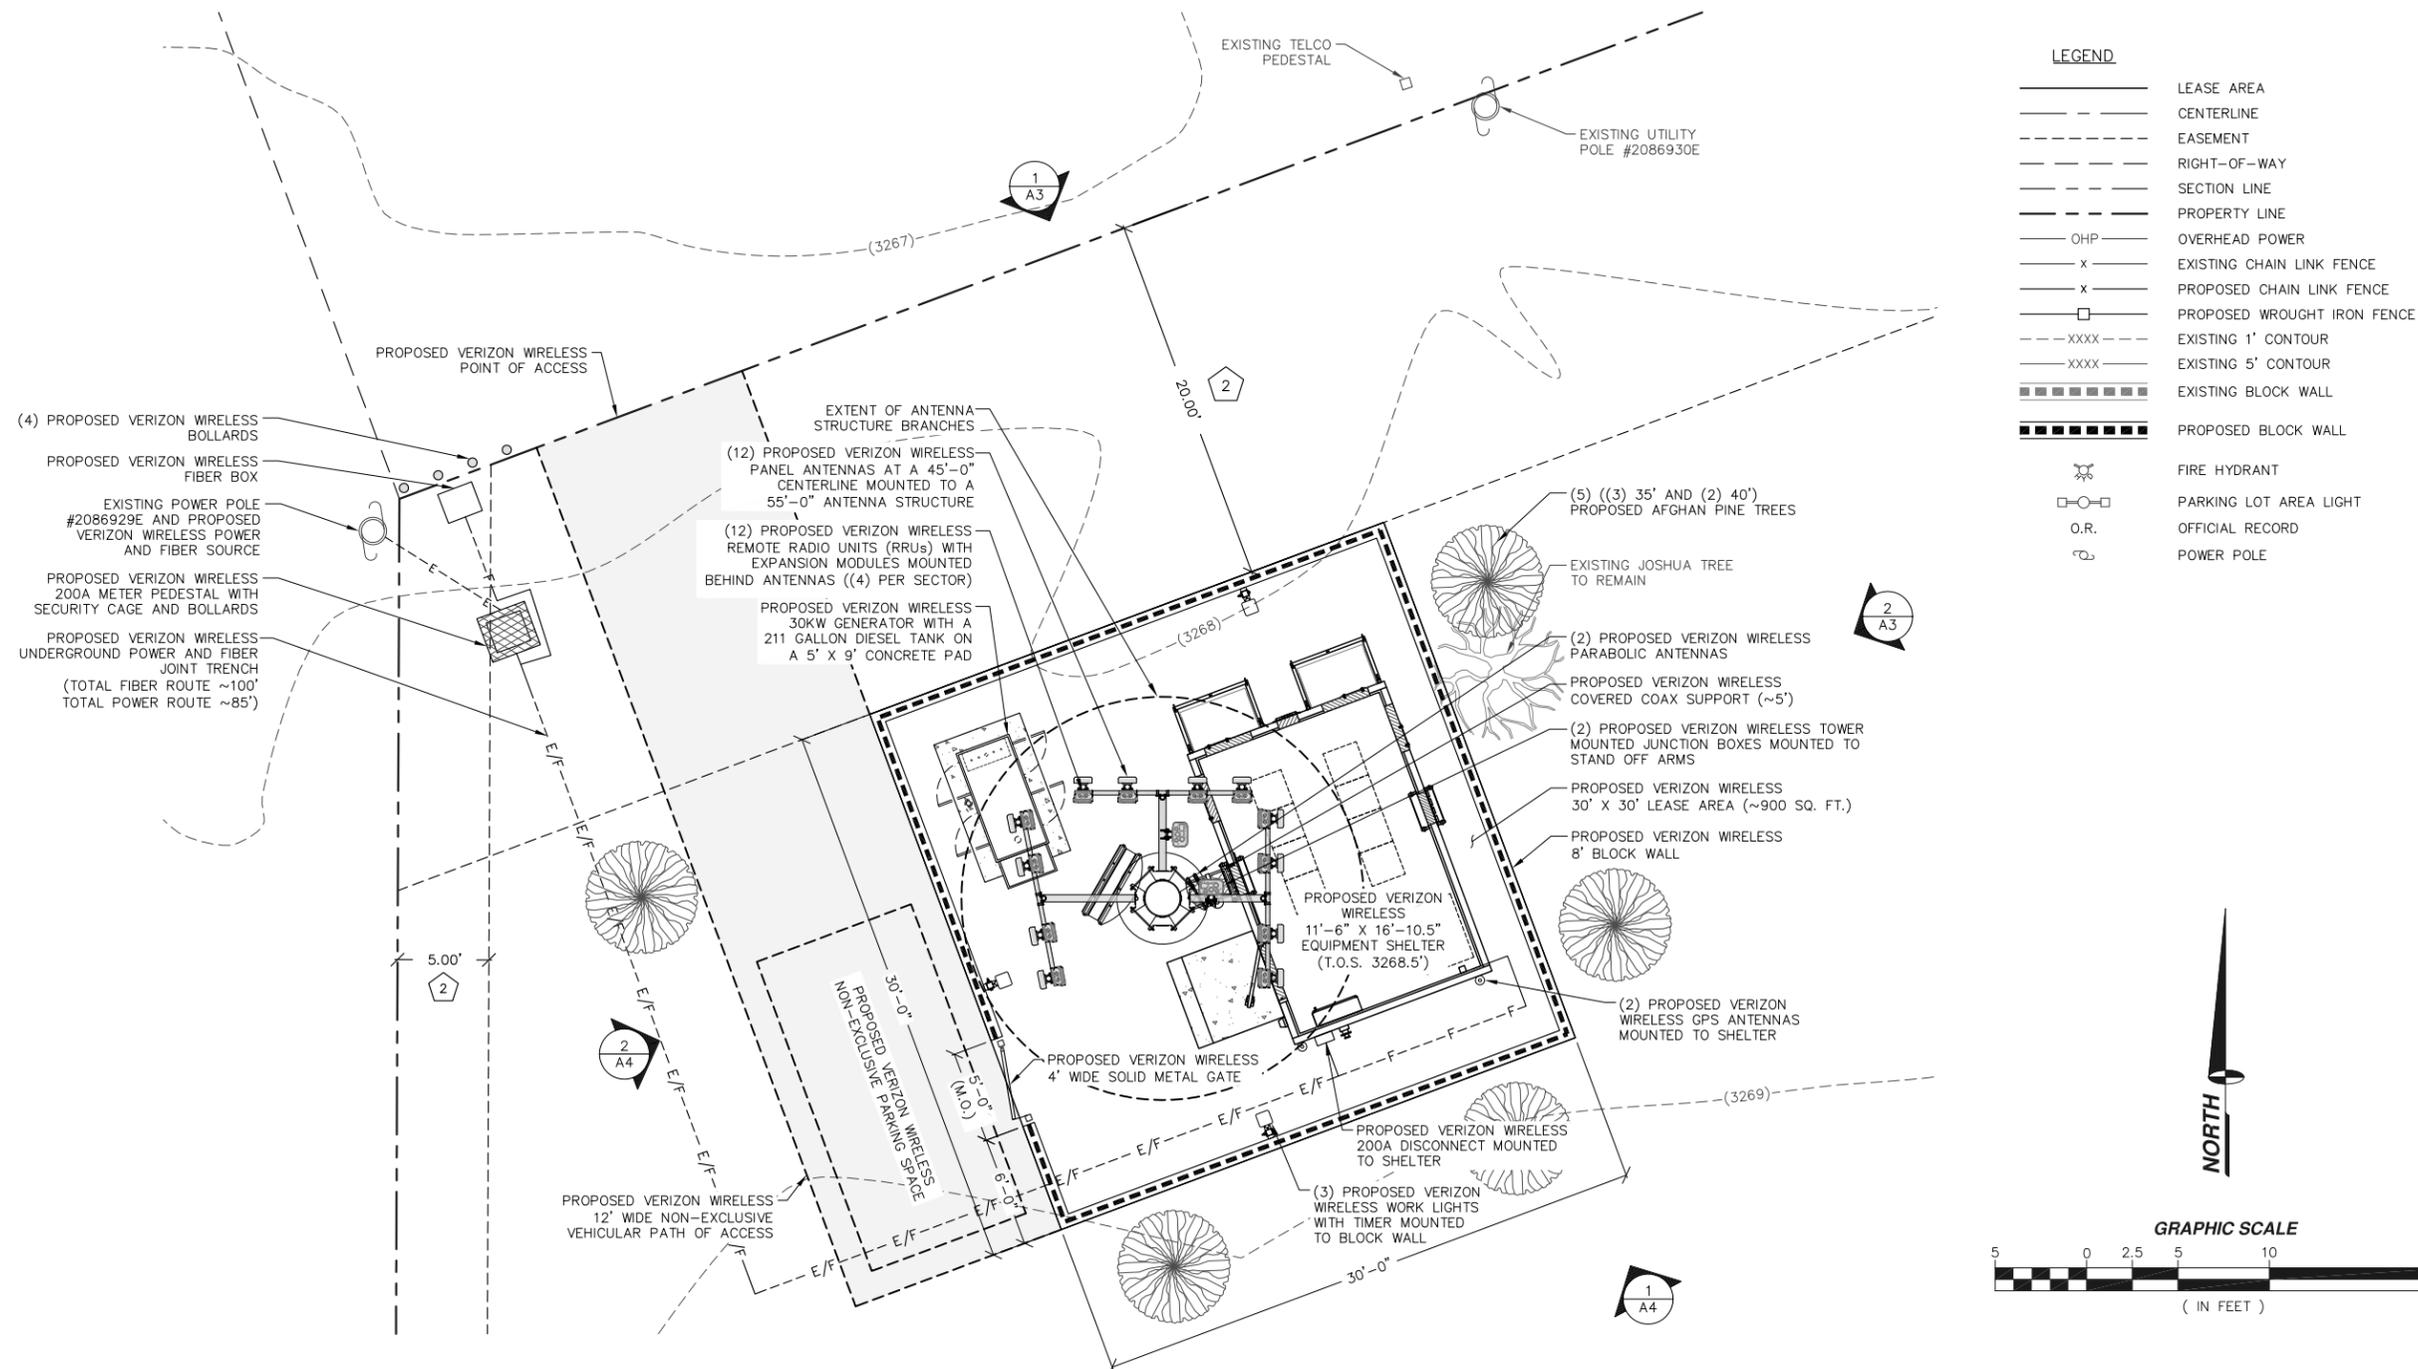

- LEGEND**
- LEASE AREA
 - CENTERLINE
 - - - EASEMENT
 - - - RIGHT-OF-WAY
 - - - SECTION LINE
 - PROPERTY LINE
 - OHP --- OVERHEAD POWER
 - x- EXISTING CHAIN LINK FENCE
 - x- PROPOSED CHAIN LINK FENCE
 - PROPOSED WROUGHT IRON FENCE
 - xxxx- EXISTING 1' CONTOUR
 - xxxx- EXISTING 5' CONTOUR
 - █ EXISTING BLOCK WALL
 - █ PROPOSED BLOCK WALL
 - ⊕ FIRE HYDRANT
 - PARKING LOT AREA LIGHT
 - O.R. OFFICIAL RECORD
 - ⊕ POWER POLE

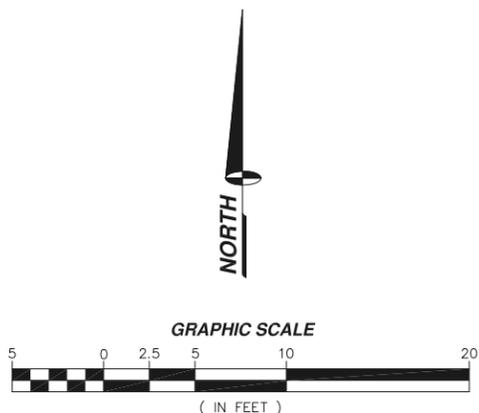

SITE DETAIL

11" X 17" SCALE 24" X 36" SCALE
1" = 10' 1" = 5'

1



PROJECT INFORMATION:

KARACHI

UNADDRESSED PARCEL
APN: 0595-192-23
YUCCA VALLEY, CALIFORNIA
92284

CURRENT ISSUE DATE:

07/07/15

ISSUED FOR:

ZONING

REV.: DATE: DESCRIPTION: BY:

REV.	DATE	DESCRIPTION	BY
4	07/07/15	PLANNING REVISION	G.H.
3	05/29/15	PLANNING REVISION	G.H.
2	02/06/15	PLANNING REVISION	P.A.
1	05/06/14	100% ZONING	C.P.
0	04/29/14	90% ZONING	D.C.

PLANS PREPARED BY:



SPECTRUM SERVICES, INC.
4405 E. AIRPORT DRIVE, SUITE 100
ONTARIO, CALIFORNIA 91761
PH. (909) 456-8401
FAX (909) 456-8408

LICENSURE:

SHEET TITLE:

SITE DETAIL, ANTENNA &
CABLE SCHEDULE AND
ANTENNA LAYOUT

SHEET NUMBER: REVISION:

A2

4

LAX-402