

TOWN OF YUCCA VALLEY
PLANNING DIVISION

CASE NO. _____ 3'

DATE APPROVED _____

APPROVED BY _____

4'
GOIN'
18"
POSTAL
5'9"
18"

57558



57558

57558

57558

Same

* Old Electrical Diagram - Need New for New Location

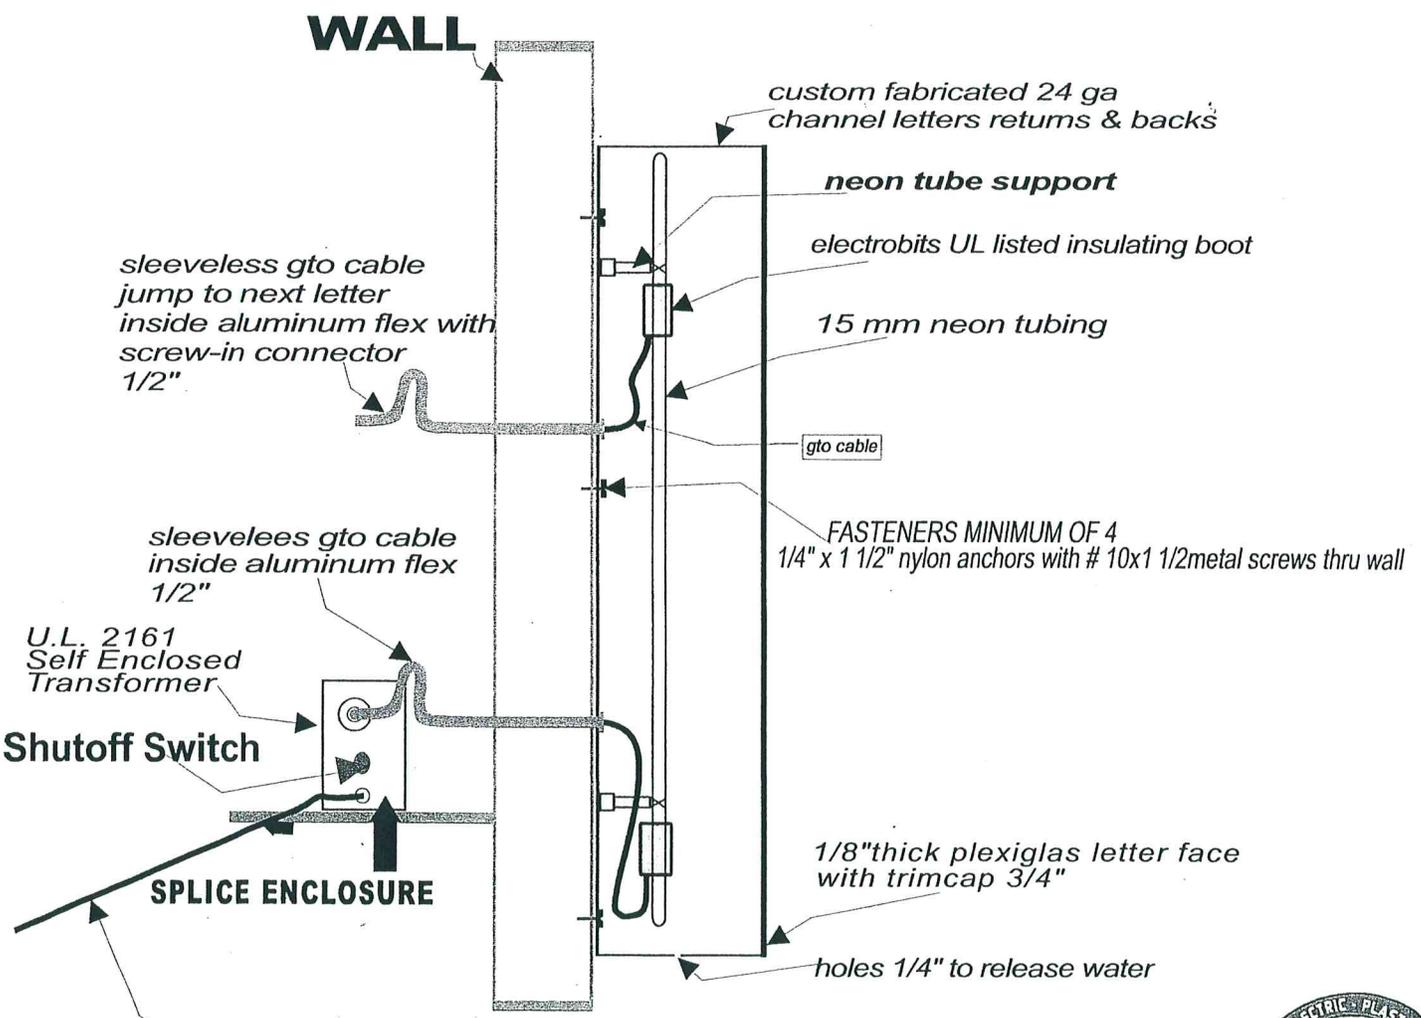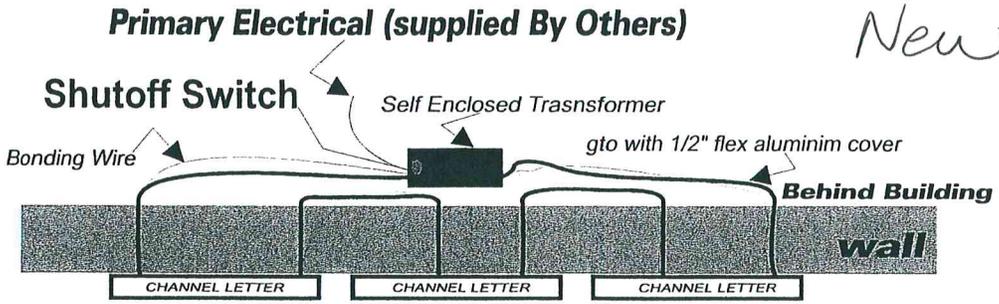

primary electrical (supplied by others)
ALL COMPONENTS TO BE U.L. LISTED

CHANNEL LETTERS DETAIL



909-873-8758
DBA QRS LIGHTING