


SCALE
 H: 1"=1000'
 V: 1"=40'

LEGEND

- TOP OF BANK
- - - NATURAL GROUND
- PROPOSED INVERT
- ▲ STABILIZER STRUCTURE
- ▲ CULVERT
- Y01 FACILITY NUMBER
- REGIONAL FACILITY
- SECONDARY FACILITY
- LOCAL FACILITY
- SBC SOFT-BOTTOM CHANNEL
- RLC ROCK-LINED CHANNEL
- CLC CONCRETE-LINED CHANNEL
- STF STREET FLOW
- RCP REINFORCED CONCRETE PIPE
- RRSS ROCK-RETTED SIDE SLOPES

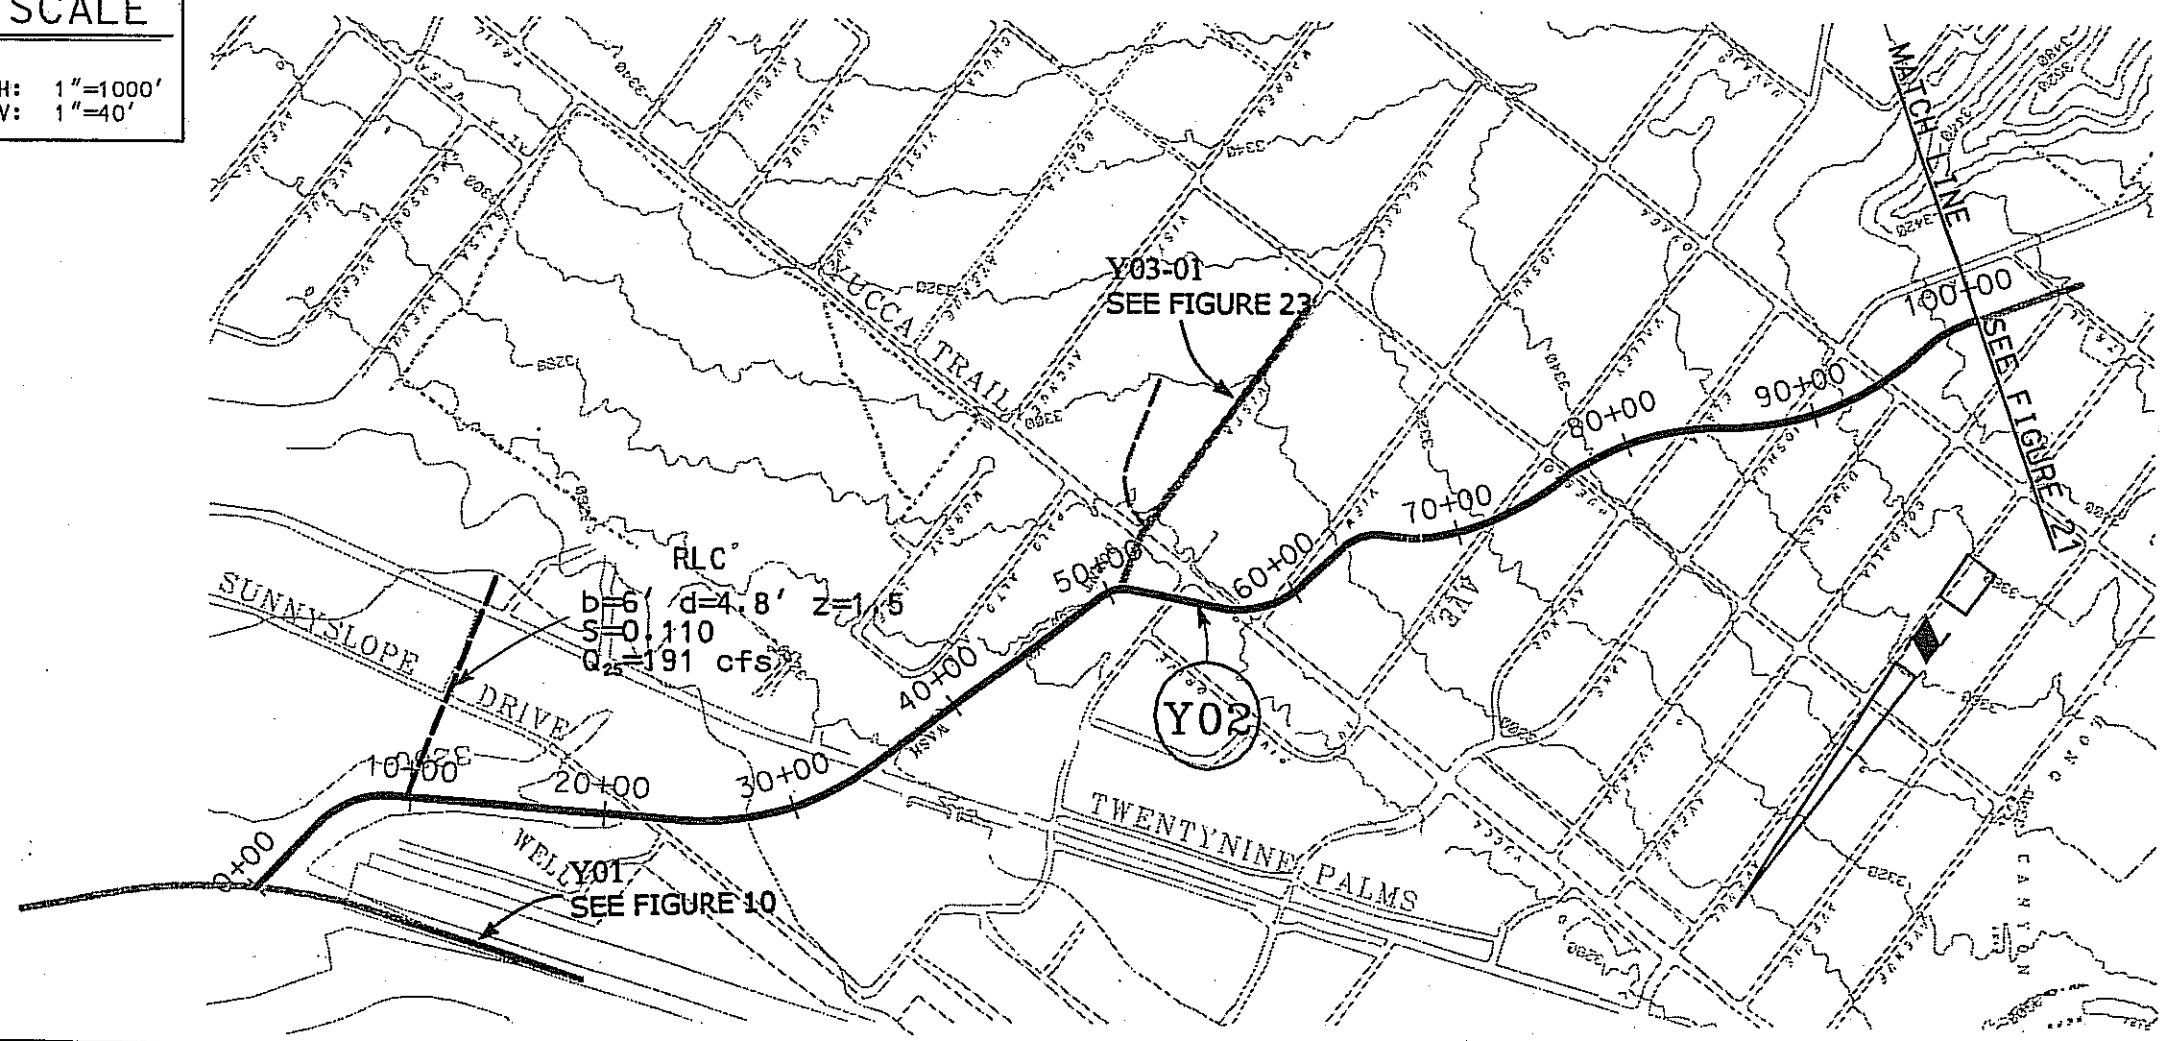

SAN BERNARDINO COUNTY
 FLOOD CONTROL DISTRICT
 YUCCA VALLEY MASTER PLAN OF DRAINAGE

WEST BURNT MTN. WASH (Y02)

STA. 0+00 TO STA. 100+00

John M. Tettemer
 JOHN M. TETTEMER & ASSOCIATES, LTD.
 ENGINEERING MANAGEMENT PLANNING
 3151 Farway Avenue, Suite 201 Costa Mesa, California 92626

DATE
 SEPT 1998
 FIGURE
 20