


**SCALE**  
 H: 1"=1000'  
 V: 1"=40'

**LEGEND**

- TOP OF BANK
- NATURAL GROUND
- PROPOSED INVERT
- ▲ STABILIZER STRUCTURE
- ▲ CULVERT
- (Y07) FACILITY NUMBER
- REGIONAL FACILITY
- SECONDARY FACILITY
- LOCAL FACILITY
- SBC SOFT-BOTTOM CHANNEL
- RLC ROCK-LINED CHANNEL
- CLC CONCRETE-LINED CHANNEL
- STF STREET FLOW
- MFP MANAGED FLOODPLAIN
- RCP REINFORCED CONCRETE PIPE

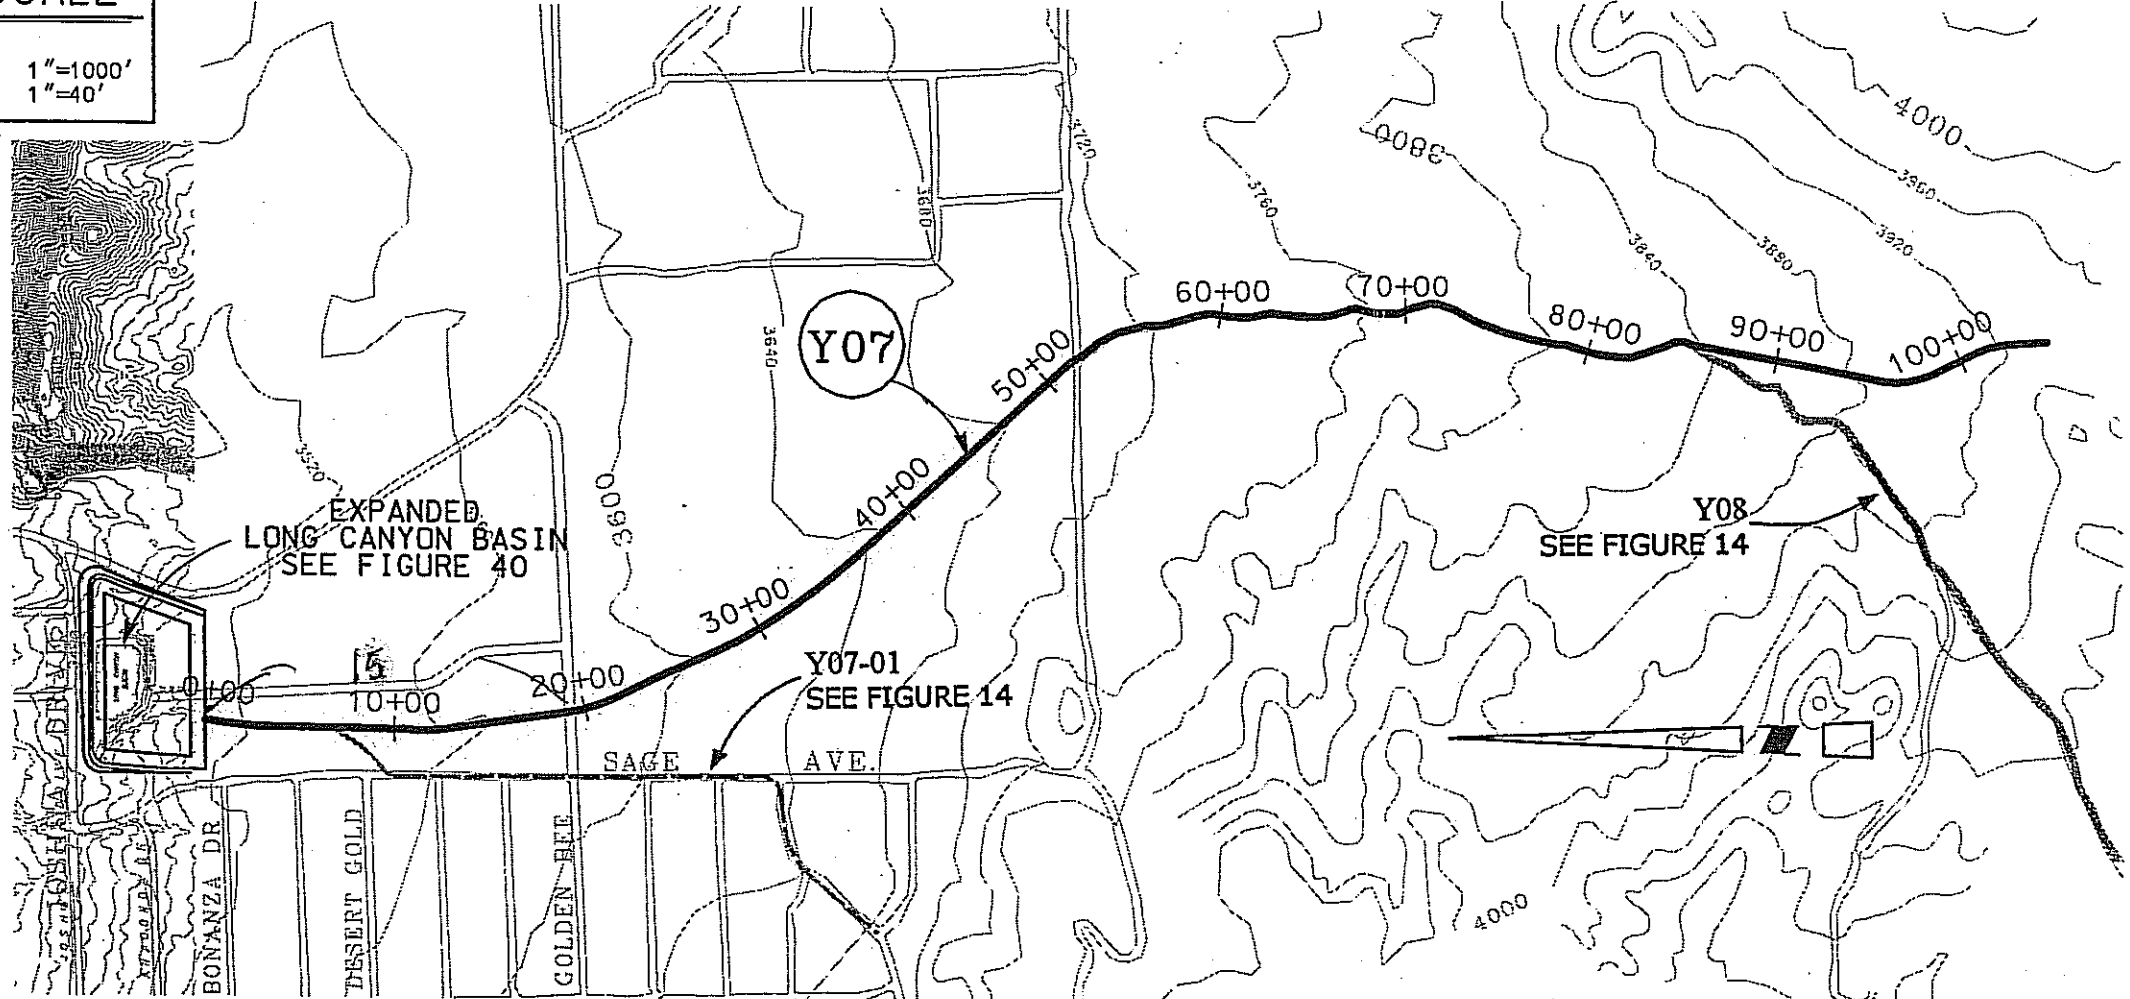

SAN BERNARDINO COUNTY  
 FLOOD CONTROL DISTRICT  
 YUCCA VALLEY MASTER PLAN OF DRAINAGE

**LONG CANYON CHANNEL (Y07)**

STA. 0+00 TO STA. 104+59

*John M. Tetterer*  
 JOHN M. TETTERER & ASSOCIATES, LTD.  
 ENGINEERING MANAGEMENT PLANNING  
 3151 Arroyo Avenue, Suite D-1, Costa Mesa, California 92626

DATE  
 SEPT 1998  
 FIGURE  
 13