


SCALE
 H: 1"=1000'
 V: 1"=40'

LEGEND

- TOP OF BANK
- NATURAL GROUND
- PROPOSED INVERT
- ▲ BOTTOM CONTROL
- ▲ CULVERT
- Y01 FACILITY NUMBER
- REGIONAL FACILITY
- SECONDARY FACILITY
- LOCAL FACILITY
- SBC SOFT-BOTTOM CHANNEL
- RLC ROCK-LINED CHANNEL
- CLC CONCRETE-LINED CHANNEL
- STF STREET FLOW
- RCP REINFORCED CONCRETE PIPE
- RRSS ROCK-RETTED SIDE SLOPES

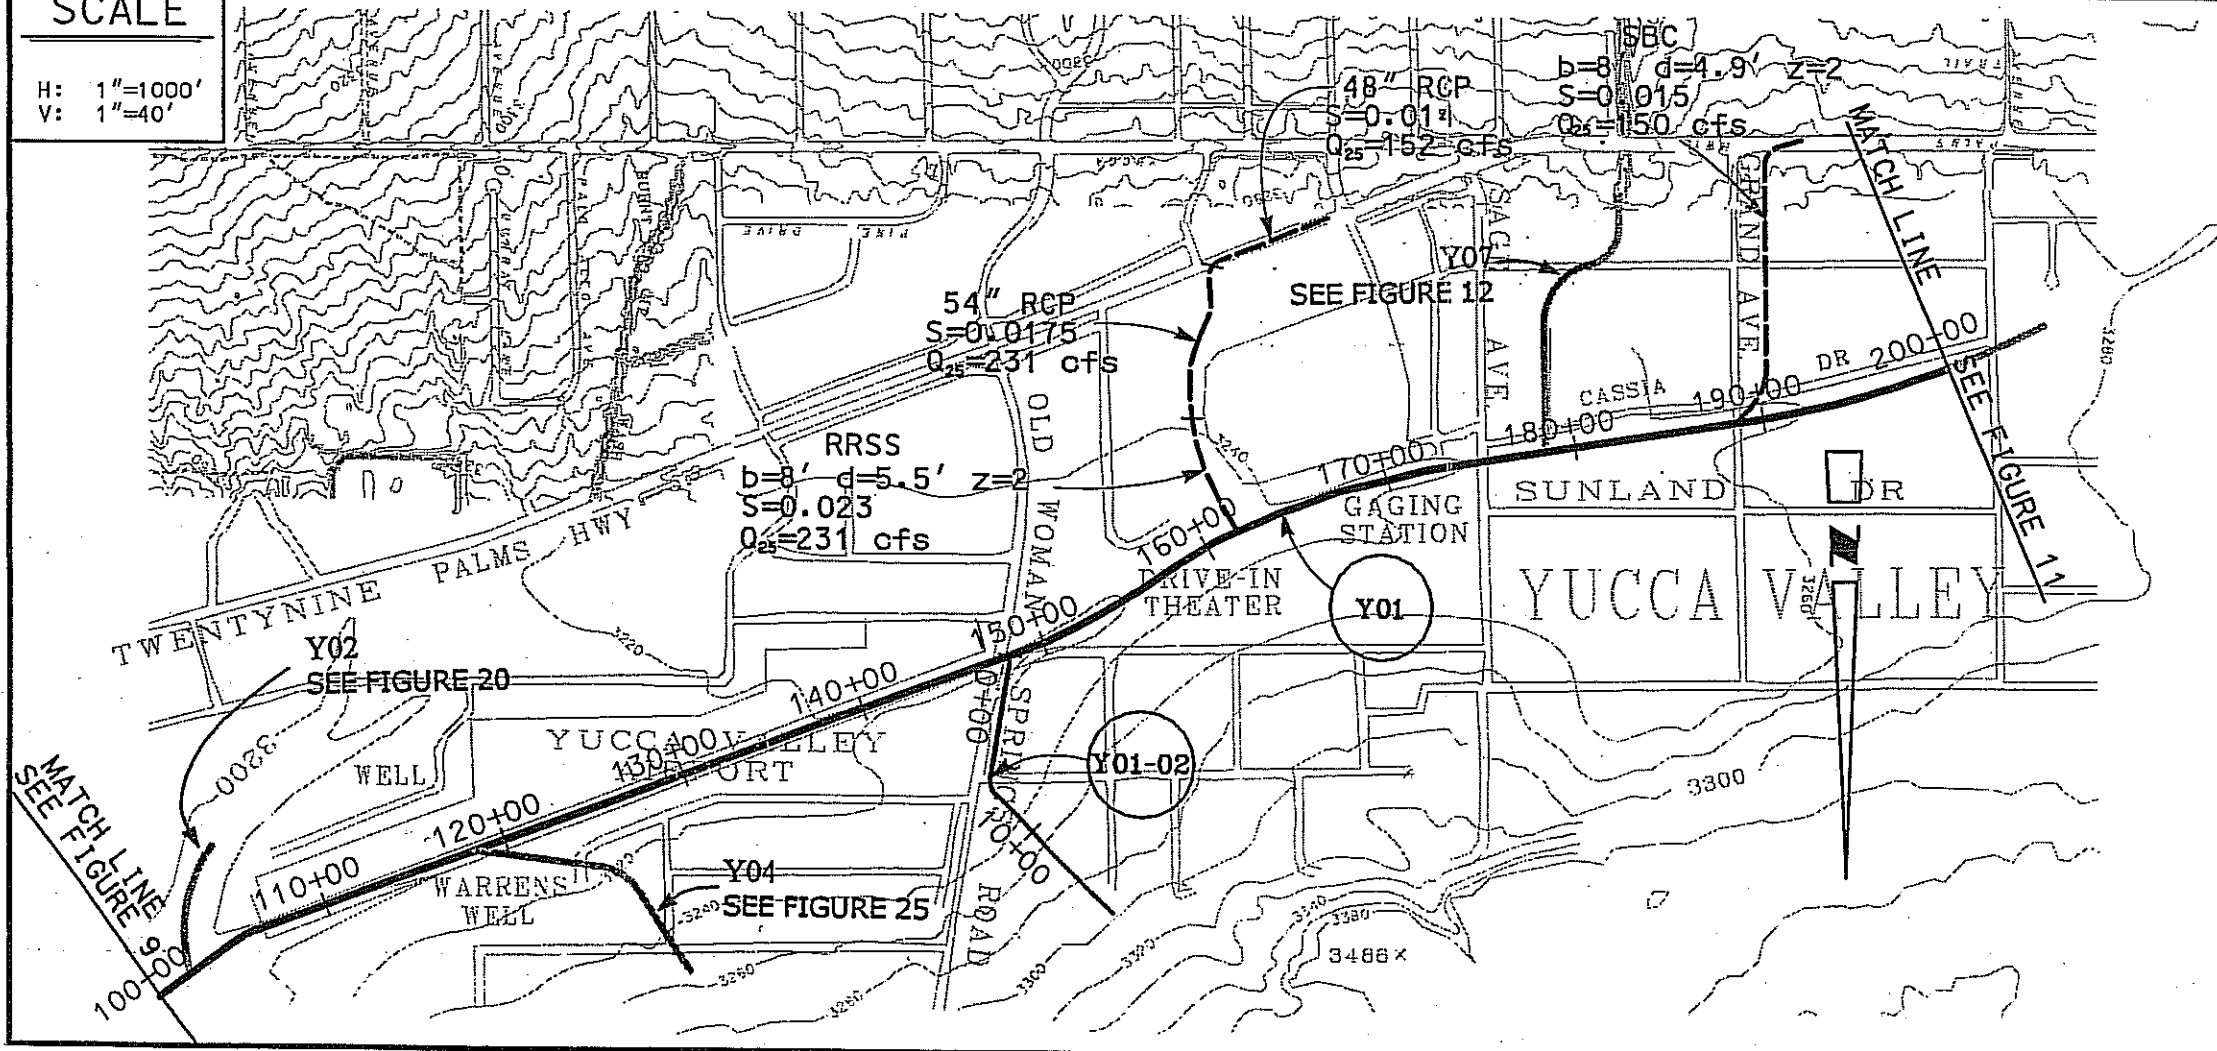

SAN BERNARDINO COUNTY
FLOOD CONTROL DISTRICT
YUCCA VALLEY MASTER PLAN OF DRAINAGE
YUCCA WASH (Y01)
CRESTVIEW WASH (Y01-02)
 STA. 100+00 TO STA. 200+00
 STA. 0+00 TO STA. 15+89

DATE
SEPT 1998
 FIGURE
10

John M. Tetterer
 JOHN M. TETTERER & ASSOCIATES, LTD.
 ENGINEERING MANAGEMENT PLANNING
 3151 Arroyo Avenue, Suite D-1 Costa Mesa, California 92626