


SCALE
 H: 1"=1000'
 V: 1"=40'

LEGEND

- TOP OF BANK
- - - NATURAL GROUND
- PROPOSED INVERT
- ▲ BOTTOM CONTROL
- ▲ CULVERT
- Y01 FACILITY NUMBER
- REGIONAL FACILITY
- SECONDARY FACILITY
- LOCAL FACILITY
- SBC SOFT-BOTTOM CHANNEL
- RLC ROCK-LINED CHANNEL
- CLC CONCRETE-LINED CHANNEL
- STF STREET FLOW
- MFP MANAGED FLOODPLAIN
- RRSS ROCK-RETTED SIDE SLOPES

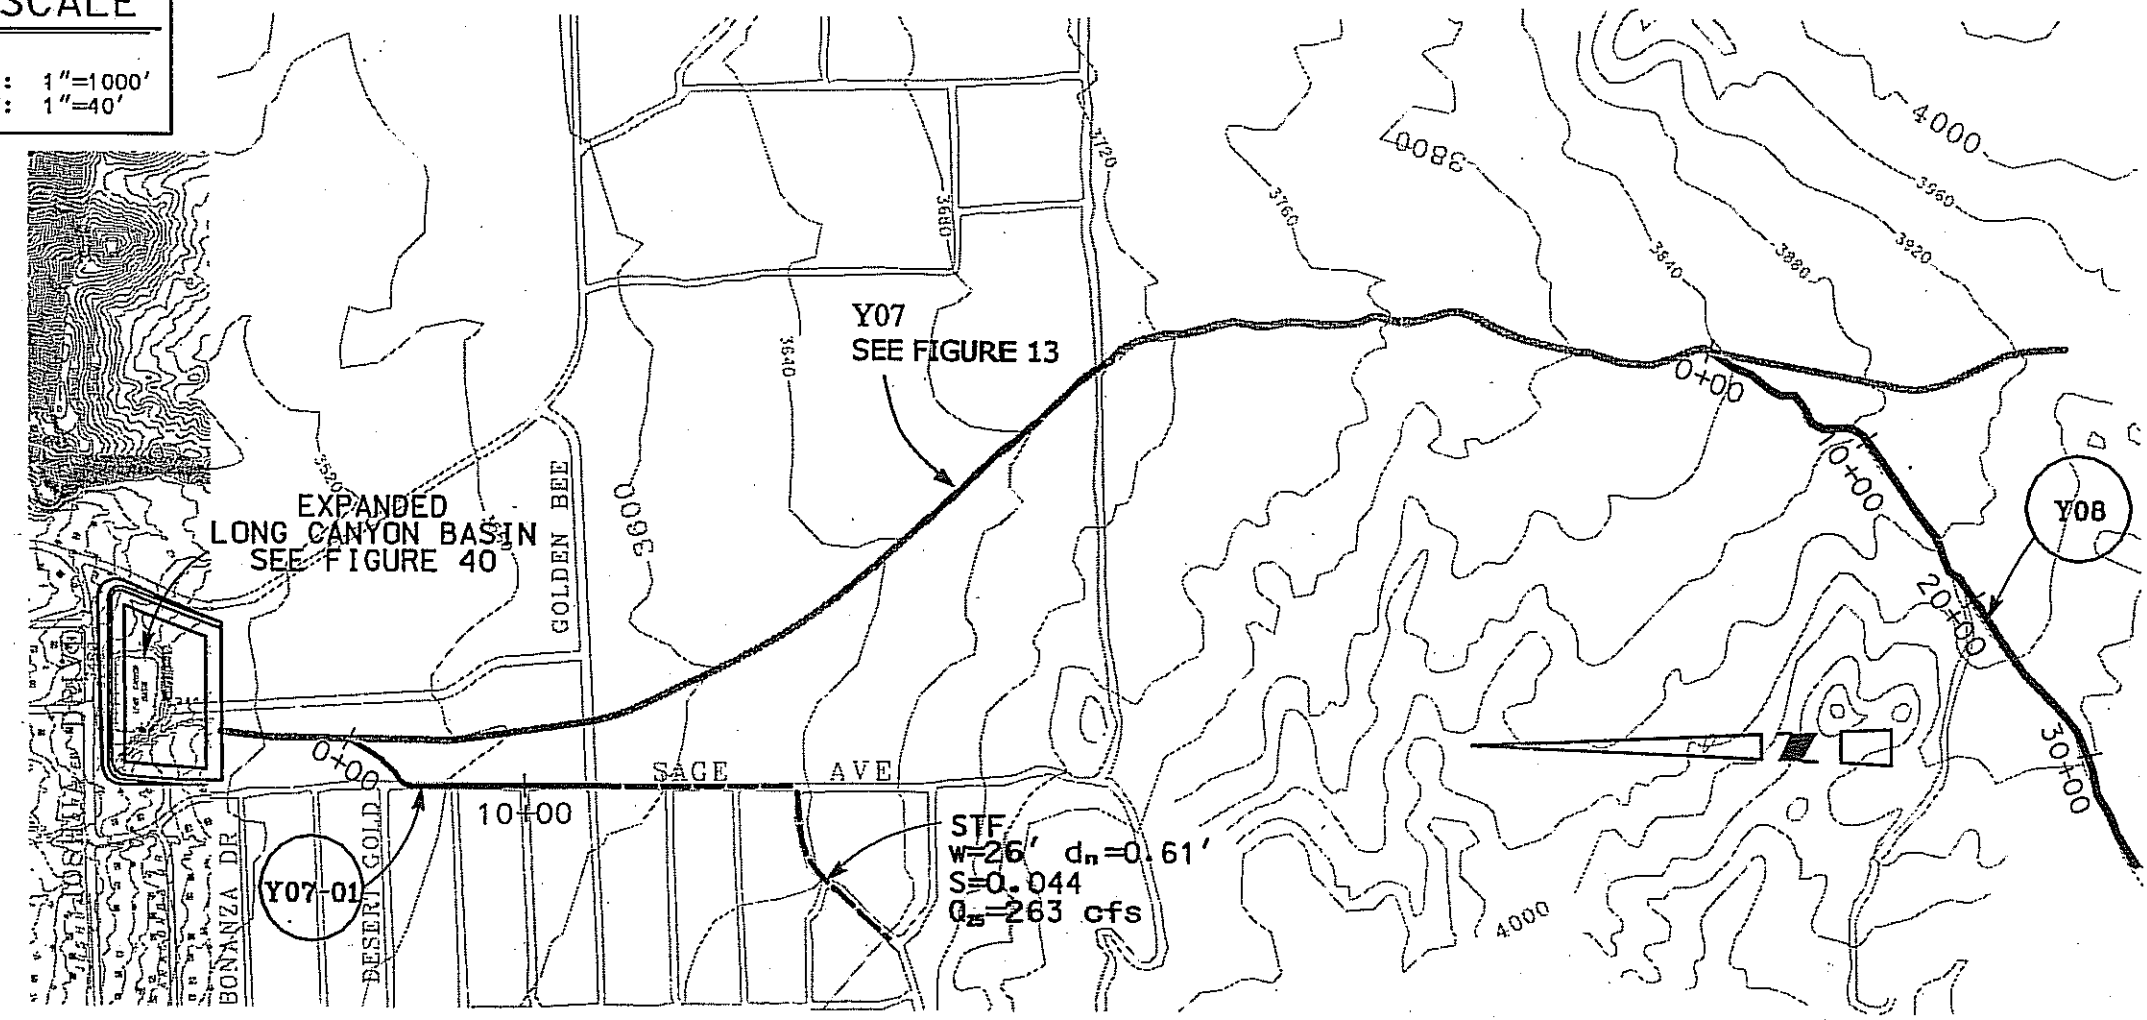

SAN BERNARDINO COUNTY
 FLOOD CONTROL DISTRICT
 YUCCA VALLEY MASTER PLAN OF DRAINAGE
**SAGE AVE DRAIN (Y07-01)
 LONG CANYON WASH TRIB. (Y08)**
 STA. 0+00 TO STA. 13+40
 STA. 0+00 TO STA. 36+23

John M. Tetterer
 JOHN M. TETTERER & ASSOCIATES, LTD.
 ENGINEERING MANAGEMENT PLANNING
 3151 Furway Avenue, Suite 0-1 Costa Mesa, California 92626

DATE
 SEPT 1998
 FIGURE
 14