
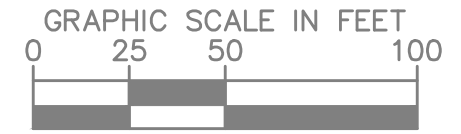


YUCCA VALLEY TEST FIT


PROJECT NUMBER:	04-062
BUILDING TYPE:	QQ108
TOTAL SITE AREA:	±75,464 SF
STACKING LANES:	2
No OF VACUUM STALLS:	15 @ 11'X18'
No OF EMPLOYEE STALLS:	3
No OF ACCESSIBLE STALLS:	2
BUILDING AREA:	3,624 SF
SPRINKLERS:	TBD
CONVEYOR TRENCH LENGTH:	108'

QQ SIGNATURE FOR APPROVAL: _____

QQ APPROVAL DATE: _____

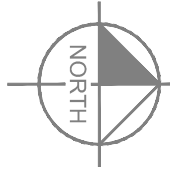

1" = 50'
WHEN PRINTED AT FULL SIZE
(11" X 17")

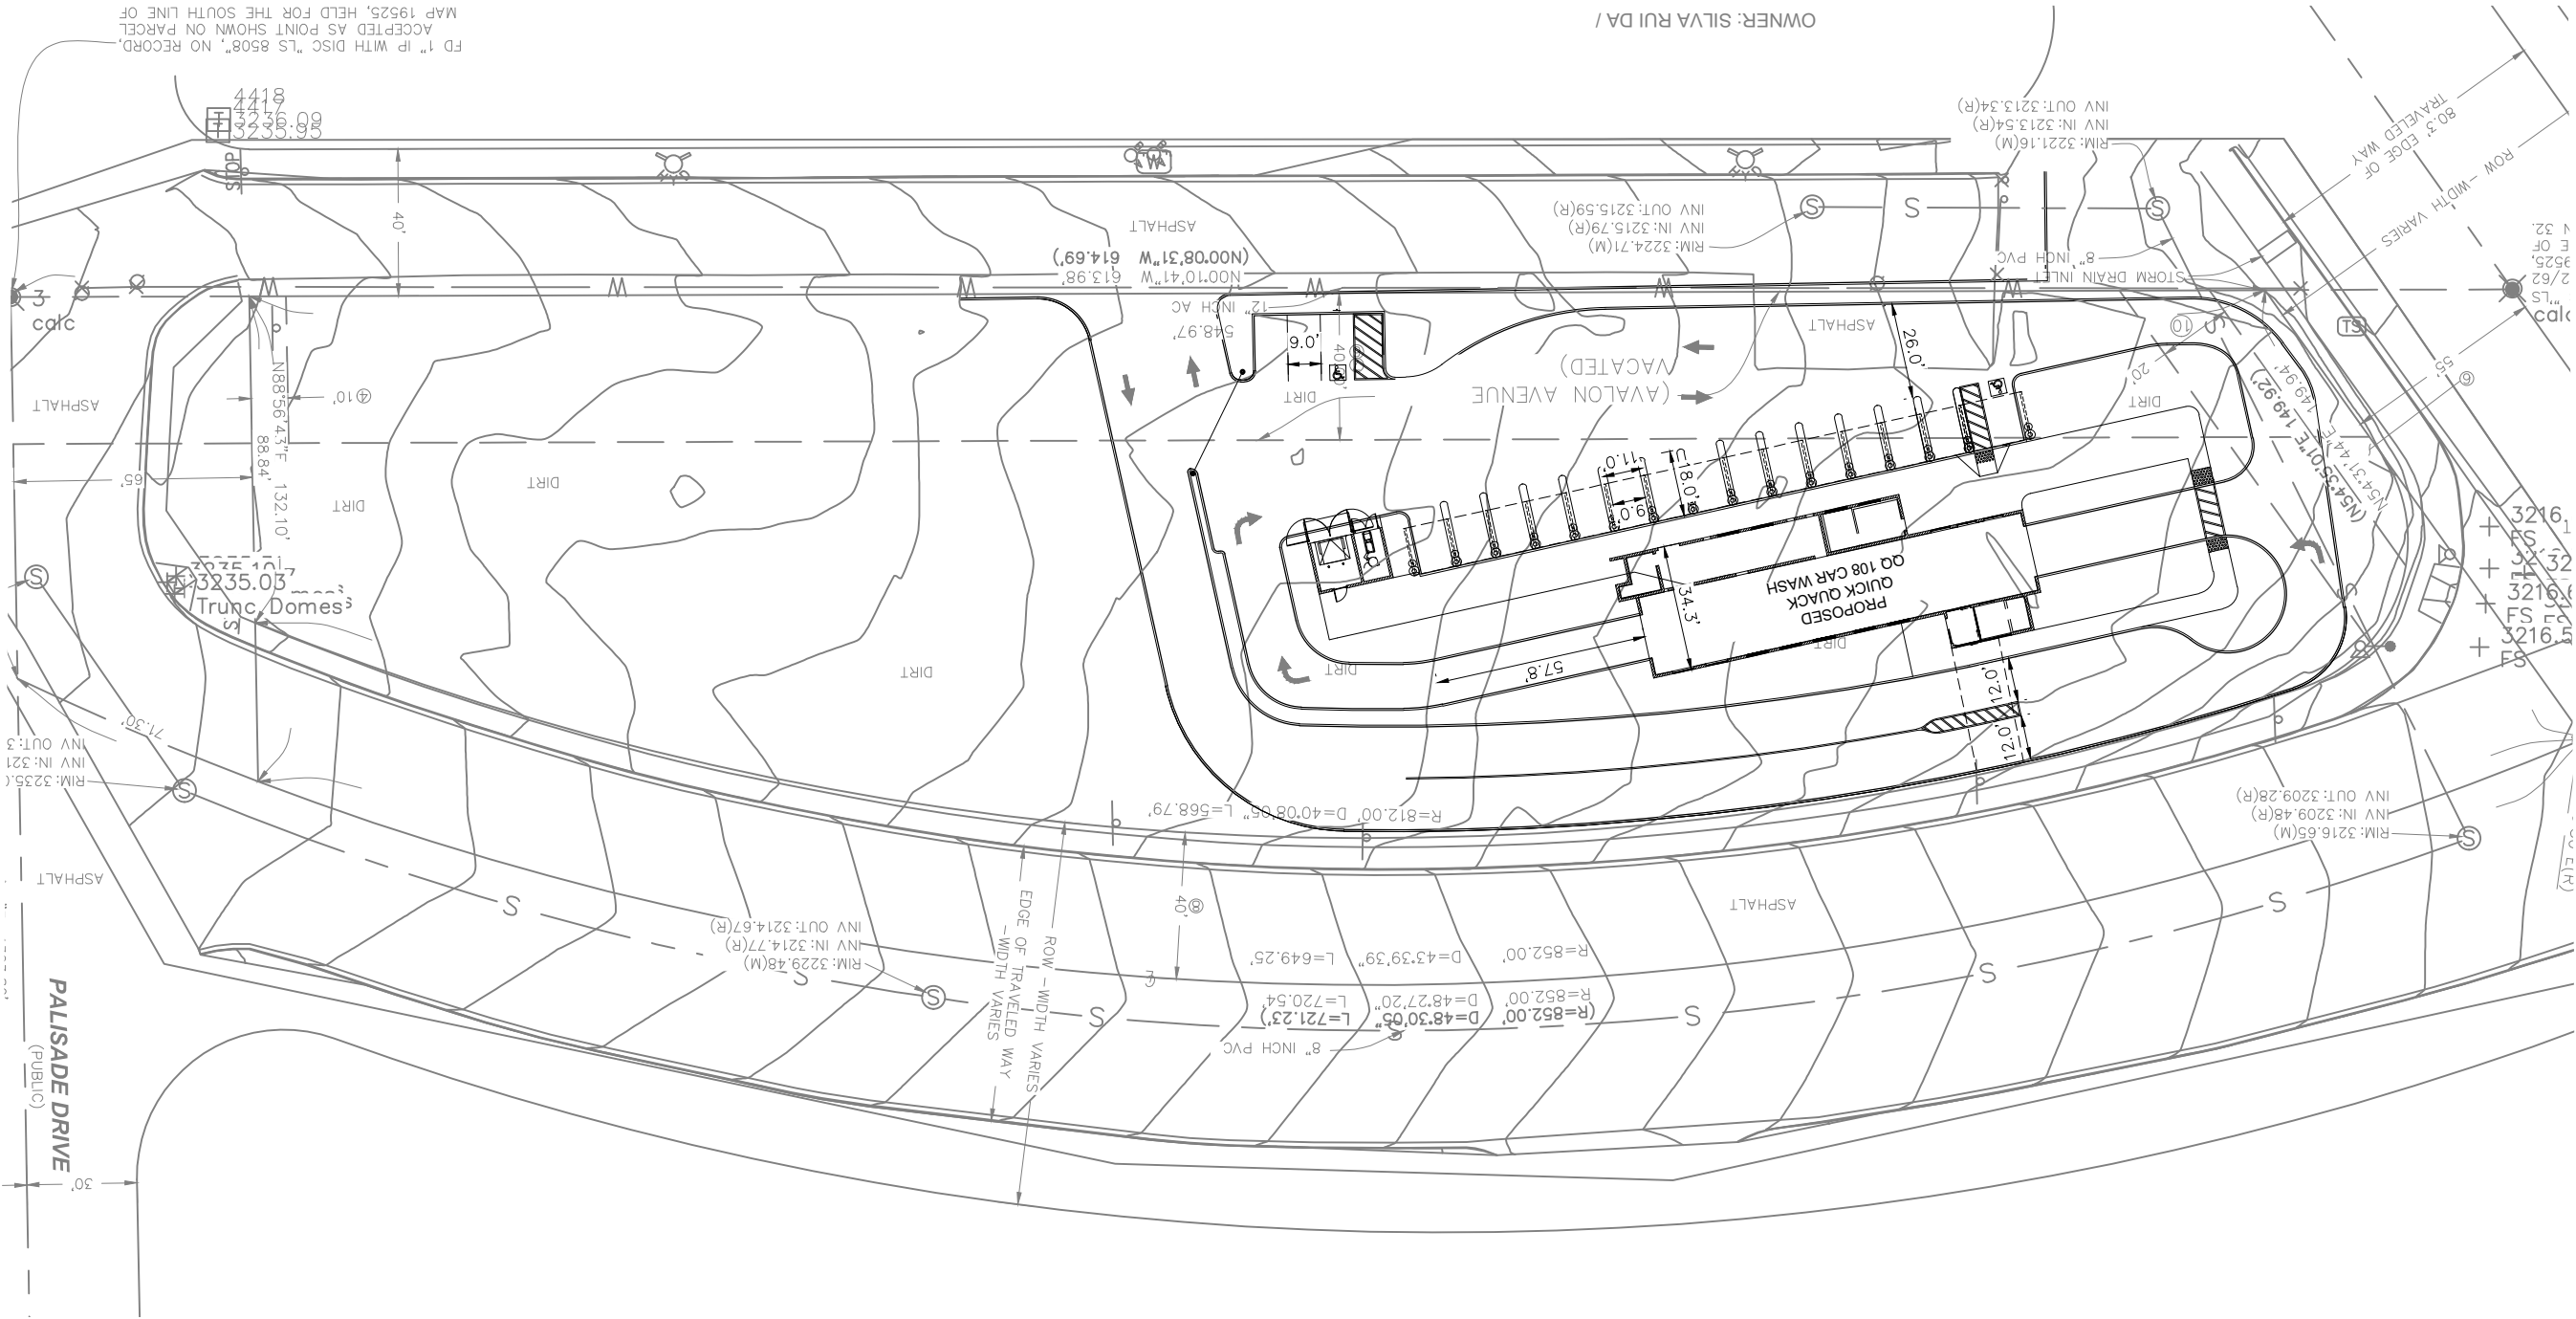

FD 1" IP WITH DISC "LS 8508", NO RECORD.
ACCEPTED AS POINT SHOWN ON PARCEL
MAP 19525, HELD FOR THE SOUTH LINE OF

OWNER: SILVA RUI DA /

This document, together with the concepts and designs presented herein, is intended only for the specific purpose and client for which it was prepared. Reuse of and improper reliance on this document without written authorization and adaptation by Kimley-Horn and Associates, Inc. shall be without liability to Kimley-Horn and Associates, Inc.

<h2>TEST FIT</h2> <h3>QQ108</h3>	<p>YUCCA VALLEY PREPARED FOR QUICK QUACK</p>	<p>Kimley-Horn</p> <p>© 2016 KIMLEY-HORN AND ASSOCIATES, INC. 765 THE CITY DRIVE, SUITE 200, ORANGE, CA 92668 PHONE: 714-939-1030 FAX: 714-938-9488 WWW.KIMLEY-HORN.COM</p>
<p>KHA PROJECT</p>	<p>LICENSED PROFESSIONAL</p>	<p>NO. _____</p> <p>REVISIONS _____</p> <p>DATE _____</p>
<p>DATE: 10.22.18</p> <p>SCALE: 1" = 60'</p> <p>DESIGNED BY: _____</p> <p>DRAWN BY: _____</p> <p>CHECKED BY: _____</p>	<p>LIC PROF 1</p> <p>STATE LICENSE NUMBER</p> <p>LIC PROF 1 #</p>	<p>DATE: _____</p>
<p>SHEET NUMBER</p> <p style="font-size: 24pt;">1</p>		

