



**DEMOLITION PLAN**  
SCALE: 1" = 10'

**SITE CONSTRUCTION PLAN**  
SCALE: 1" = 10'


PICKUP EXTERIOR SIGN SCHEDULE			
DESCRIPTION	DIMENSIONS	QUANTITY	MOUNTING TYPE
STALL DESIGNATION	18" x 18"	23	12 EXISTING BUILDING 10 PROPOSED POSTS WITH BOLLARDS 1 LIGHT POLE MOUNTED
STALL DESIGNATION	18" x 8"	23	12 EXISTING BUILDING 10 PROPOSED POSTS WITH BOLLARDS 1 LIGHT POLE MOUNTED
STALL DESIGNATION	36" x 18"	23	12 EXISTING BUILDING 1 LIGHT POLE MOUNTED
PICKUP BANNER AND MOUNTING HARDWARE	24" x 60"	1	1 SIGN MOUNTED ONTO EXISTING LIGHT POLE

CALL IN # FOR "PHONE NUMBER" AND "TEMPORARY" SIGNS 760-501-6496


NOTE:  
ALL PICKUP WAY FINDING AND STALL SIGNS ARE WALMART SUPPLIED AND CONTRACTOR INSTALLED. CONTRACTOR TO PLACE SIGN ORDER AT LEAST 3 WEEKS IN ADVANCE. ORDER SHALL BE SENT VIA EMAIL TO GETTY THOMAS (Getty.Thomas@walmart.com) AND BRAD KEENER (Bradley.Keener@walmart.com). REQUEST SHALL CONTAIN A DELIVERY ADDRESS, DESIRED DELIVERY DATE, AND ANY SITE SPECIFIC SIGN SIZE AND/OR COLORS BASED ON APPROVED PLANS.

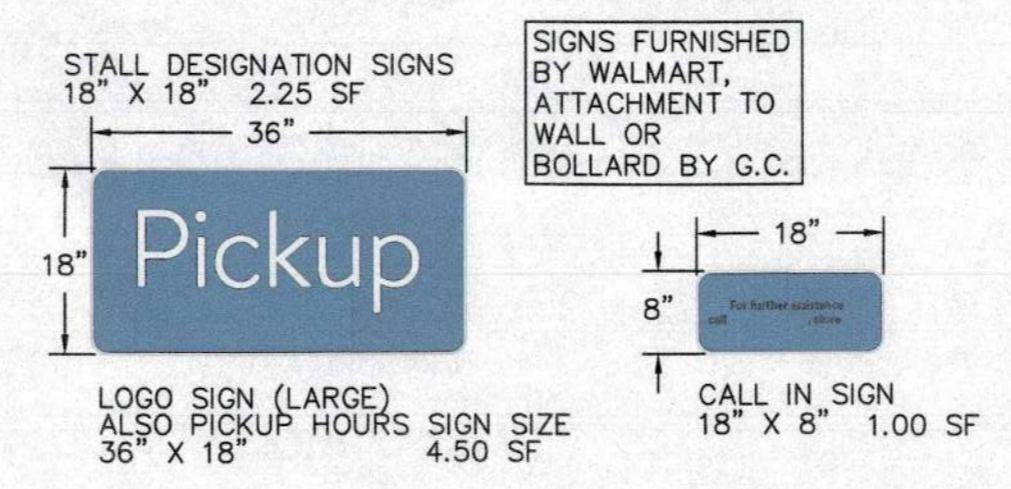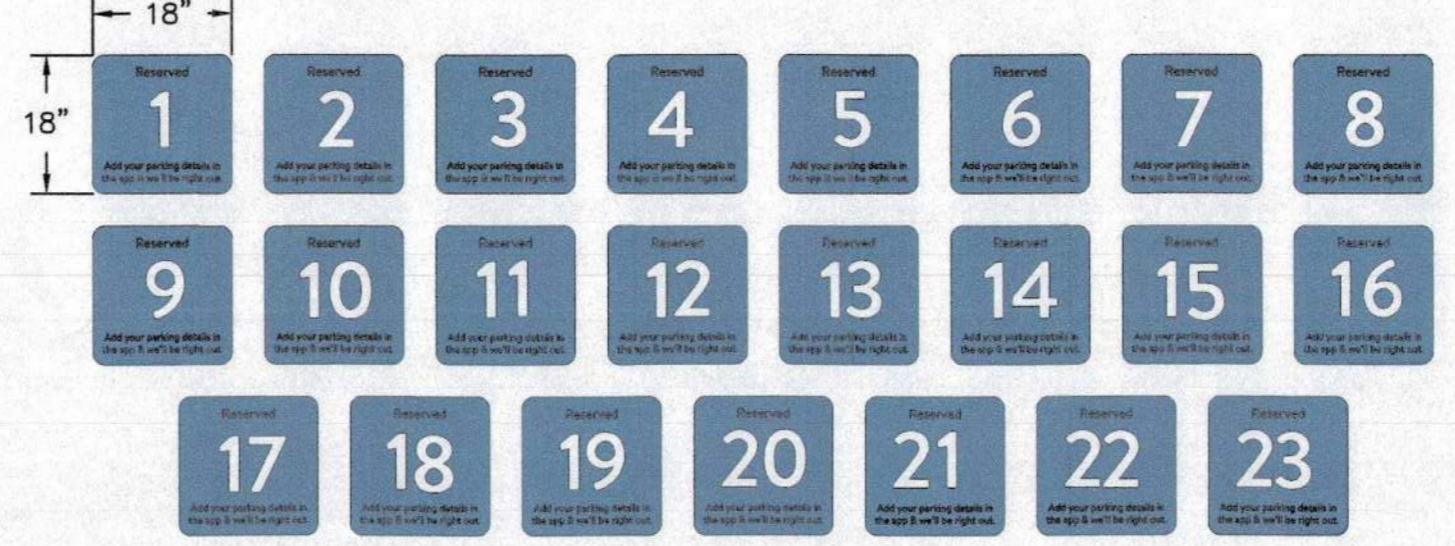


**PICKUP PARKING SIGNAGE**  
N.T.S.

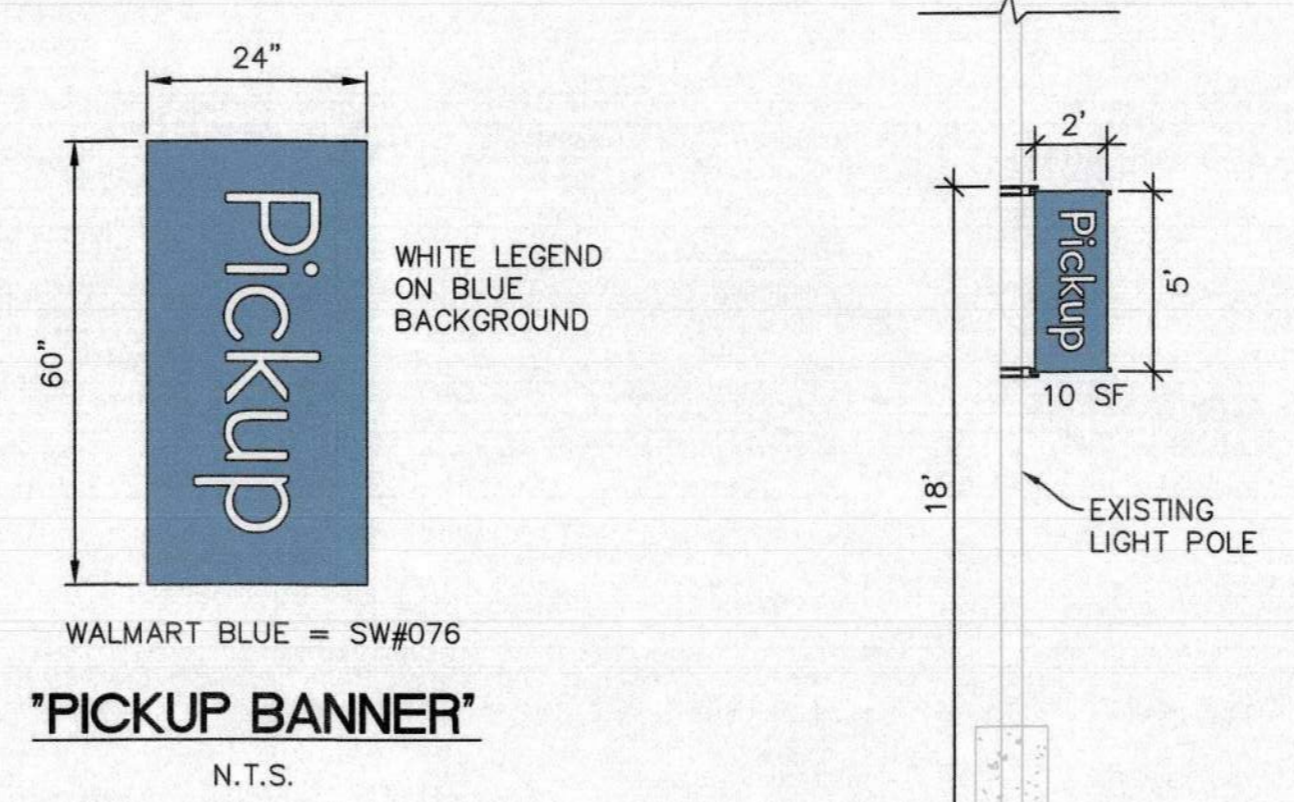

**PICKUP BANNER AT EXISTING LIGHT POLE**  
N.T.S.

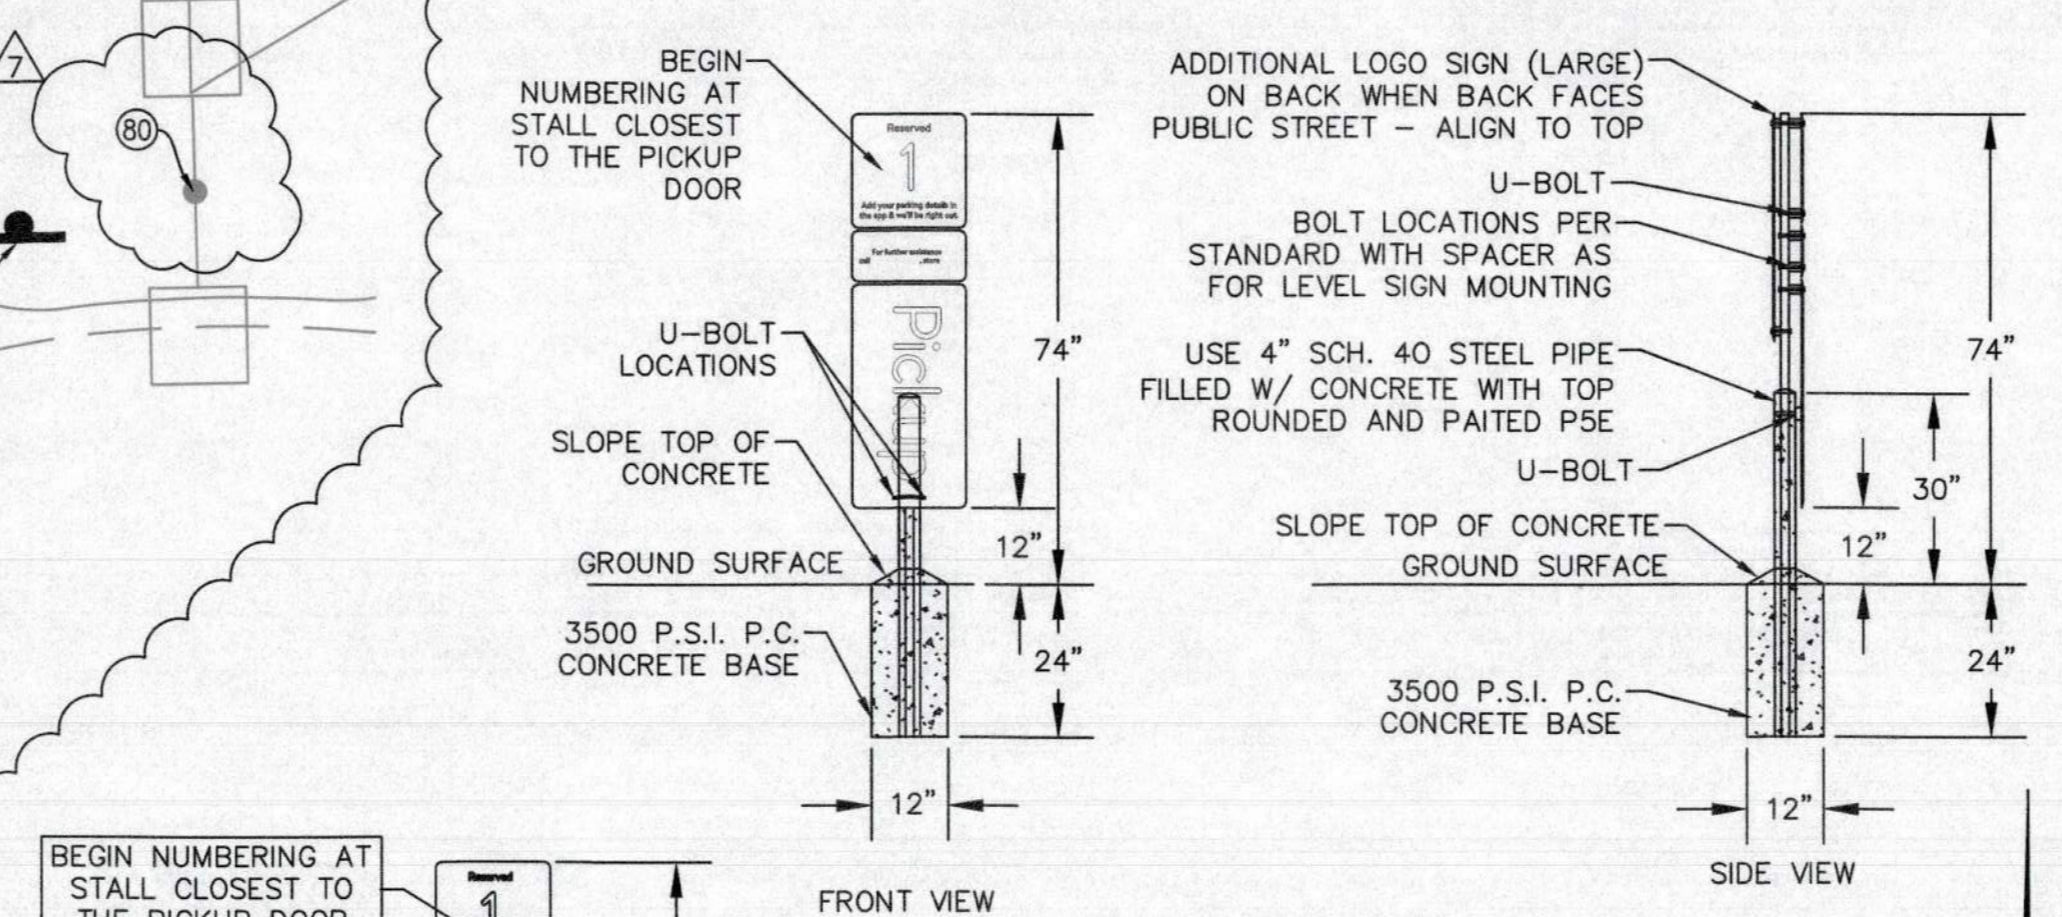

**PICKUP PARKING SIGN MOUNTING AND BASE WITH BOLLARD**  
N.T.S.

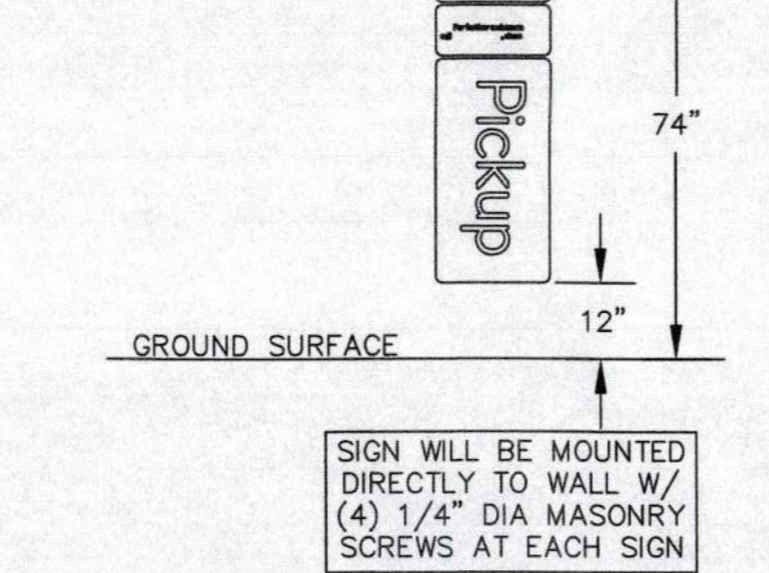

**PICKUP PARKING SIGN WALL MOUNTED**  
N.T.S.

**DEMOLITION AND SITE CONSTRUCTION NOTES**

- 9 SIGN MOUNTING AND BASE WITH BOLLARD PER DETAILS ON SECP/SSM DETAILS SHEET.
- 10 SIGN MOUNTING AND BASE WITHOUT BOLLARD PER DETAILS ON SECP/SSM DETAILS SHEET.
- 11 REMOVE AC PAVEMENT AND BASE AS NECESSARY TO ALLOW FOR THE INSTALLATION OF THE CONCRETE BASE FOR THE PROPOSED SIGN POST.
- 16 LIMITS OF SEAL COAT. APPLY SEAL COAT WHERE STRIPING AND PAVEMENT MARKINGS WERE REMOVED AND WHERE NEW STRIPING AND PAVEMENT MARKINGS WILL BE APPLIED. APPLY NEW STRIPING AND PAVEMENT MARKINGS OVER SEAL COAT.
- 19 EXISTING PARKING STRIPING AND/OR ACCESSIBLE PAVEMENT MARKINGS TO BE REMOVED.
- 21 INSTALL NEW "STOP FOR PEDESTRIANS" SIGN PER DETAILS ON SECP/SSM DETAILS SHEET.
- 35 PAINT 4" TRAFFIC WHITE STRIPING 2'-0" O.C. (TYP.) AT 45° OR COLOR AS SPECIFIED BY LOCAL CODES.
- 64 REMOVE EXISTING "PICKUP" SIGNAGE.
- 65 EXISTING "PICKUP" PAVEMENT MARKING TO BE REMOVED.
- 66 PAINT 4" WHITE STRIPE. REFER TO EXISTING PICKUP PARKING STALL DETAIL THIS SHEET FOR ADDITIONAL INFORMATION. CONTRACTOR SHALL FIELD MEASURE THE EXISTING PARKING STALLS PRIOR TO REMOVING EXISTING STRIPING.
- 67 INSTALL "PICKUP" SIGN ONTO EXISTING BUILDING PER "TYPICAL PARKING SIGNAGE WALL MOUNTED" DETAIL ON THIS SHEET.
- 68 EXISTING GREASE INTERCEPTOR MANHOLE LID TO REMAIN AND BE PROTECTED IN PLACE.
- 69 EXISTING PICKUP CANOPY POST TO REMAIN AND BE PROTECTED IN PLACE.
- 70 EXISTING LIGHT POLE AND BASE TO REMAIN AND BE PROTECTED IN PLACE.
- 80 INSTALL PICKUP BANNER ON EXISTING LIGHT POLE PER DETAILS ON THIS SHEET.
- 81 PAINT 4" WHITE STRIPE. REFER TO PROPOSED PICKUP PARKING STALL DETAIL ON THIS SHEET FOR ADDITIONAL INFORMATION.
- 82 INSTALL "PICKUP" PARKING SIGNAGE PER DETAIL ON THIS SHEET.
- 83 INSTALL "PICKUP" PARKING SIGN MOUNTING AND BASE WITH BOLLARD PER "TYPICAL PARKING SIGNAGE IN PAVEMENT" DETAIL ON THIS SHEET.
- 84 INSTALL "PICKUP" PARKING SIGNAGE ON EXISTING LIGHT POLE PER DETAIL ON THIS SHEET.
- 85 PAINT 7'-4" PICKUP CROSSWALK MARKING. SEE DETAIL ON SECP/SSM DETAILS SHEET FOR ADDITIONAL INFORMATION.
- 86 EXISTING CURB RAMP TO REMAIN AND BE PROTECTED IN PLACE.
- 88 EXISTING LANDSCAPING AND IRRIGATION TO BE PROTECTED IN PLACE. IF LANDSCAPE AND/OR IRRIGATION IS DISTURBED DURING PROPOSED IMPROVEMENTS, CONTRACTOR SHALL INSTALL NEW LANDSCAPING AND/OR IRRIGATION TO MATCH EXISTING CONDITIONS.

**CONTRACTOR NOTE:**


CONTRACTOR SHALL APPLY SEAL COAT AT ALL LOCATIONS WHERE EXISTING STRIPING IS REMOVED AND WHERE NEW STRIPING AND PAVEMENT MARKINGS WILL BE APPLIED. APPLY NEW STRIPING AND PAVEMENT MARKINGS OVER SEAL COAT. DO NOT APPLY SEAL COAT TO CONCRETE OR DECORATIVE PAVEMENT.

**NOTE TO CONTRACTOR:**


PRIOR TO PICKUP STRIPING REMOVAL, CONTRACTOR TO FIELD VERIFY AND TAKE MEASUREMENTS OF EXISTING STALLS IN ORDER TO RESTRIPE TO MATCH EXISTING CONDITIONS UNLESS OTHERWISE CALLED ON THE PLANS.

**CONTRACTOR NOTE:**


CONTRACTOR SHALL ENSURE THAT ALL REMOVED STRIPING FOLLOWS PROPER METHODS FOR STRIPING REMOVAL AS DESCRIBED IN SECTION 3.3 OF THE PAVEMENT MARKING SPECIFICATIONS ON SHEET CSS-1

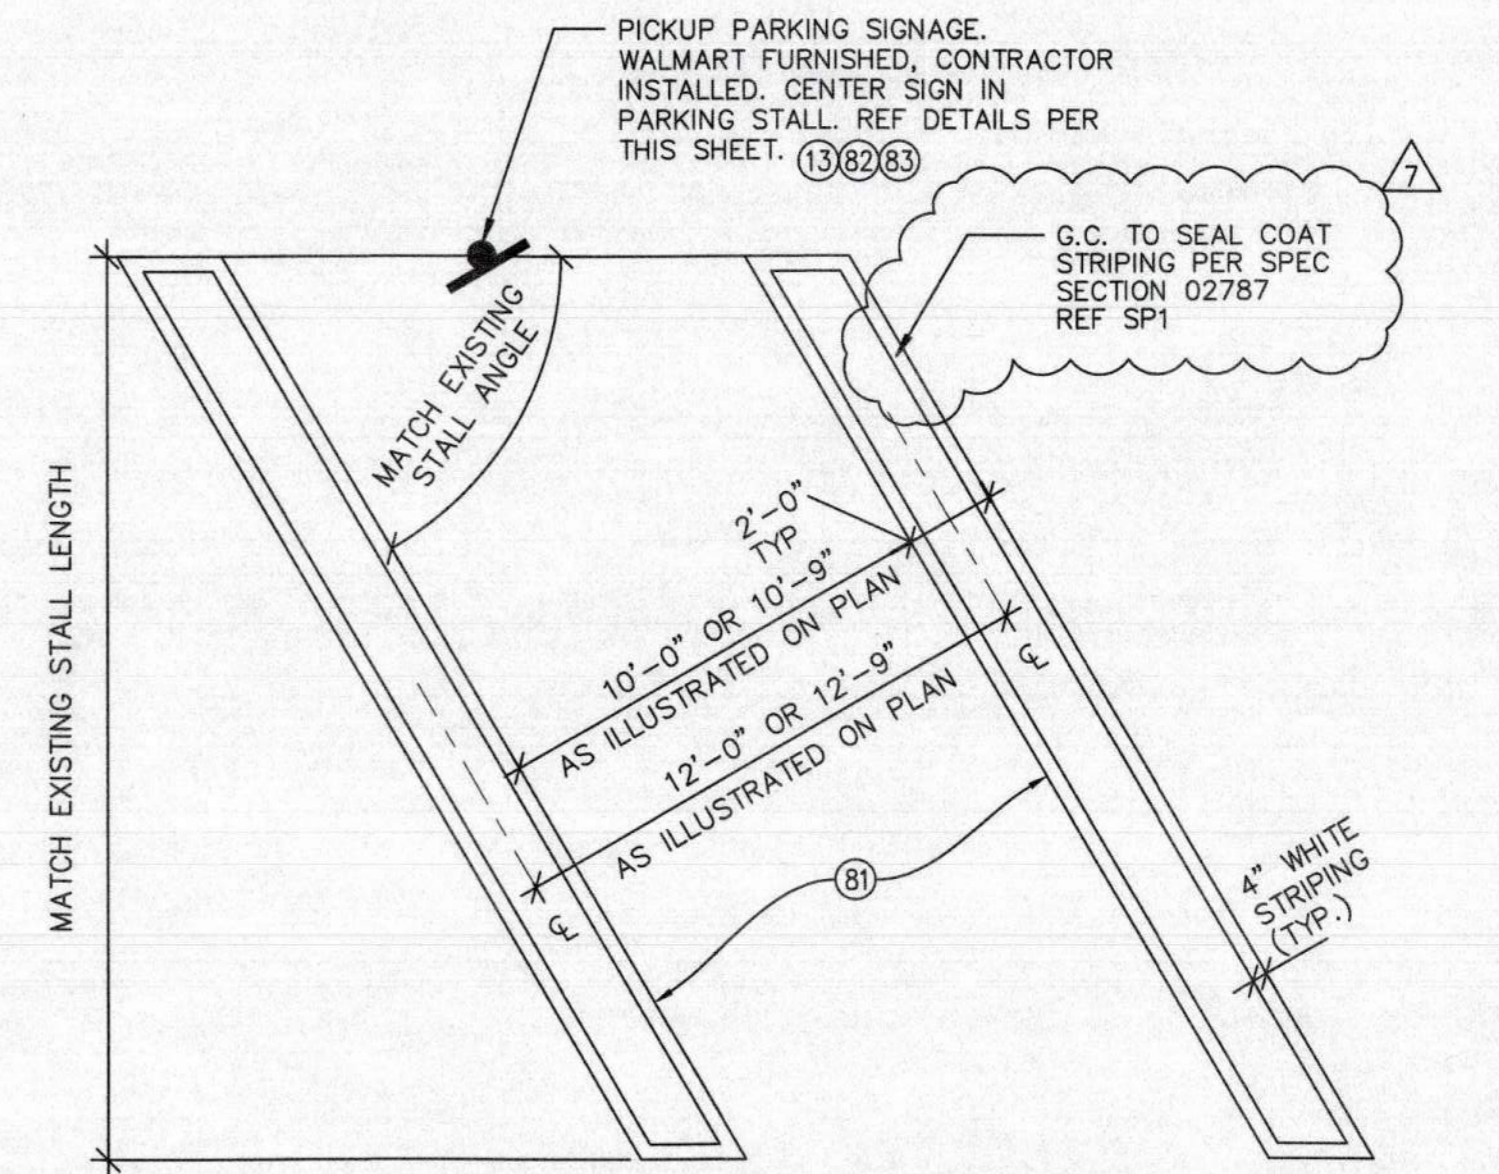

**PROPOSED PICKUP PARKING STALL DETAIL**  
N.T.S.

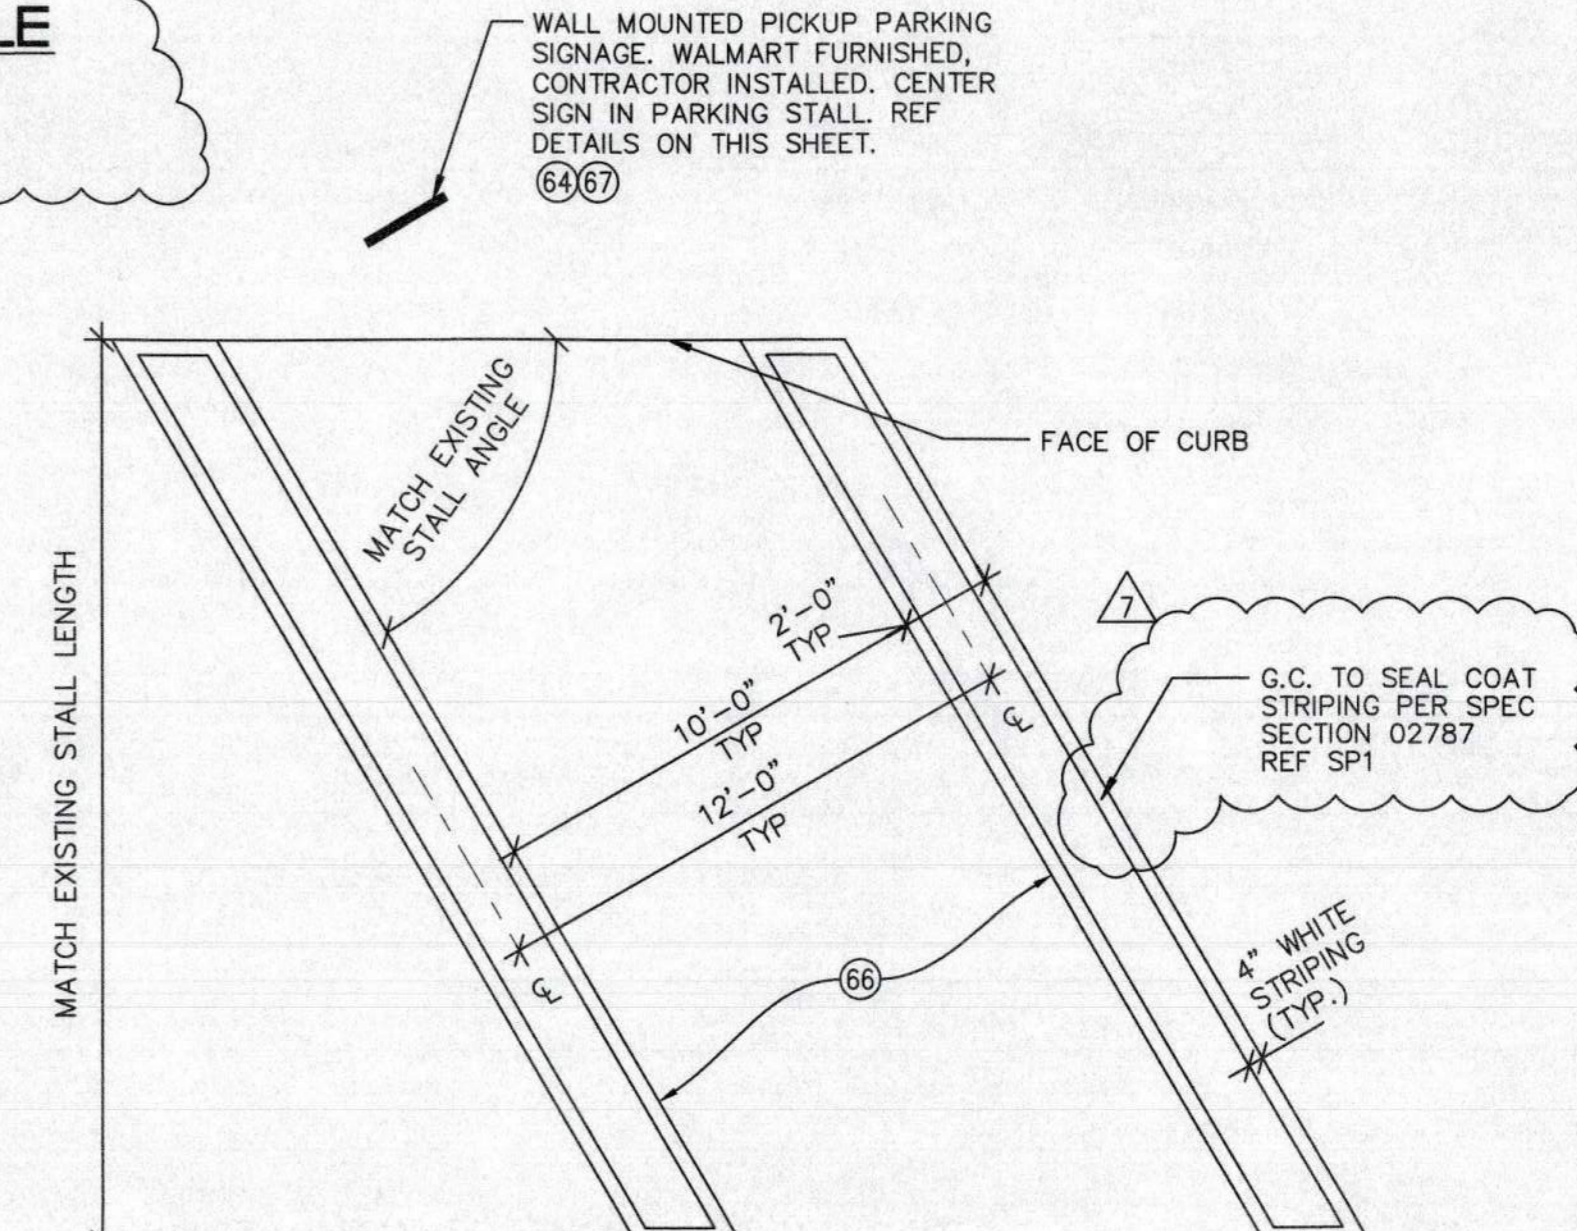

**EXISTING PICKUP PARKING STALL DETAIL**  
N.T.S.

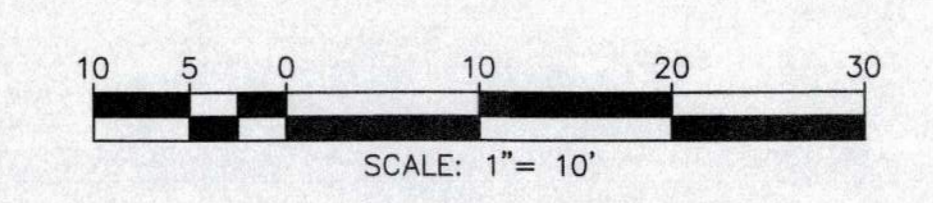


**SITE IMPROVEMENT PLAN**

ISSUE BLOCK		
PR#2	05/08/20	
PR#4	01/21/21	
CCD#1	05/12/21	
CCD#2	06/10/21	

**Nasland**  
4740 Rufine Street  
San Diego, CA 92111  
nasland.com  
Civil Engineering Surveying Land Planning



SUPERCENTER #1915-240  
YUCCA VALLEY, SAN BERNARDINO COUNTY, CA  
WAL-MART STORES, INC.  
2608 SE J STREET  
BENTONVILLE, AR 72716

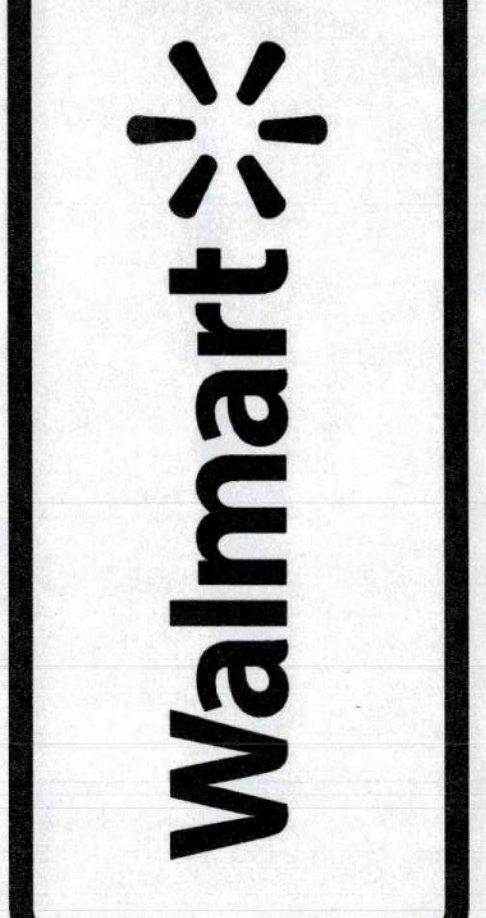

DRAWN	JD
CHECKED	SW
DATE	AS SHOWN ON PLAN
SCALE	VARIES
JOB No.	319-030.1
SHEET	

**SECP-3**

PLAN DATE IDENTIFIER  
DATE OF LAST CHANGE TO THIS PLAN  
06/08/2021 BY: BK  
DATE OF THIS PLAN  
06/08/2021