


E:\Design\2021\Projects\Current_projects\2021\2021_03_Wine and Rocks\A1.1.dwg Sep. 04, 2021 - 6:55pm

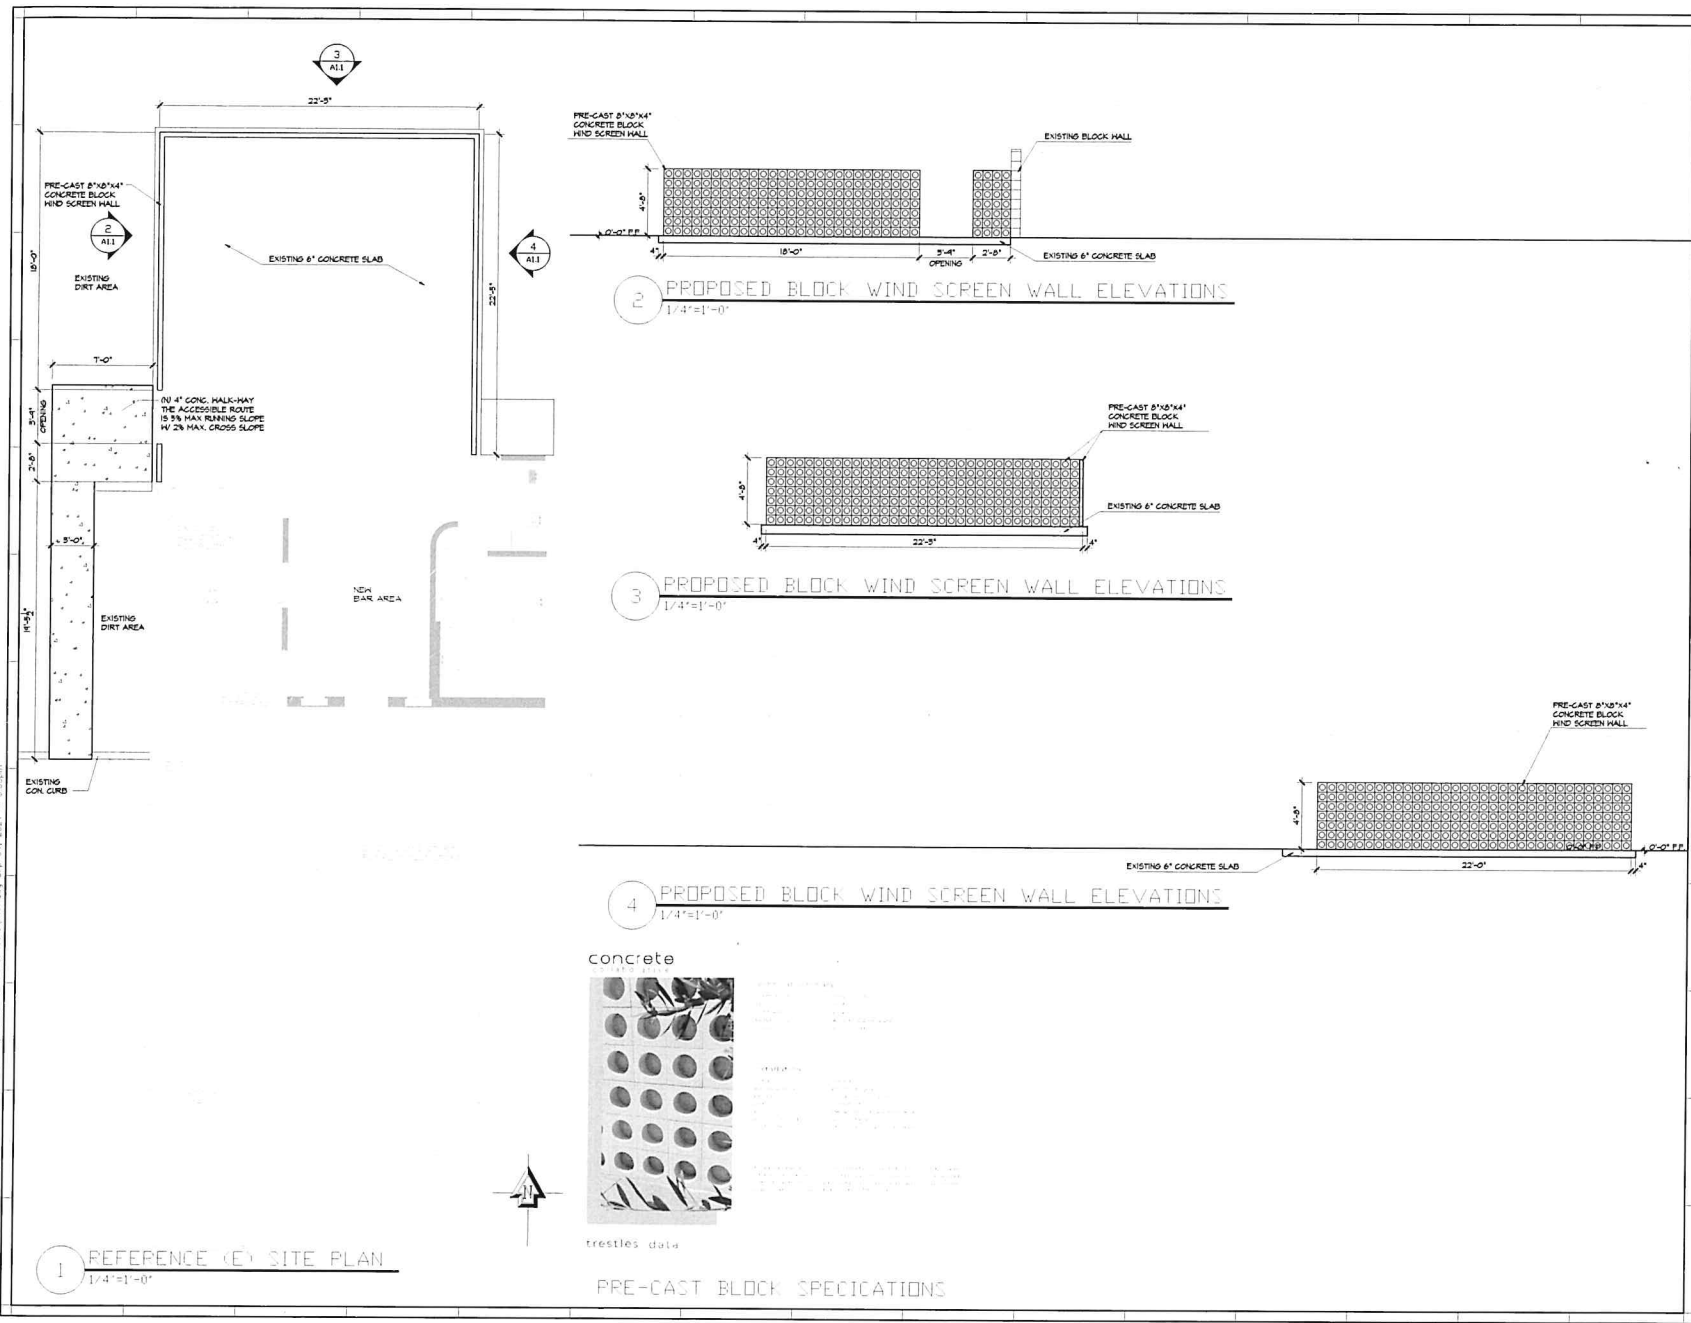

CITY STAMPED
NOTES

PROJECT TITLE
WINE AND ROCKS
59006 TWENTY NINE PALMS HIGHWAY
YUCCA VALLEY, CA 92284

PROJECT TITLE	CONCRETE BLOCK WIND SCREEN WALL
DATE	7.12.2021
REVISIONS	
FIGURE NUMBER	
DRAWING NUMBER	A1.1

DESIGNED BY
MICHAEL FINCHES (716) 848-8609
EMAIL: FINCHES@HNDORCHAL.COM