

# Pad Layout



# Pad Layout


*Typical 2-Person pad layout*






# Pad Layout

Typical 2-Person pad layout

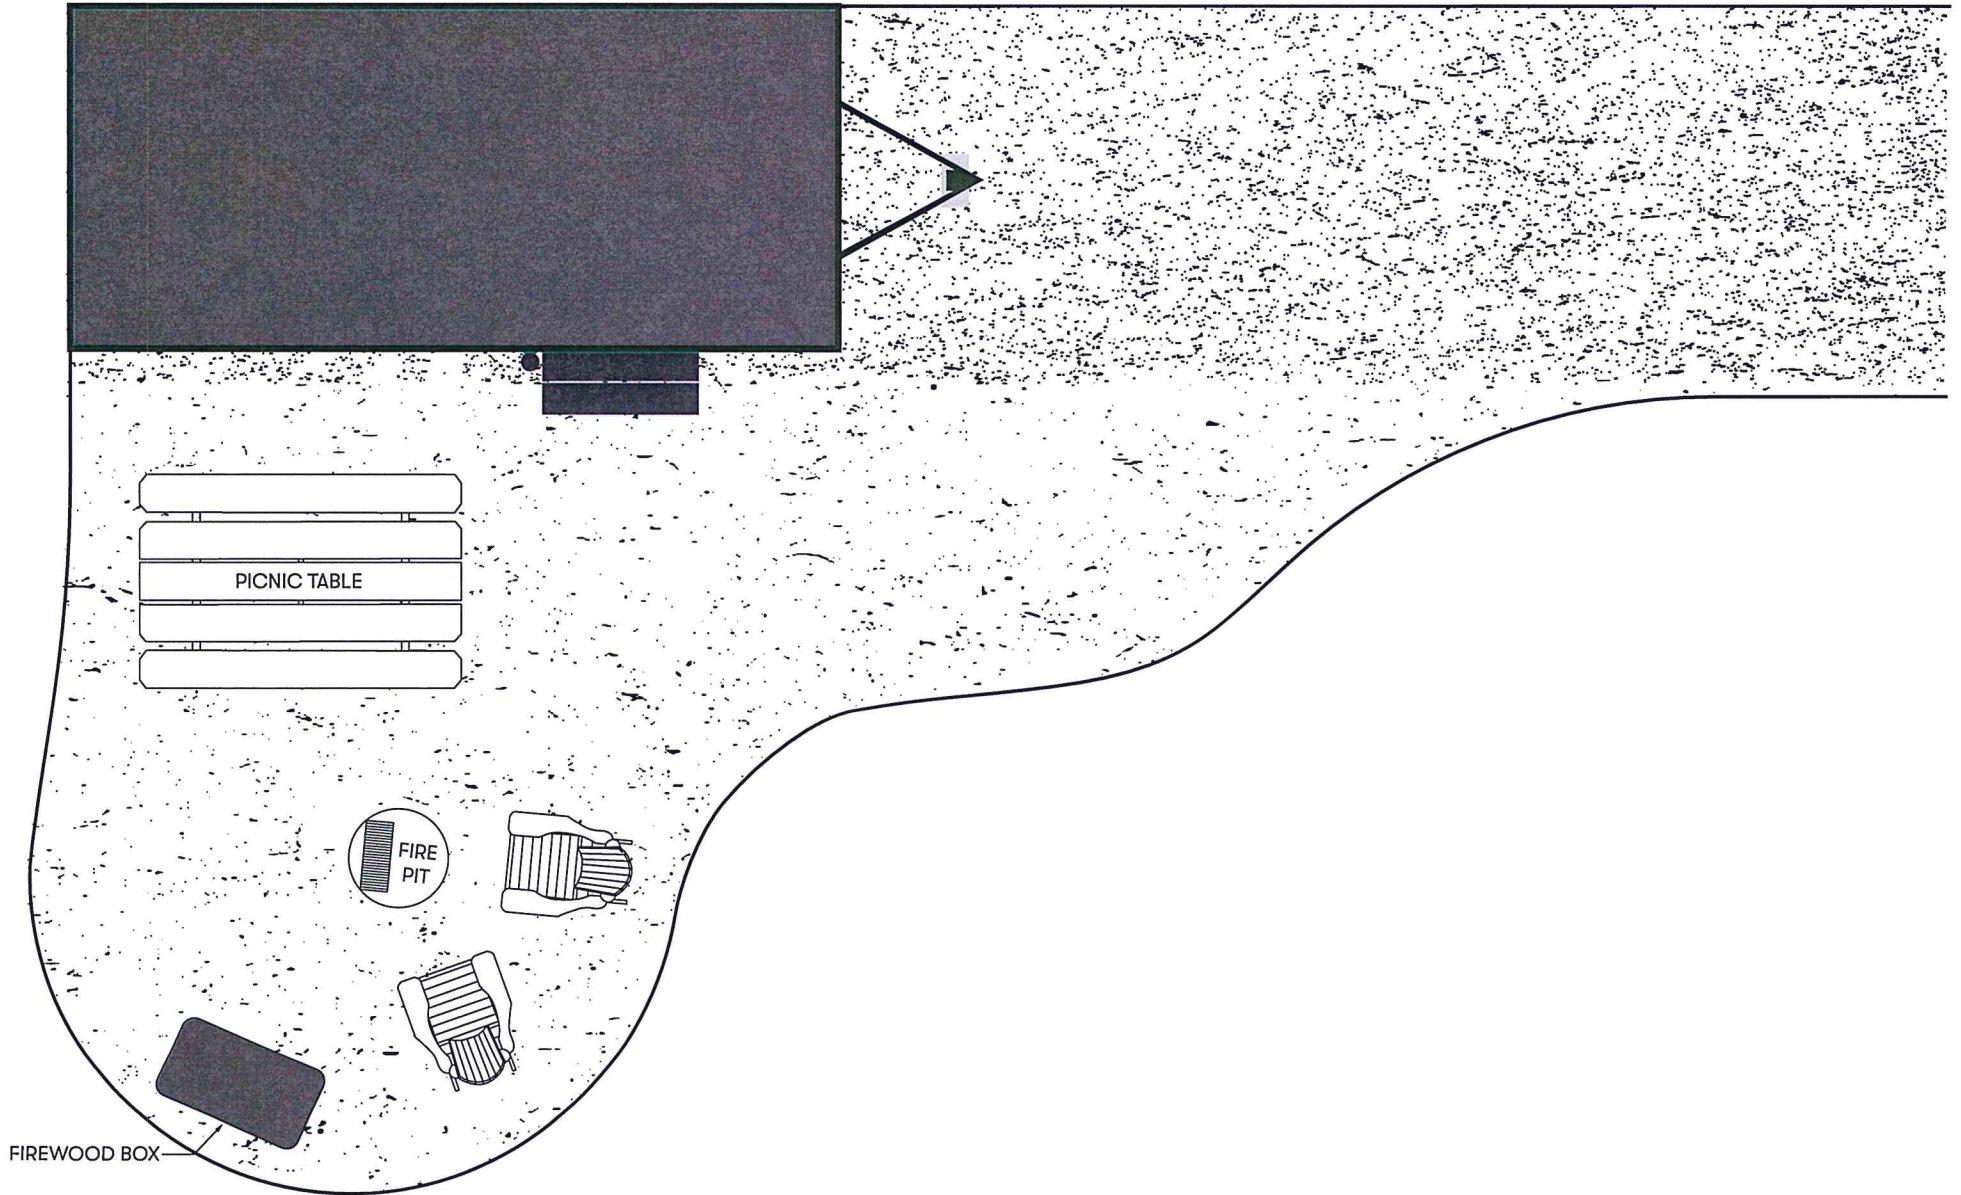

# Typical Dimensions

Length and location of driveway will vary based on site conditions, and width will increase for 4-Person model

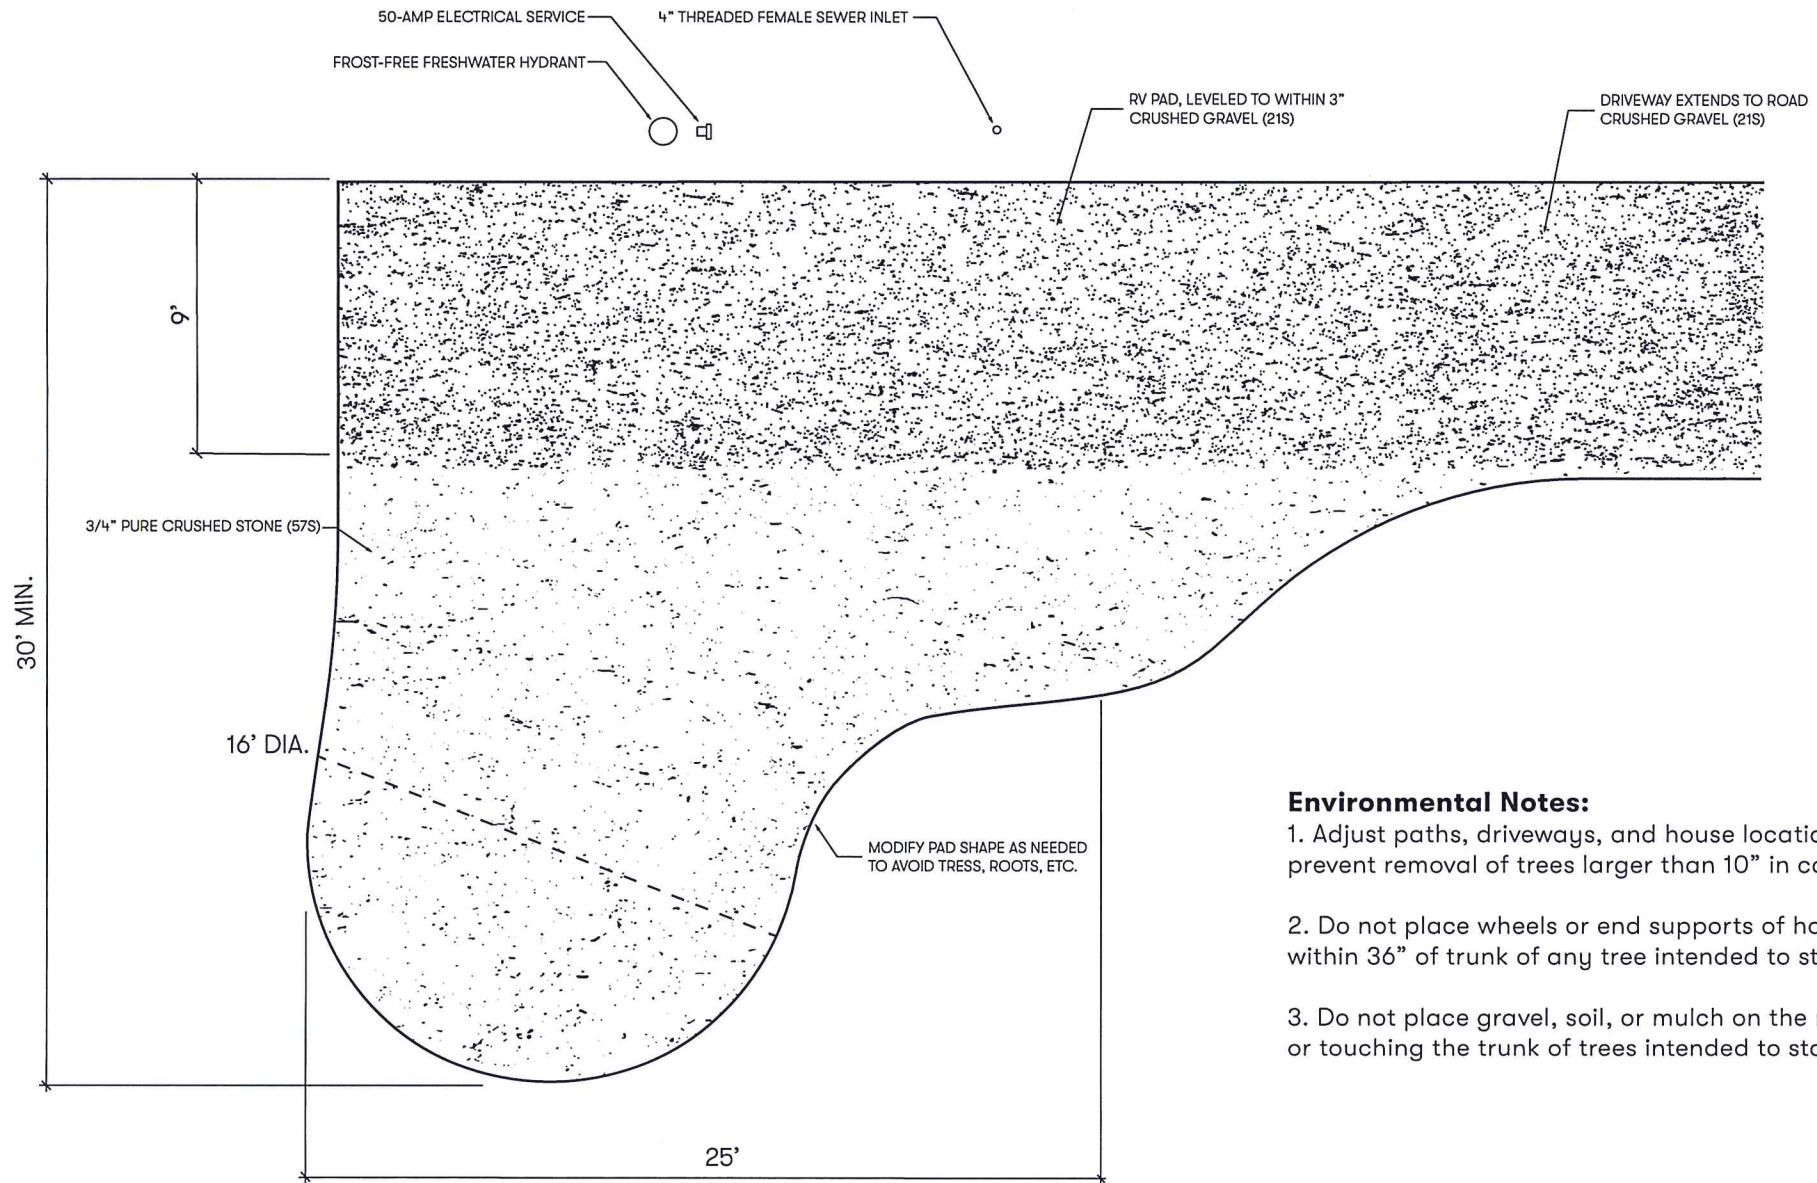


### Environmental Notes:

1. Adjust paths, driveways, and house locations to prevent removal of trees larger than 10" in caliper
2. Do not place wheels or end supports of houses within 36" of trunk of any tree intended to stay on site
3. Do not place gravel, soil, or mulch on the root flare or touching the trunk of trees intended to stay on site




# Section

View from Tongue End looking toward Big Window

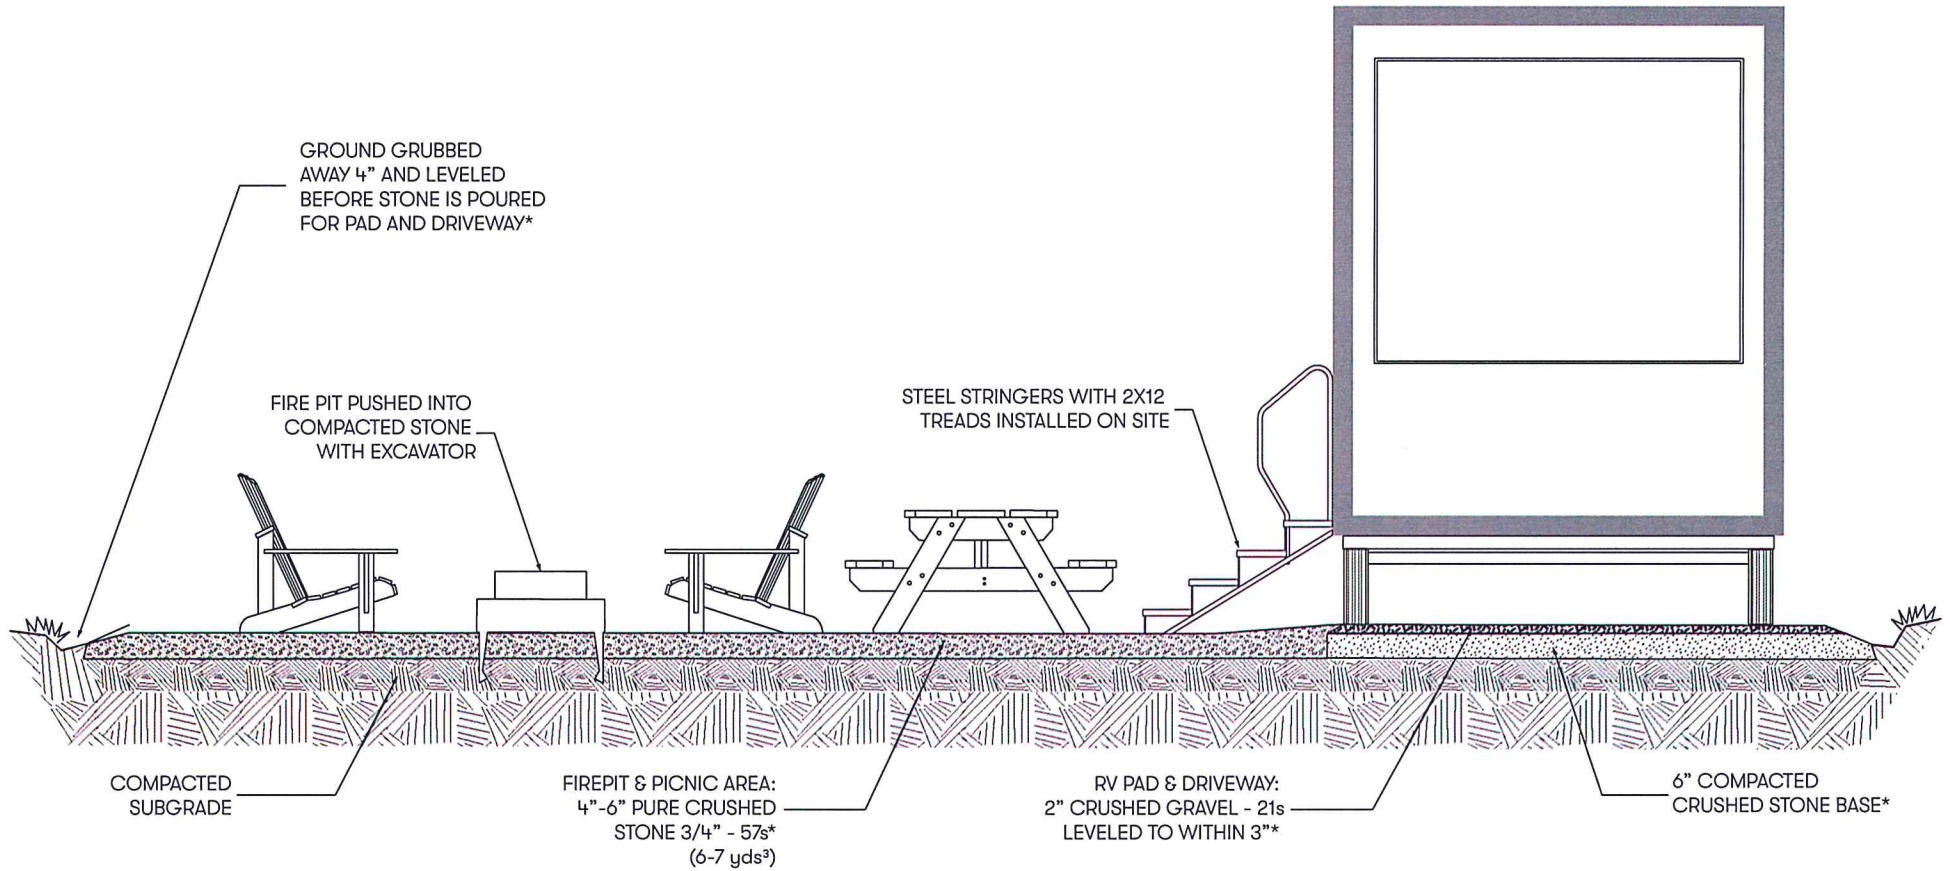


\*Alternative materials/depth may be substituted based on local conditions and availability, subject to Getaway's approval


# Section & Materials

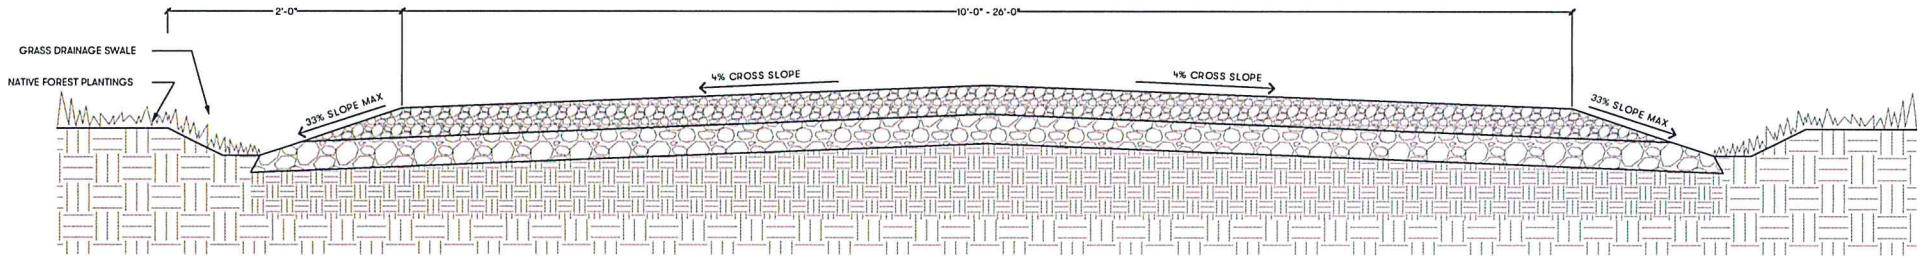

01 TYPICAL ROAD SECTION  
SCALE: 1-1/2" = 1' - 0"

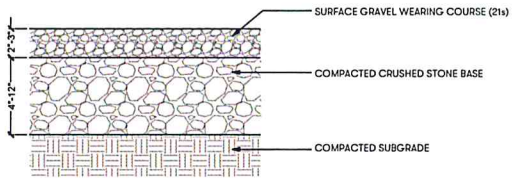


02 GRAVEL ROAD DETAIL\*  
SCALE: 1-1/2" = 1' - 0"

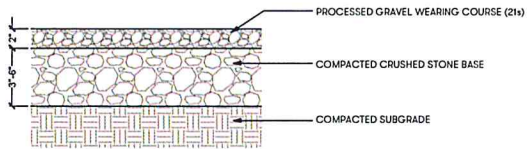

03 GRAVEL DRIVEWAY DETAIL\*  
SCALE: 1-1/2" = 1' - 0"

\*Materials and thickness subject to local conditions  
†Subject to local fire code and requirements

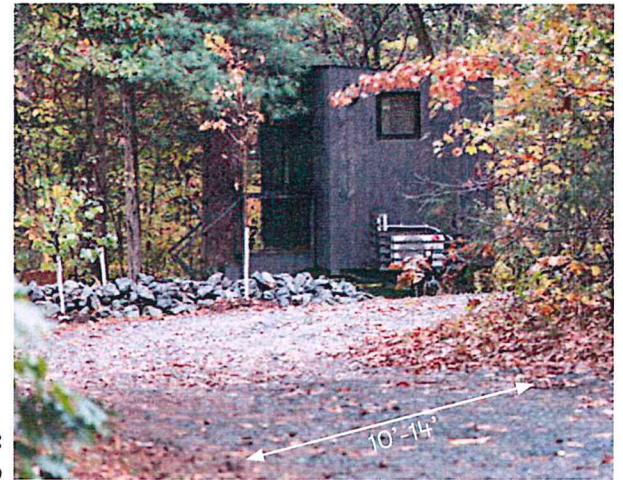

**One-Way:**  
10'-14'<sup>†</sup> wide and forms a loop



**Two-Way:**  
20'-26'<sup>†</sup> wide and ends in a loop or hammerhead