




"A" - PLAN OF ENTRANCE GATES / FENCING

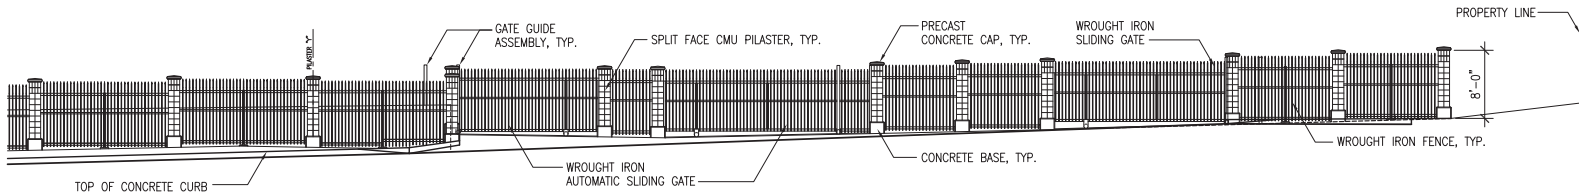

"A" - ELEVATION OF ENTRANCE GATES / FENCING

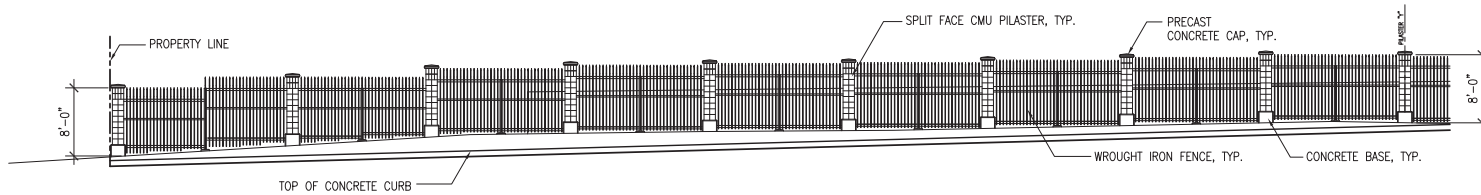

"B" - ELEVATION OF EAST FENCING (FRONTING PIONEERTOWN ROAD)

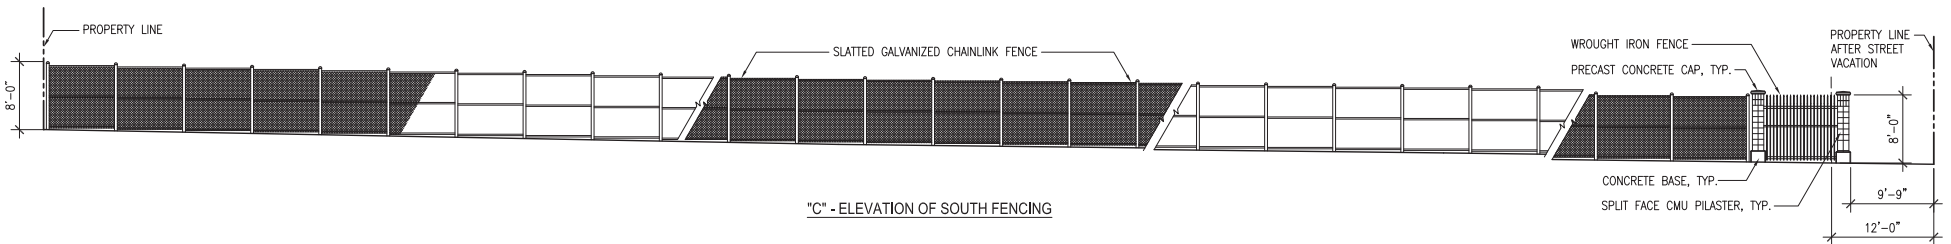

"C" - ELEVATION OF SOUTH FENCING