



COPYRIGHT 2022
THIS DRAWING IS AN INSTRUMENT OF SERVICE,
AND AS SUCH, REMAINS THE PROPERTY OF
DUNGAN DESIGN GROUP, LLC. PERMISSION FOR
USE OF THIS DOCUMENT IS LIMITED AND CAN BE
EXTENDED ONLY BY WRITTEN AGREEMENT WITH
DUNGAN DESIGN GROUP, LLC.

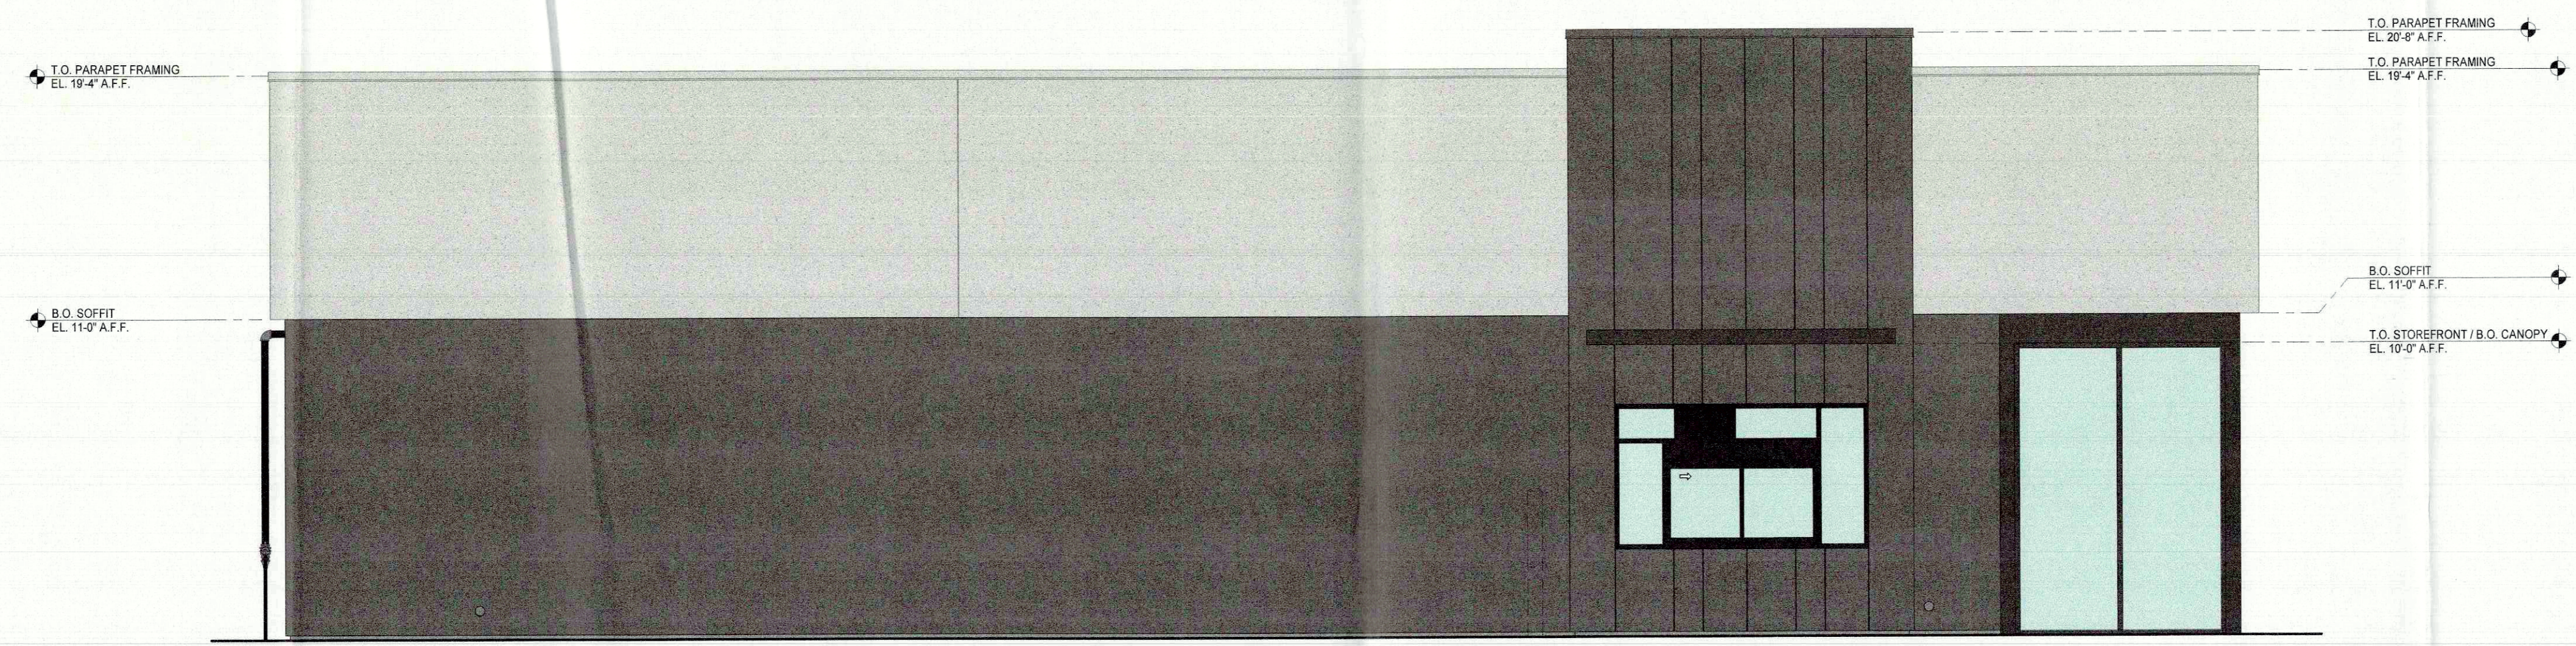


④ EXTERIOR ELEVATION - SOUTH
1/4" = 1'-0"

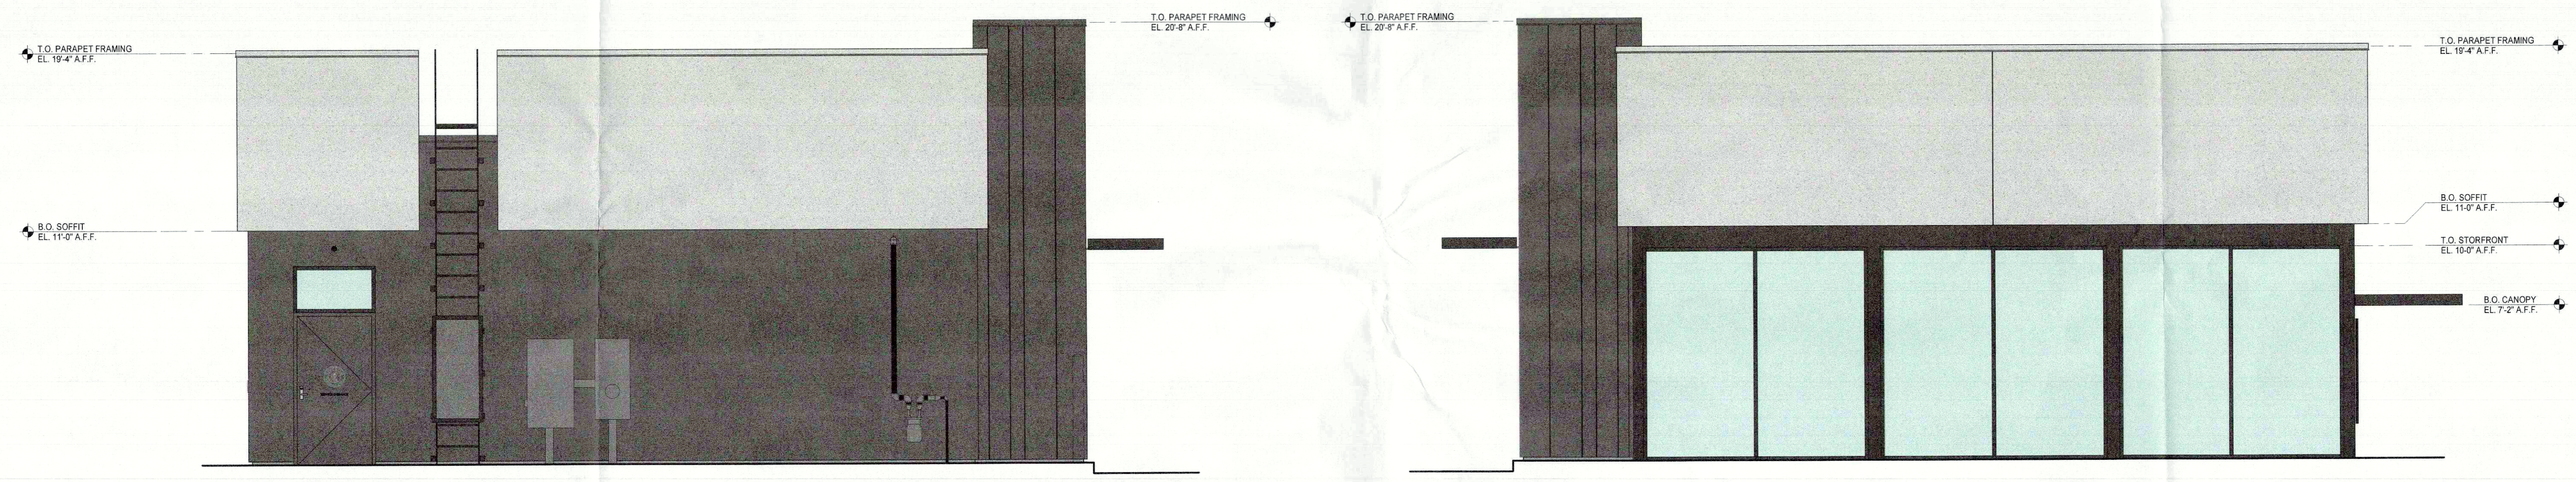

③ EXTERIOR ELEVATION - WEST
1/4" = 1'-0"

② EXTERIOR ELEVATION - EAST
1/4" = 1'-0"

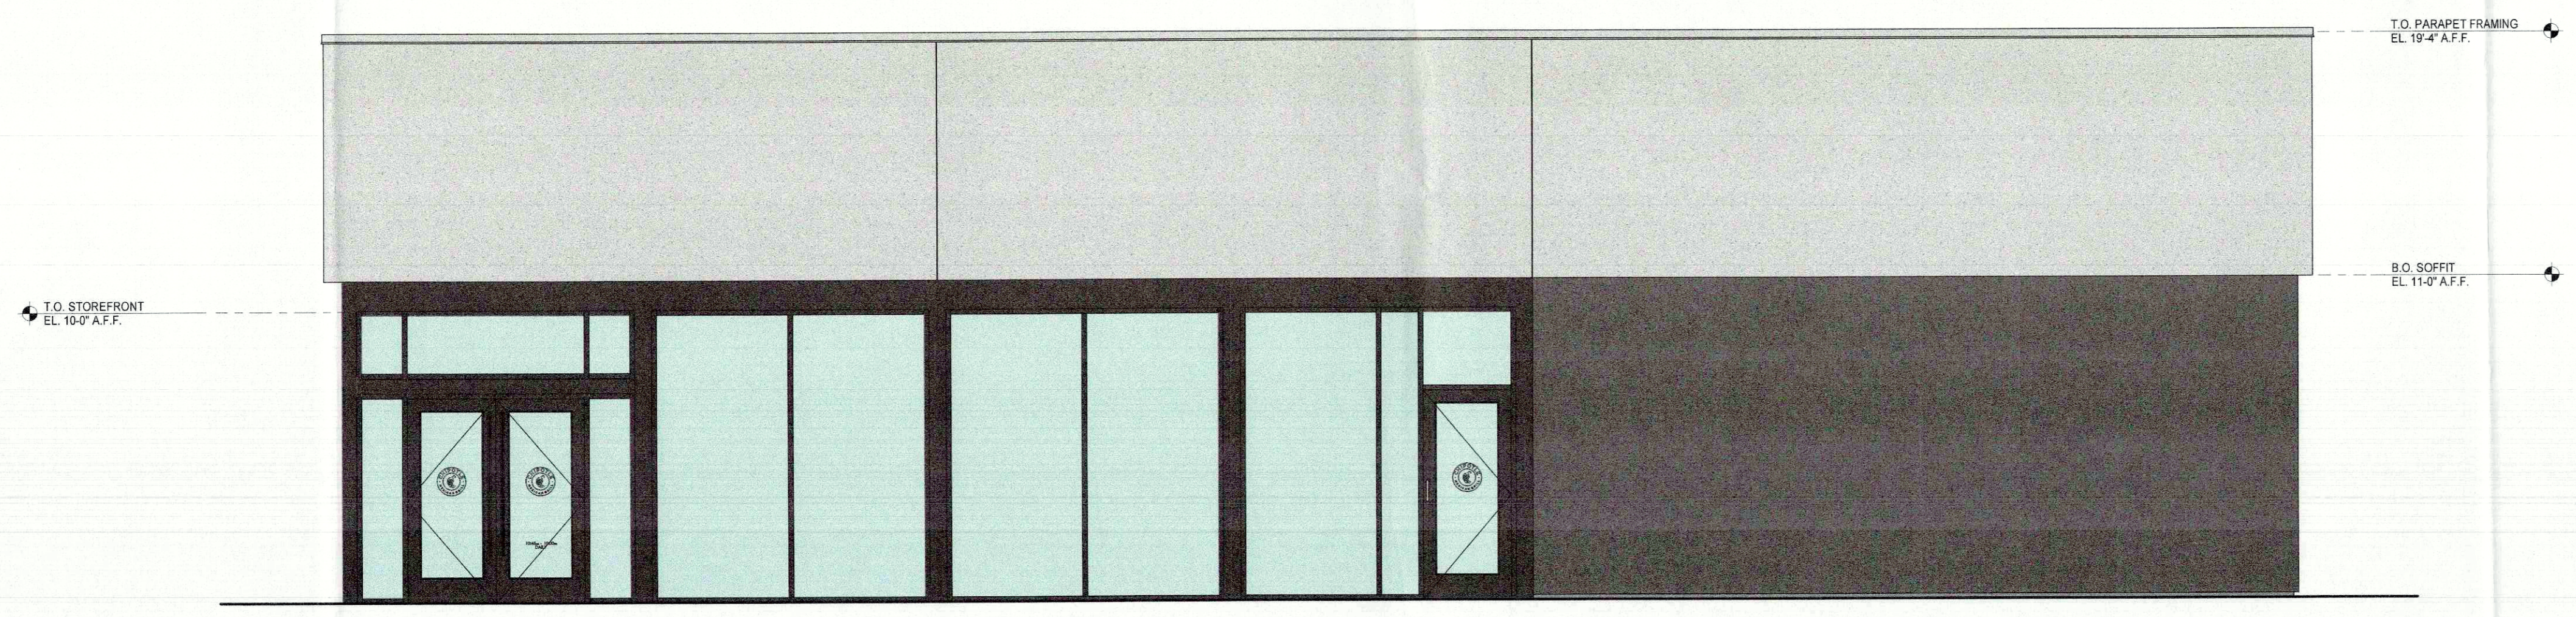

① EXTERIOR ELEVATION - NORTH
1/4" = 1'-0"

Shell Building

57552-57672 Twentynine Palms Hwy
Yucca Valley, CA 92284

Issue Record:	Permit Issue
02/13/23	

Revisions:

Project No.
01612

Color Elevations

A302