



Statistics						
Description	Symbol	Avg	Max	Min	Max/Min	Avg/Min
Site Calculation	+	1.0 fc	5.8 fc	0.0 fc	N/A	N/A
Property Line	+	0.1 fc	0.3 fc	0.0 fc	N/A	N/A


Schedule									
Symbol	Label	QTY	Manufacturer	Catalog	Description	Number Lamps	Lamp Output	LLF	Input Power
⋈	X6	5	RAB LIGHTING - LED WALLPACK LUMINAIRE	WPLED20	WITH SPECULAR REFLECTOR AND CLEAR FLAT GLASS LENS	1	1402	0.9	21.5
□	A	1	Cree Lighting	OSQX-B-50L-40K7-5M-UL-xxx-xxx-xxxxx CONFIGURED FROM OSQX-B-40L-40K7-5M-UL-xxx-xxx-xxx-xxx	CONFIGURED FROM OSQ Extra Large, 40L Lumen Package, 4000K, 70 CRI, 5M Optic, 120-277V	1	48301	0	383
□	SA	1	Cree Lighting	OSQM-B-9L-40K7-2M-Ux-xxx-xxx-Q1 w-OSQ-BLSMF CONFIGURED FROM OSQL-B-30L-40K7-2M-UL-xxx-xxx-xxx-xxx w_OSQ-BLSLF	CONFIGURED FROM OSQ Large, 30L Lumen Package, 4000K, 70 CRI, Type 2M Optic w/Backlight Shield	1	3890	0.9	31
□	SB	1	Cree Lighting	OSQM-B-6L-40K7-3M-UL-xxx-xxx-Q6 w-OSQ-BLSMF CONFIGURED FROM OSQL-B-30L-40K7-3M-UL-xxx-xxx-xxx-xxx w_OSQ-BLSLF	CONFIGURED FROM OSQ Large, 30L Lumen Package, 40K CCT, Type III Medium w/Backlight Shield	1	4630	0.9	41
□	SC	2	Cree Lighting	OSQM-B-9L-40K7-2M-Ux-xxx-xxx-Q9 w-OSQ-BLSMF CONFIGURED FROM OSQL-B-30L-40K7-2M-UL-xxx-xxx-xxx-xxx w_OSQ-BLSLF	CONFIGURED FROM OSQ Large, 30L Lumen Package, 4000K, 70 CRI, Type 2M Optic w/Backlight Shield	1	7075	0.9	60
□	SD	1	Cree Lighting	OSQM-B-4L-40K7-4M-UL-xxx-xxx-Q1 w-OSQ-BLSMF CONFIGURED FROM OSQL-B-30L-40K7-4M-UL-xxx-xxx-xxx-xxx w_OSQ-BLSLF	CONFIGURED FROM OSQ Large, 30L Lumen Package, 40K CCT, Type IV Medium w/ Backlight Shield	1	1880	0.9	32

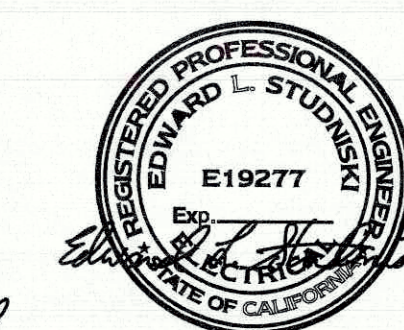

Copyright 2022
 THIS DRAWING IS AN INSTRUMENT OF SERVICE AND AS SUCH REMAINS THE PROPERTY OF CHIPOTLE MEXICAN GRILL, INC. PERMISSION FOR USE OF THIS DOCUMENT IS LIMITED AND CAN BE EXTENDED ONLY BY WRITTEN AGREEMENT WITH CHIPOTLE MEXICAN GRILL, INC.

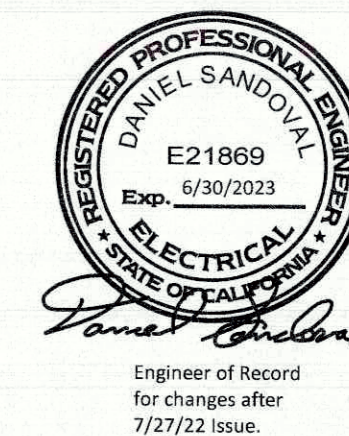

CHIPOTLE MEXICAN GRILL, INC.
 PO BOX 182566
 COLUMBUS, OH 43218-2566
 TELEPHONE: 614.318.2400
 www.chipotle.com

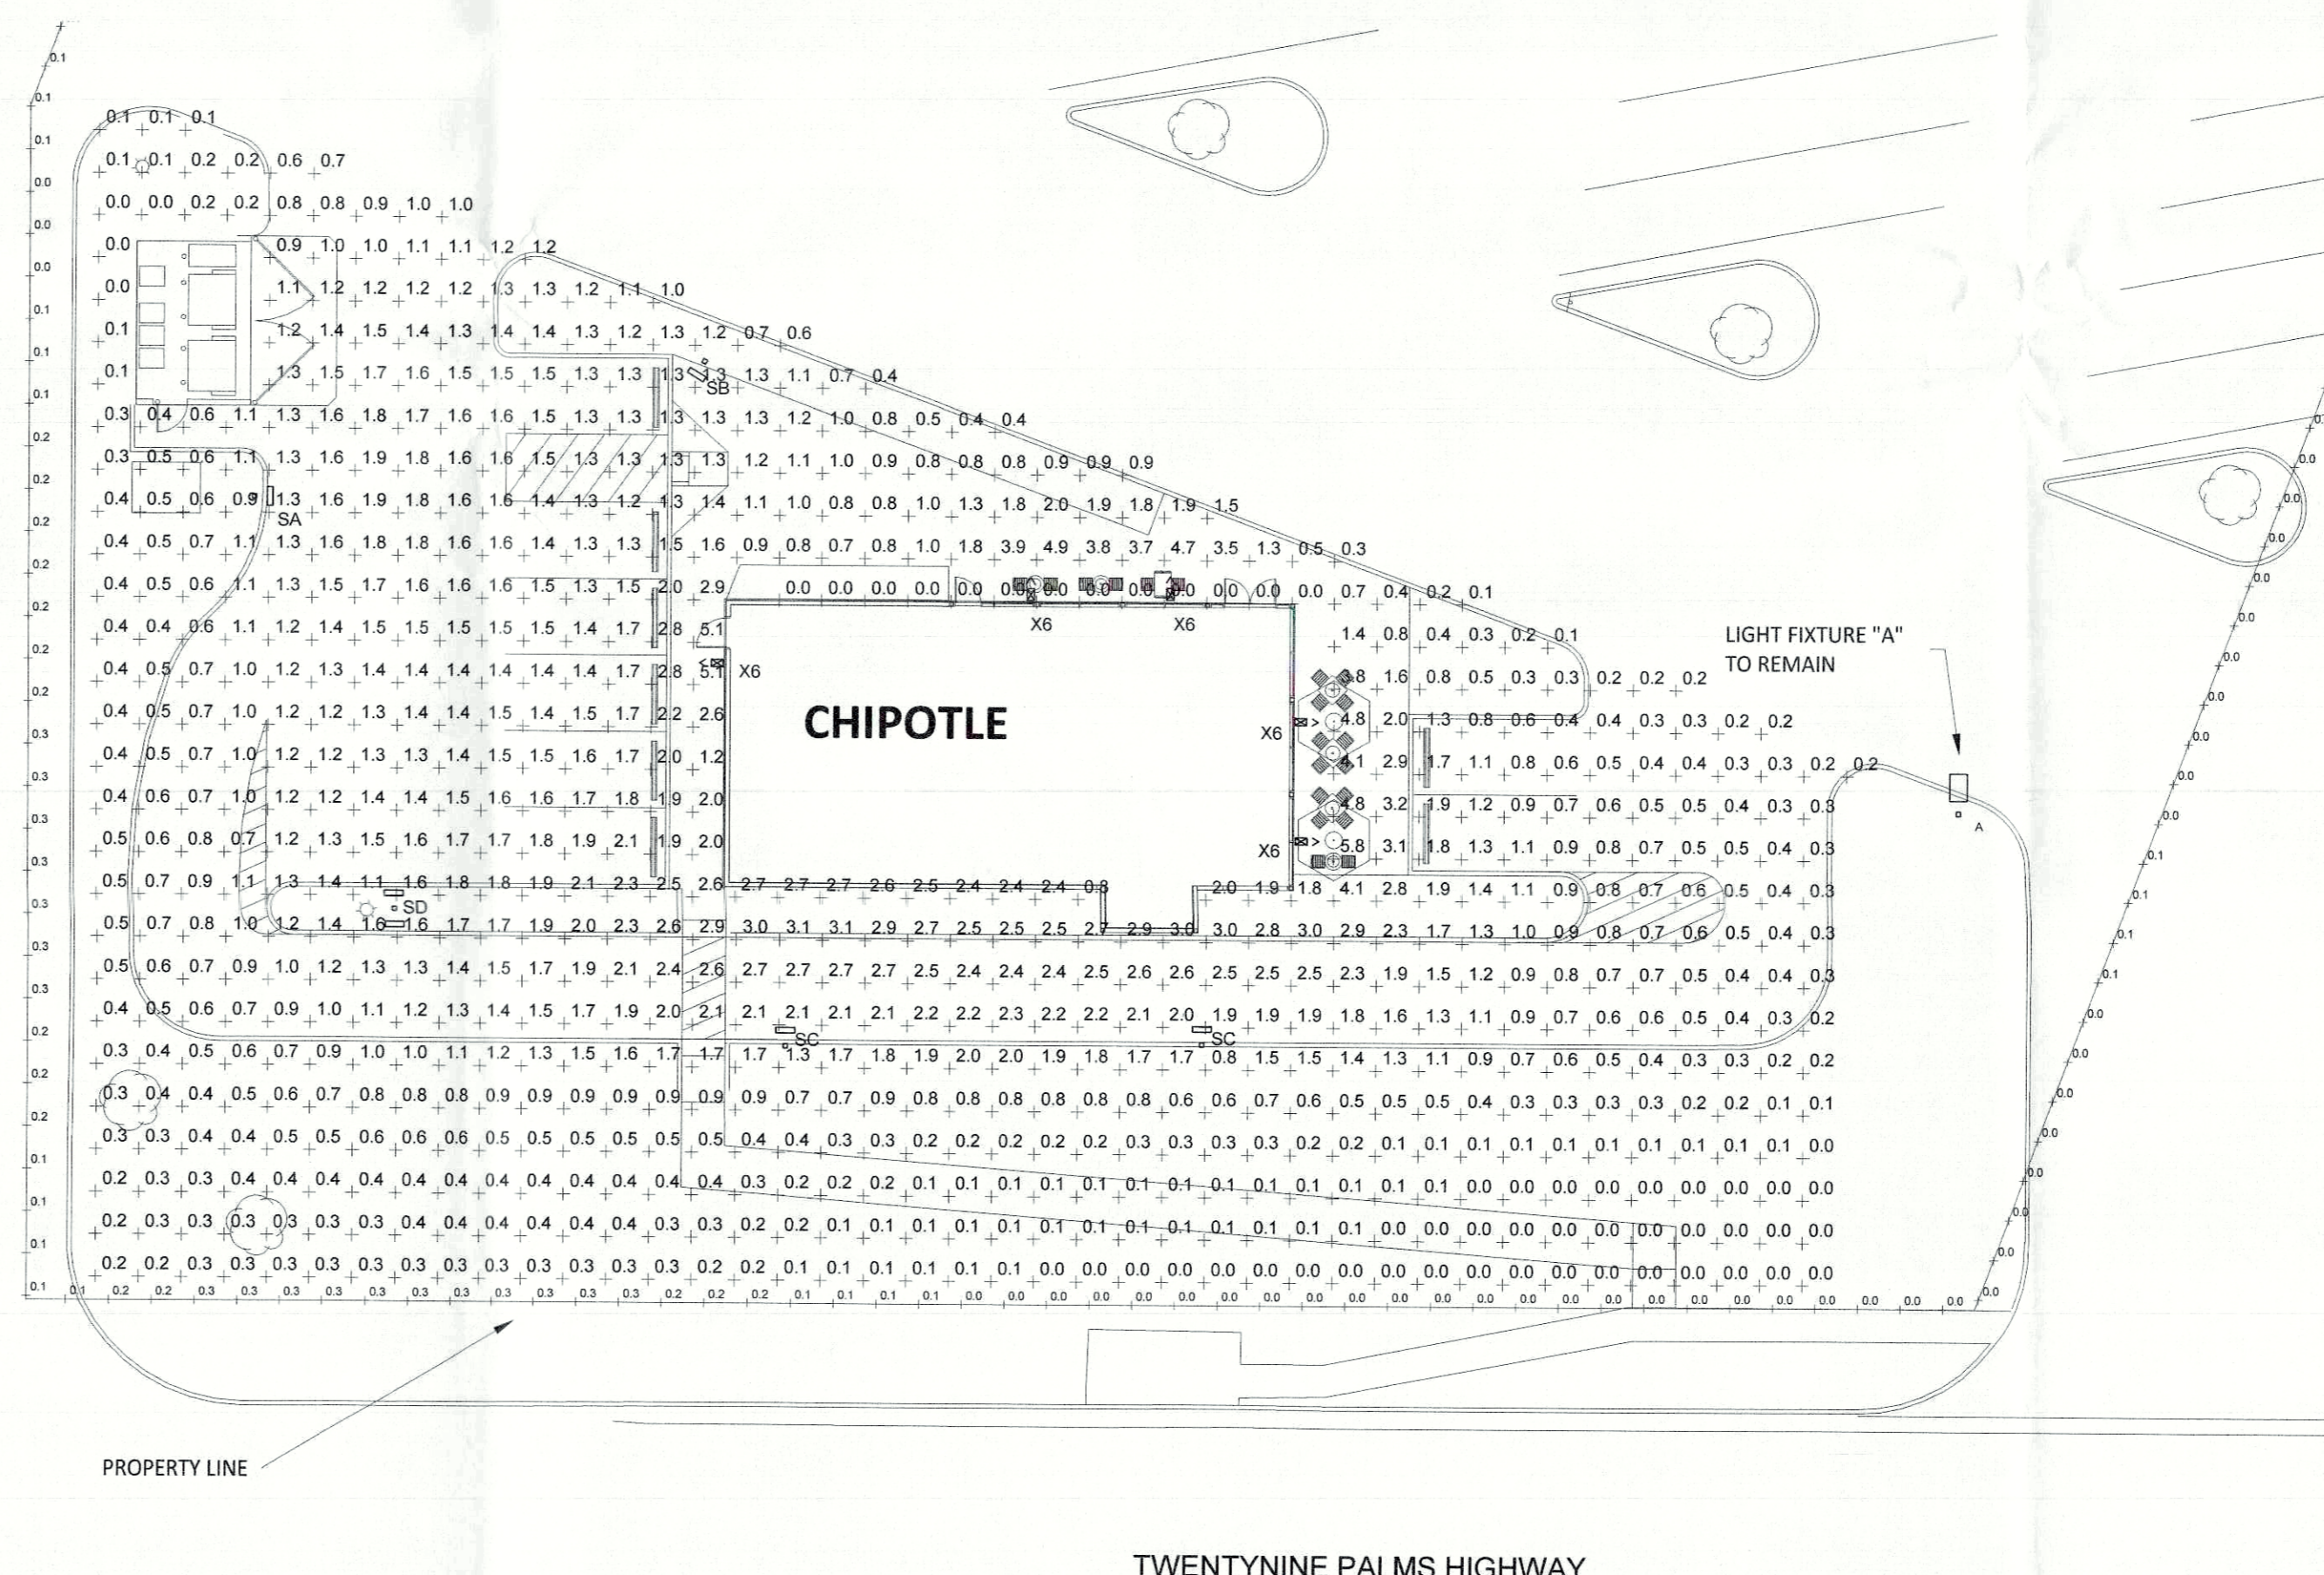

1 SITE PHOTOMETRICS
 E030 1" = 20'-0"

Issue Record:
 07/27/22 Permit Issue

Revisions:

Drawn: AJA
 Checked: ELS

Project No.
 81-0831

Contents:
 SITE PHOTOMETRICS

YUCCA VALLEY
 STORE NO.: 4366
 57552-57672 Twentynine Palms Hwy
 Yucca Valley, CA 92284