



11

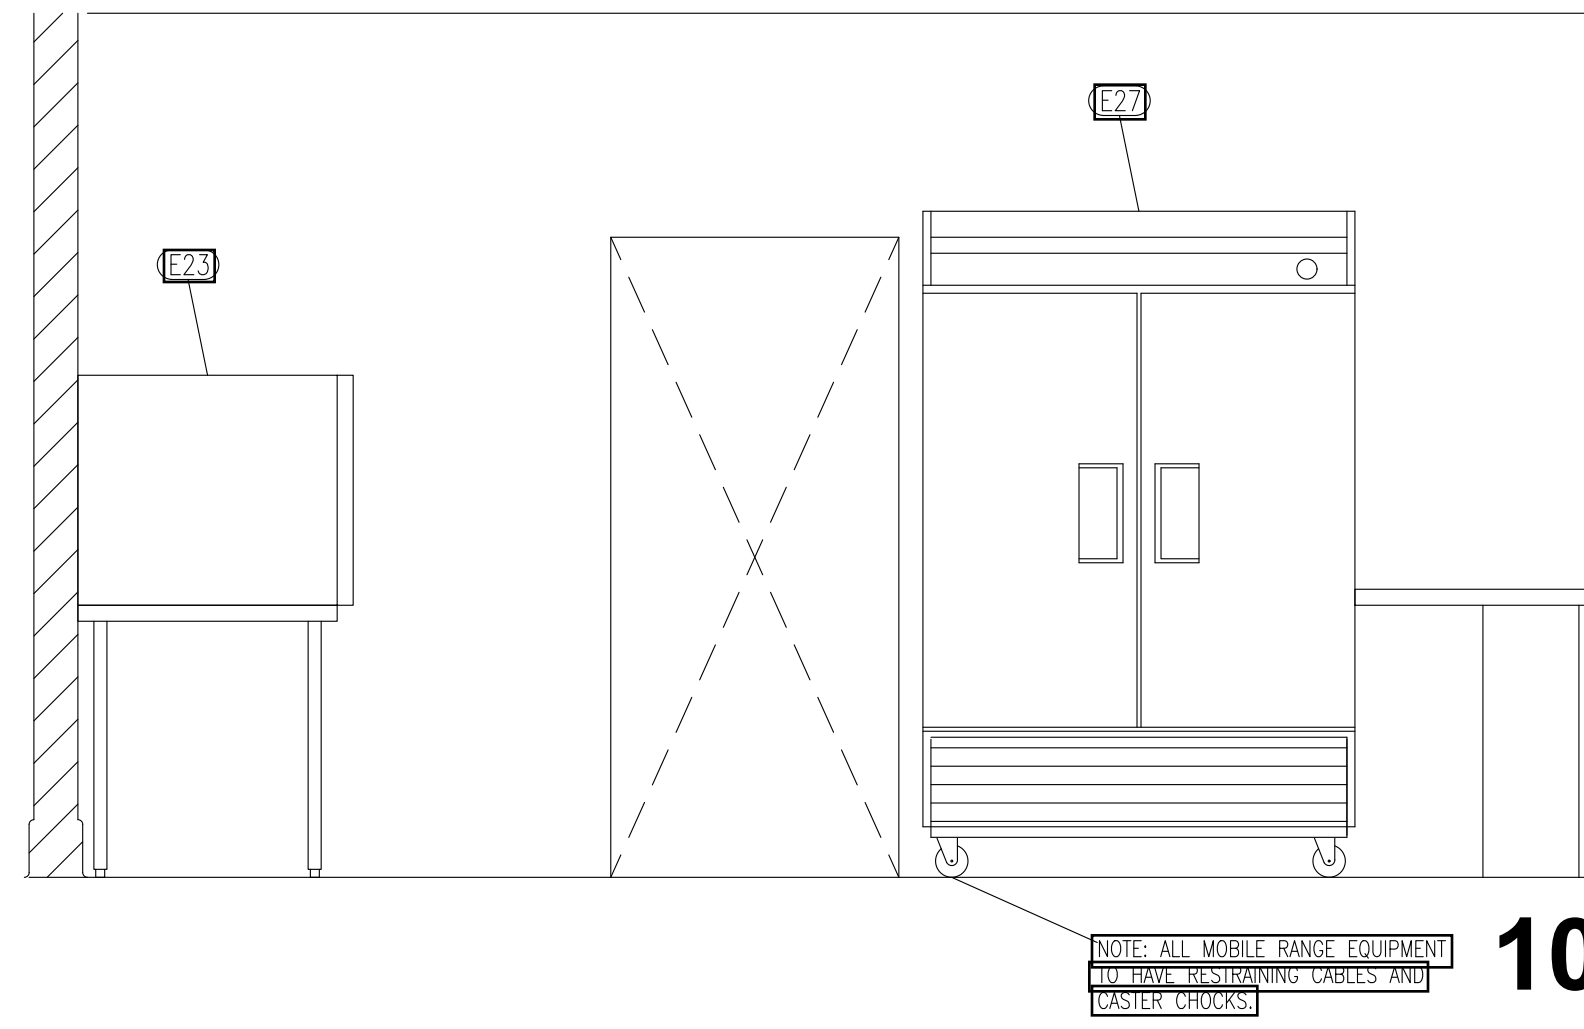


10

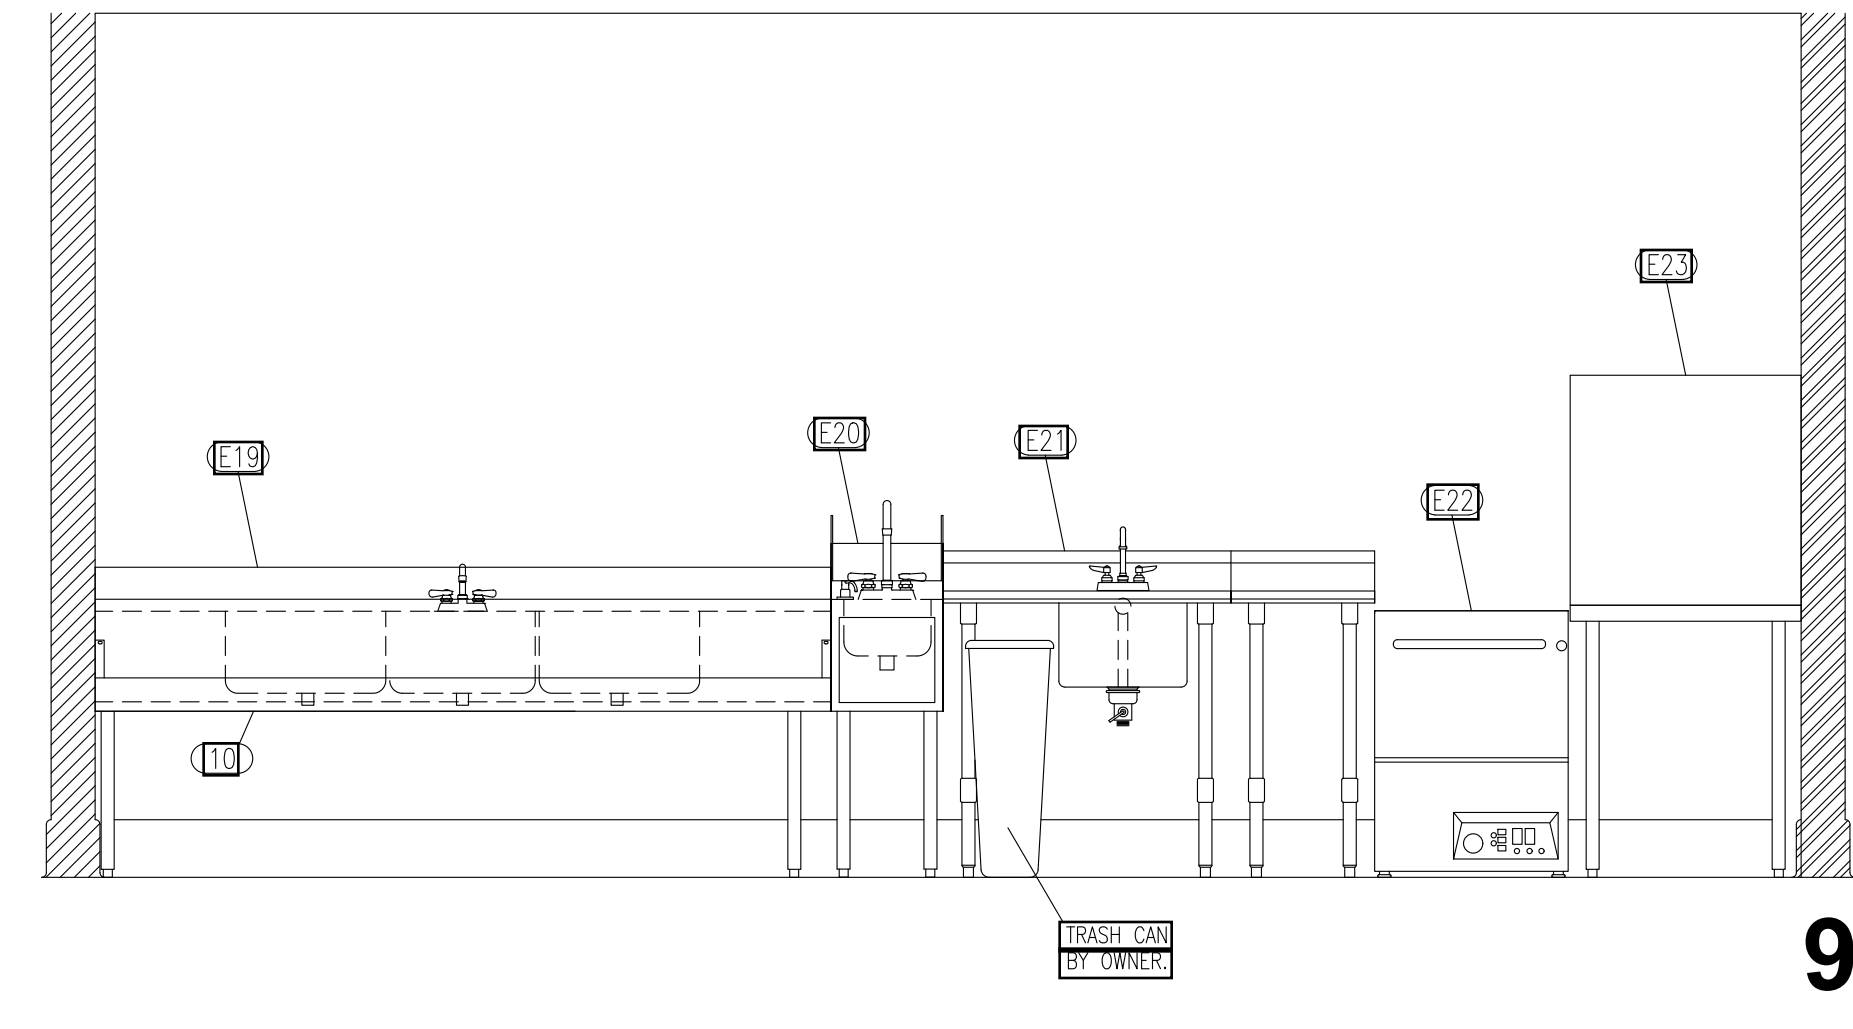


9

COMMERCIAL KITCHEN ELEVATIONS

1/2" = 1'-0"

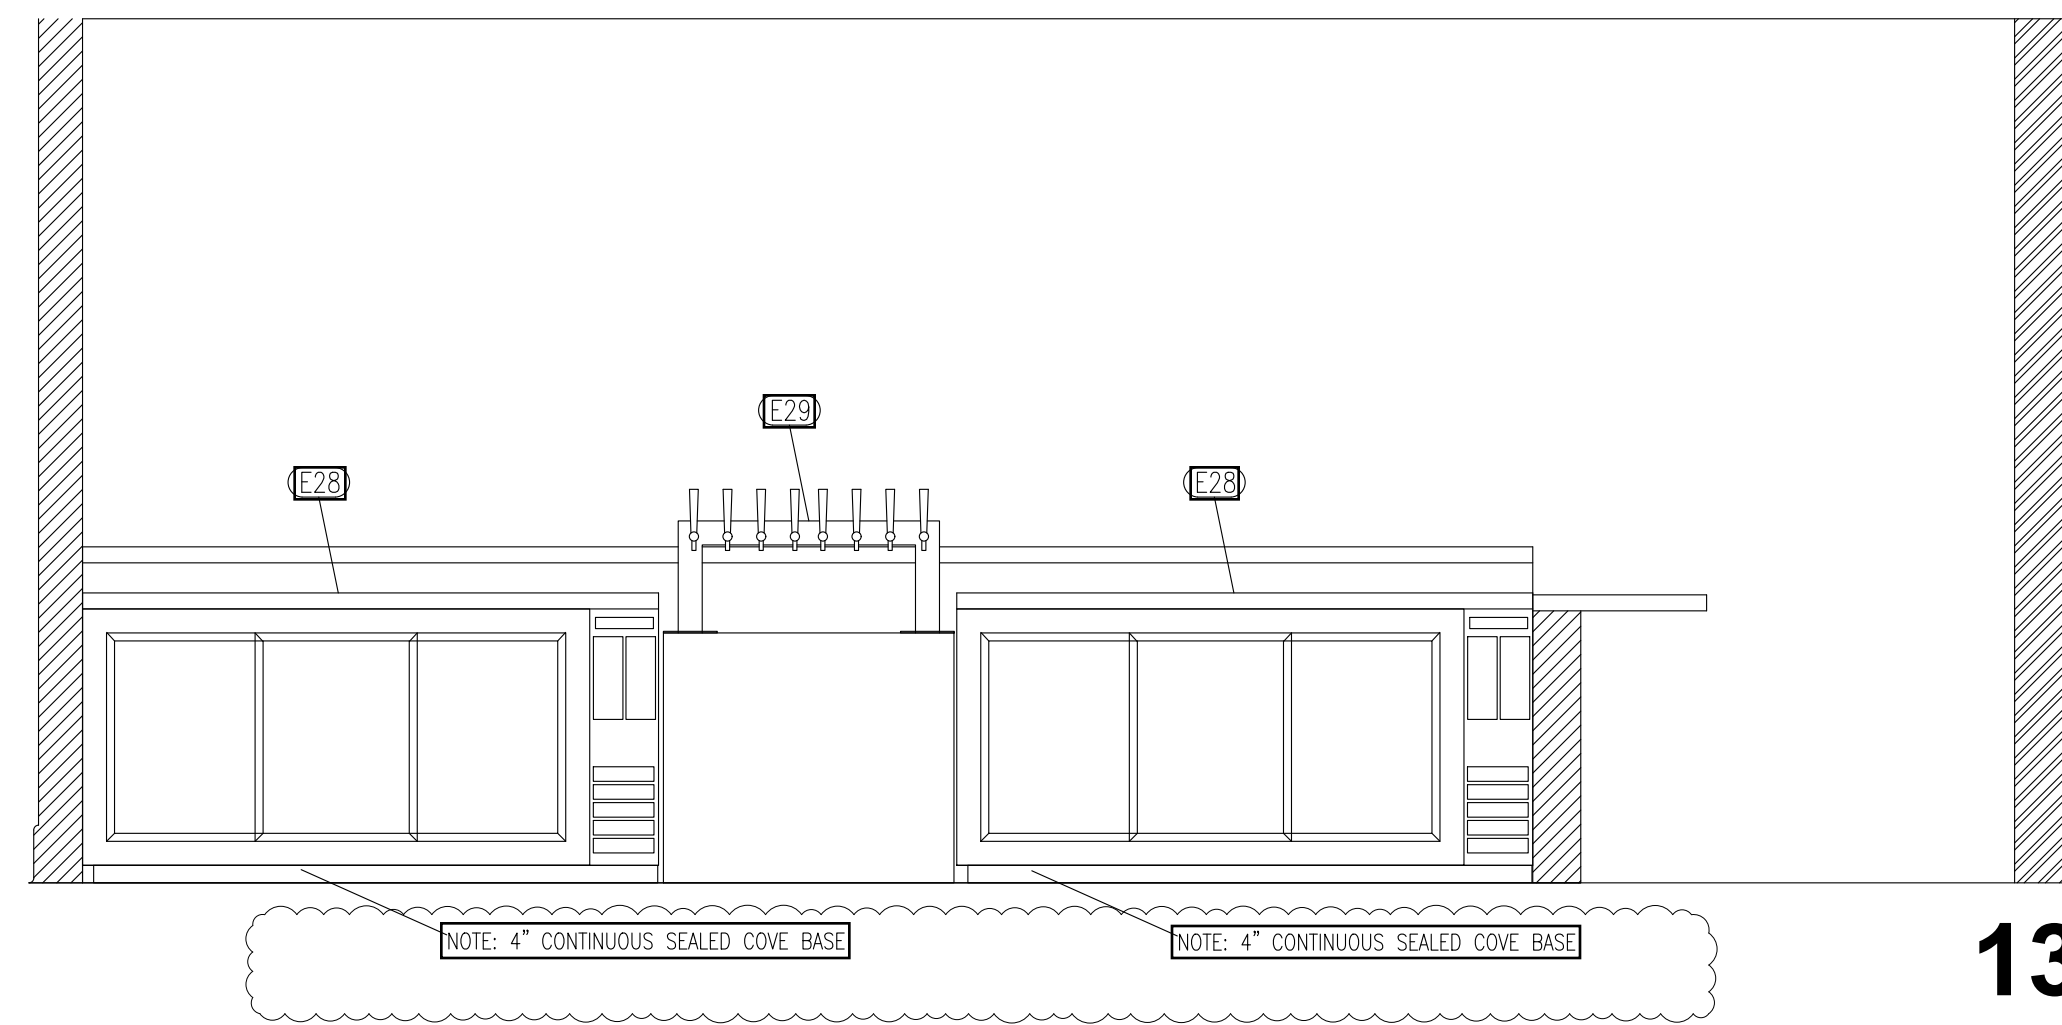

13

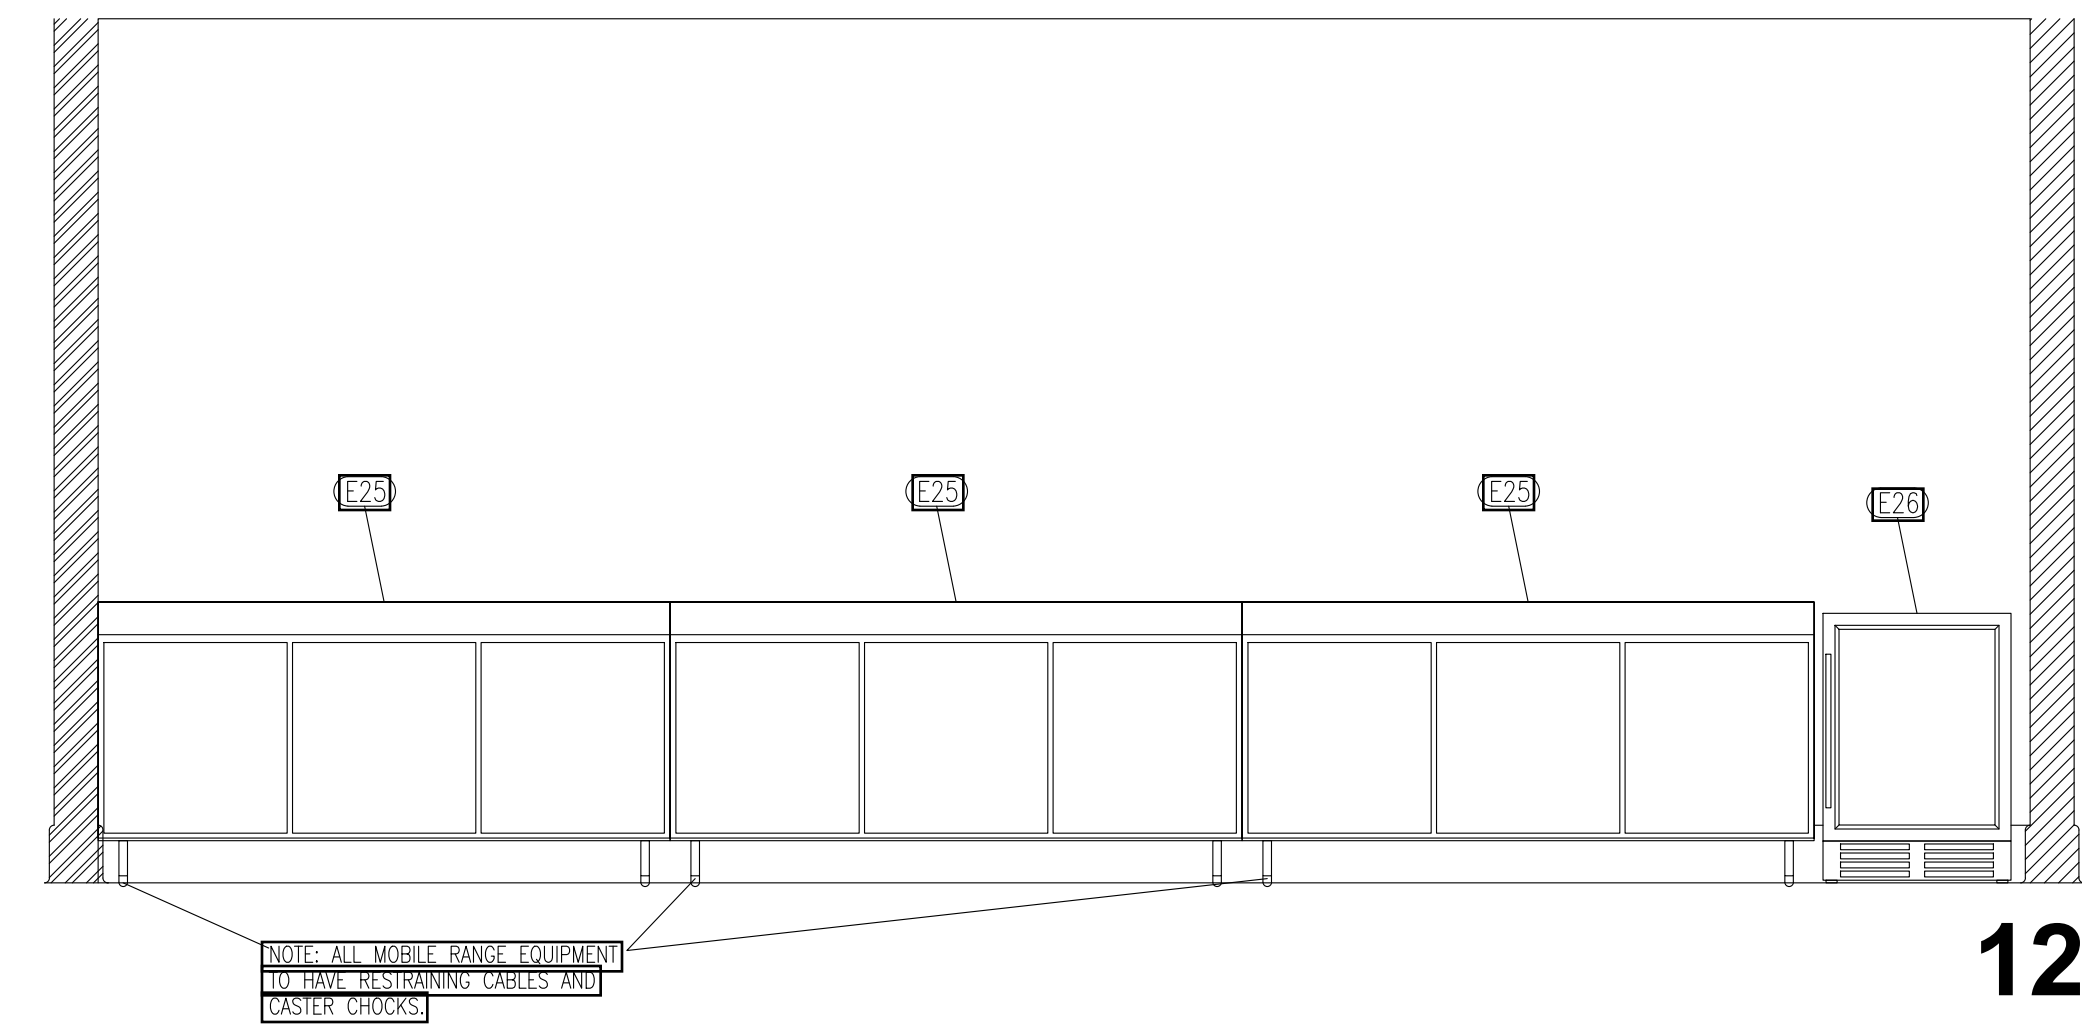

12

LAS PALMAS ELEVATIONS

1/2" = 1'-0"



BUILT HOSPITALITY DESIGN
9105 SUNSET BLVD
WEST HOLLYWOOD, CA
310.857.9400
WWW.BUILTINC.COM

PROJECT
NICE DREAMS ICE CREAM
56778 TWENTYNINE PALMS HW
YUCCA VALLEY, CA

TITLE	DATE
DBS SUB 1	08-12-22
HEALTH DEP SUB 1	09-21-22
DBS SUB 2	10-04-22
DBS & HEALTH SUB 2	11-18-22
PLANNING DBS HEALTH SUB 3	02-27-23

SHEET TITLE
EQUIPMENT ELEVATIONS

SHEET NUMBER
A 8.1