




TRIM, GUTTERS, FASCIA
KOKO BROWN
MAIN BUILDING SIDING
SADDLE TAN




MAIN BUILDING SIDING
SADDLE TAN




TRIM, GUTTERS, FASCIA
KOKO BROWN
ROLL-UP/OFC DOORS
POLAR WHITE




WAINCOTING
CHARCOAL GRAY



METAL ROOF/ROLL-UP DOORS
OFFICE DOORS
POLAR WHITE
WAINCOTING
CHARCOAL GRAY



METAL ROOF/ROLL-UP DOORS
OFFICE DOORS
POLAR WHITE



TRIM, GUTTERS, FASCIA
KOKO BROWN

NOTE:
ALL COLORS SHOWN
ARE TO BE EMPIRE
SIGNATURE 200
STANDARD COLORS
AND ARE ENERGY
STAR QUALIFIED
COLORS

COLOR BOARD

IF THESE DRAWINGS ARE SMALLER THAN 36" X 24" THEY HAVE BEEN REDUCED.
CONTRACTOR SHALL VERIFY ALL DIMENSIONS.
THESE DRAWINGS AND SPECIFICATIONS AS INSTRUMENTS OF SERVICE REMAIN THE PROPERTY OF DRP ENTERPRISES LLC AND SHALL NOT BE USED FOR ANY OTHER PURPOSE OTHER THAN THOSE FOR WHICH THEY HAVE BEEN SUPPLIED OR PREPARED.
THESE DRAWINGS SHALL NOT BE REPRODUCED, COPIED OR TRACED WITHOUT THE WRITTEN CONSENT OF DRP ENTERPRISES LLC
COPYRIGHT © 2022

| No. | Revision / Issue | Drawn by | Checked by | Date |
|---------|------------------|----------|------------|----------|
| PRELIMS | | | DRP/JS | 08-03-22 |
| | | | | |
| | | | | |
| | | | | |
| | | | | |



Engineer

Project Owner
ROB BILLINGS
SUN MESA ROAD
YUCCA VALLEY, CA

Project
**PROPOSED
MINI STORAGE**
S.E. CORNER
NEWTON LANE AND SUN
MESA ROAD

SCALE
3/16" = 1'-0"

Project Number & Sheet Number
T-5.0