


**SITE PLAN**

NAME High Desert Center LLC

ADDRESS Vacant Lot

APN: 058801601

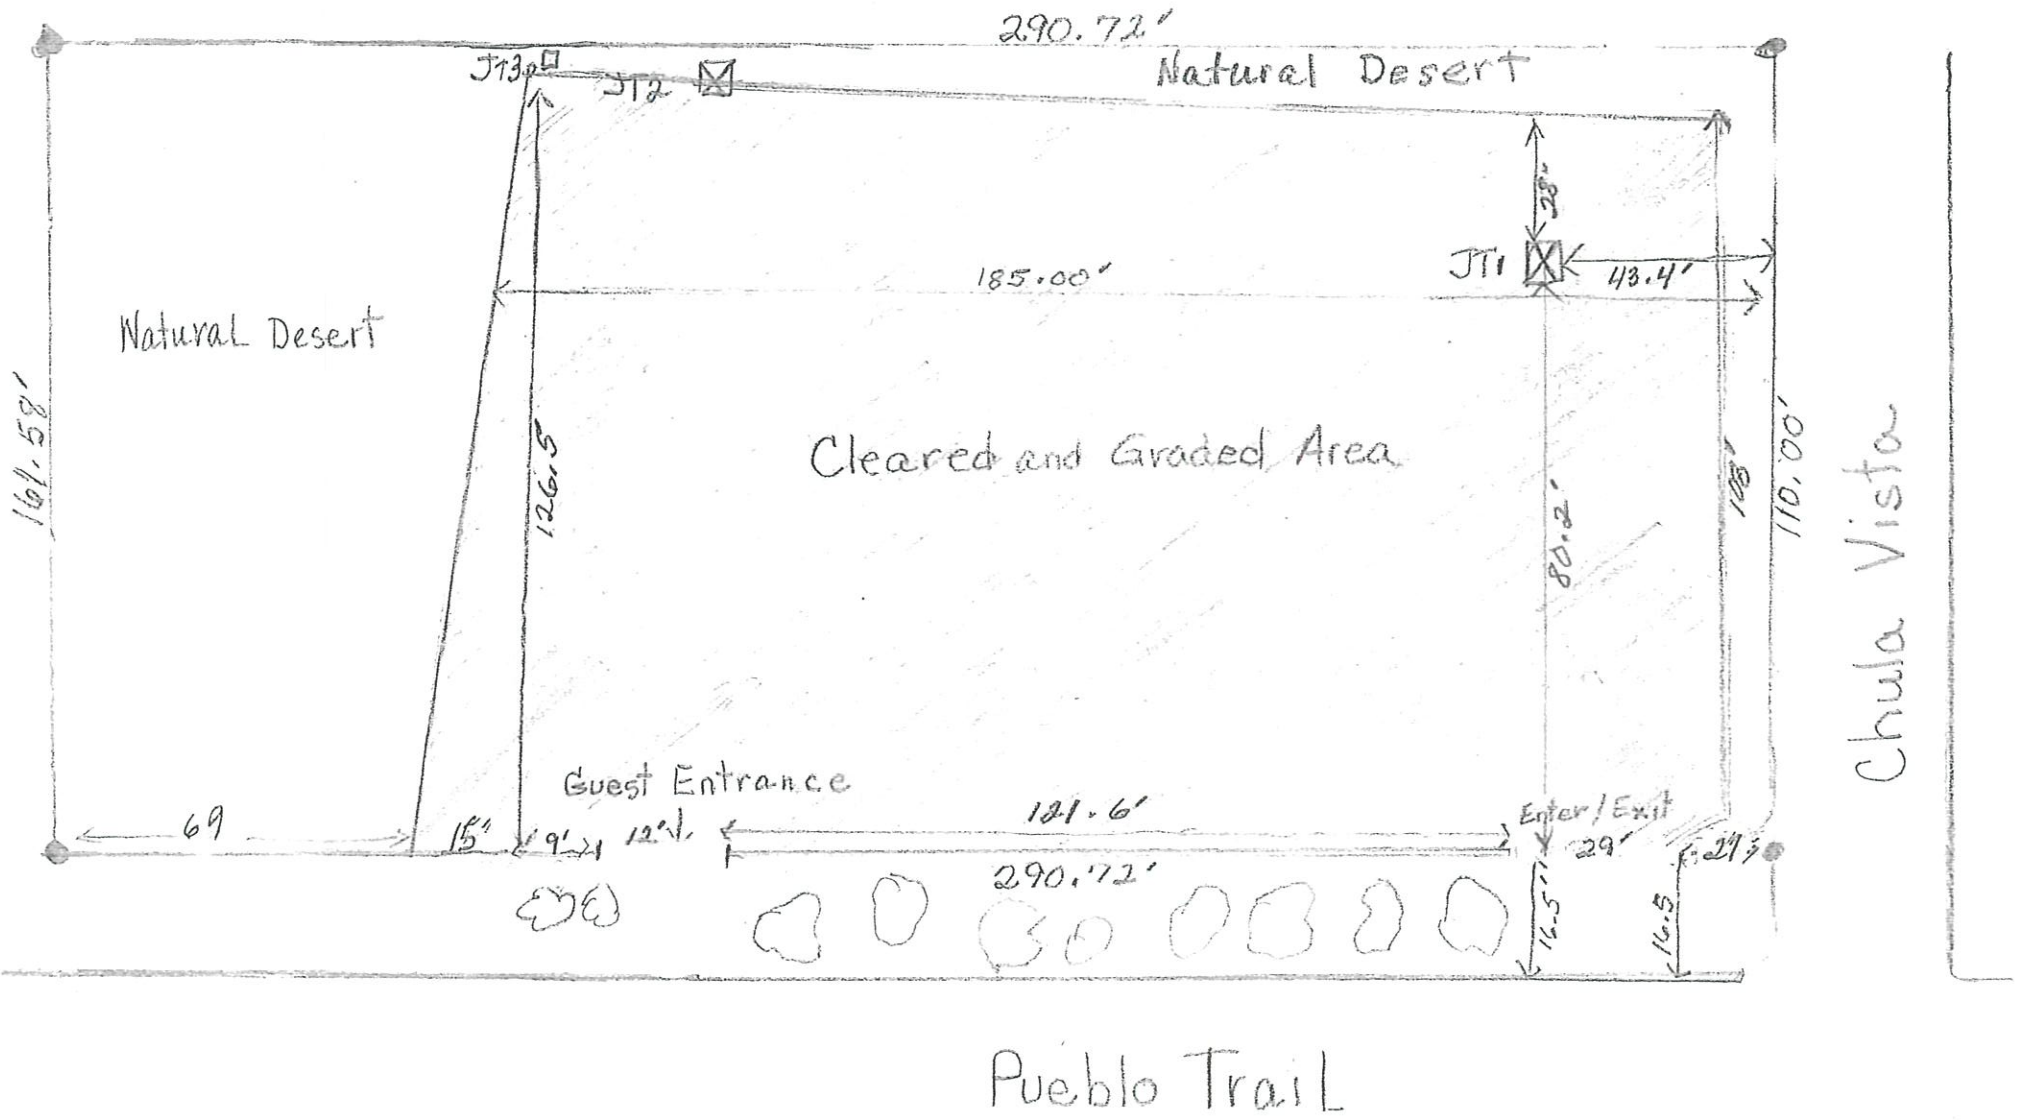

Existing  
X JT X 3

Not to Scale




### SITE PLAN

NAME Hi Desert Center LLC

ADDRESS Vacant Lot

APN: 058801601

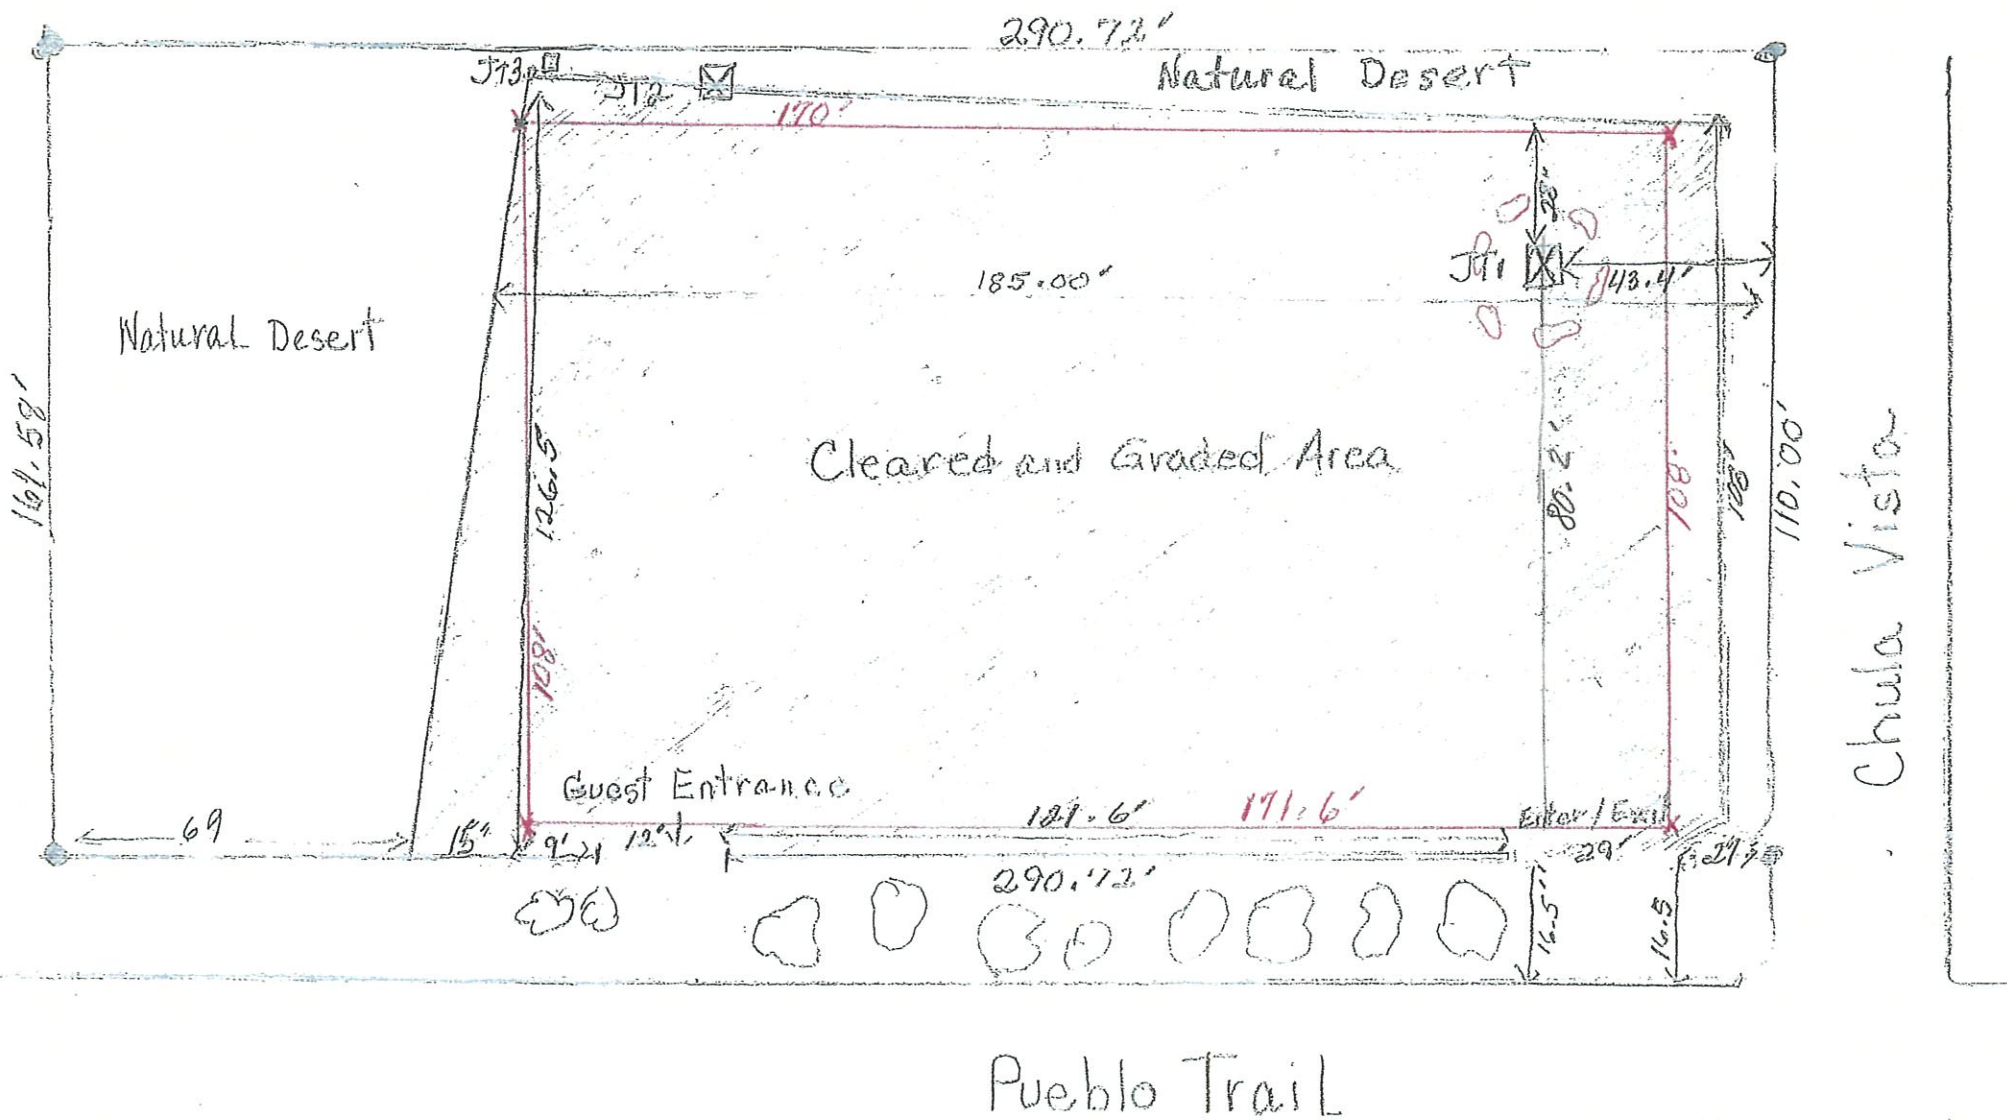

### Proposal

☒ JT X 3

☐ The north/west corner and the south/west corner of cleared area returning back to natural desert to protect JTs #2 + #3

○ 6-8, 2-3 ft. diameter boulders placed in a circle around the base of JT #1 to protect it. This would also prevent any ground disturbance underneath for possible seeds to grow in the future.

Not to Scale.




# SITE PLAN

NAME High Desert Center LLC

ADDRESS 57889 Pueblo Trail

APN: 058802121

Chula Vista

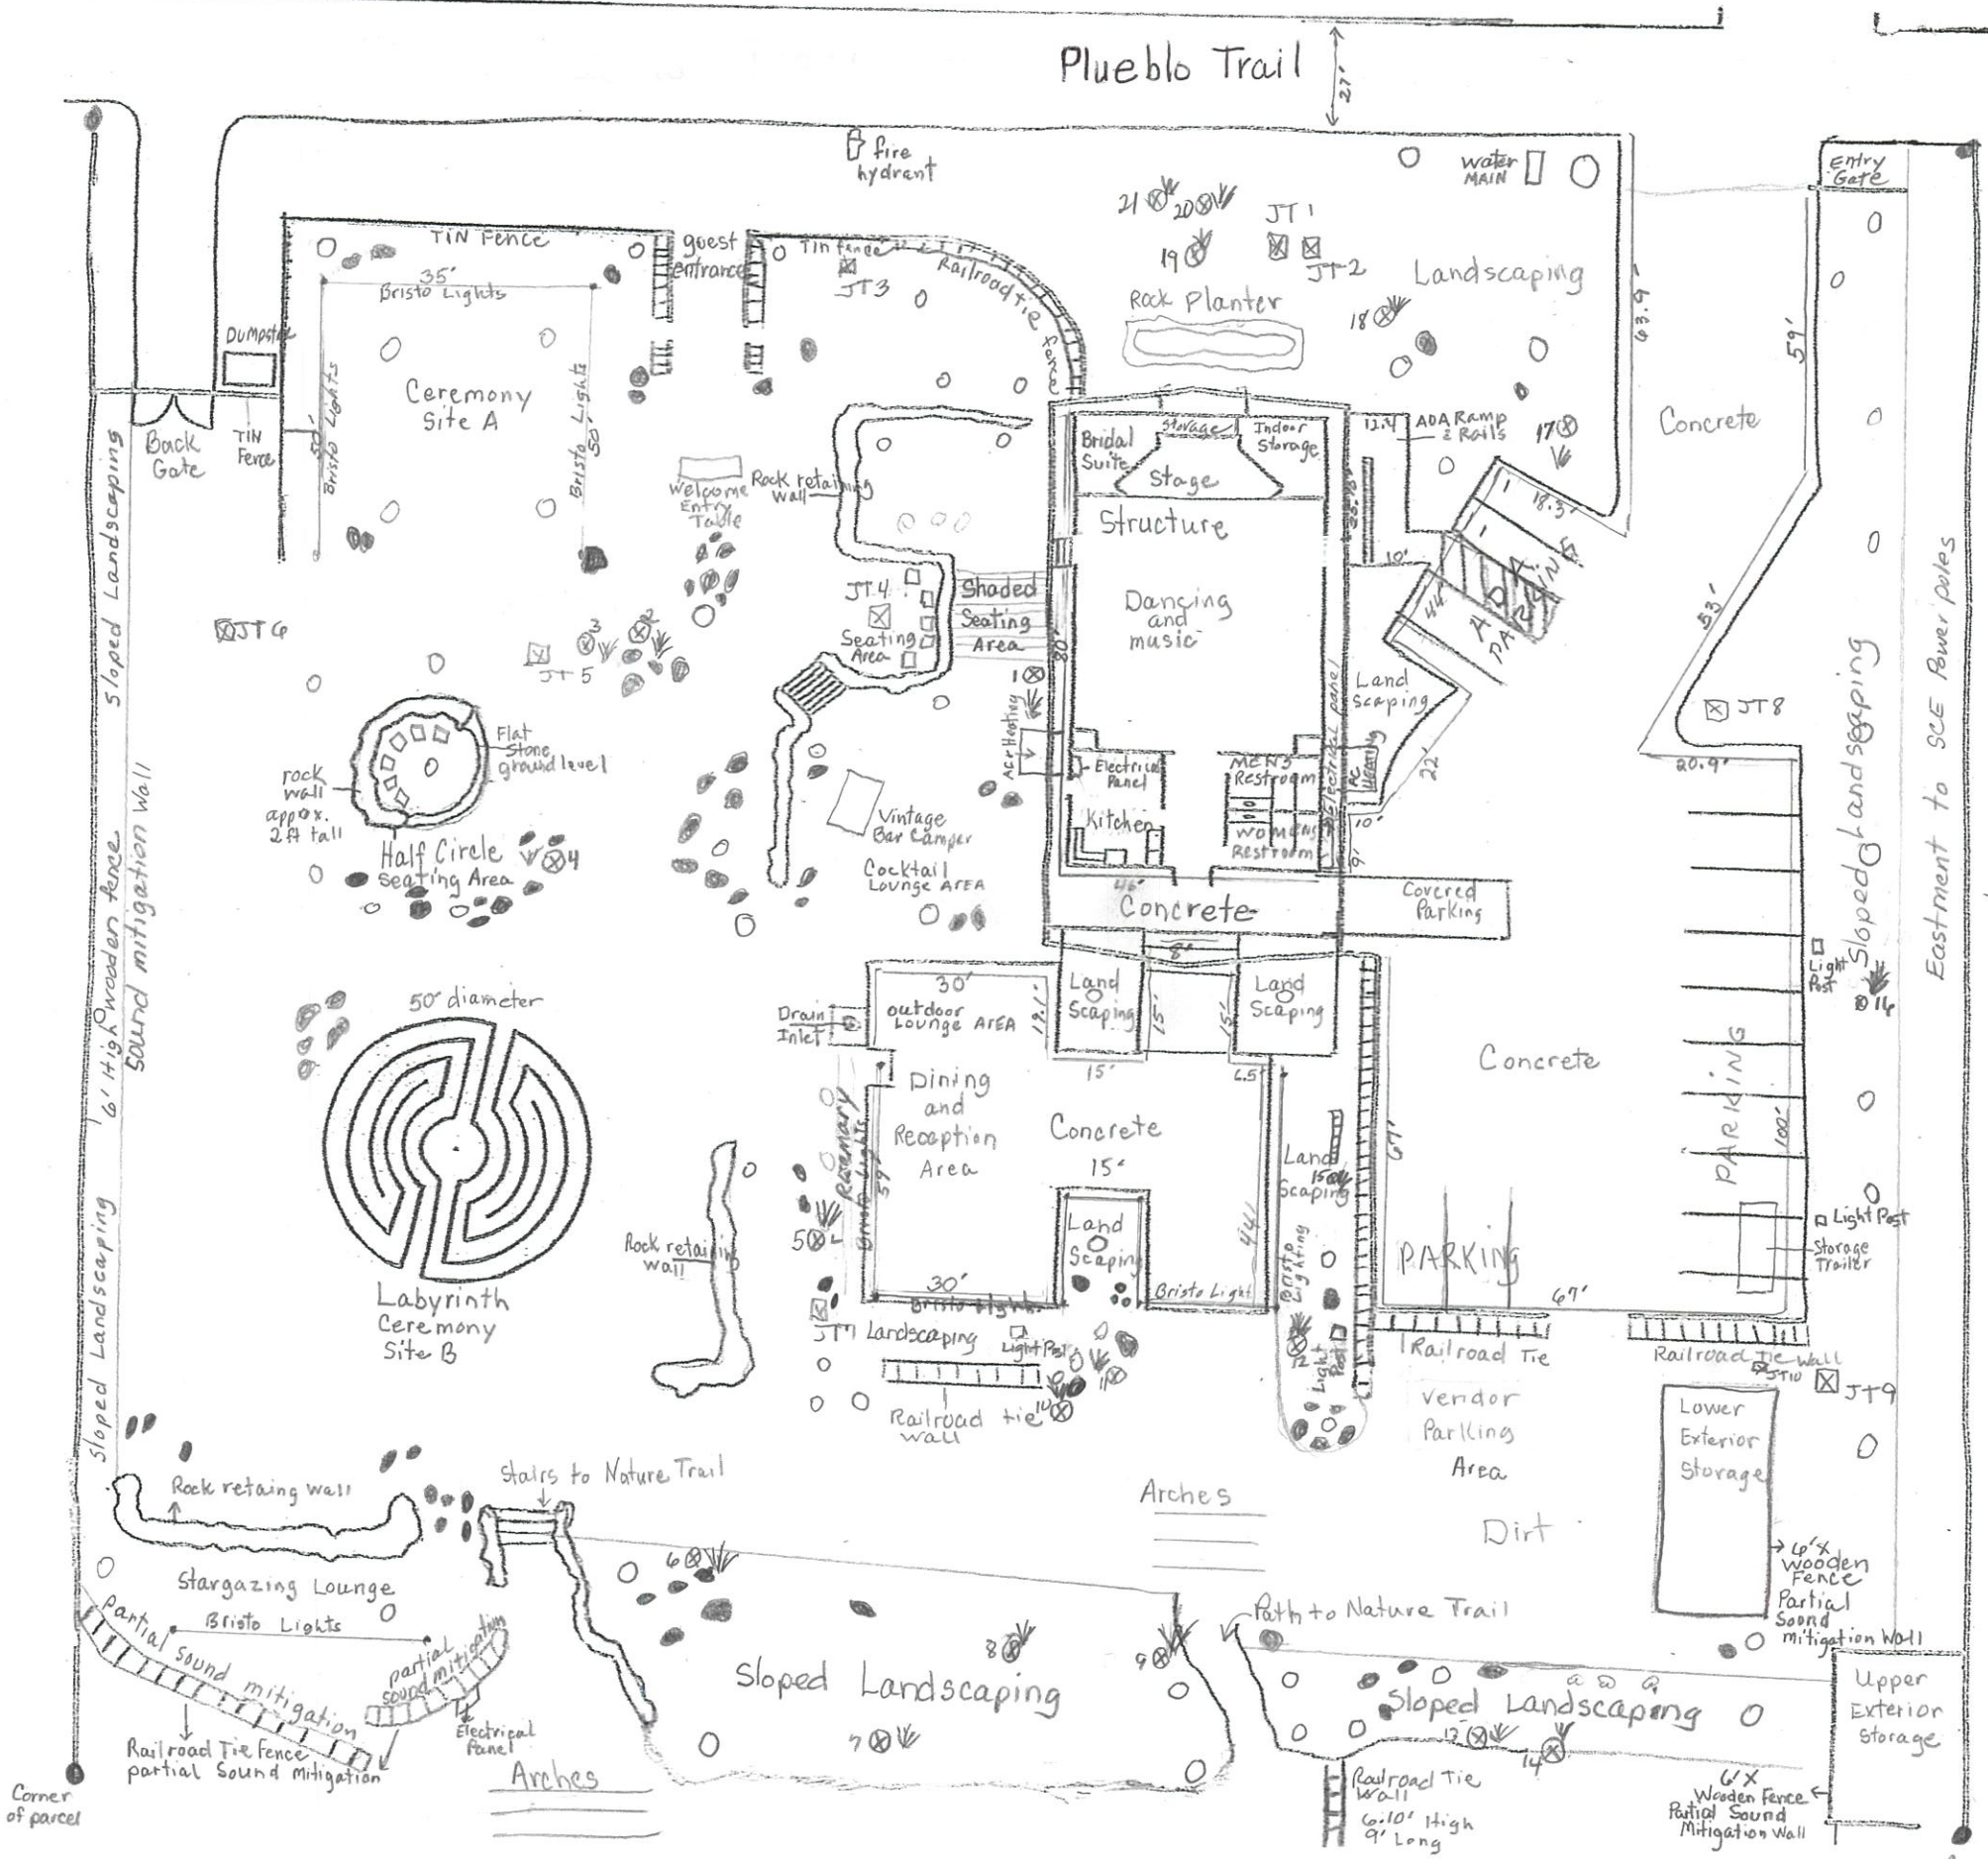

- ⊗ Mojave Yucca - 21
- ⊠ JOSHUA TREE - 10
- Trees
- Rock/Boulder
- Light Poles with Hanging Bristo Lights


Not to Scale



NAME High Desert Center, LLC

ADDRESS vacant lots

APN: 058802128 + 058802129

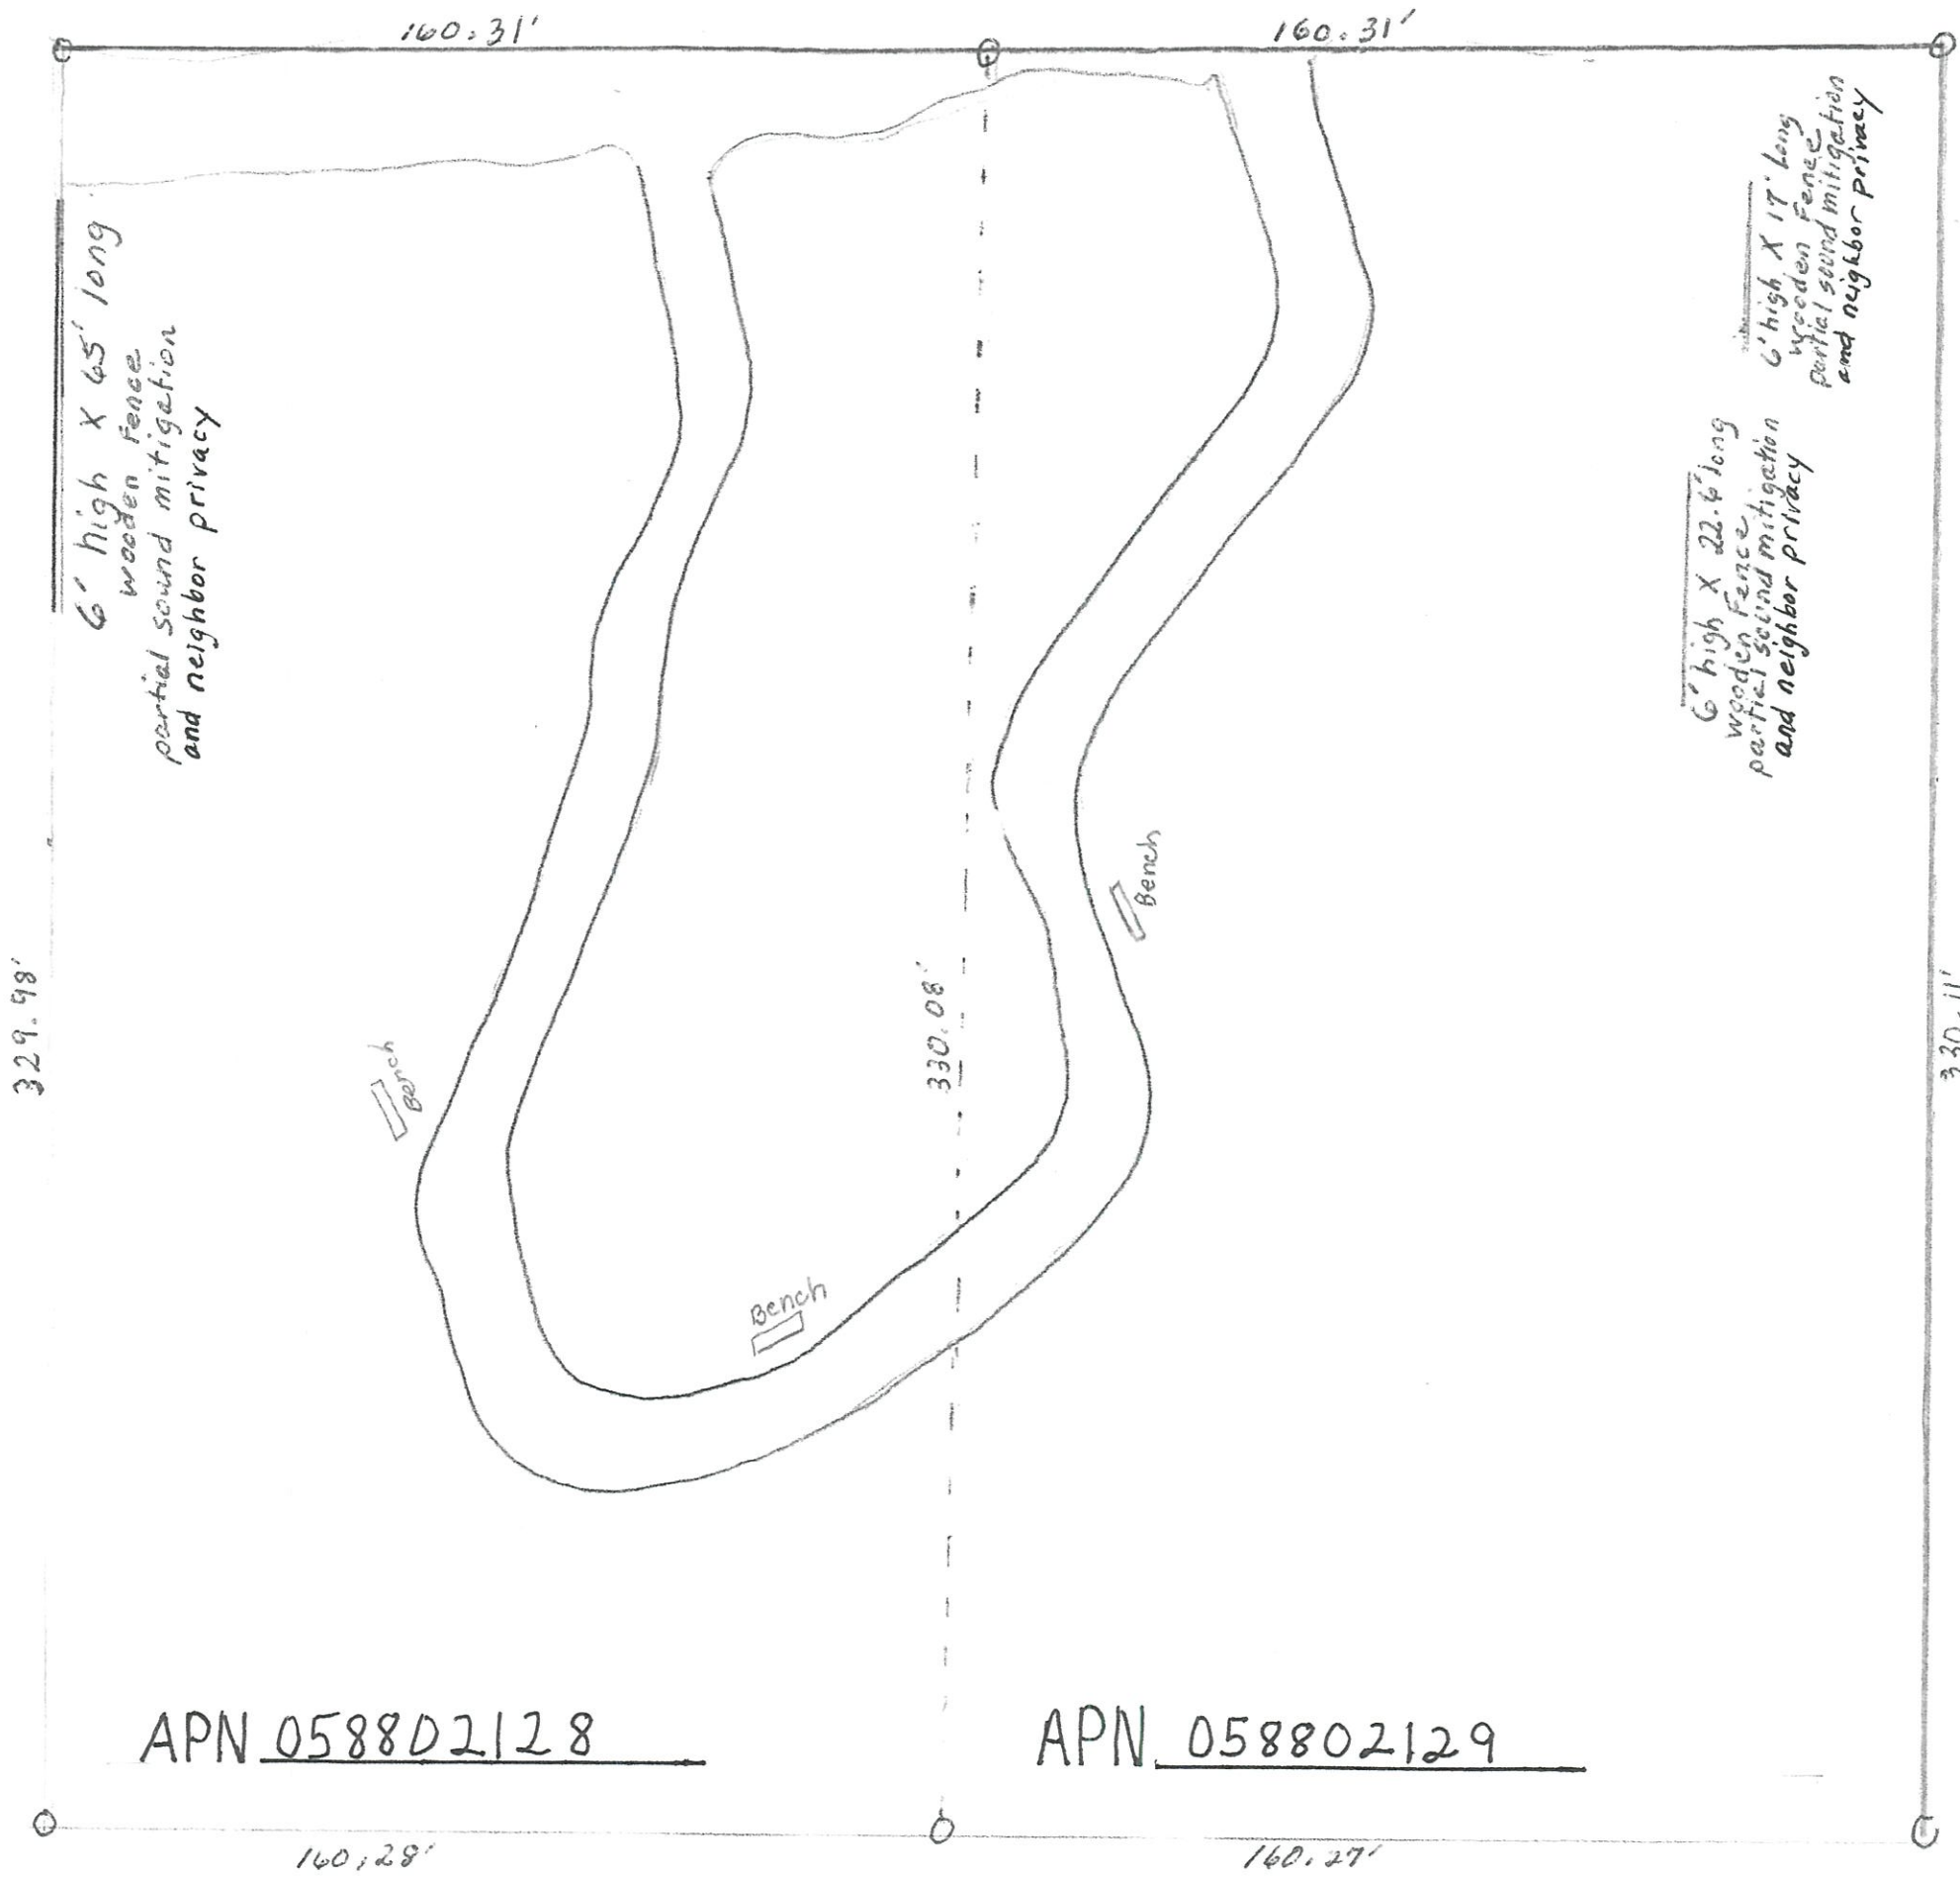

Not to Scale