
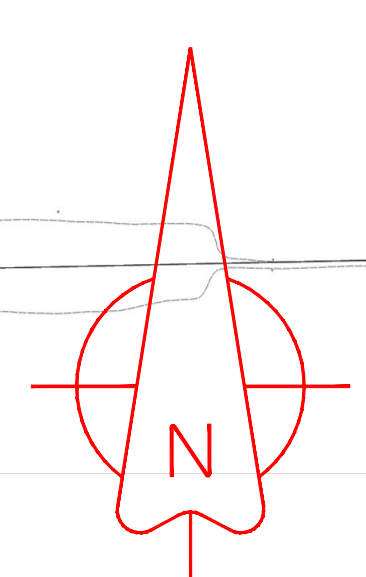


- Area 1 ●
- Area 2 ●
- Area 3 ●
- Area 4 ●
- Area 5 ●
- Area 6 ●
- Area 7 ●
- Area 8 ●
- Area 9 ●

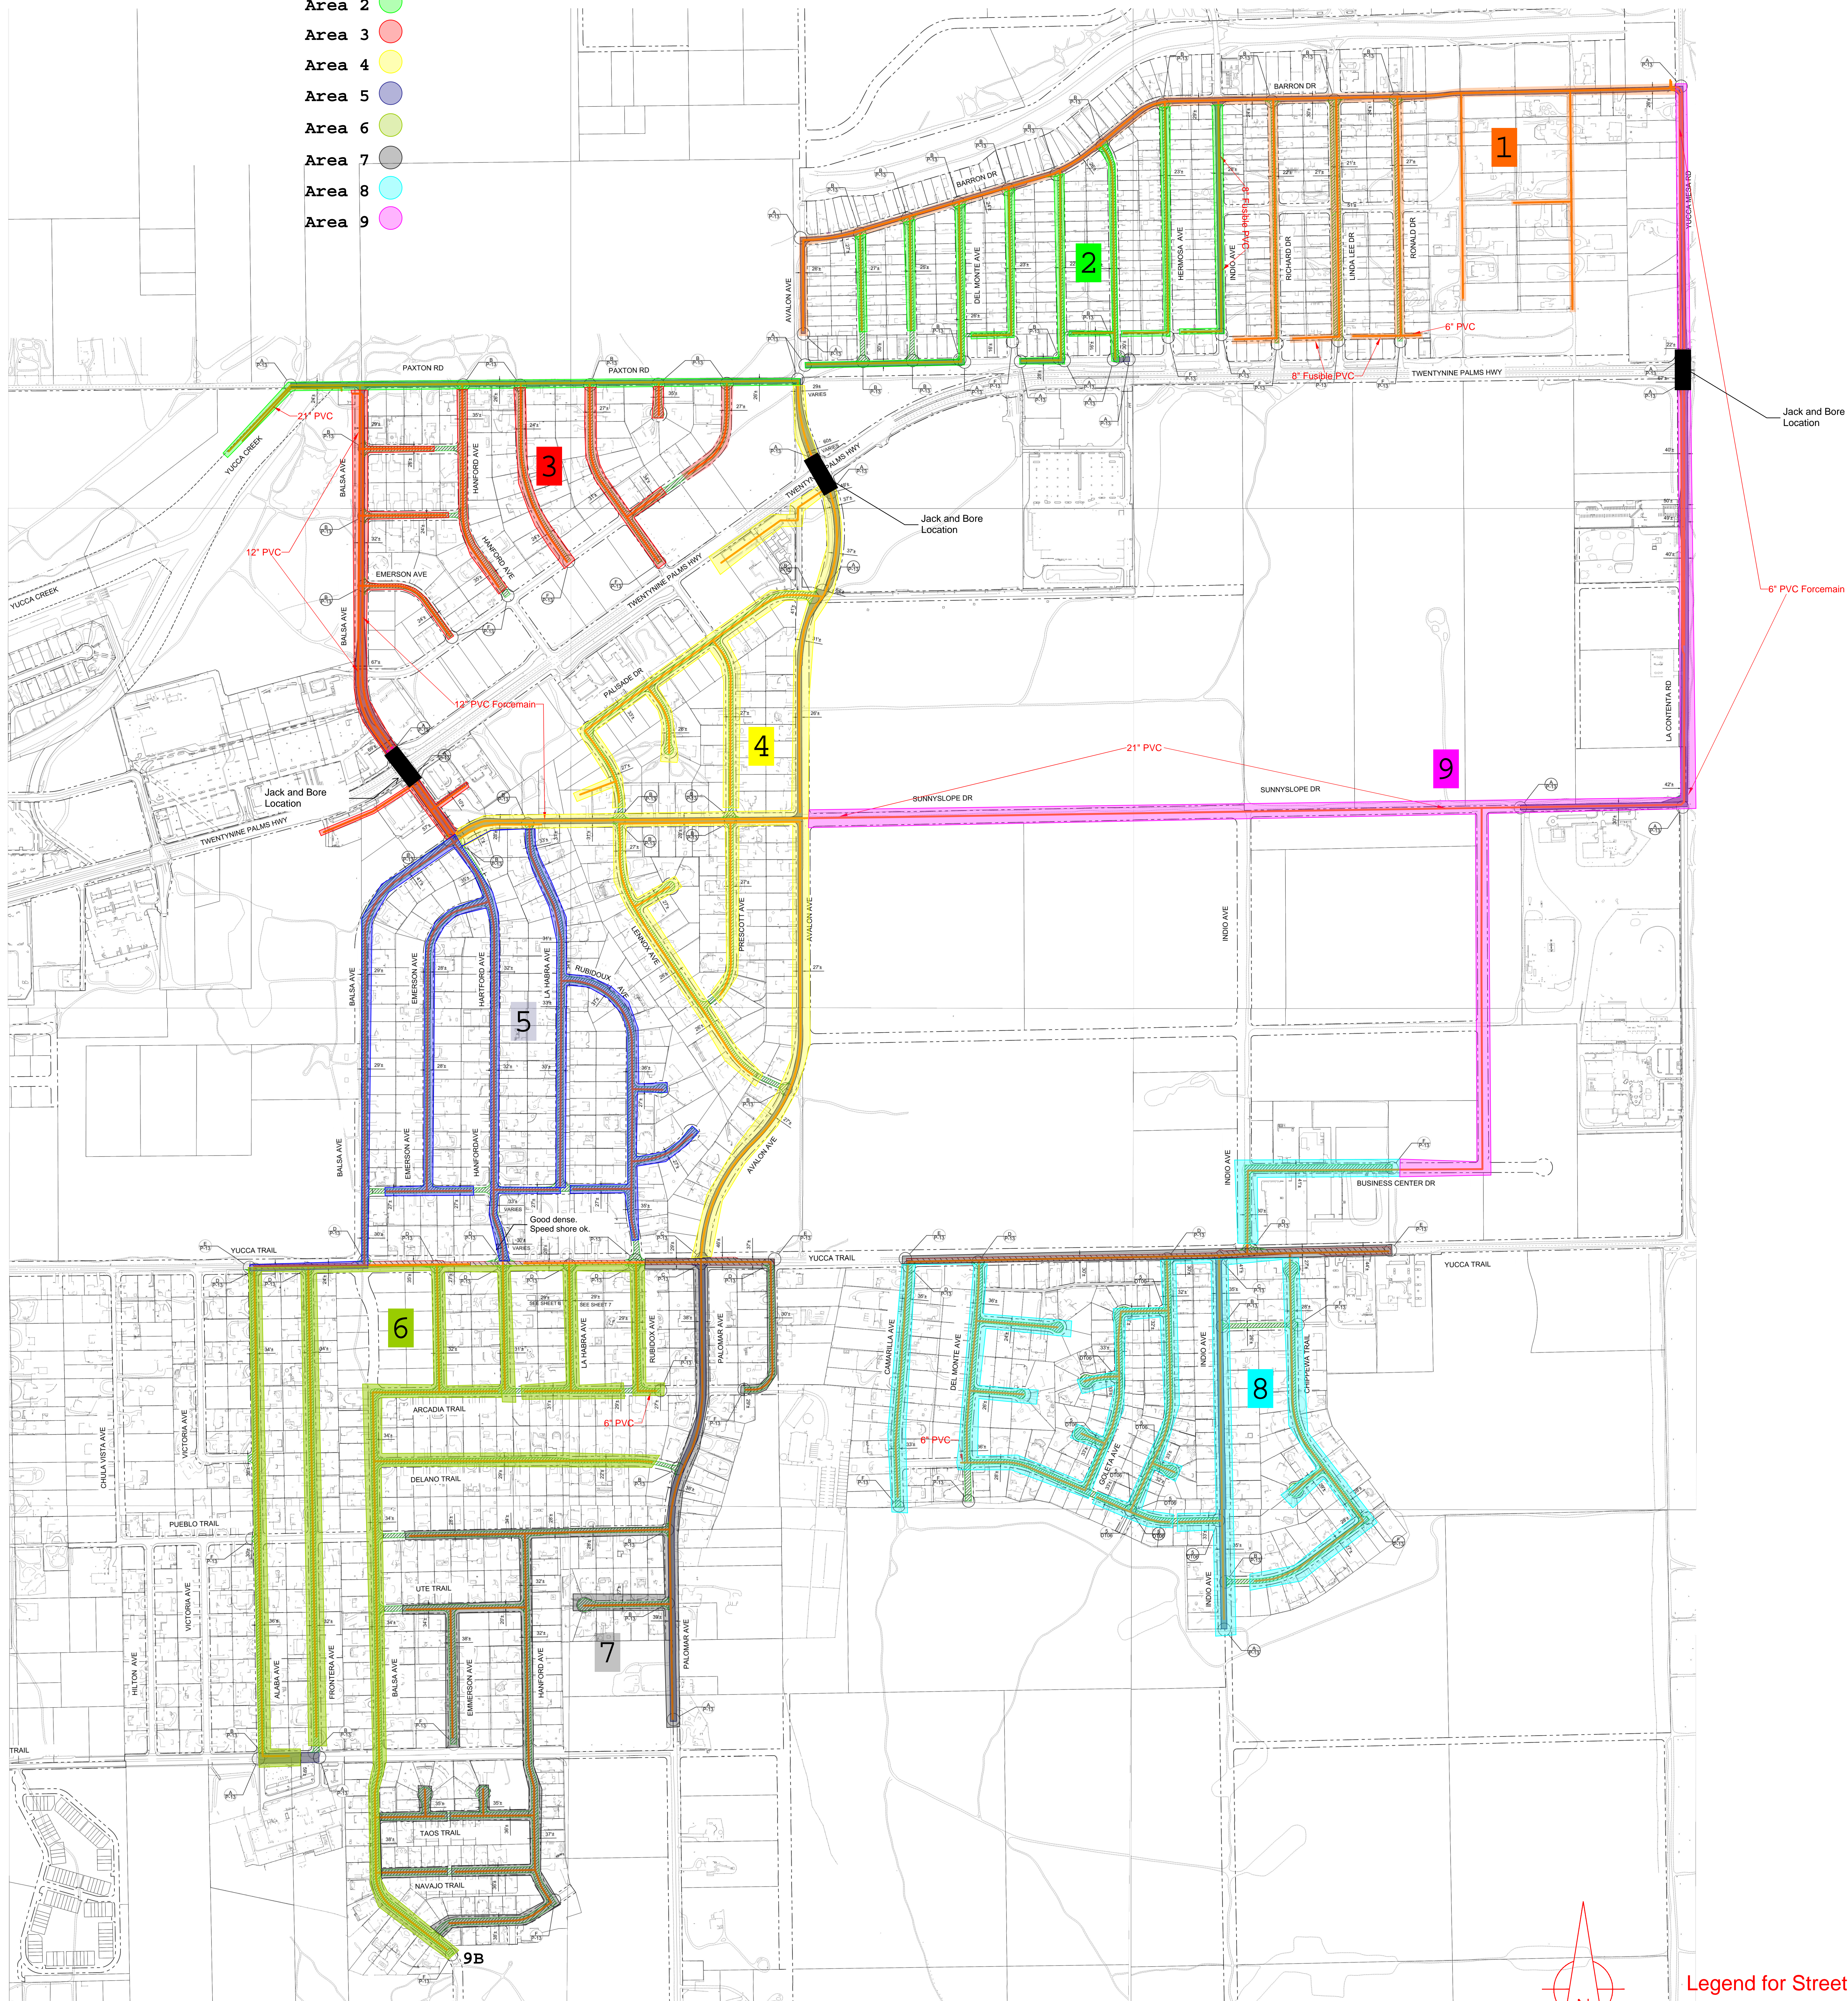

Legend for Street Shading

- 3.5" Pavement
- 4.0" Pavement
- 6.0" Pavement

PREPARED BY:

.\-SC-LLC Logo 2013.jpg

SUKUT CONSTRUCTION, LLC.

4010 W. Chandler Ave.
 Santa Ana, Ca. 92704
 Office (714) 540-5351
 Fax (714) 540-2003
 www.SUKUT.com

PREPARED FOR:

HI-DESERT WATER DISTRICT

**HDWD COLLECTION SYSTEM
 PHASE 1 PACKAGE A**

SOURCE FILES BY:	BID/PROJECT NUMBER: 16-094	SCALE: 1:300	DATE: 7-21-2016	SHEET 1 OF 1
------------------	----------------------------	--------------	-----------------	--------------