


Existing Drainage Facilities

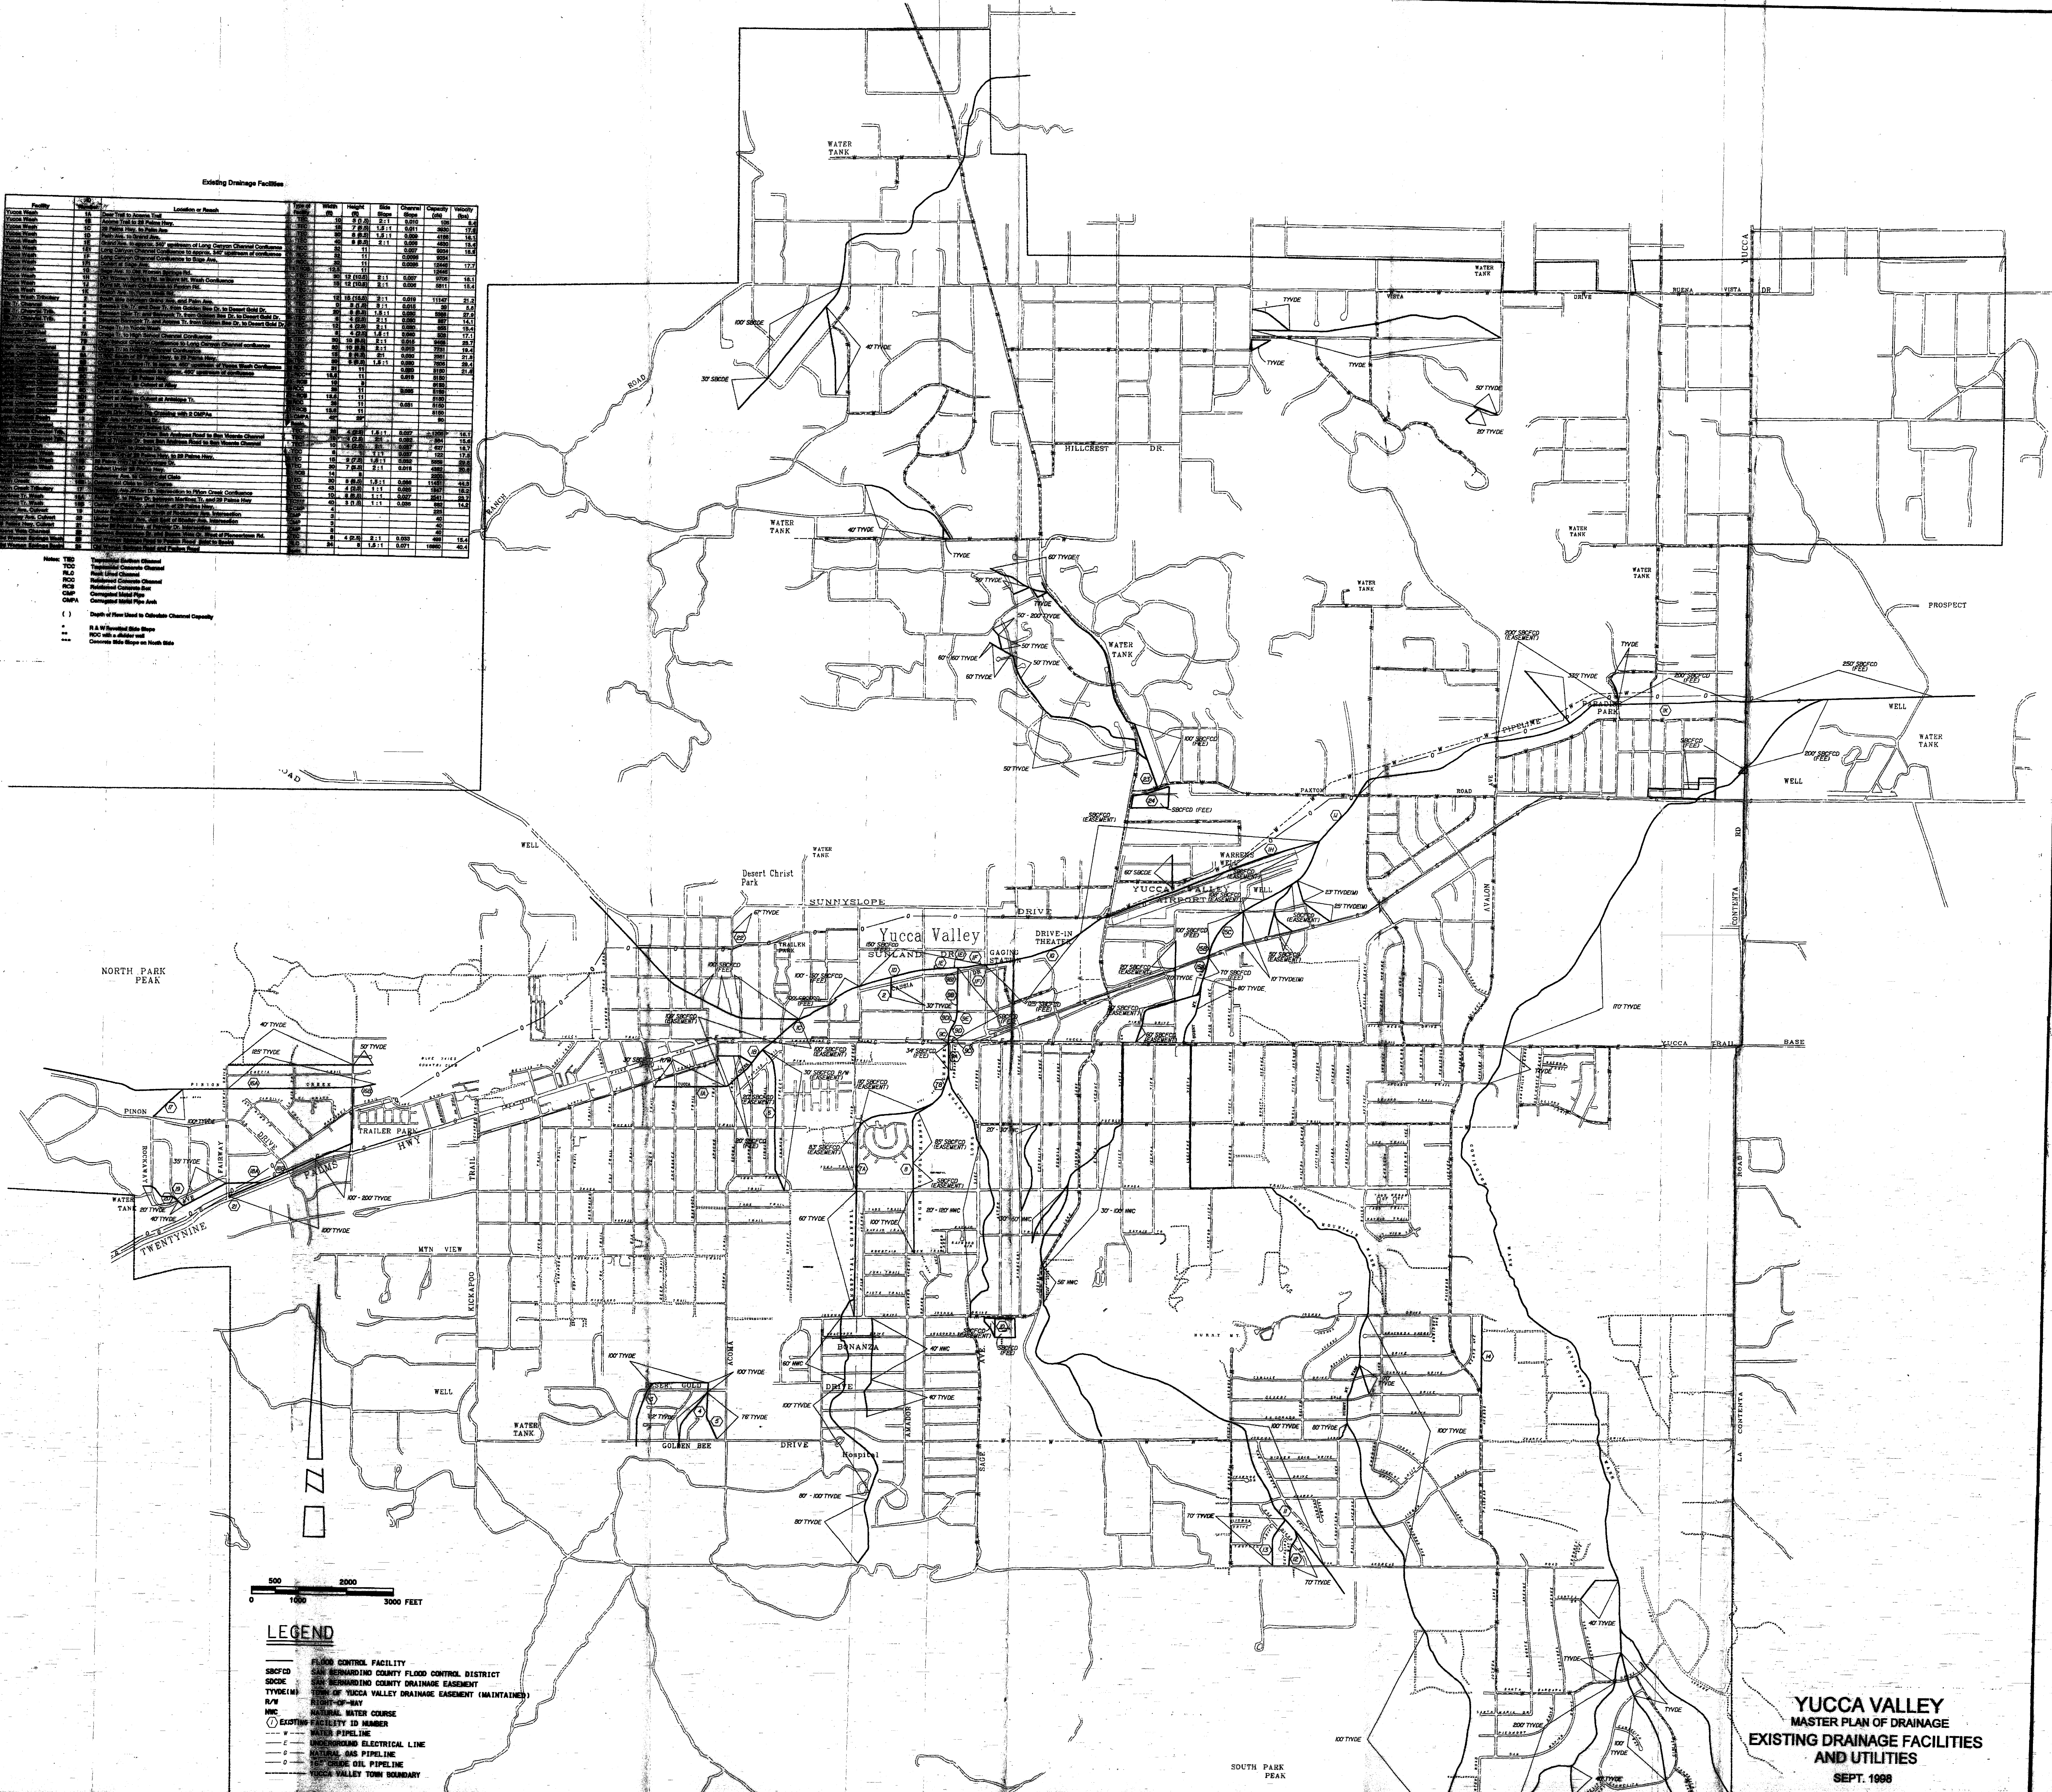

LEGEND

- FLOOD CONTROL FACILITY
- SBCTD SAN BERNARDINO COUNTY FLOOD CONTROL DISTRICT
- SBCTD SAN BERNARDINO COUNTY DRAINAGE EASEMENT
- RIGHT-OF-WAY
- NATURAL WATER COURSE
- EXISTING FACILITY ID NUMBER
- WATER PIPELINE
- UNDERGROUND ELECTRICAL LINE
- NATURAL GAS PIPELINE
- CRUDE OIL PIPELINE
- YUCCA VALLEY TOWN BOUNDARY

YUCCA VALLEY
 MASTER PLAN OF DRAINAGE
 EXISTING DRAINAGE FACILITIES
 AND UTILITIES
