


# PRELIMINARY LANDSCAPE PLAN


# BURRTEC WASTE & RECYCLING

## TOWN OF YUCCA VALLEY

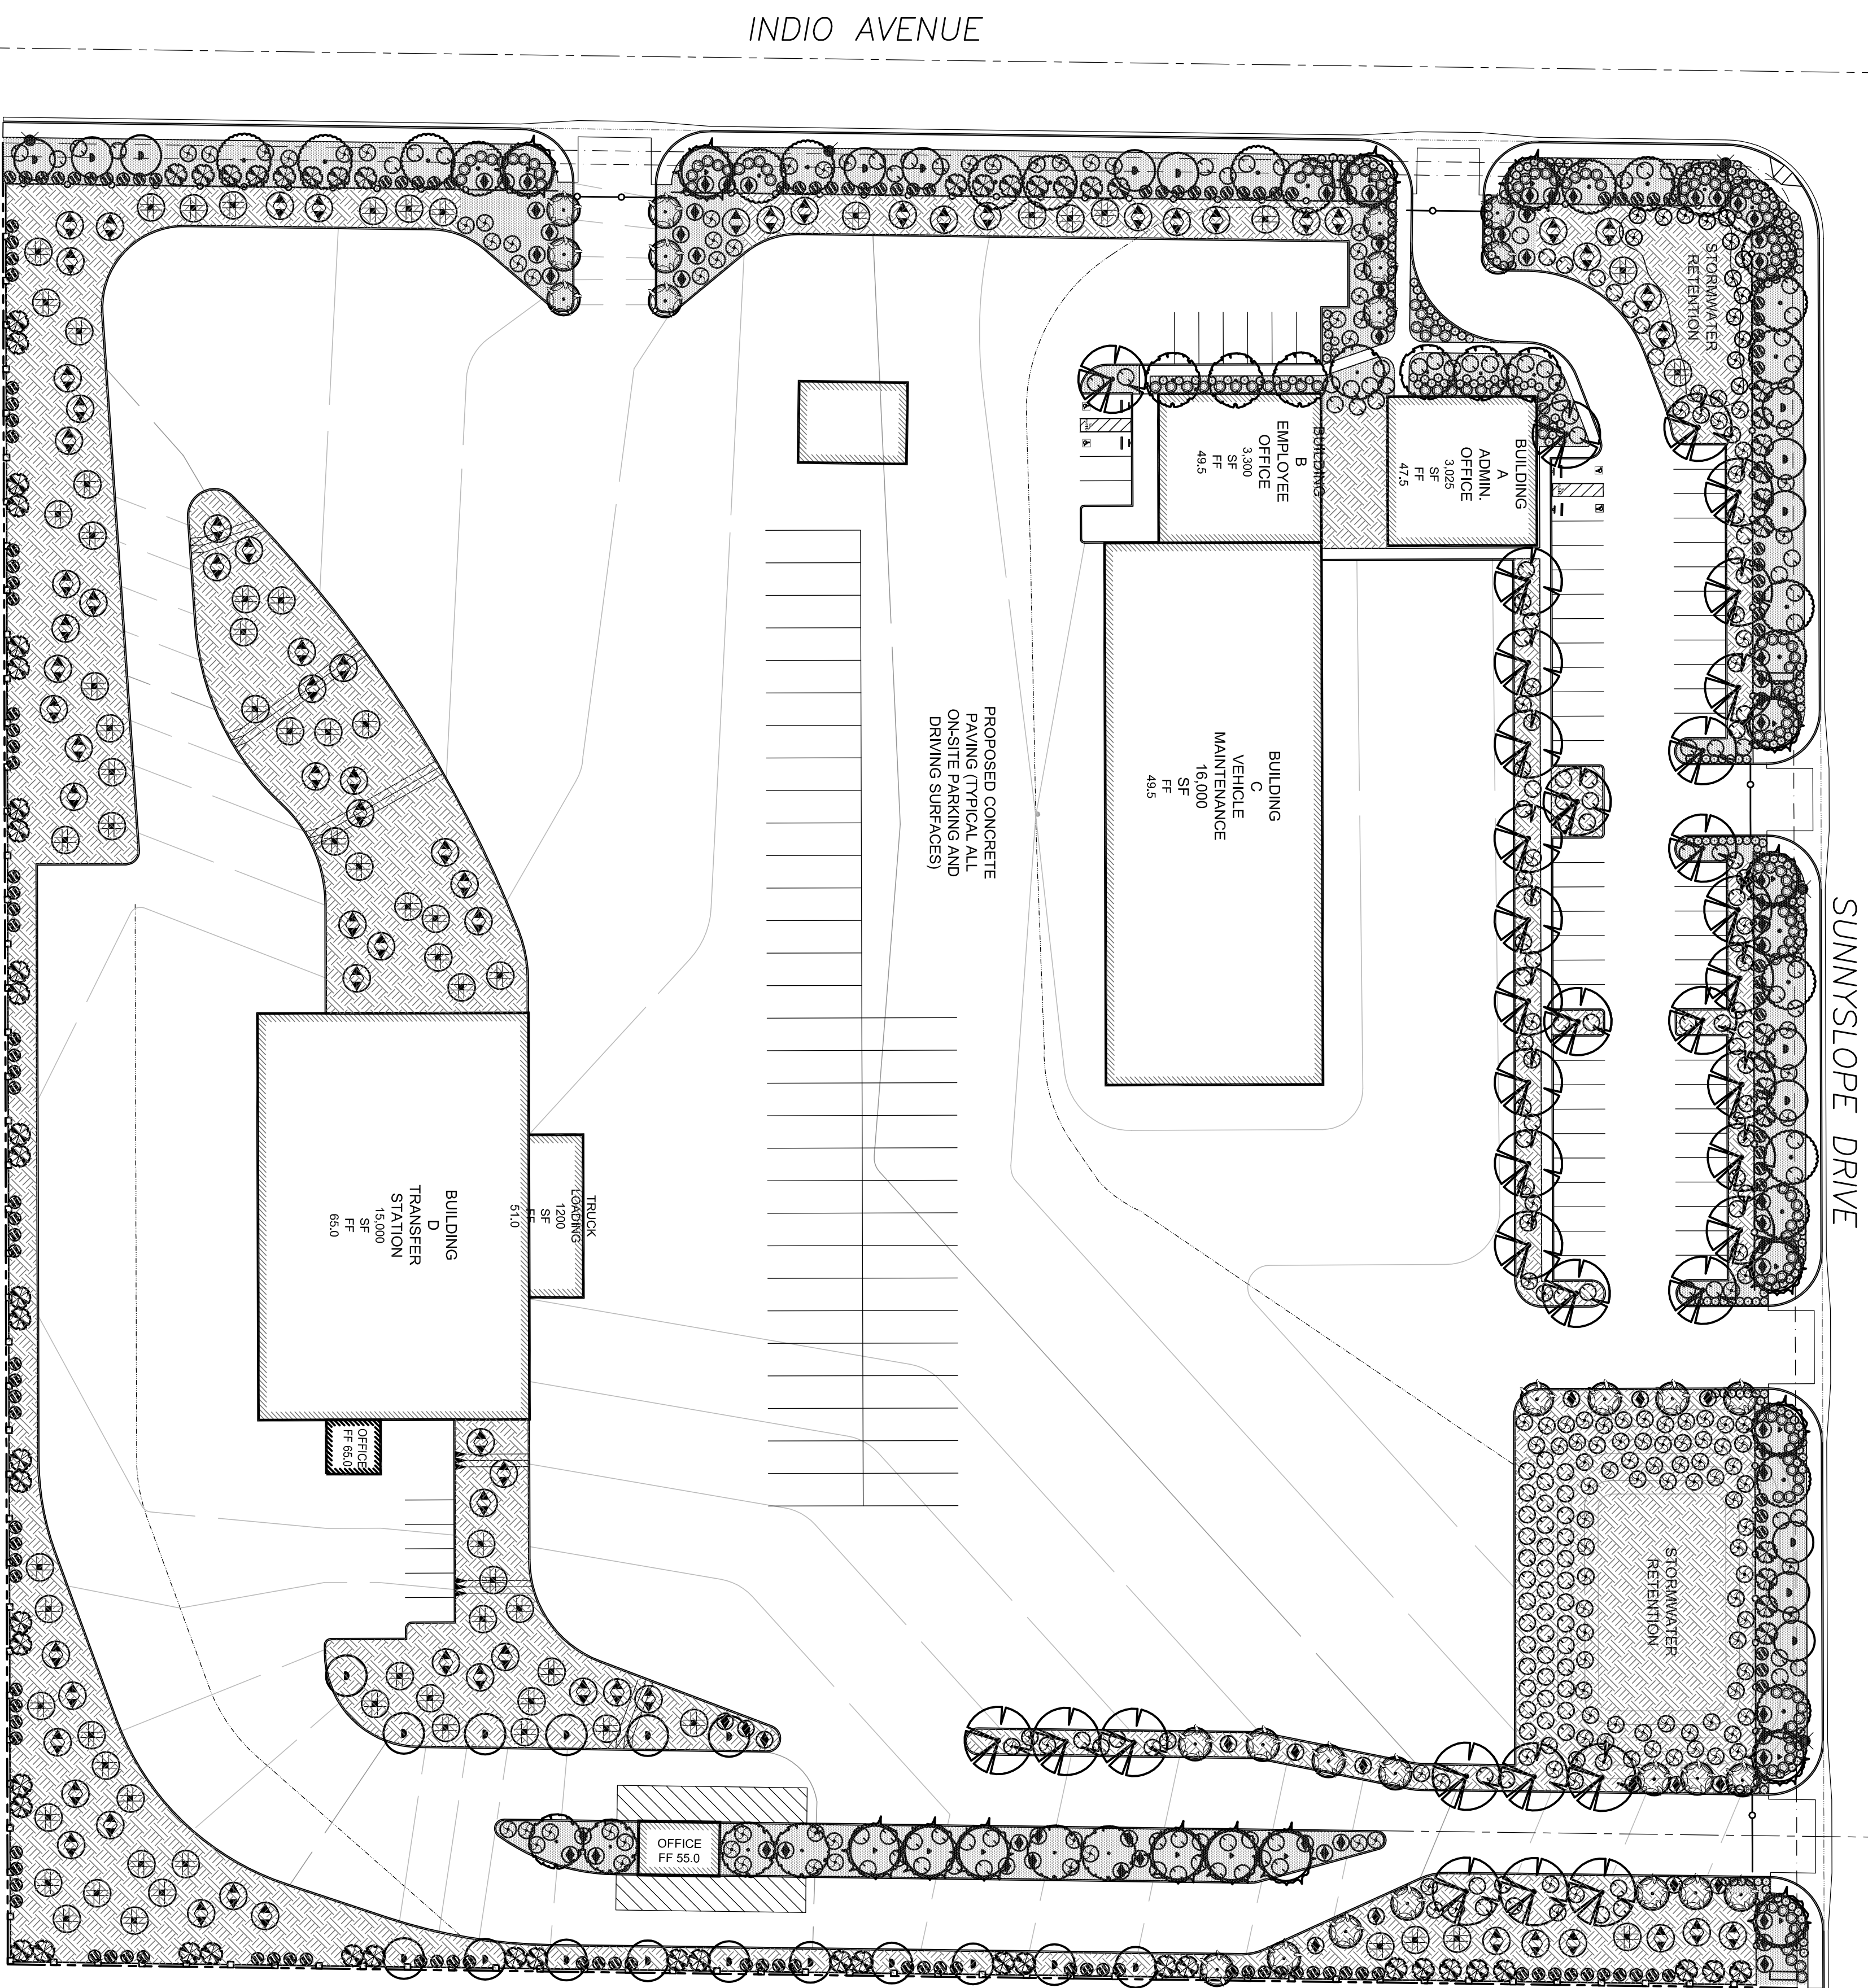



### PLANTING LEGEND:

BOTANIC NAME	COMMON NAME	SIZE / SPACING	WUCOLS
ACACIA GREGGII	CATCLAW ACACIA	24" BOX	LOW
CERCIDILUM FLORIDUM 'DESERT MUSEUM'	THORNLESS PALO VERDE	24" BOX MULTI	LOW
CHILOPSIS LINEARIS	DESERT WILLOW	24" BOX	LOW
PINUS ELDARICA	AFGHAN PINE	15 GAL	LOW
PROSOPIS GLANDULOSA	HONEY MESQUITE	24" BOX	LOW
QUERCUS ILEX	HOLLY OAK	15 GAL	LOW
ARCTOSTAPHYLOS GLAUCA	BIGBERRY MANZANITA	5 GAL	LOW
BACCHARIS PILULARIS 'TWIN PEAKS'	DWARF COYOTE BUSH	1 GAL	LOW
CAESALPINIA PULCHERRIMA	RED BIRD OF PARADISE	5 GAL	LOW
DALEA GREGGII	TRAILING INDIGO BUSH	1 GAL	LOW
ISOMERIS ARBOREA	BLADDERPOD	5 GAL	LOW
LARREA TRIDENTATA	CREOSOTE BUSH	5 GAL	VERY LOW
SALVIA DORRILII	DESERT SAGE	1 GAL	VERY LOW
SIMONDSIA CHINENSIS	JOJOBA	5 GAL	VERY LOW
ZIZIPHUS PARRYI	WILD PLUM	5 GAL	VERY LOW

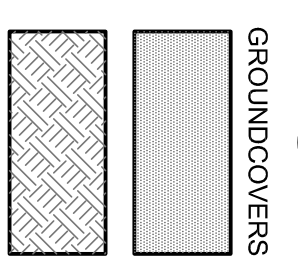

NOTES:

- ALL TREES WITHIN 6' OF HARDSCAPE TO RECEIVE ROOTBARRIER
- PLANT WATER USE VALUES ARE PER WUCOLS IV PLANT LIST

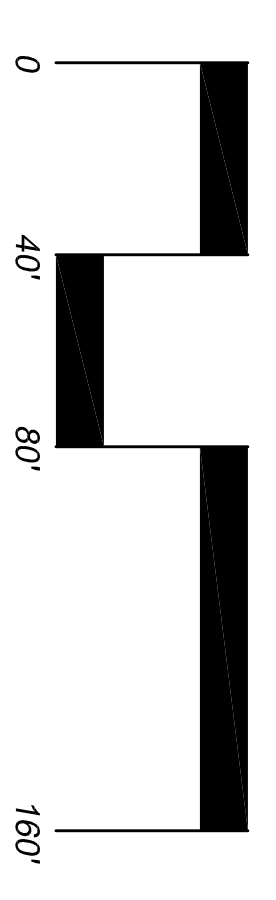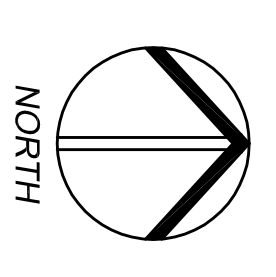

4649 Brockton Ave.  
 Riverside, CA 92506  
 (951) 398-0700  
 Fax (951) 398-4039  
<http://www.communityworksdesign.com>

DATE: 6/15/15  
 PROJECT #: 150419