




KEY MAP

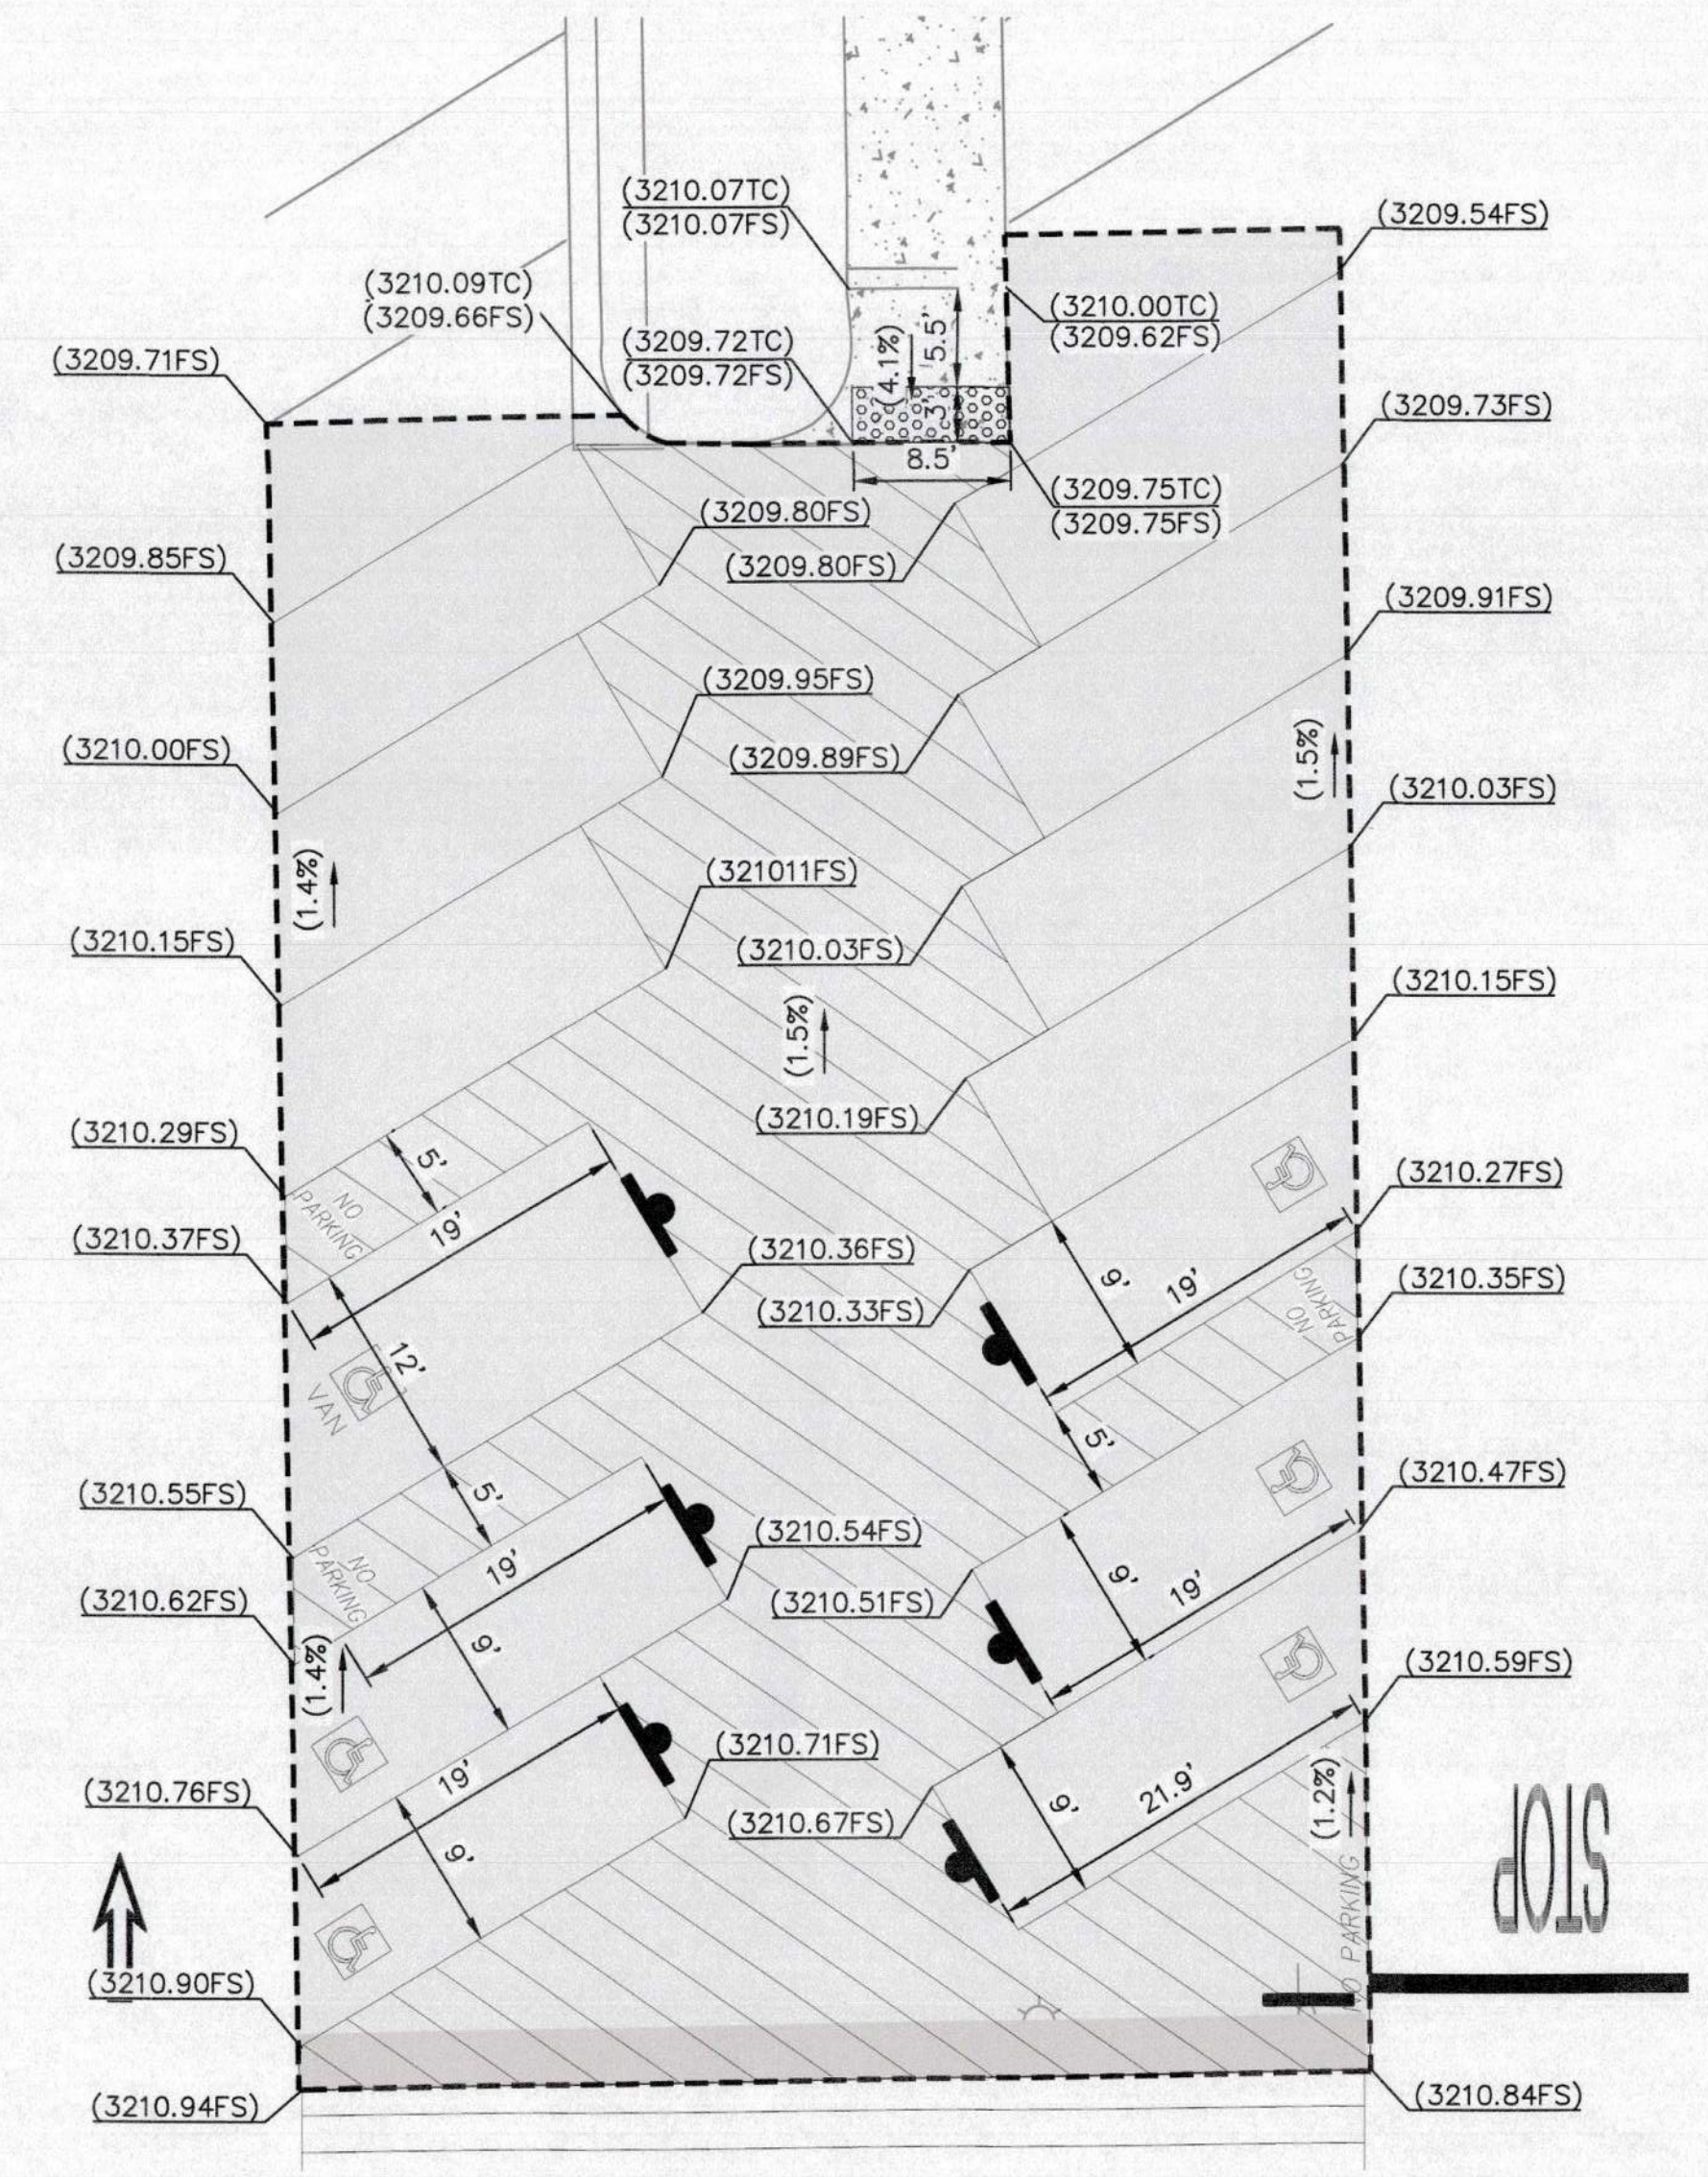

DETAIL A

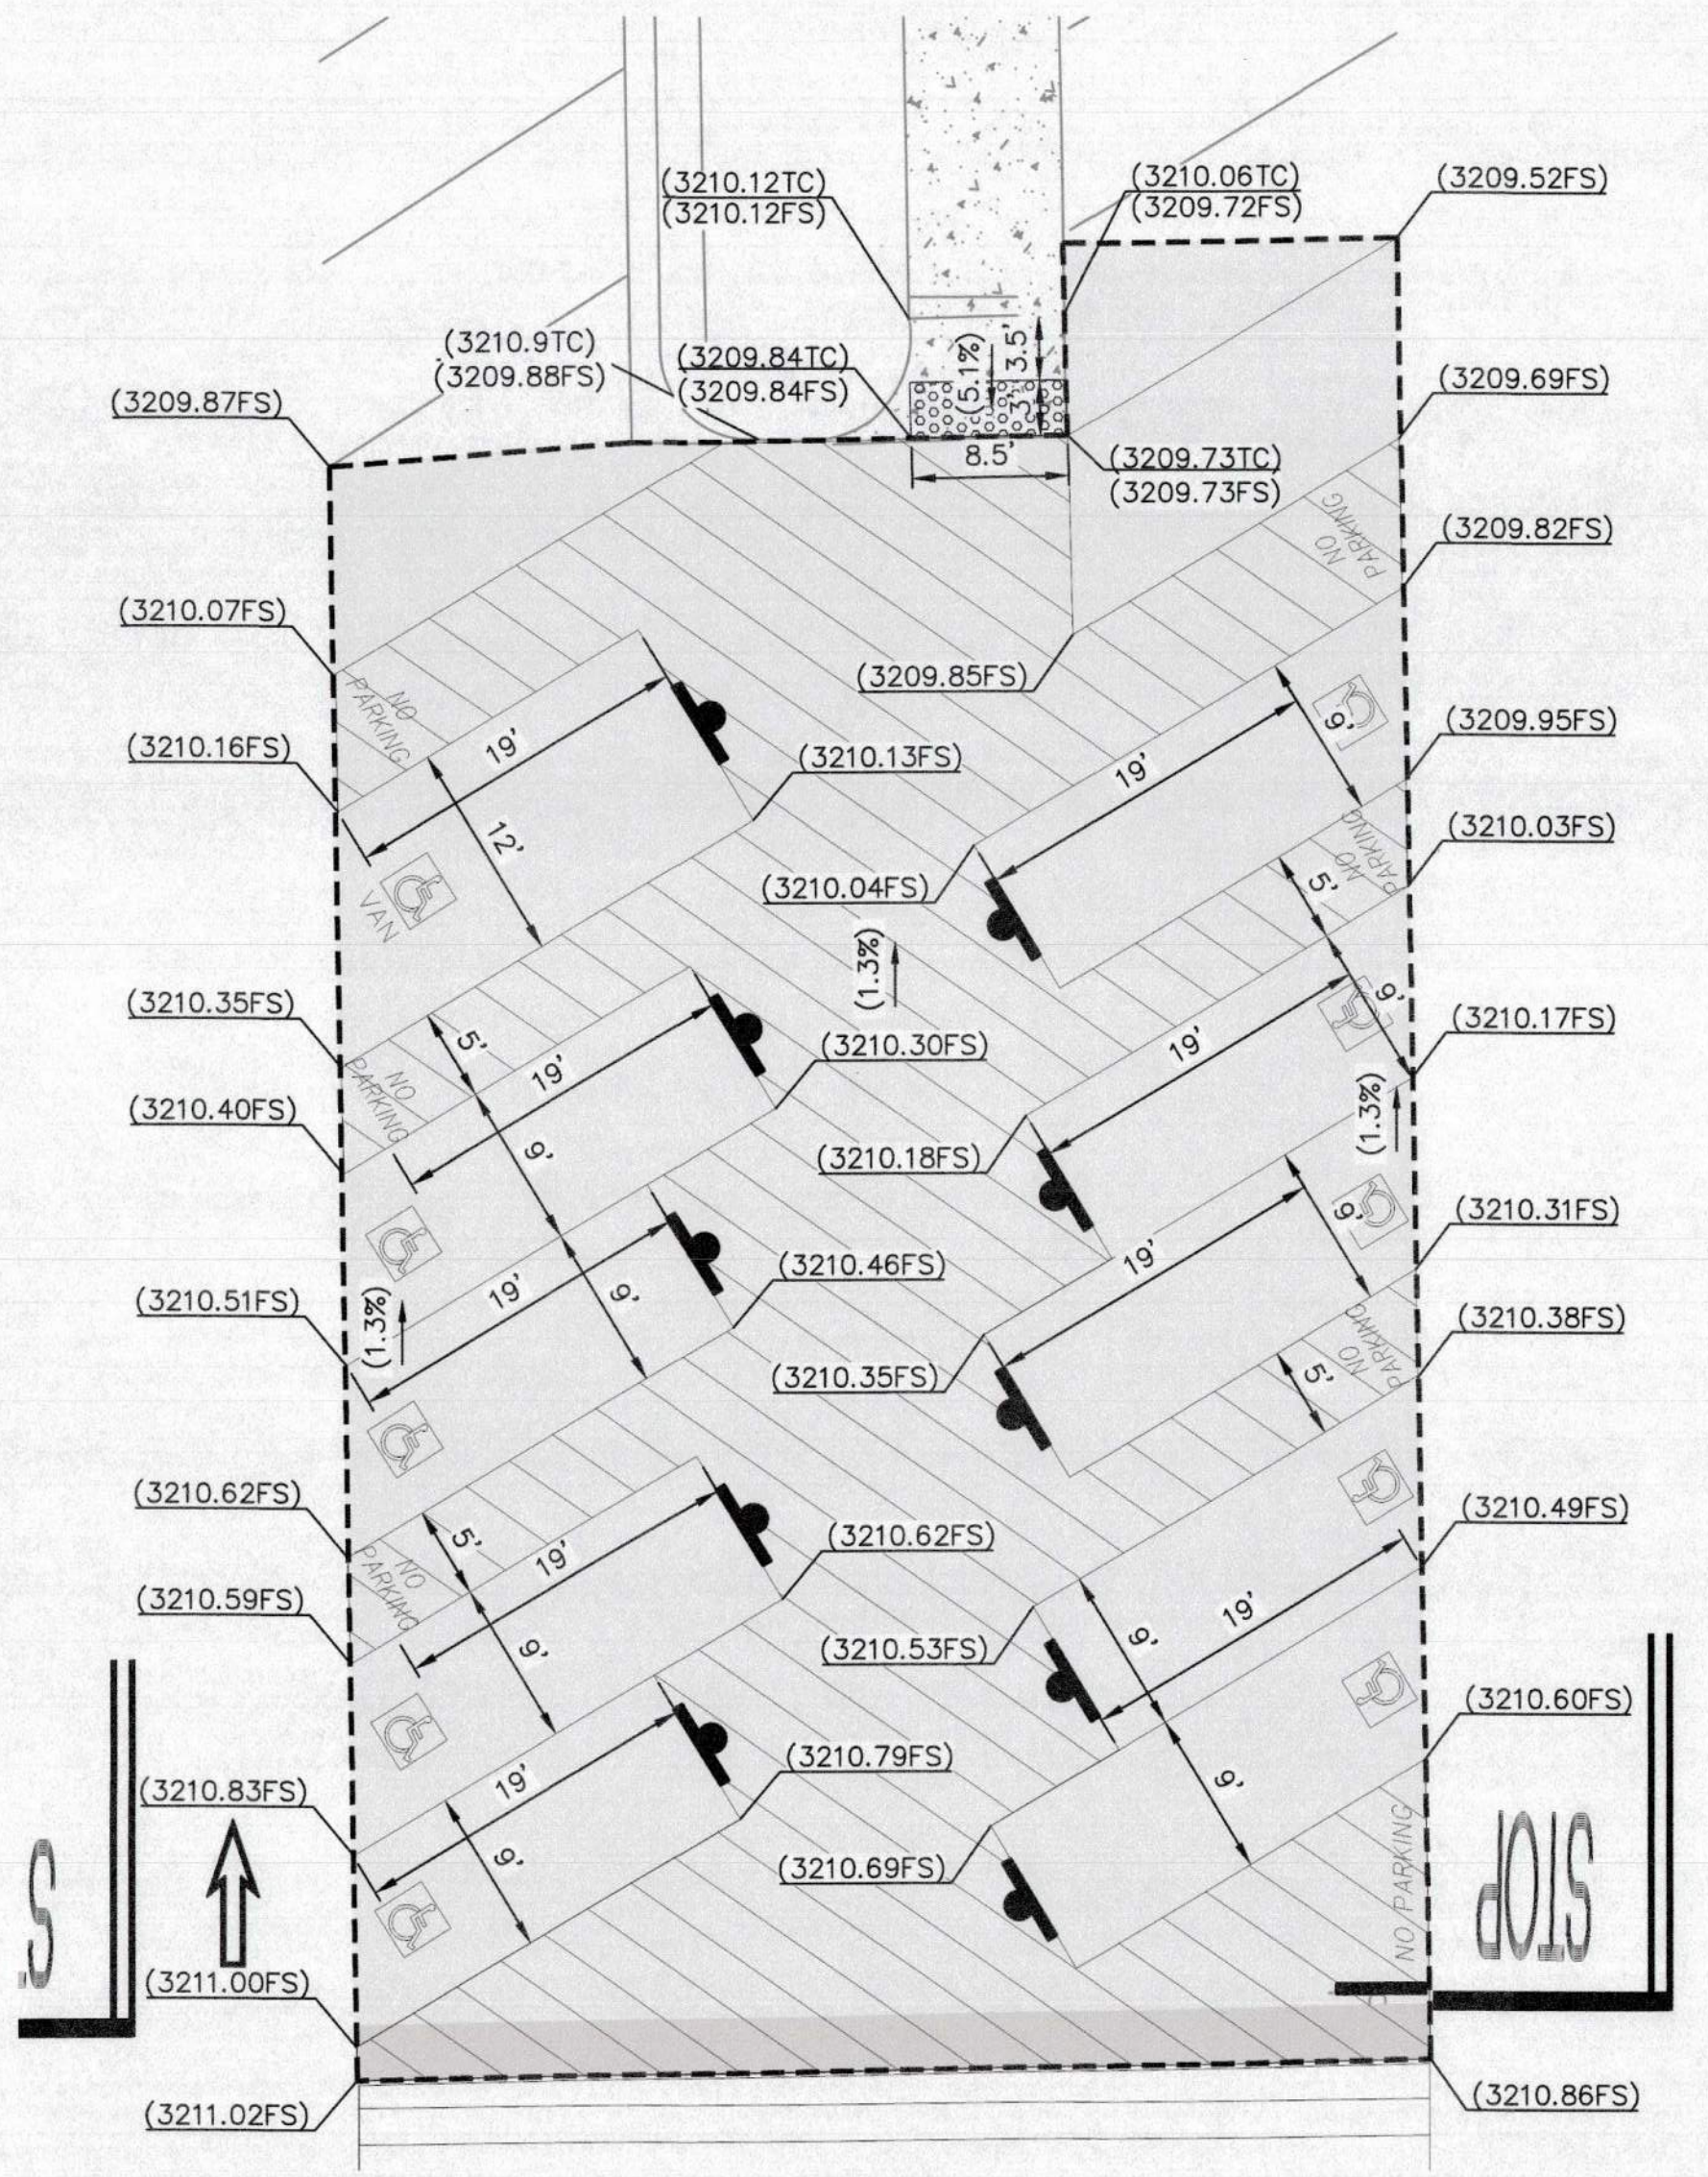


DETAIL B

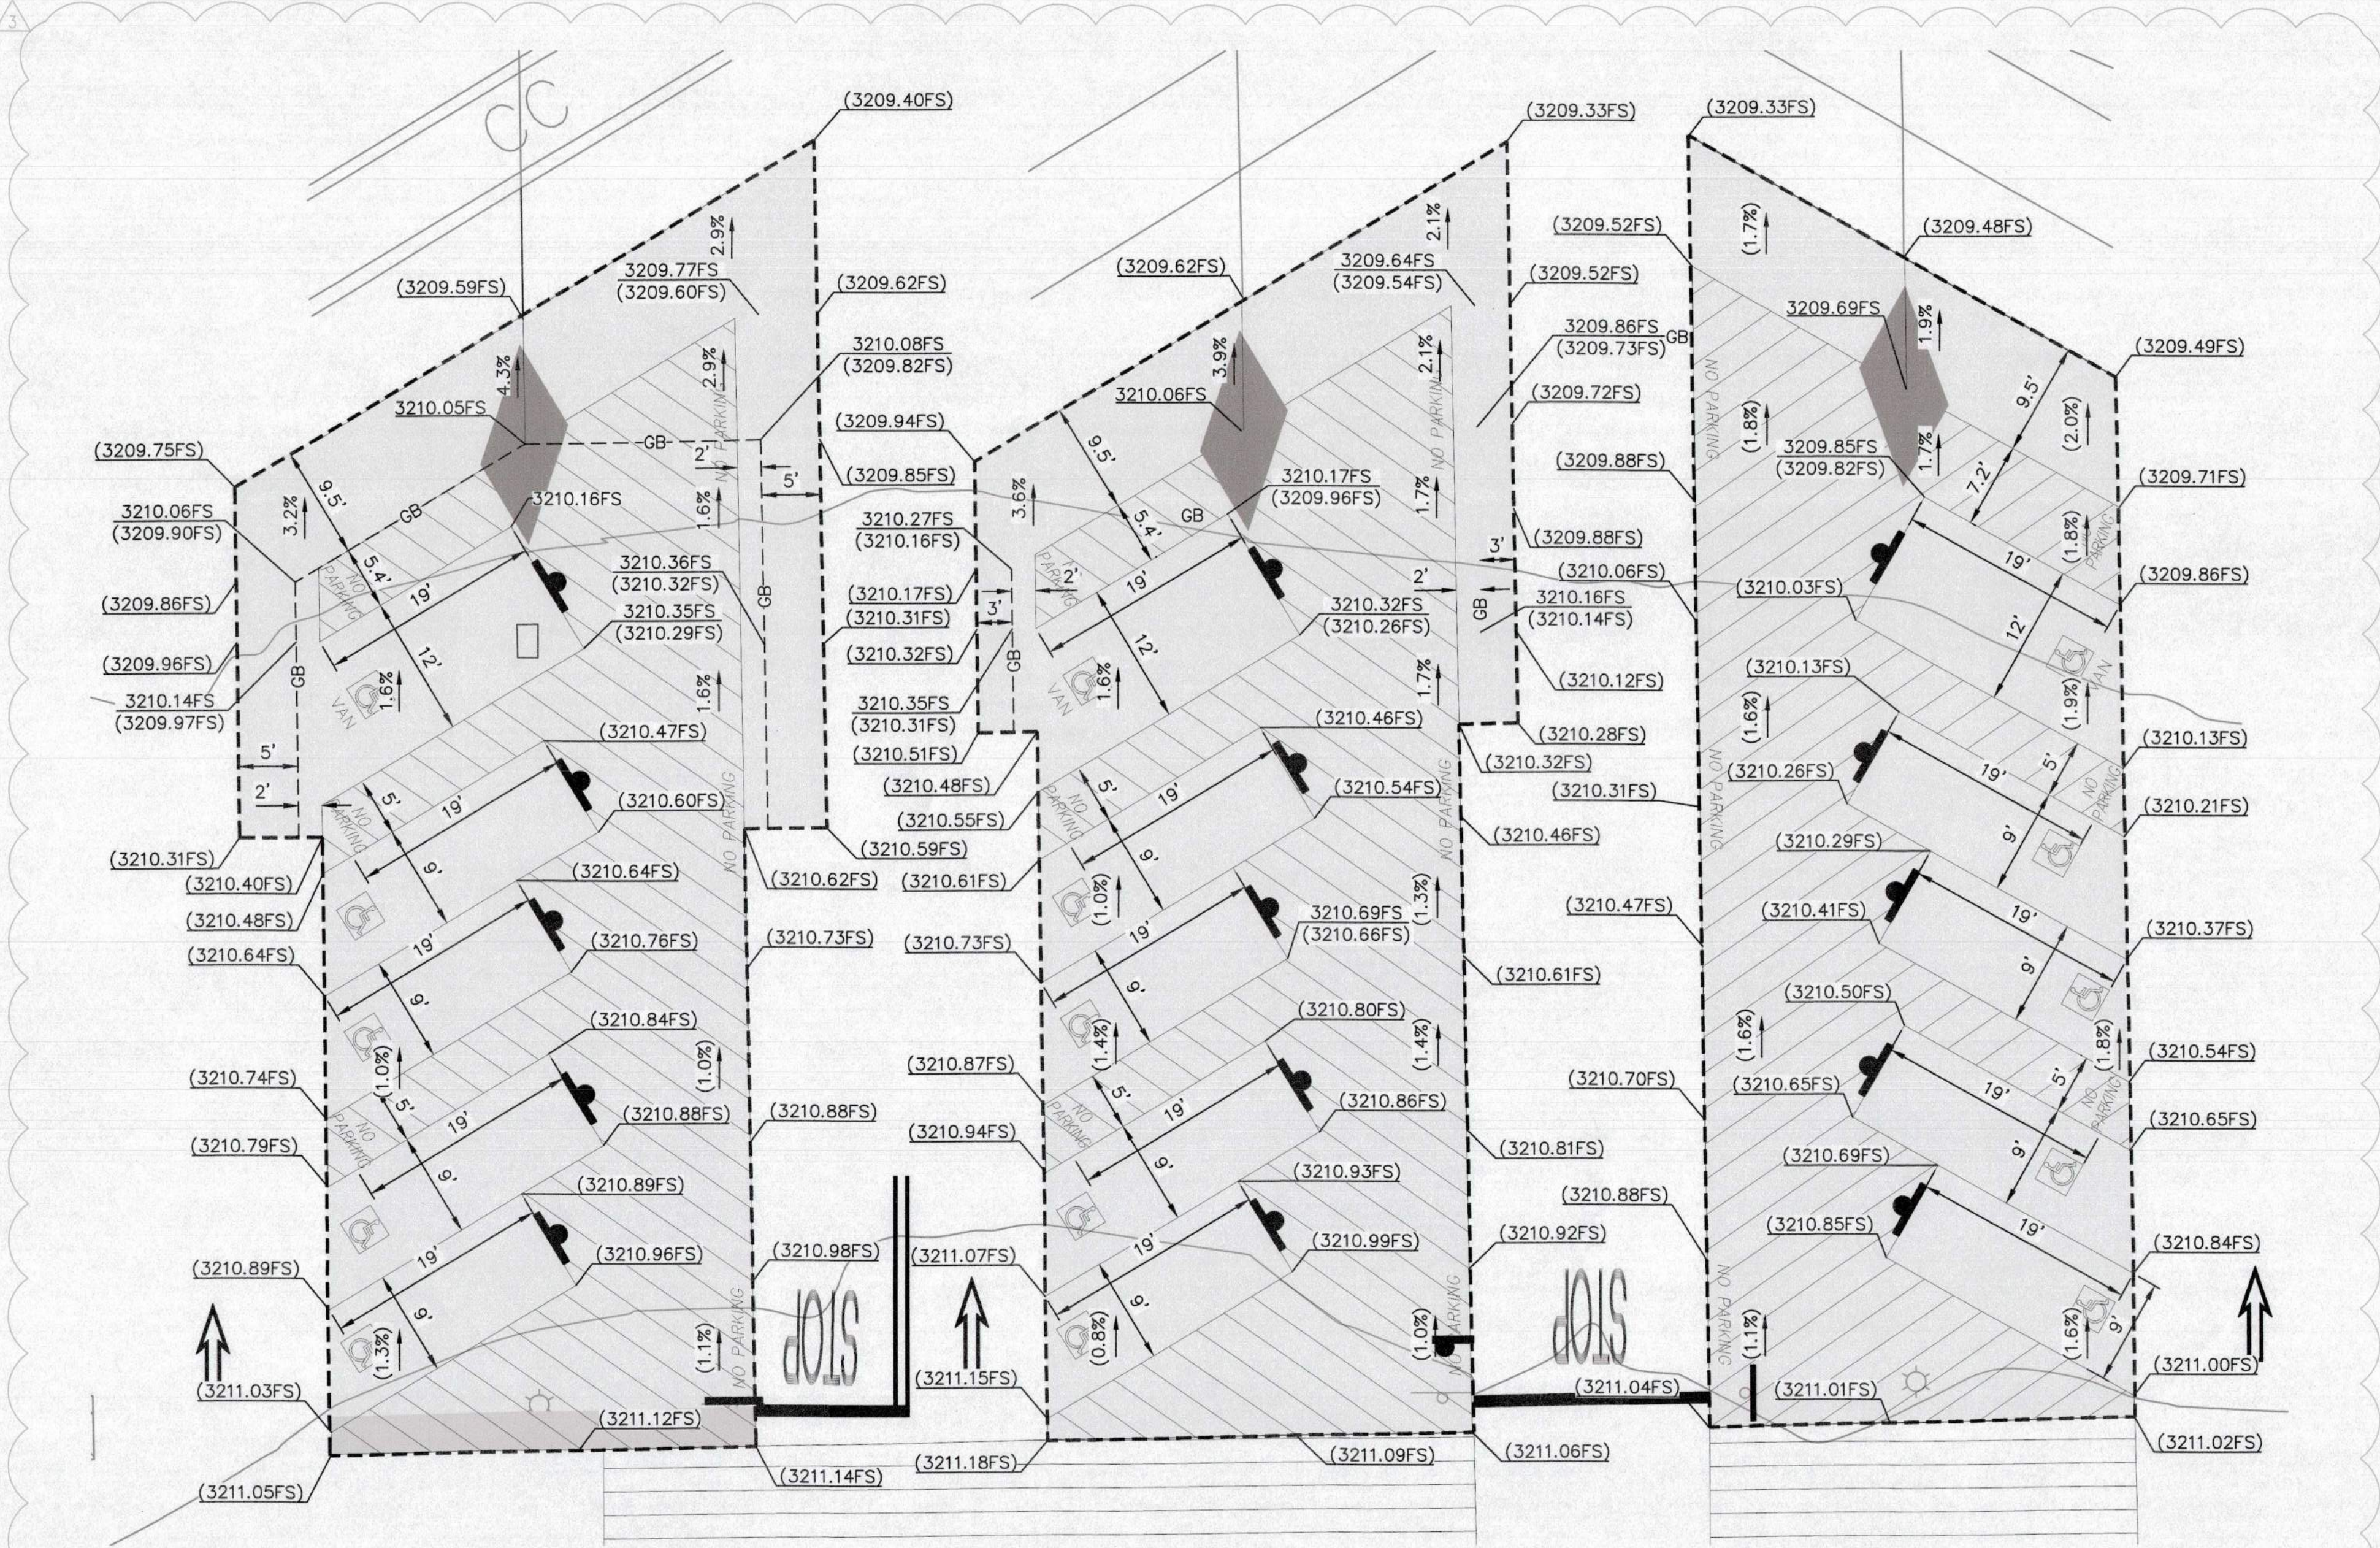

DETAIL C

LEGEND AND ABBREVIATIONS

- GRADE BREAK --- GB ---
- LIMITS OF WORK/GRIND AND OVERLAY - - - - -
- DETECTABLE WARNING SURFACE. REFER TO ARCHITECTURAL PLANS FOR ADDITIONAL INFORMATION.
- AC GRIND AND OVERLAY
- P.C.C. SIDEWALK. REFER TO ARCHITECTURAL PLANS FOR ADDITIONAL INFORMATION.
- (414.65FS) = EXISTING ELEVATION
- 414.65FS = PROPOSED ELEVATION
- FS = FINISHED SURFACE
- TC = TOP OF CURB

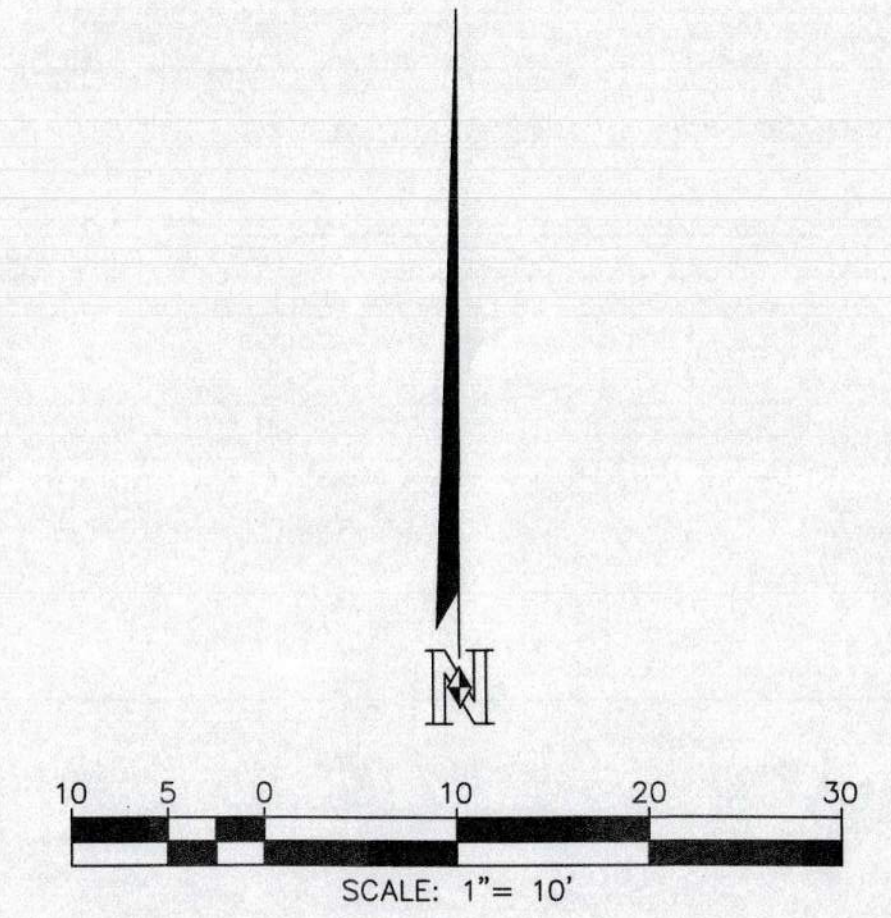

SITE IMPROVEMENT PLAN


PLAN DATE IDENTIFIER
DATE OF LAST CHANGE TO THIS PLAN
DATE OF THIS PLAN
05/04/2021

ISSUE BLOCK	
PR#2	05/08/20
PR#3	08/14/20
PR#4	01/21/21
CCD#1	05/12/21

Nasland
4740 Rufner Street
San Diego, CA 92111
nasland.com
Civil Engineering Surveying Land Planning



SUPERCENTER #1915-240
YUCCA VALLEY, SAN BERNARDINO COUNTY, CA
WAL-MART STORES, INC.
2608 SE J STREET
BENTONVILLE, AR 72716

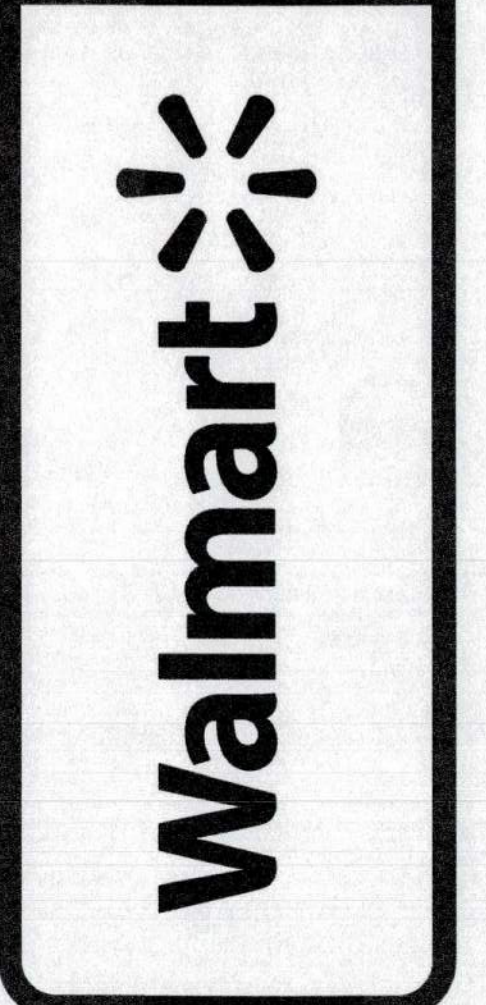

DRAWN	□
CHECKED	□
DATE	AS SHOWN ON PLAN
SCALE	VARIABLE
JOB NO.	319-030.1
SHEET	

SECP-2